


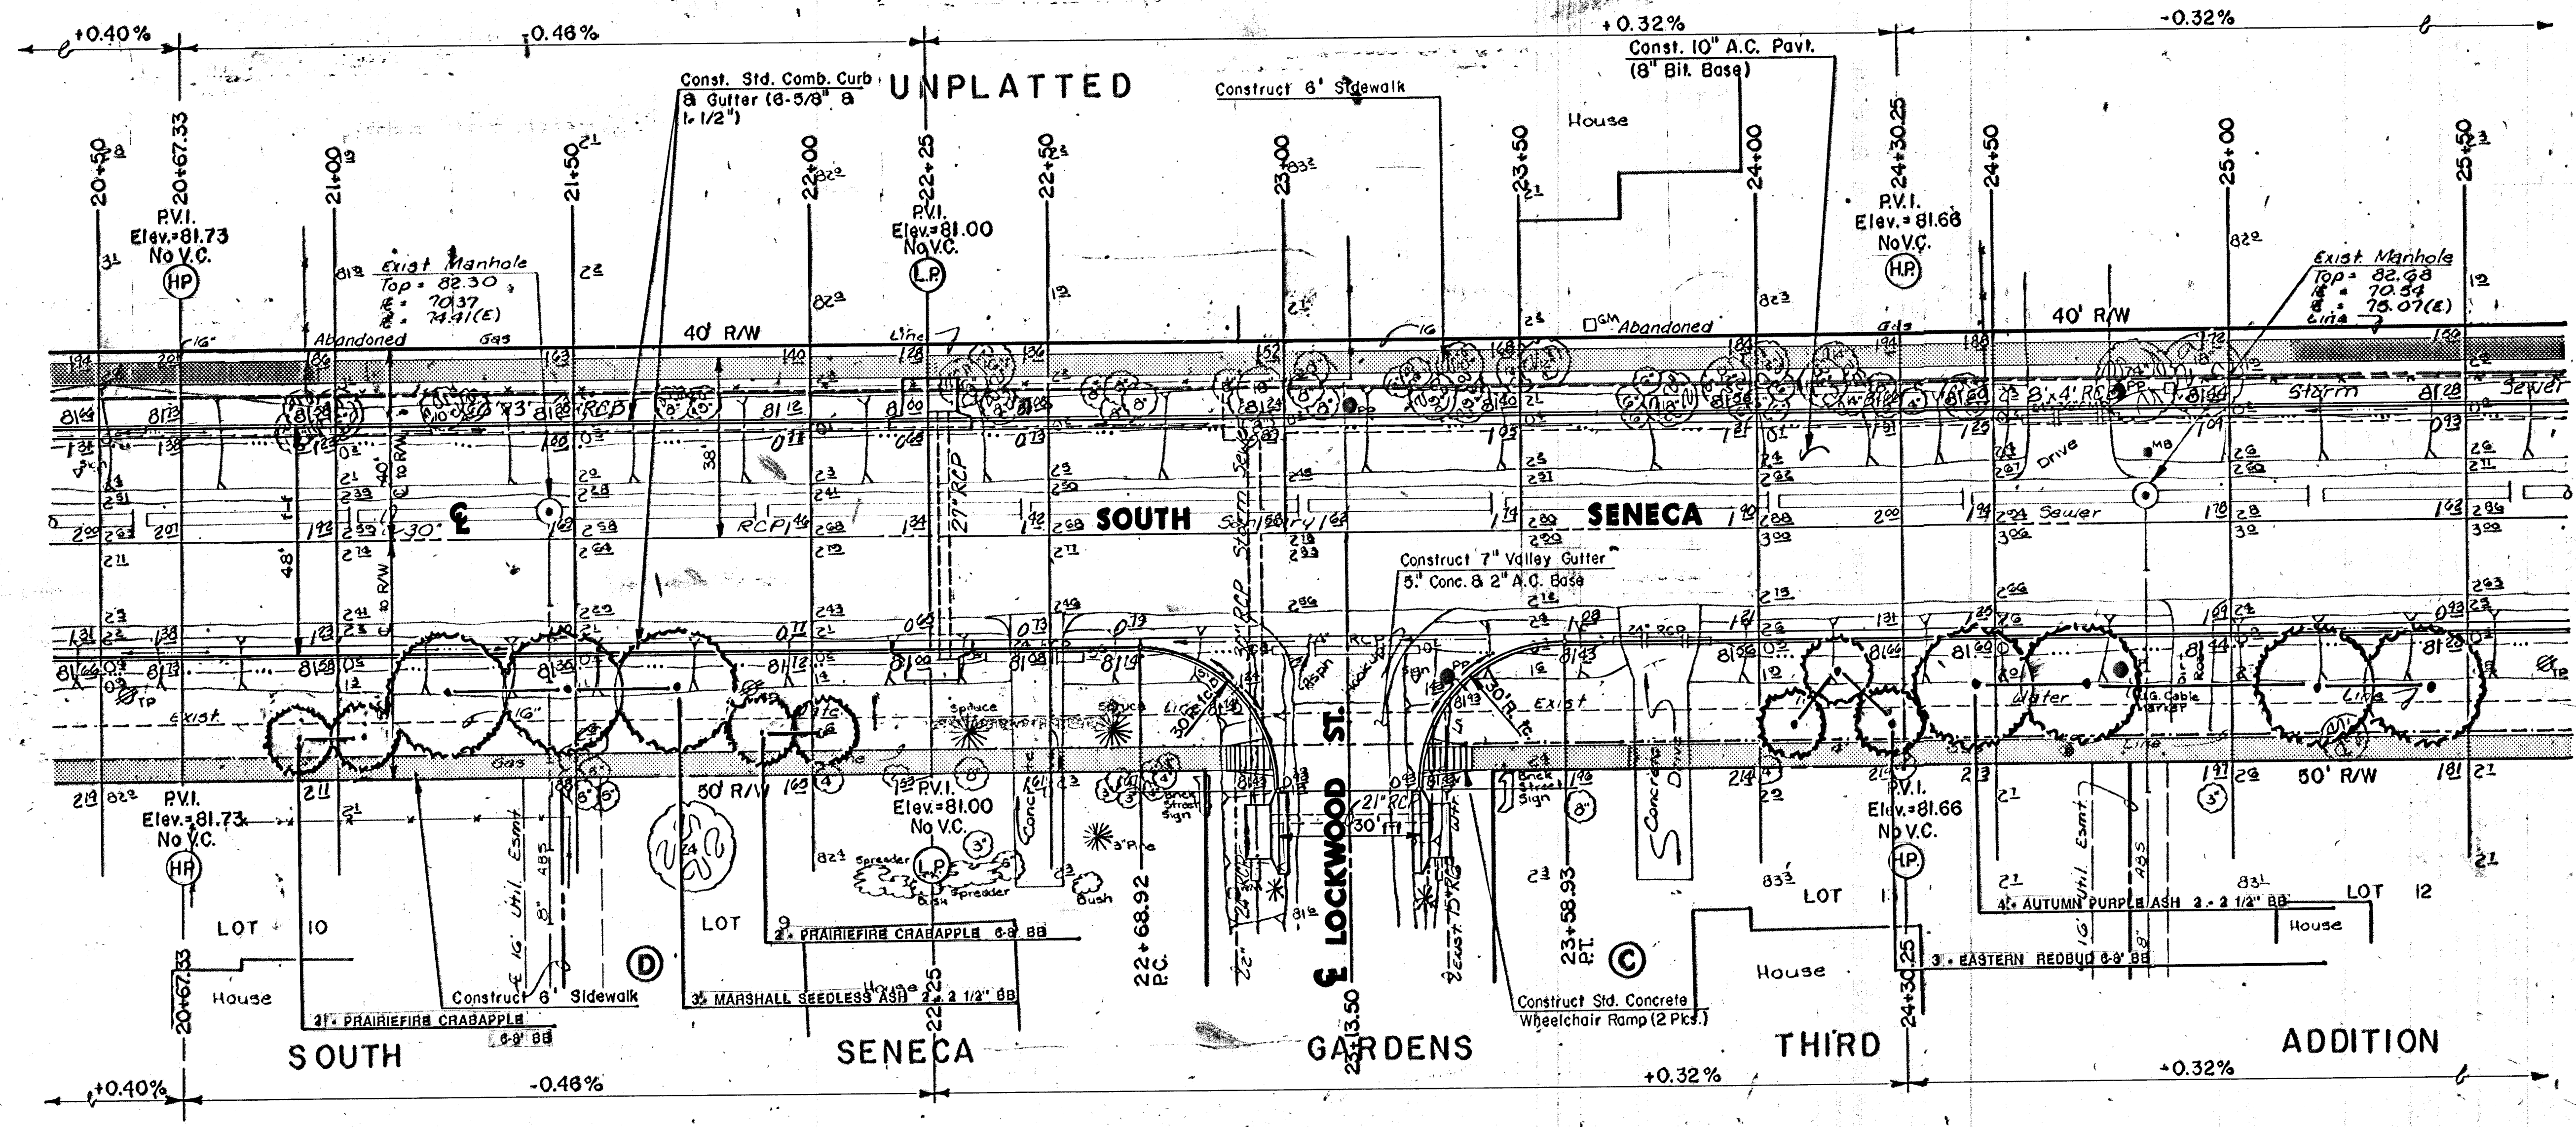

Scale: 1" = 20'



* Side Street Inlet Hookups are Future Construction and not a part of this project unless specifically stated.

	SOUTH SENECA IMPROVEMENTS	DCM OLM
	PAVING PLAN 55TH ST. SO. TO 48TH ST. SO.	Date: OCT 1989

MID KANSAS ENGINEERING CONSULTANTS PA 3501 W. 11th St. Topeka, KS 66604 Tel: 316-234-6226	636-6666	4 9
---	----------	--------