


Scale: 1" = 20'

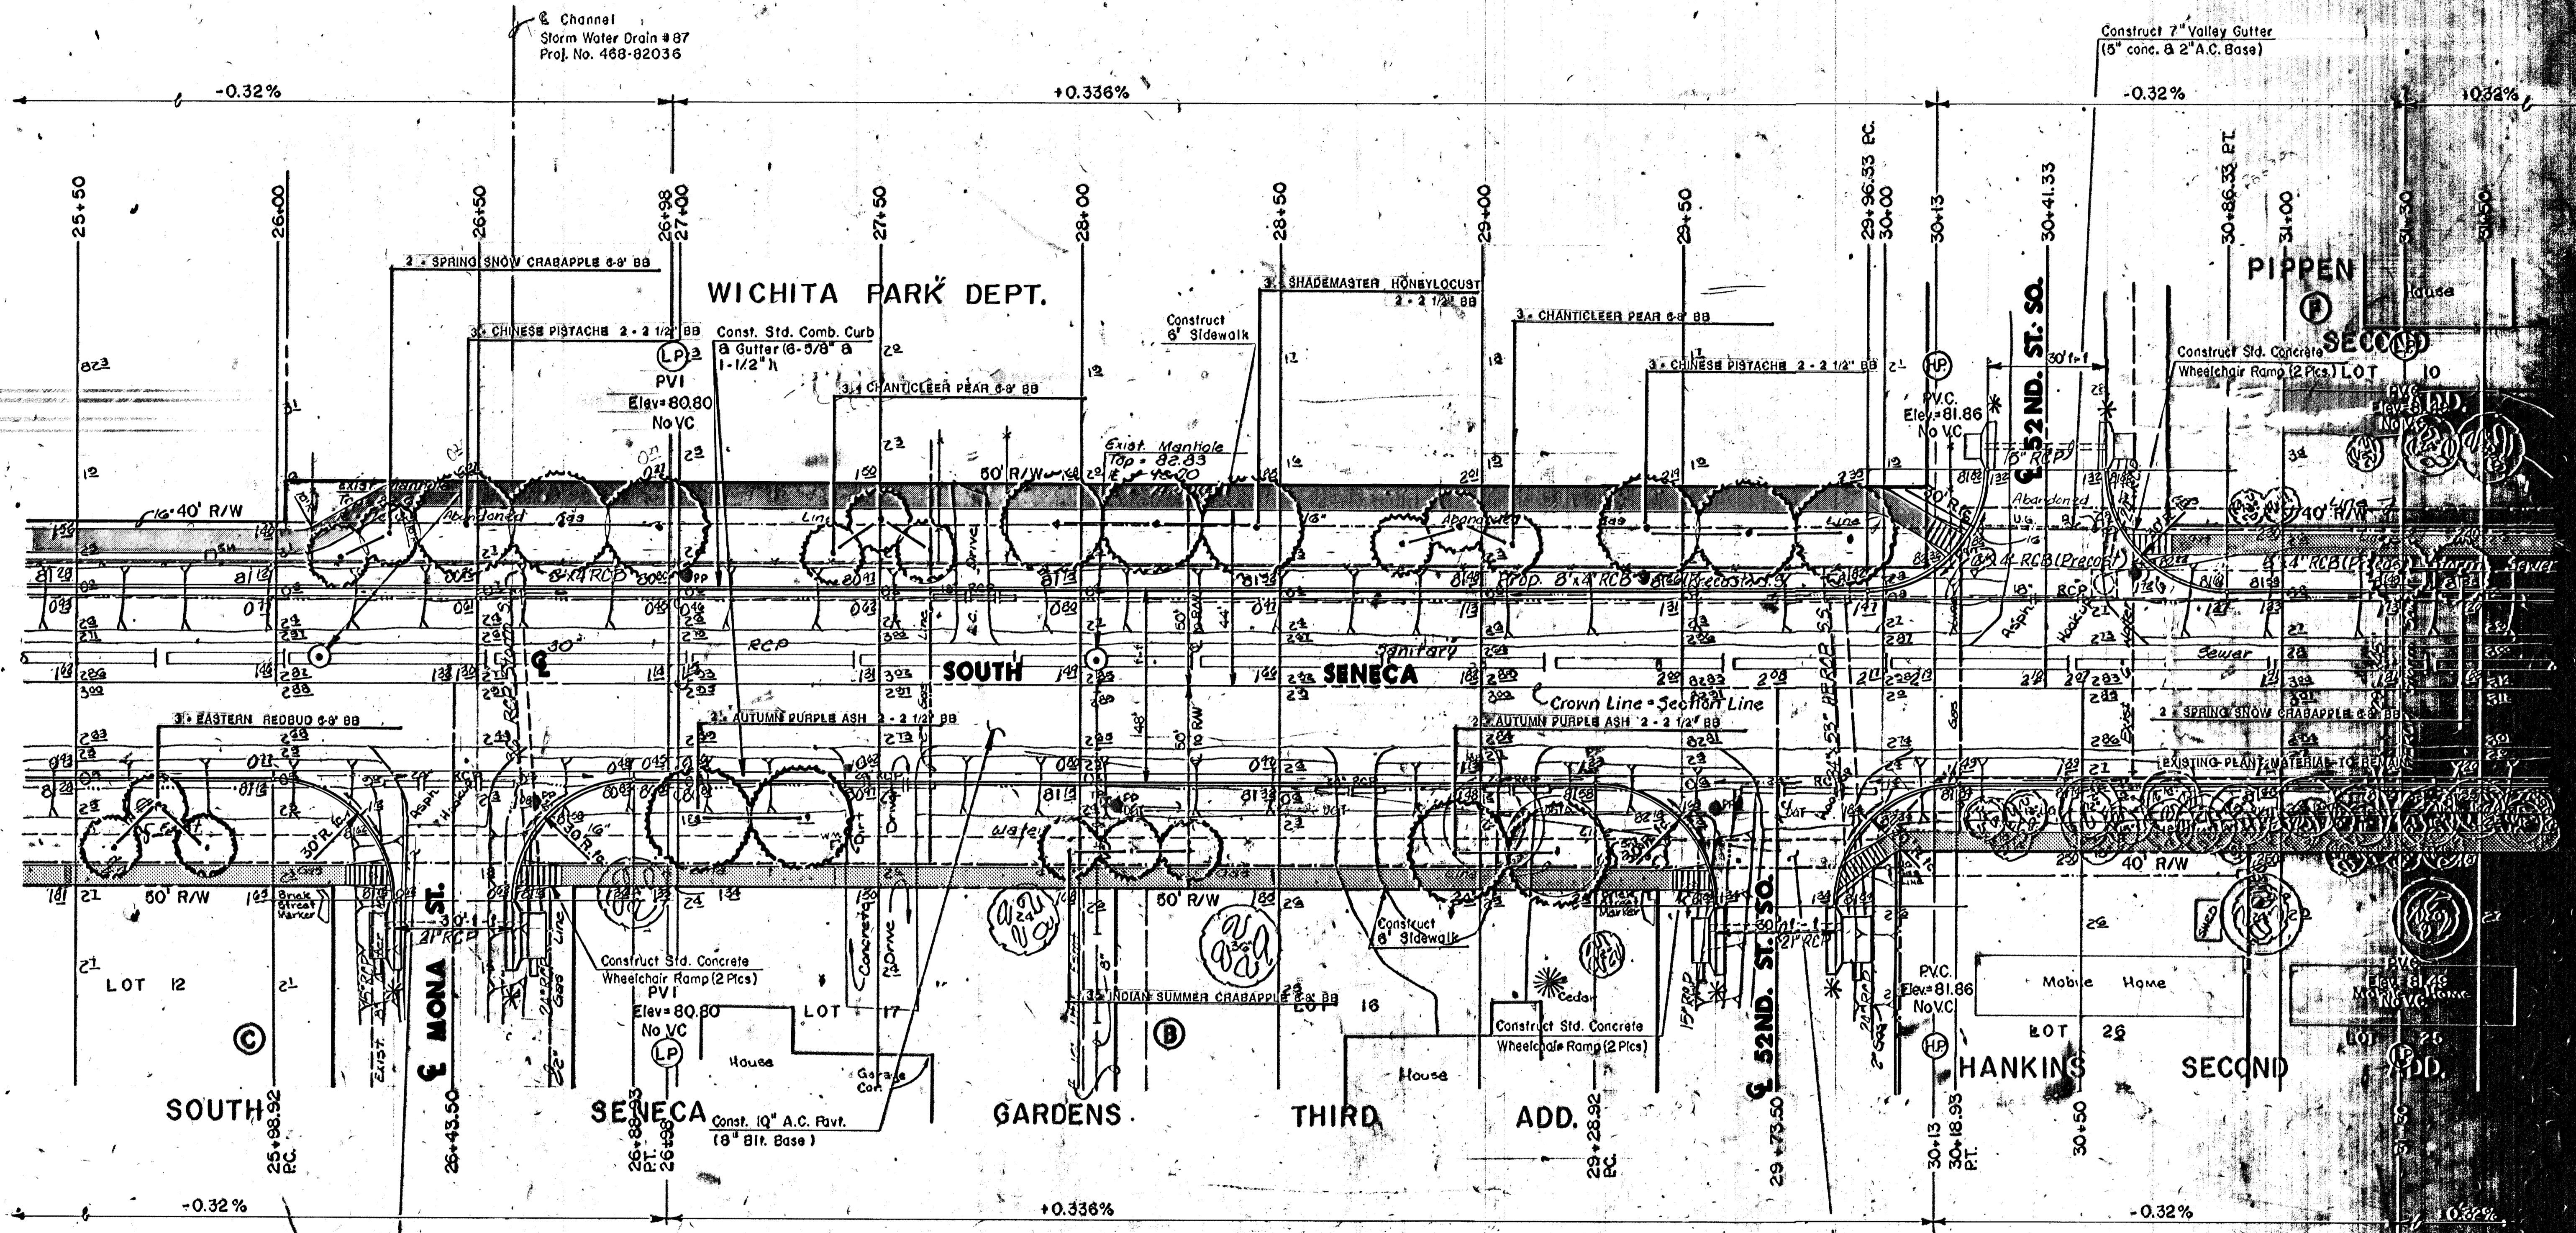

Channel Storm Water Drain # 87
Prof. No. 468-82036

Construct 7" Valley Gutter
(5" conc. & 2" A.C. Base)

Construct 7" Valley Gutter
(5" conc. & 2" A.C. Base)

Construct 7" Valley Gutter
(5" conc. & 2" A.C. Base)

*Side Street Inlet Hookups are Future Construction and not a part of this project unless specifically stated.

SOUTH SENECA IMPROVEMENTS

PAVING PLAN

60TH ST. SO. TO 48TH ST. SO.

MID-KANSAS ENGINEERING CONSULTANTS PA
3500 NORTH ROCK ROAD
BUILDING #800
WICHITA, KANSAS 67226

DATE
D.M.
CREATED
DATE
OCT 1988
SHEET