

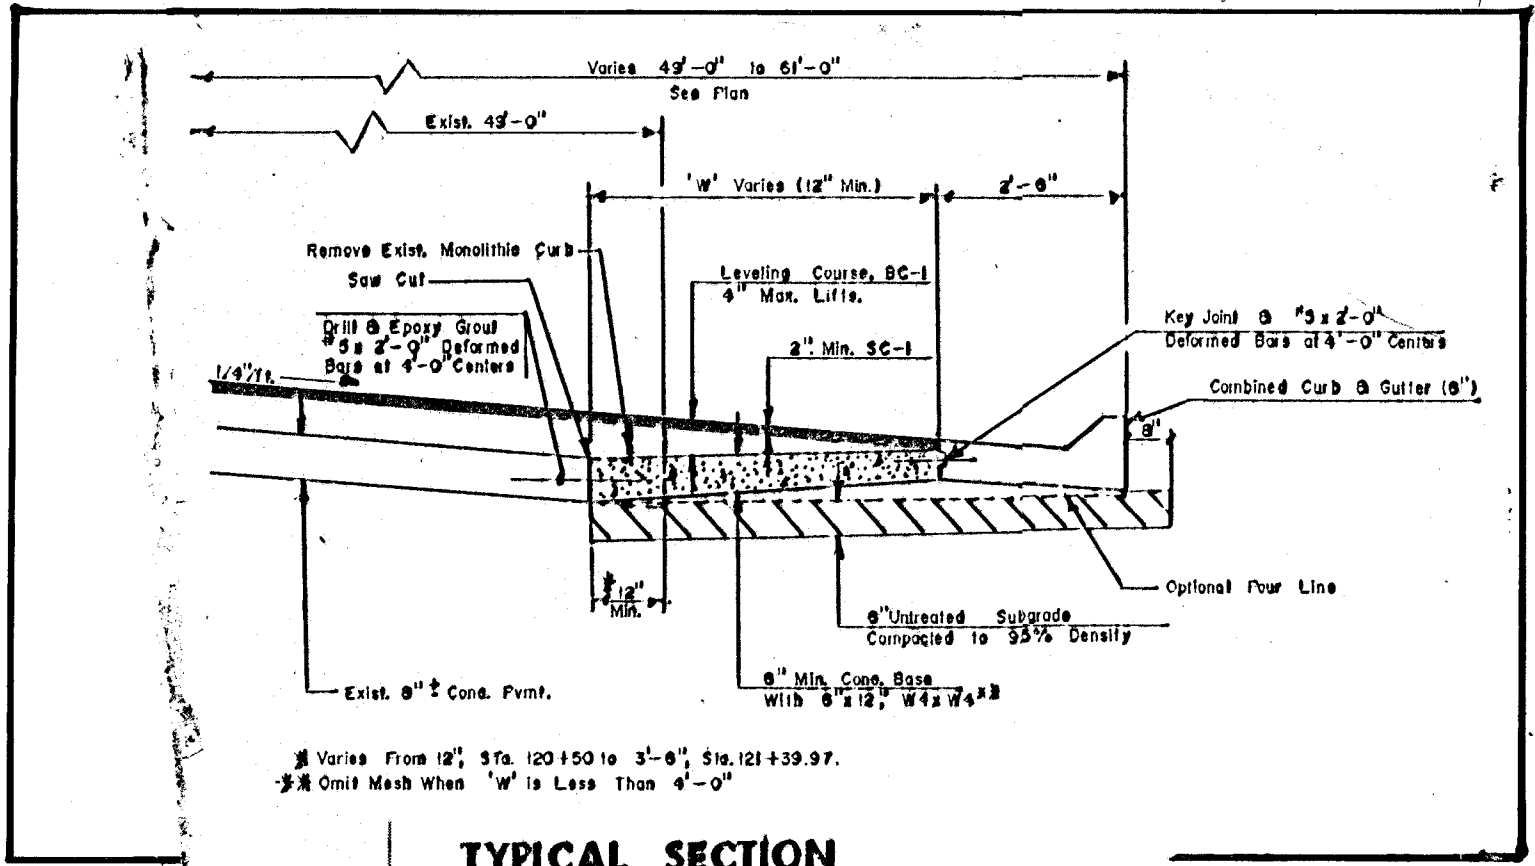
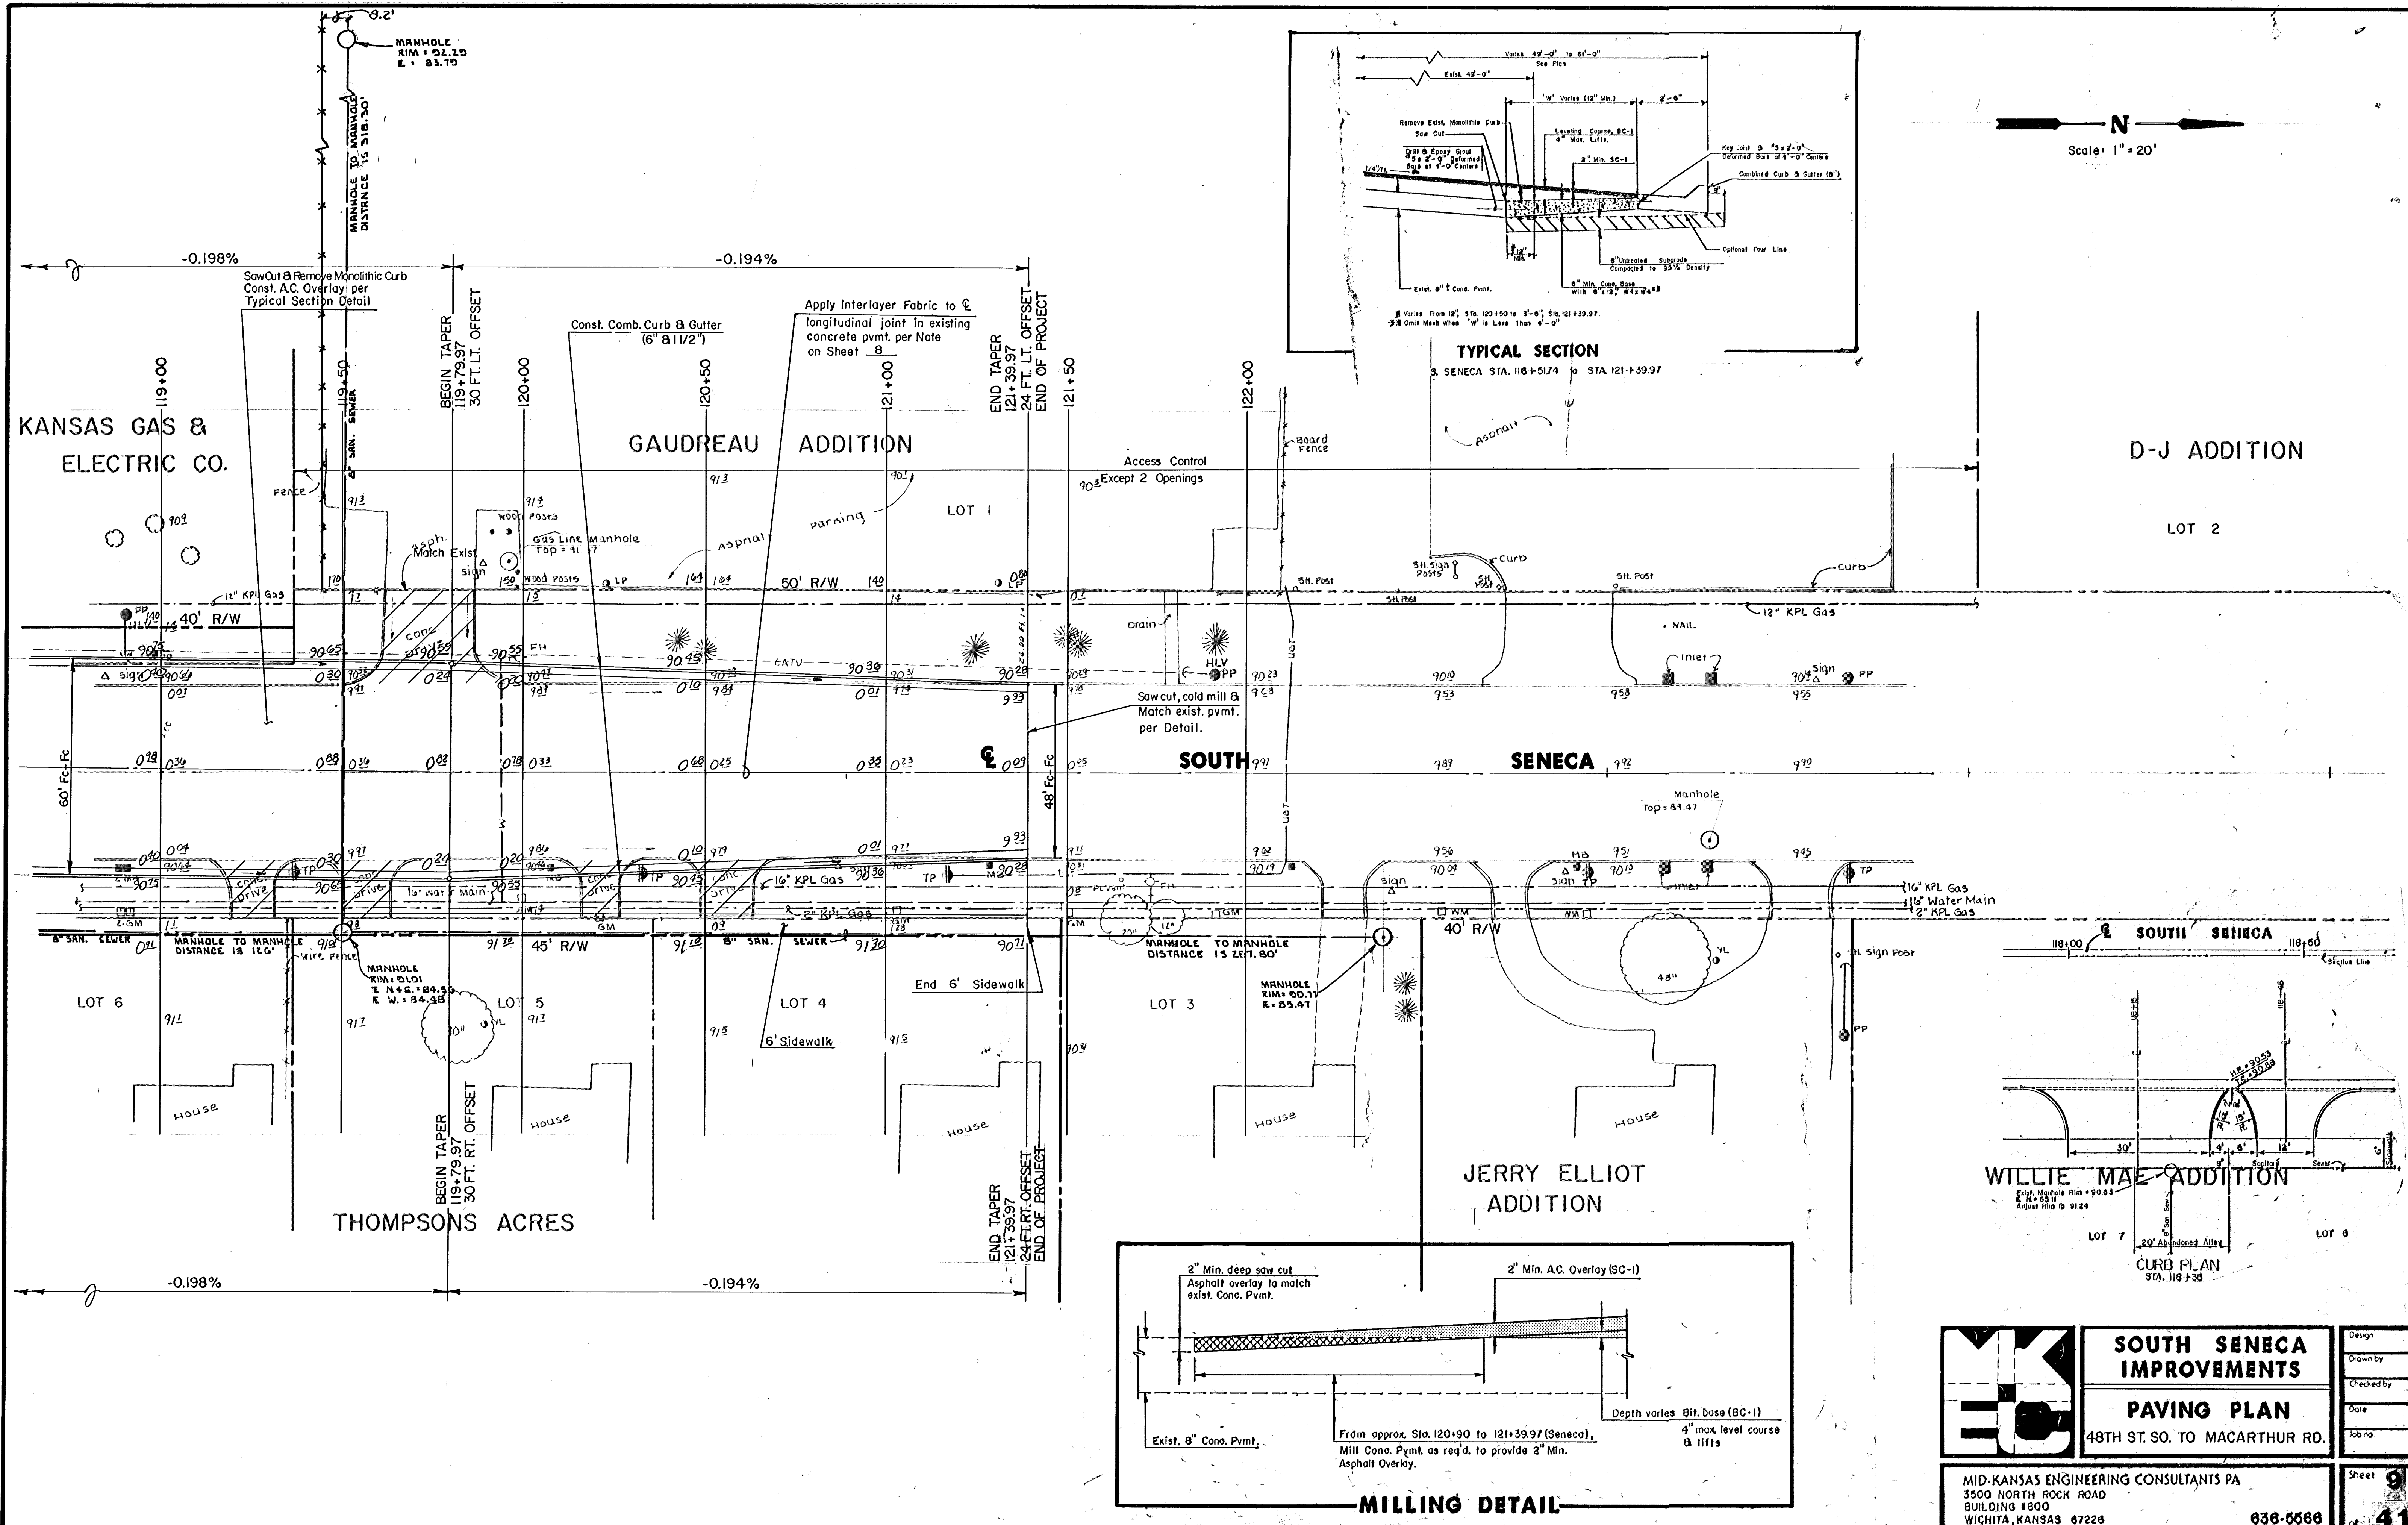


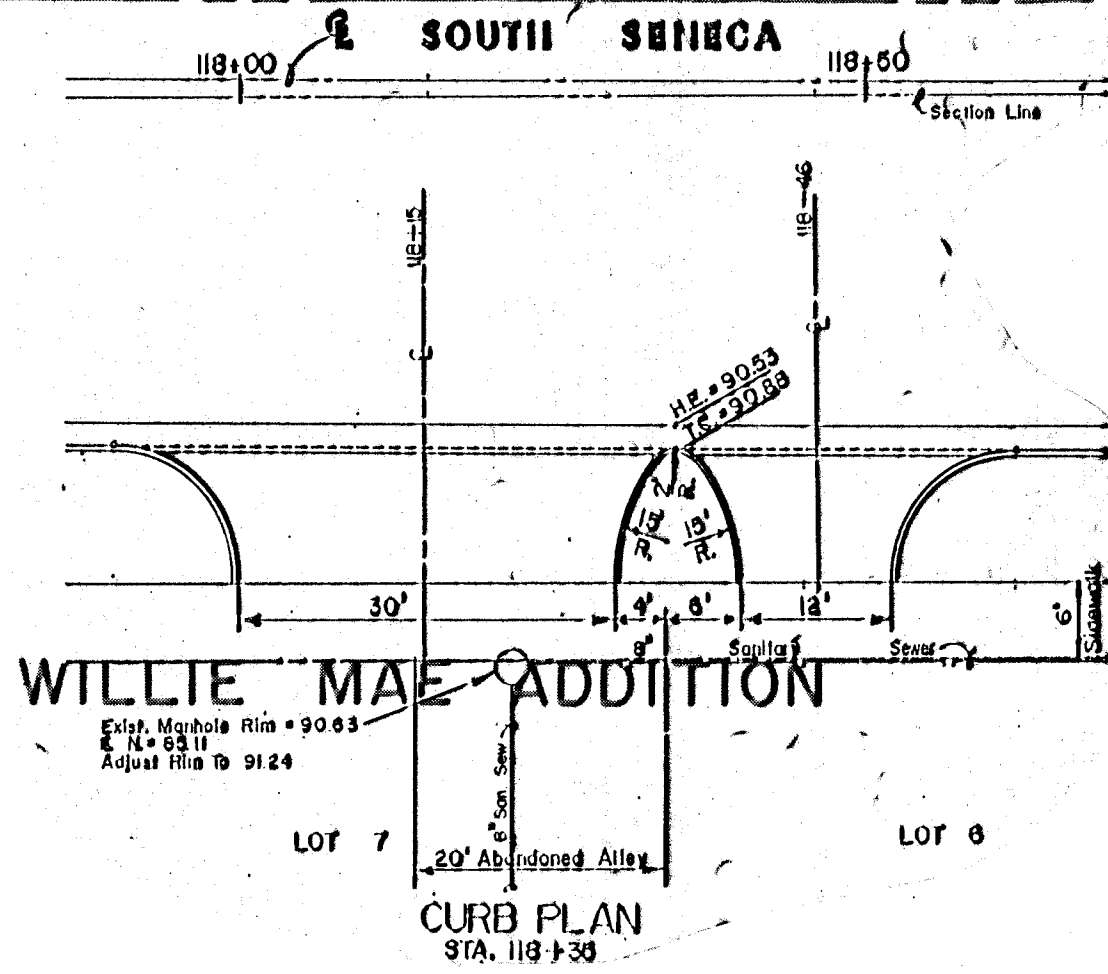

N  
Scale: 1" = 20'

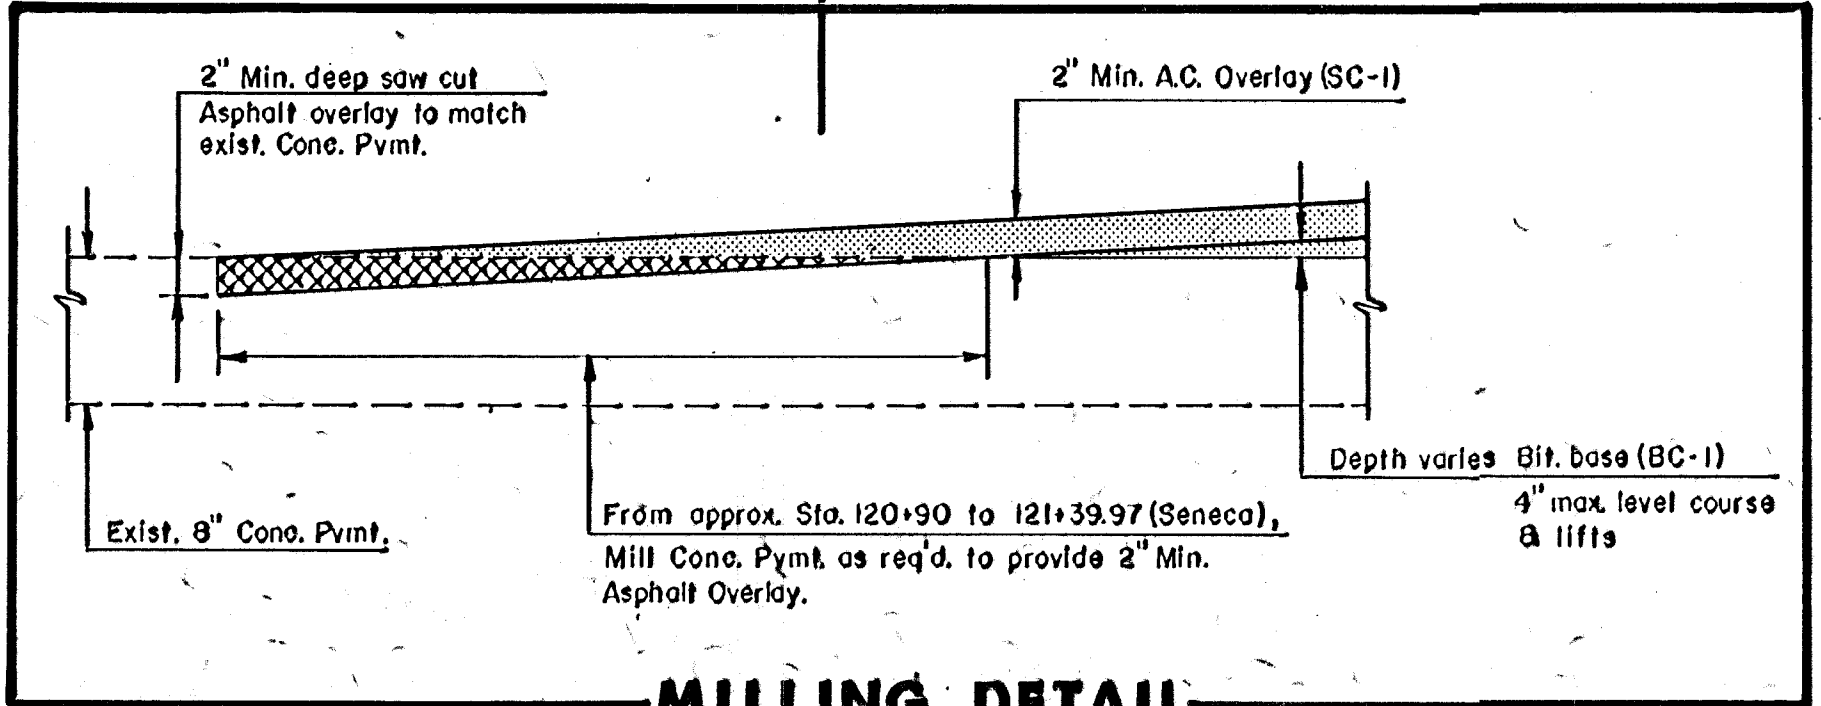

|   |                                  |               |
|---|----------------------------------|---------------|
|   | <b>SOUTH SENECA IMPROVEMENTS</b> | Design        |
|   | <b>PAVING PLAN</b>               | Drawn by      |
|   |                                  | Checked by    |
|   |                                  | Date          |
| 48TH ST. SO. TO MACARTHUR RD.                                                                           |                                  | Job no.       |
| MID-KANSAS ENGINEERING CONSULTANTS PA<br>3500 NORTH ROCK ROAD<br>BUILDING #800<br>WICHITA, KANSAS 67226 |                                  | Sheet 9 of 41 |