


J:\PROJECTS\2019\191010483\_COW\_BOTANICA PARKING EXPANSION\1910483 CAD\SH1505 CIVIL\PAV\1910483-201.DWG  
 J:\PROJECTS\2019\191010483\_COW\_BOTANICA PARKING EXPANSION\1910483 CAD\SH1505 CIVIL\PAV\1910483-201.DWG  
 PLOTTED: Thursday, July 15, 2021 @ 11:23AM

PAVING & DRAINAGE FOR  
**BOTANICA GARDENS PARKING LOT**  
 WICHITA, KANSAS

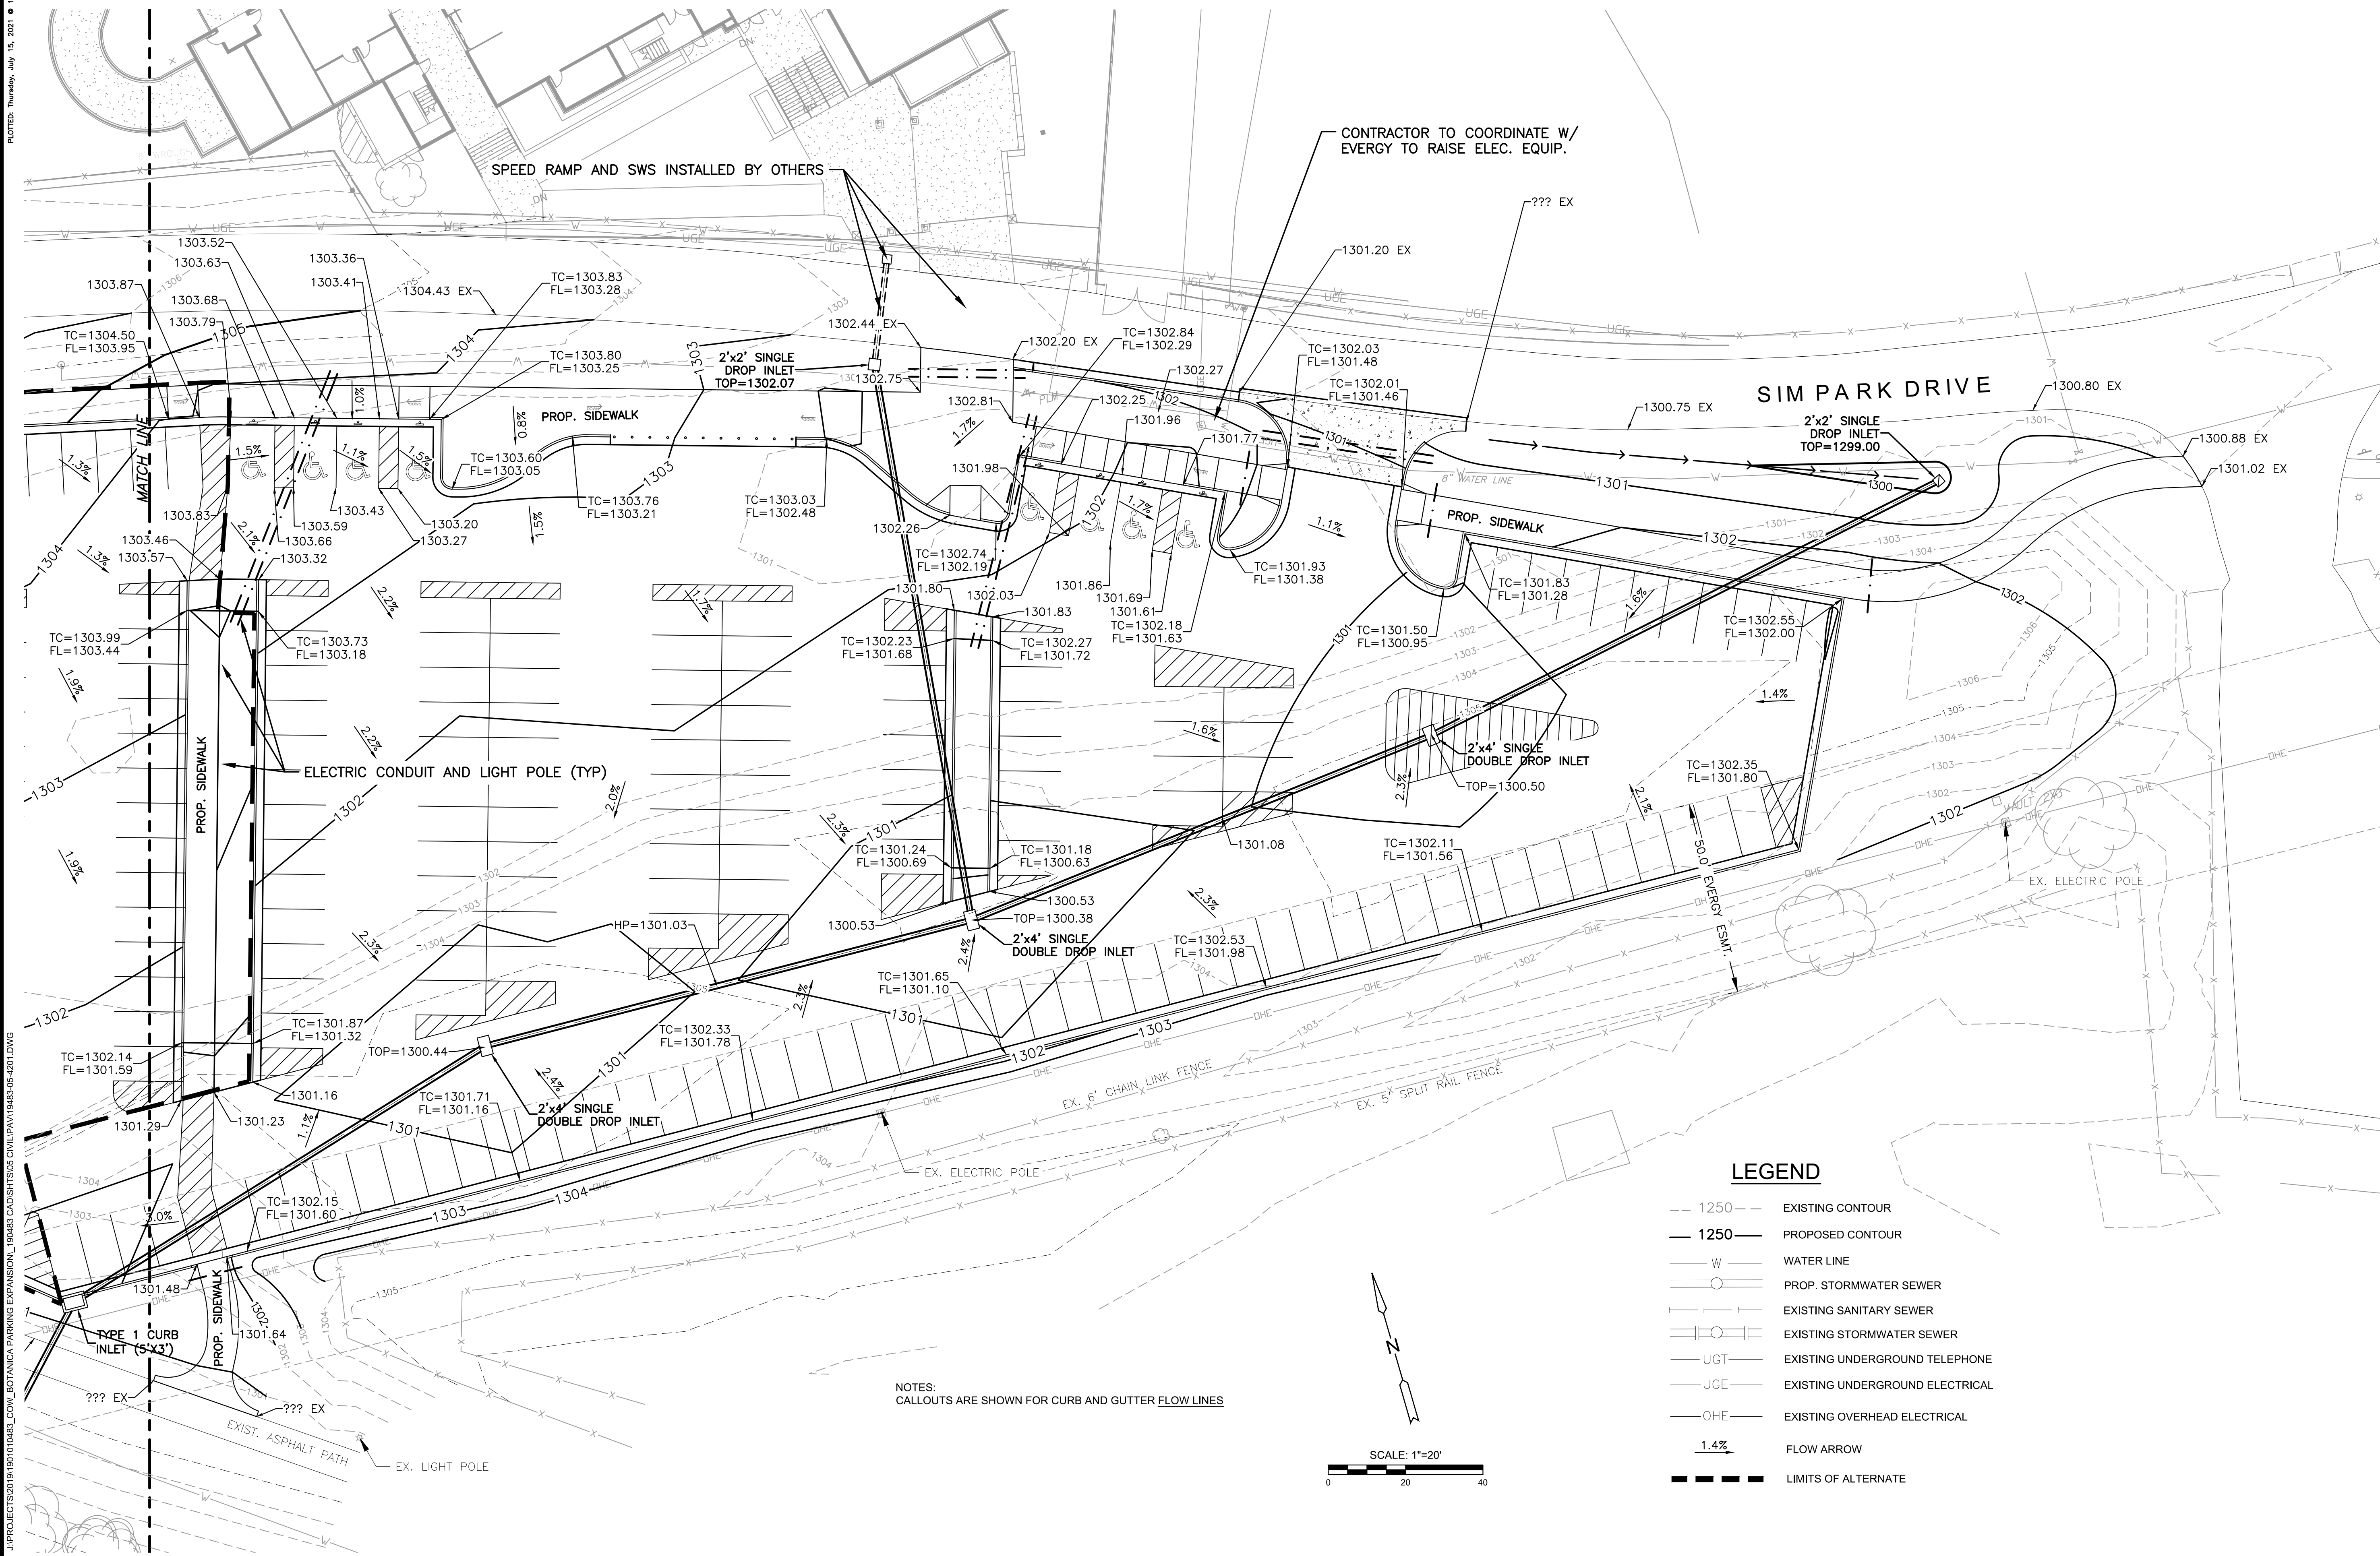

**LEGEND**

- 1250 --- EXISTING CONTOUR
- 1250 — PROPOSED CONTOUR
- W — WATER LINE
- (circle) — PROP. STORMWATER SEWER
- (circle) — EXISTING SANITARY SEWER
- (circle) — EXISTING STORMWATER SEWER
- UGT — EXISTING UNDERGROUND TELEPHONE
- UGE — EXISTING UNDERGROUND ELECTRICAL
- OHE — EXISTING OVERHEAD ELECTRICAL
- 1.4% FLOW ARROW
- — — — — LIMITS OF ALTERNATE

NOTES:  
 CALLOUTS ARE SHOWN FOR CURB AND GUTTER FLOW LINES

©2021  
 MKEC Engineering  
 All Rights Reserved  
 www.mkec.com  
 These drawings and their contents, including, but not limited to, all concepts, designs, & ideas are the exclusive property of MKEC Engineering (MKEC), and may not be used or reproduced in any way without the express consent of MKEC.

GRADING PLAN 2		
PROJECT NO.	482-11034	
DATE	JULY 2021	
SCALE	1"=20'	
DESIGNED	DRAWN	CHECKED
JAG	CRM	GJA
NO.	REVISION	DATE
SHEET NO.		
08 OF 31		