

FHWA REGION NO.	STATE	PROJECT NO.	FISCAL YEAR	SHEET NO.	TOTAL SHEETS
7	KANSAS	87TE-0040-01	1997	1	33
FA NO. STP - TE004 (001)					

**STATE OF KANSAS**  
**DEPARTMENT OF TRANSPORTATION**


**PLAN AND PROFILE OF PROPOSED**  
**GYP SUM CREEK BICYCLE PATH**

**87TE-0040-01**

CITY OF WICHITA, SEDGWICK COUNTY, KANSAS  
 POPULATION 304,011

**CITY PROJECT NO.**  
**472-76-245-82573-000-000-001**


**INDEX CODE:**  
**706135**

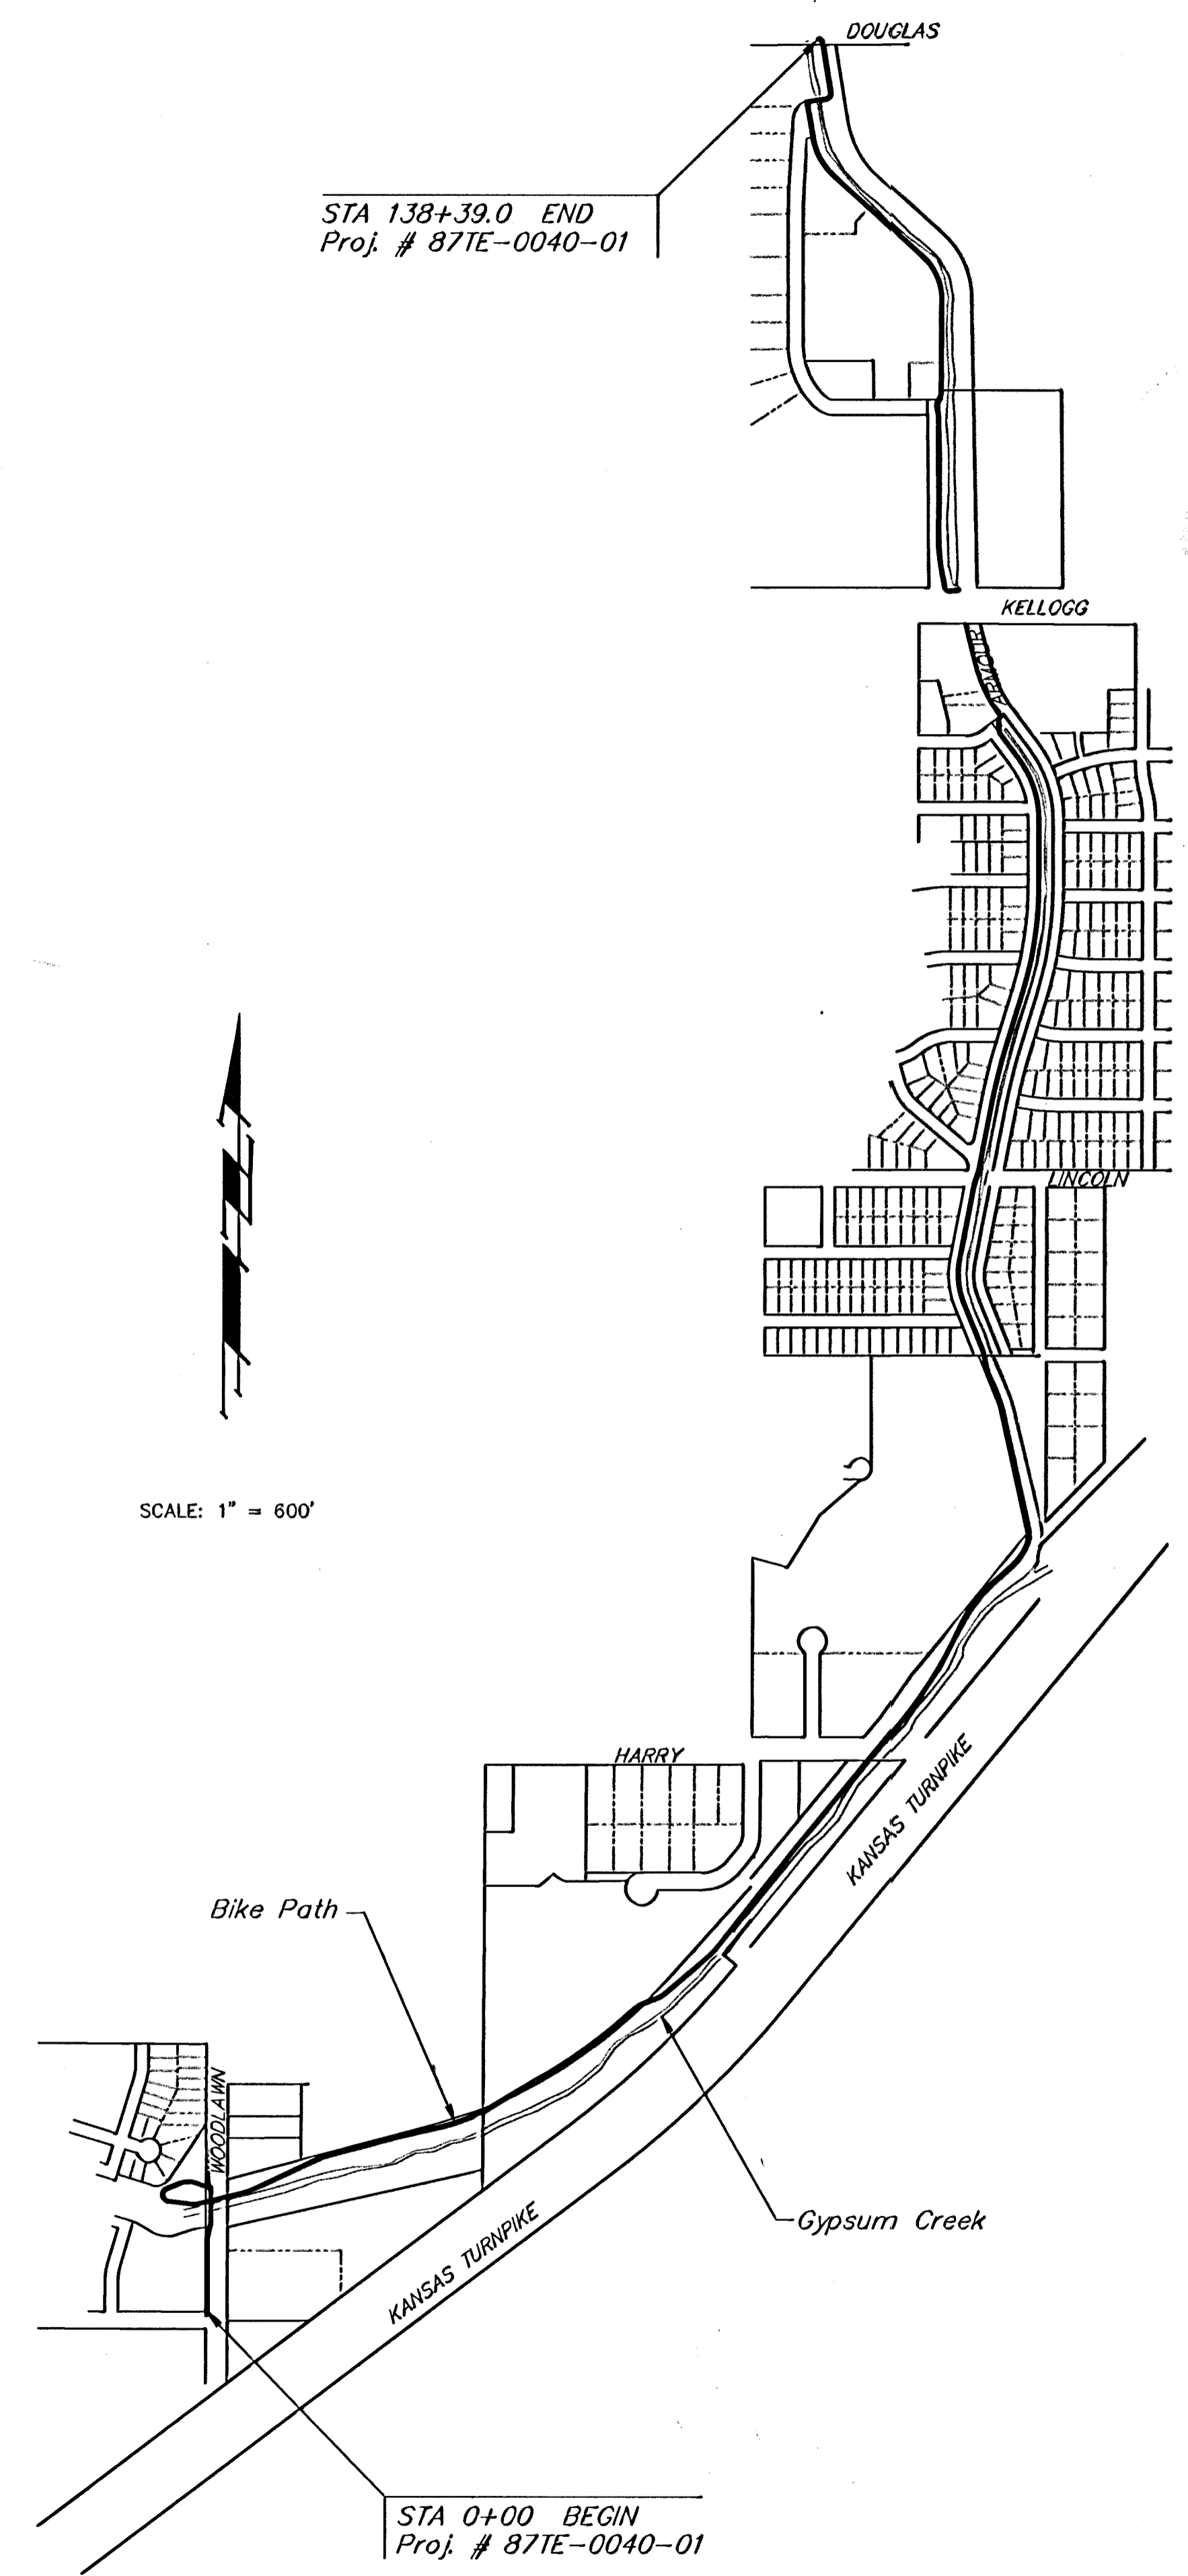

**INDEX OF DRAWINGS**

- 1 COVER
- 2 TYPICAL SECTIONS
- 3 PLAN/PROFILE STA 0+00 TO STA 11+36.2
- 4 PLAN/PROFILE STA 11+36.2 TO 23+50
- 5 PLAN/PROFILE STA 23+50 TO STA 35+50
- 6 PLAN/PROFILE STA 35+50 TO STA 47+50
- 7 PLAN/PROFILE STA 47+50 TO STA 59+50
- 8 PLAN/PROFILE STA 59+50 TO STA 70+03.3
- 9 PLAN/PROFILE STA 70+03.3 TO STA 82+00
- 10 PLAN/PROFILE STA 82+00 TO STA 93+50
- 11 PLAN/PROFILE STA 93+50 TO STA 105+84.4
- 12 PLAN/PROFILE STA 107+72.6 TO STA 119+50
- 13 PLAN/PROFILE STA 119+50 TO STA 130+00
- 14 PLAN/PROFILE STA 130+00 TO STA 138+39.0
- 15 MISCELLANEOUS DETAILS
- 16 HEADWALL DETAIL
- 17 HANDRAIL DETAIL
- 18 SUMMARY OF QUANTITIES
- 19-20 TEMPORARY PROJECT WATER POLLUTION CONTROL
- 21 EROSION CONTROL - SEEDING
- 22 PERMANENT SIGNING
- 23 PAVEMENT MARKING
- 24-28 TRAFFIC CONTROL
- 29-33 EARTHWORK CROSS SECTIONS

GROSS LENGTH OF PROJECT = 13,839.0 FT. 2.621 MILES  
 EXCEPTIONS: 856.48 FT.  
 ADDITIONS: NONE  
 NET LENGTH OF PROJECT = 12,982.52 FT. 2.459 MILES  
 NET LENGTH OF BRIDGES = 0.00 FT. 0.000 MILES  
 NET LENGTH OF ROAD = 12,982.52 FT. 2.459 MILES

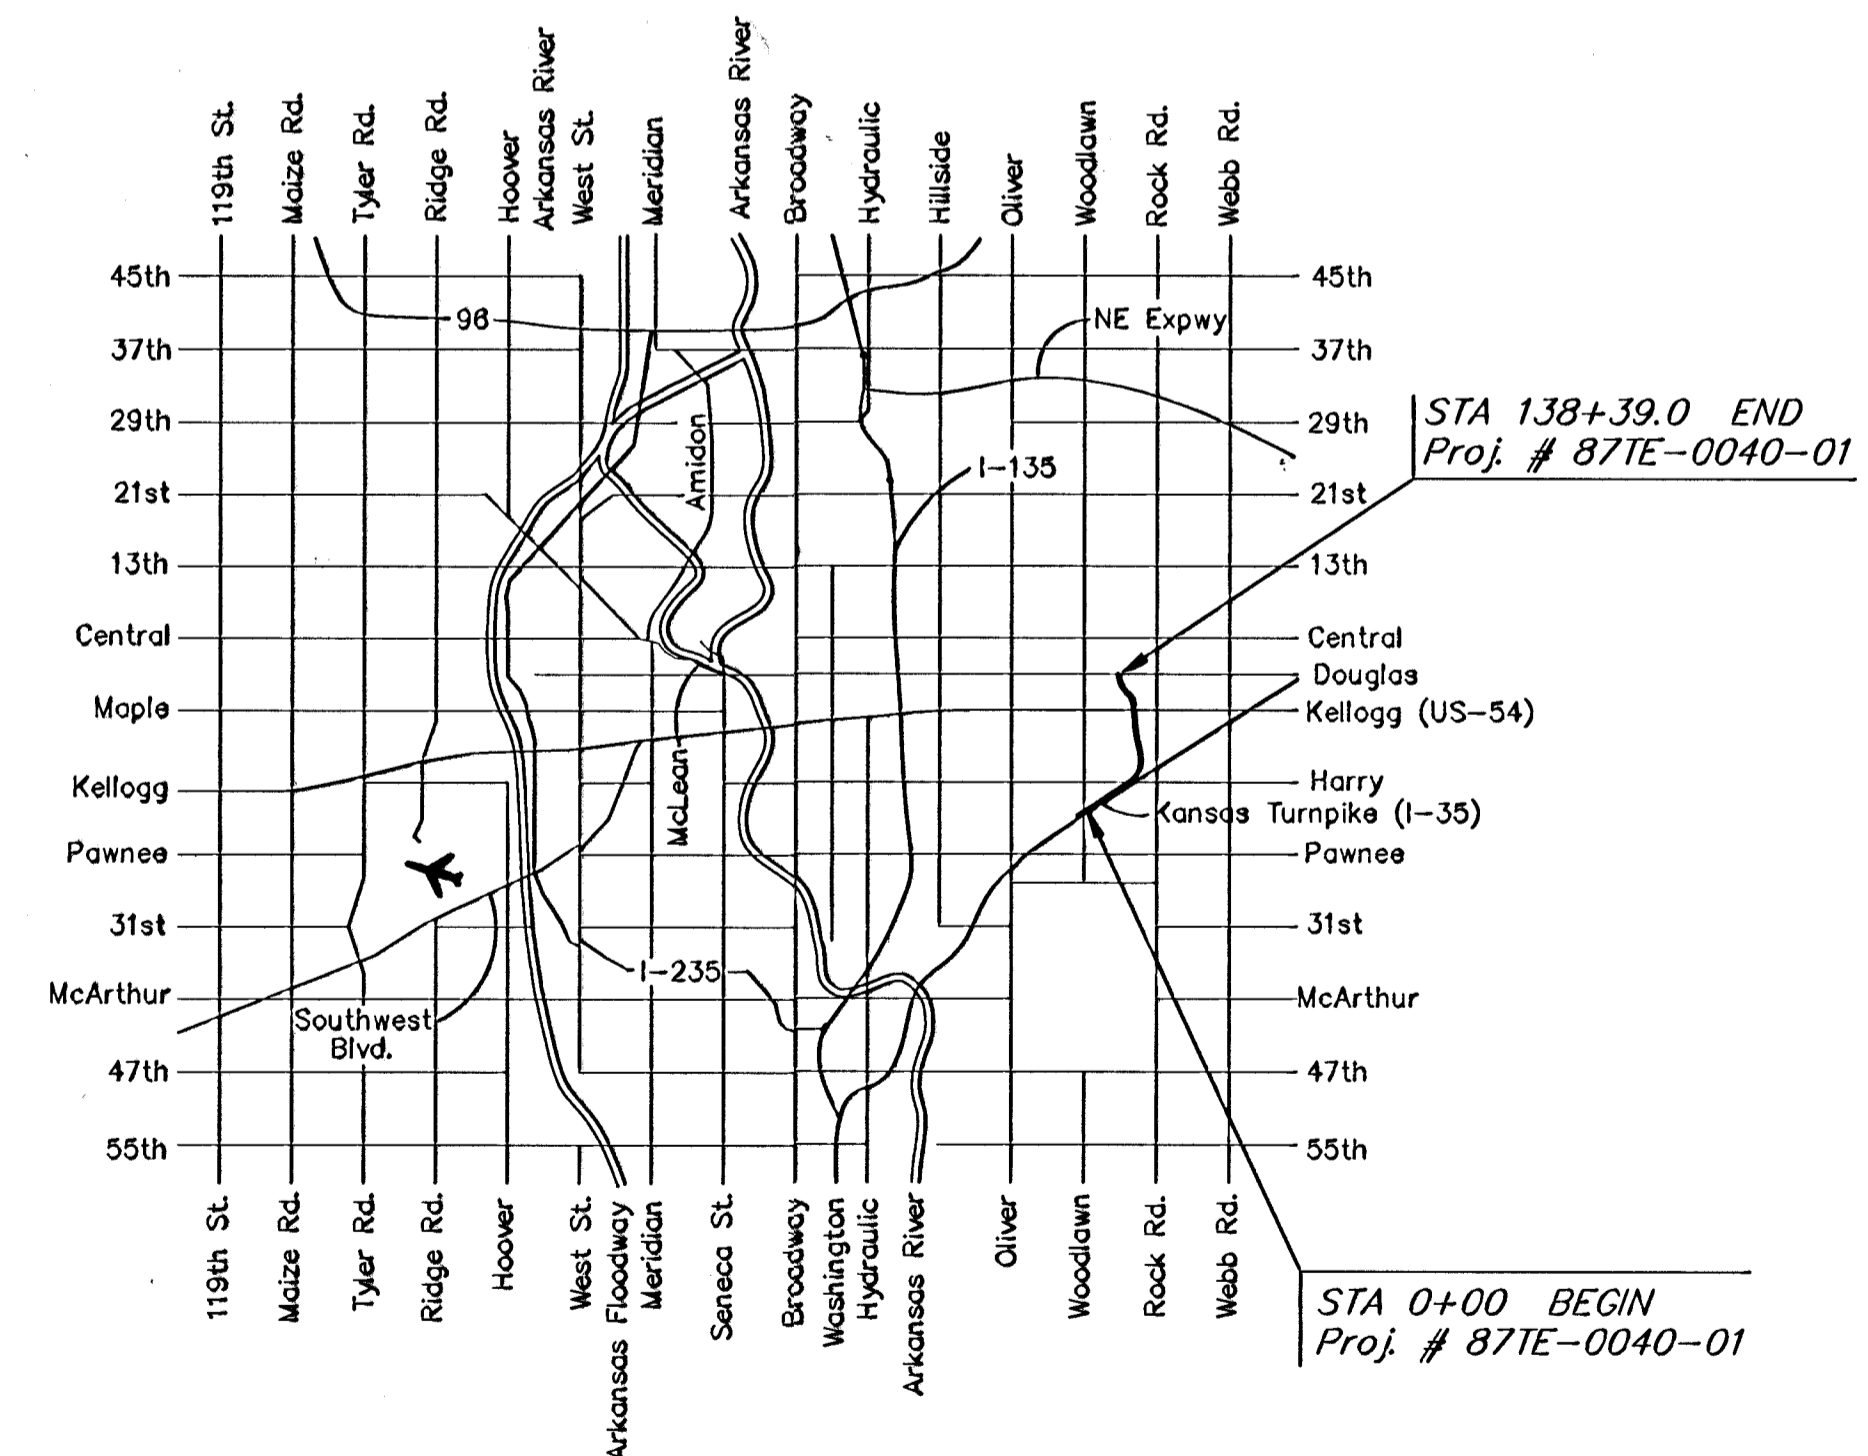

SITE LOCATION



APPROVED DATE \_\_\_\_\_

\_\_\_\_\_  
 MICHAEL E. LINDEBAK, P.E., CITY ENGINEER  
 WICHITA, KANSAS  
 PROJECT NO. 472-76-245-82178-000-000-001

RECOM. FOR APPROVAL - DATE \_\_\_\_\_

\_\_\_\_\_  
 CHIEF, BUREAU OF LOCAL PROJECTS  
 KANSAS DEPARTMENT OF TRANSPORTATION

APPROVED - DATE \_\_\_\_\_

\_\_\_\_\_  
 ENGINEER, STATE TRANSPORTATION  
 KANSAS DEPARTMENT OF TRANSPORTATION