
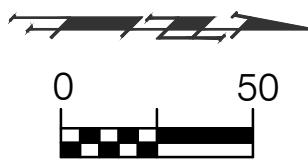


**EROSION CONTROL PLAN LEGEND**  
 (Installation Details Found in the BMP Details Sheets)

- BMP, CURB INLET PROTECTION
- BMP, DITCH CHECK
- BMP, EROSION CONTROL MAT
- BMP, CONSTRUCTION ENTRANCE

NO SCALE

EROSION CONTROL QUANTITIES	
EROSION CONTROL MEASURE	QUANTITIES
CONSTRUCTION ENTRANCE (EA)	1

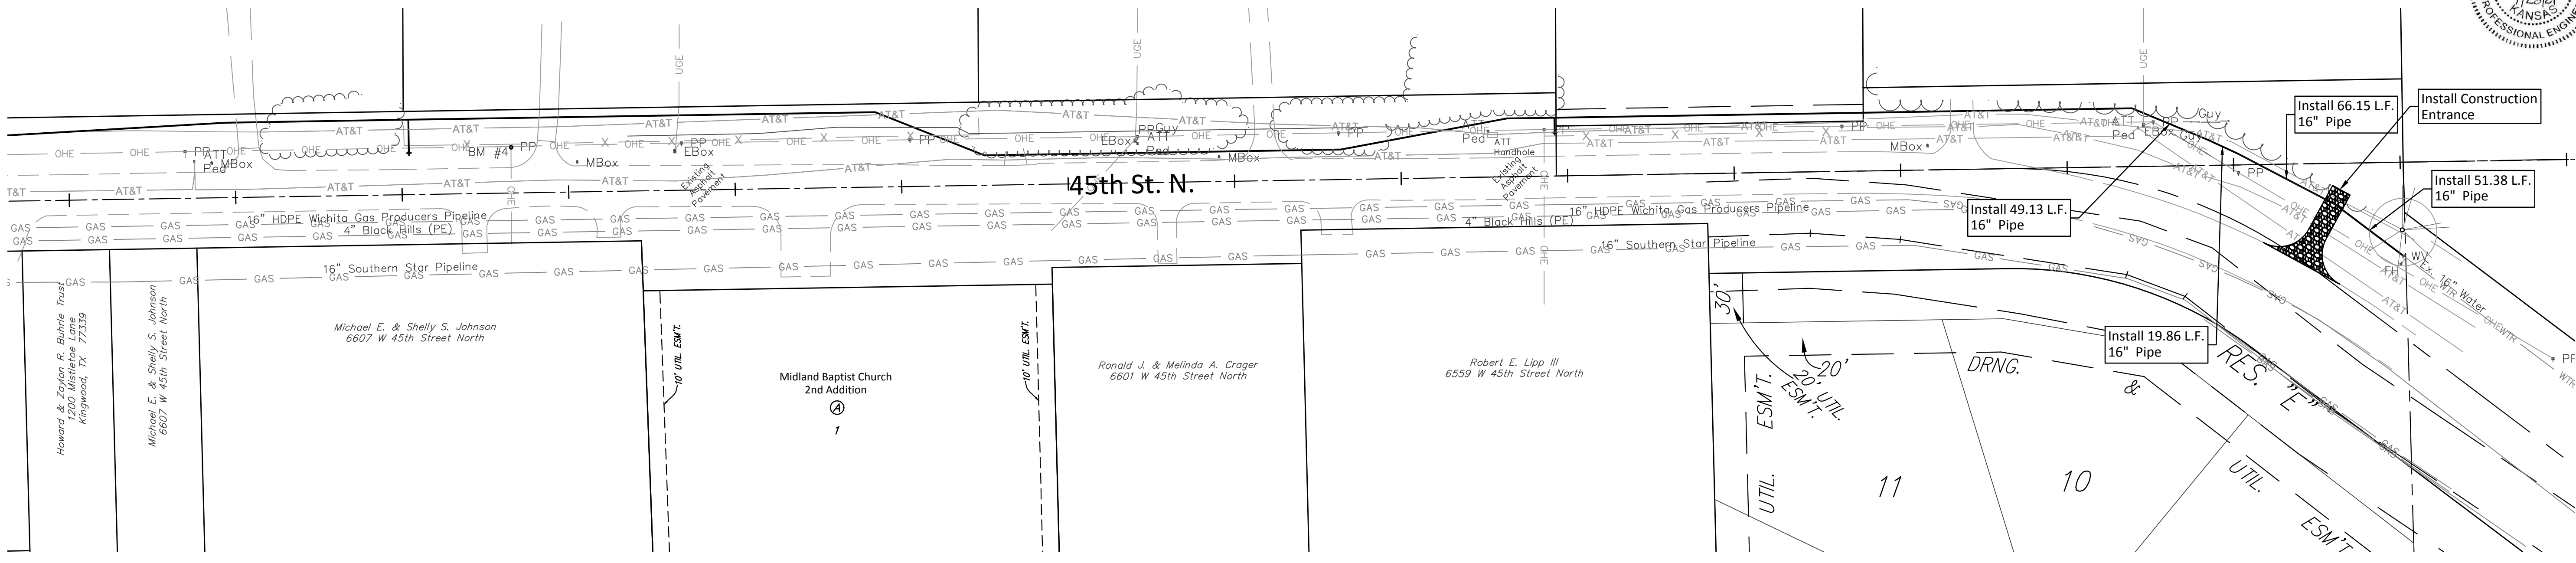

**BAUGHMAN COMPANY**  
 315 Ellis St. Wichita, KS 67211 316-262-7271  
 BaughmanCo.com



Capital Improvement Projects  
**EROSION CONTROL PLAN**  
 Ridge Road and 45th Street North Water Main Extension

PROJECT NUMBER: 448-2000-011351  
 INTERNAL NUMBER: 20-04-E573  
 DESIGN: SRS  
 DRAWN: SRS  
 DATE: Aug. 2021  
 SHEET  
 OF 13  
 18