



9 STEEL GUARDRAIL

SCALE: 3/4" = 1'-0"

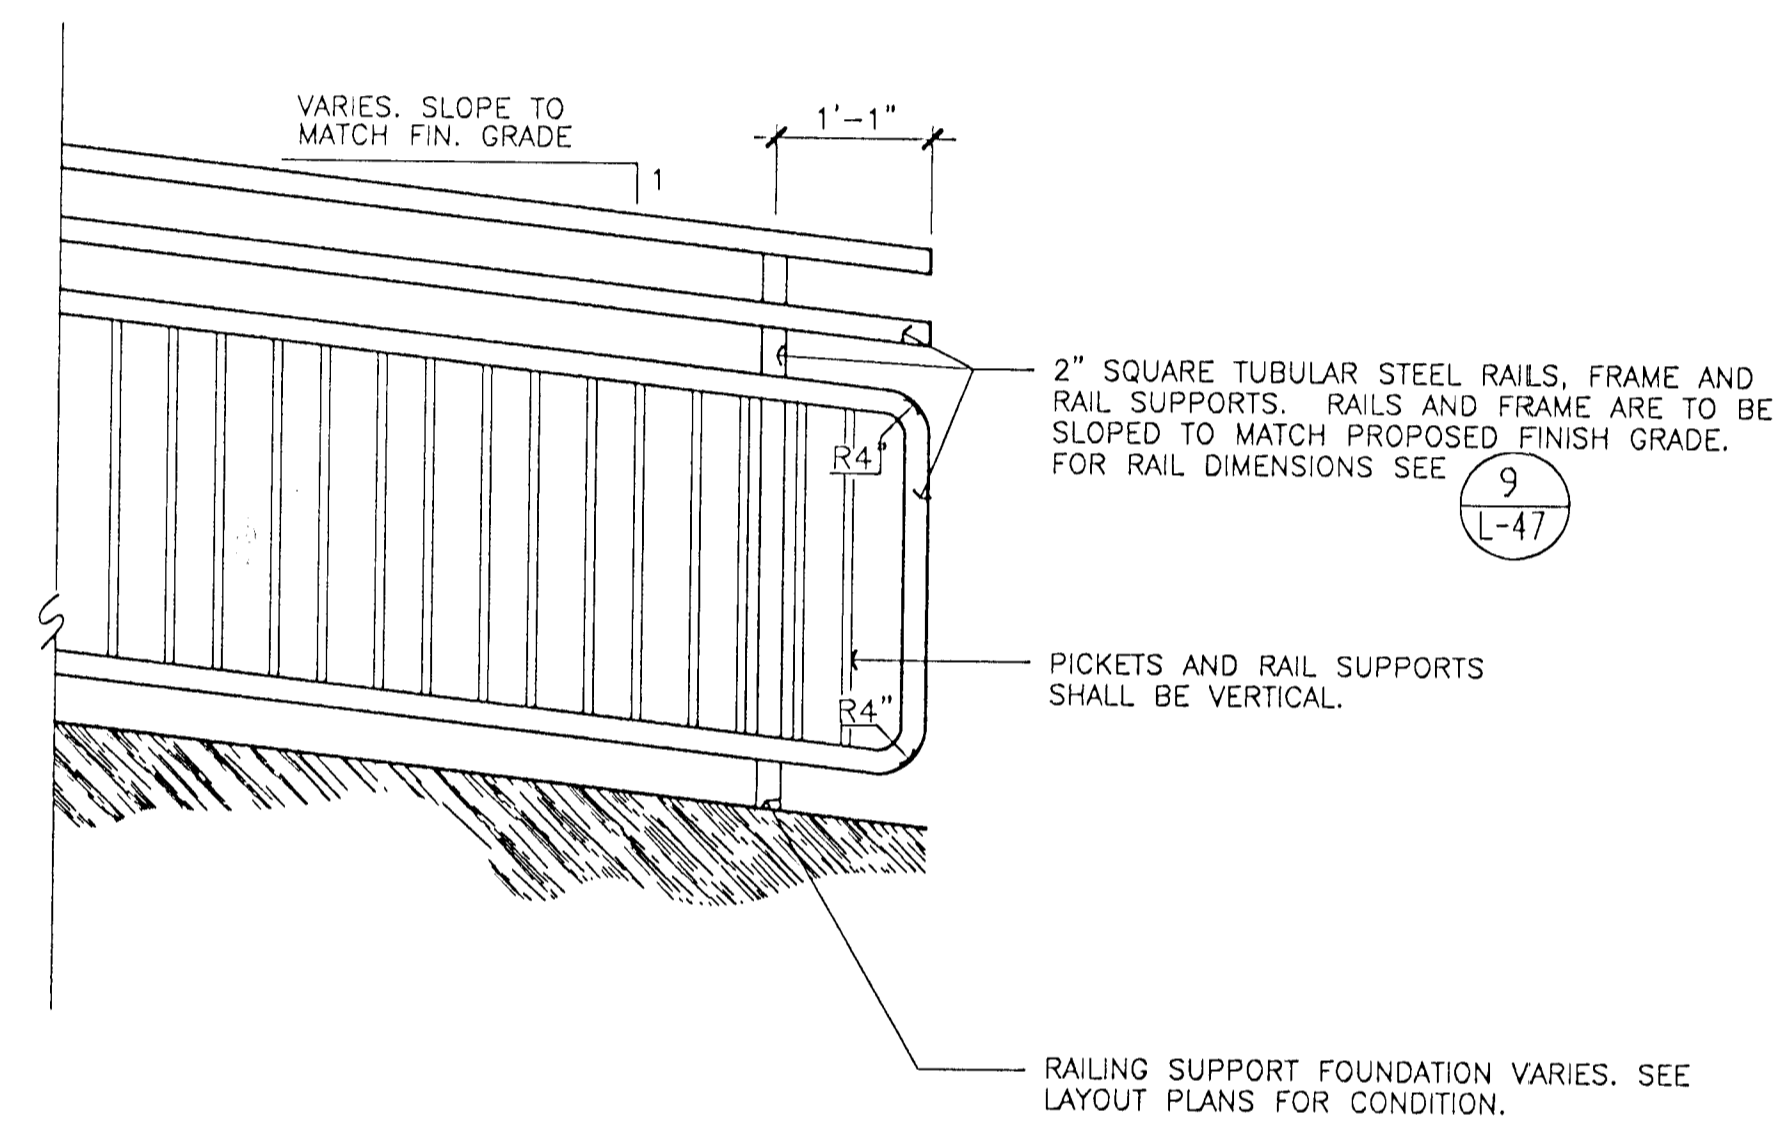


10 STEEL GUARDRAIL WING RAIL

SCALE: 3/4" = 1'-0"

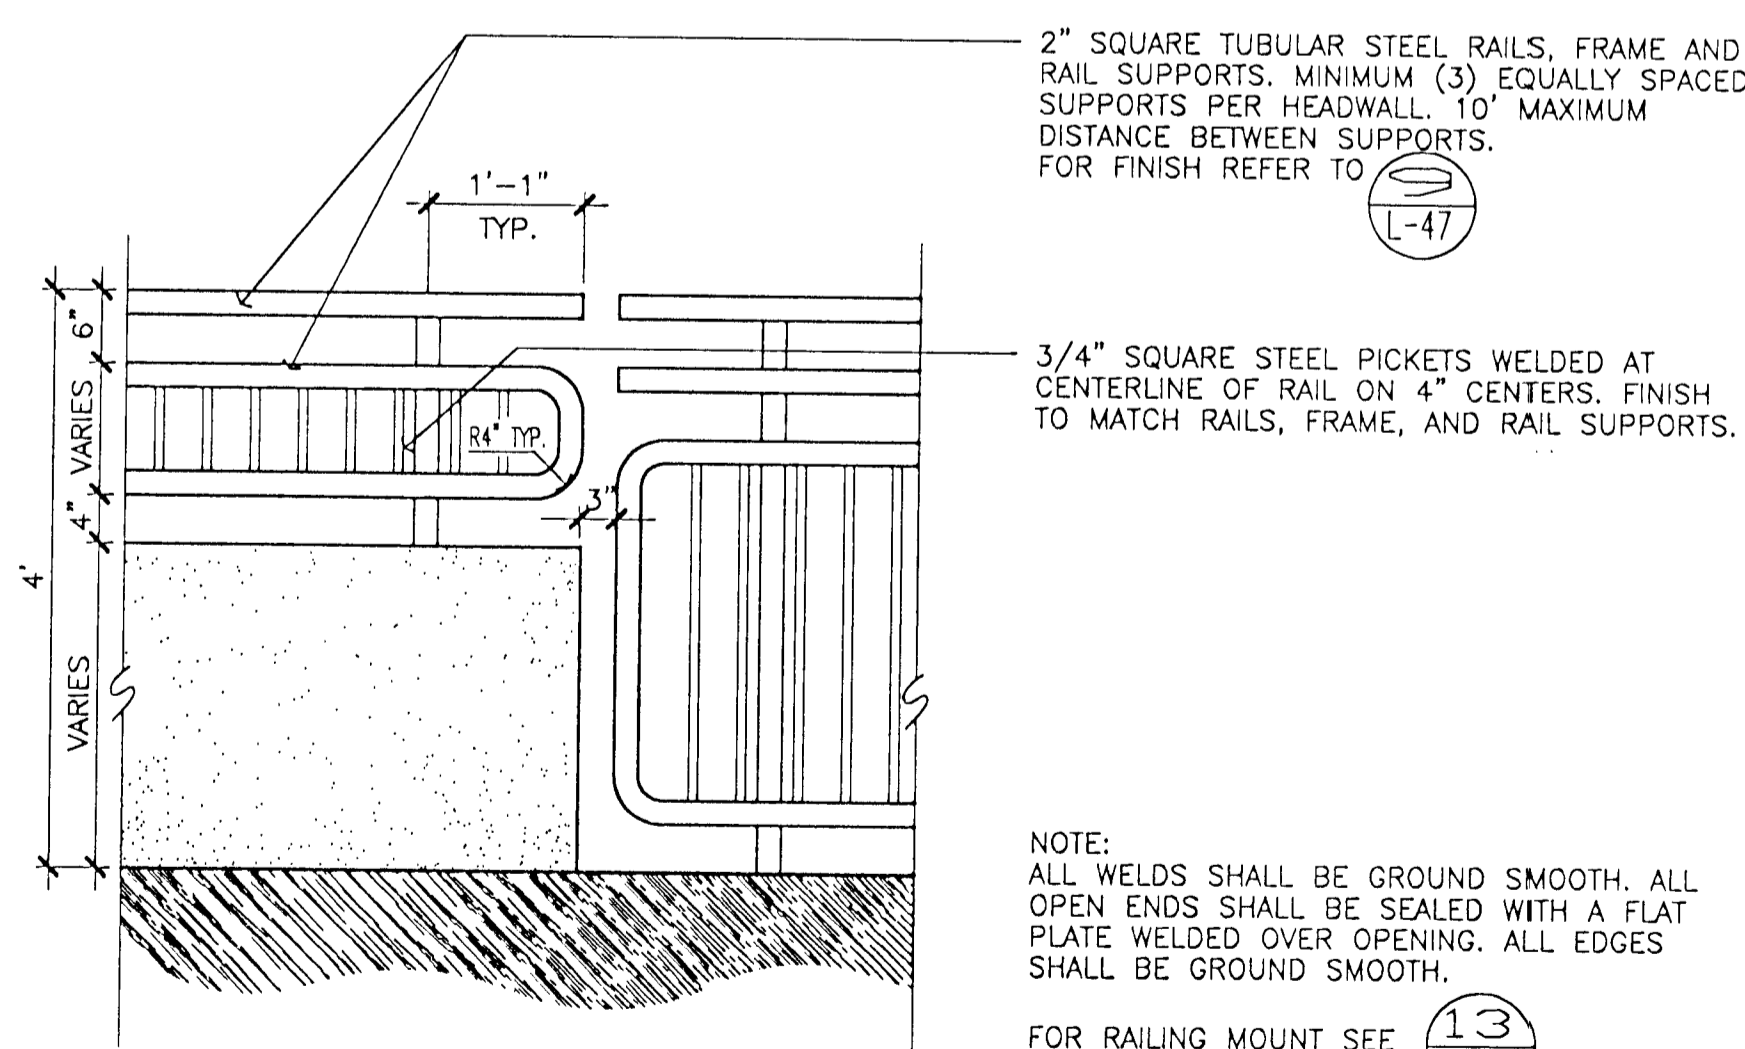


11 STEEL GUARDRAIL AT EXIST. HEADWALL

SCALE: 3/4" = 1'-0"

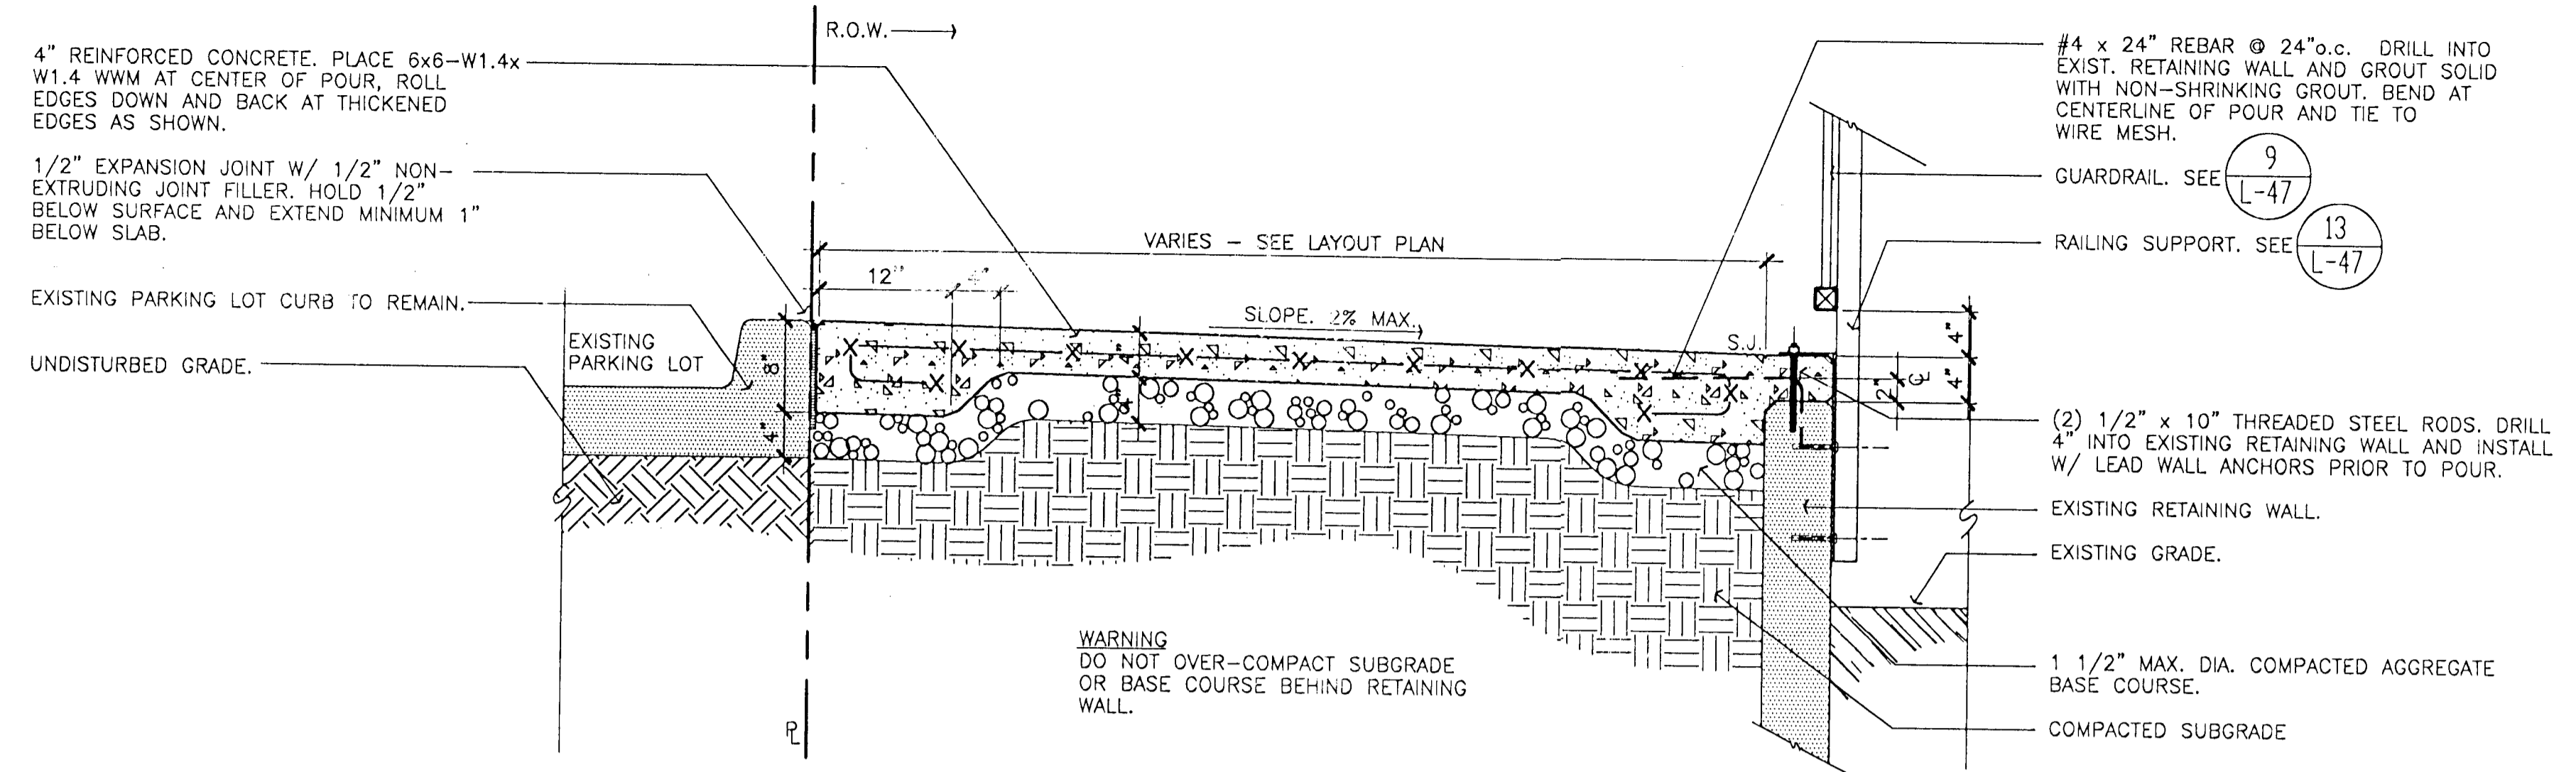


12 SECTION - PAVING AND GUARDRAIL AT EX. RETAINING WALL

SCALE: 1" = 1'-0"

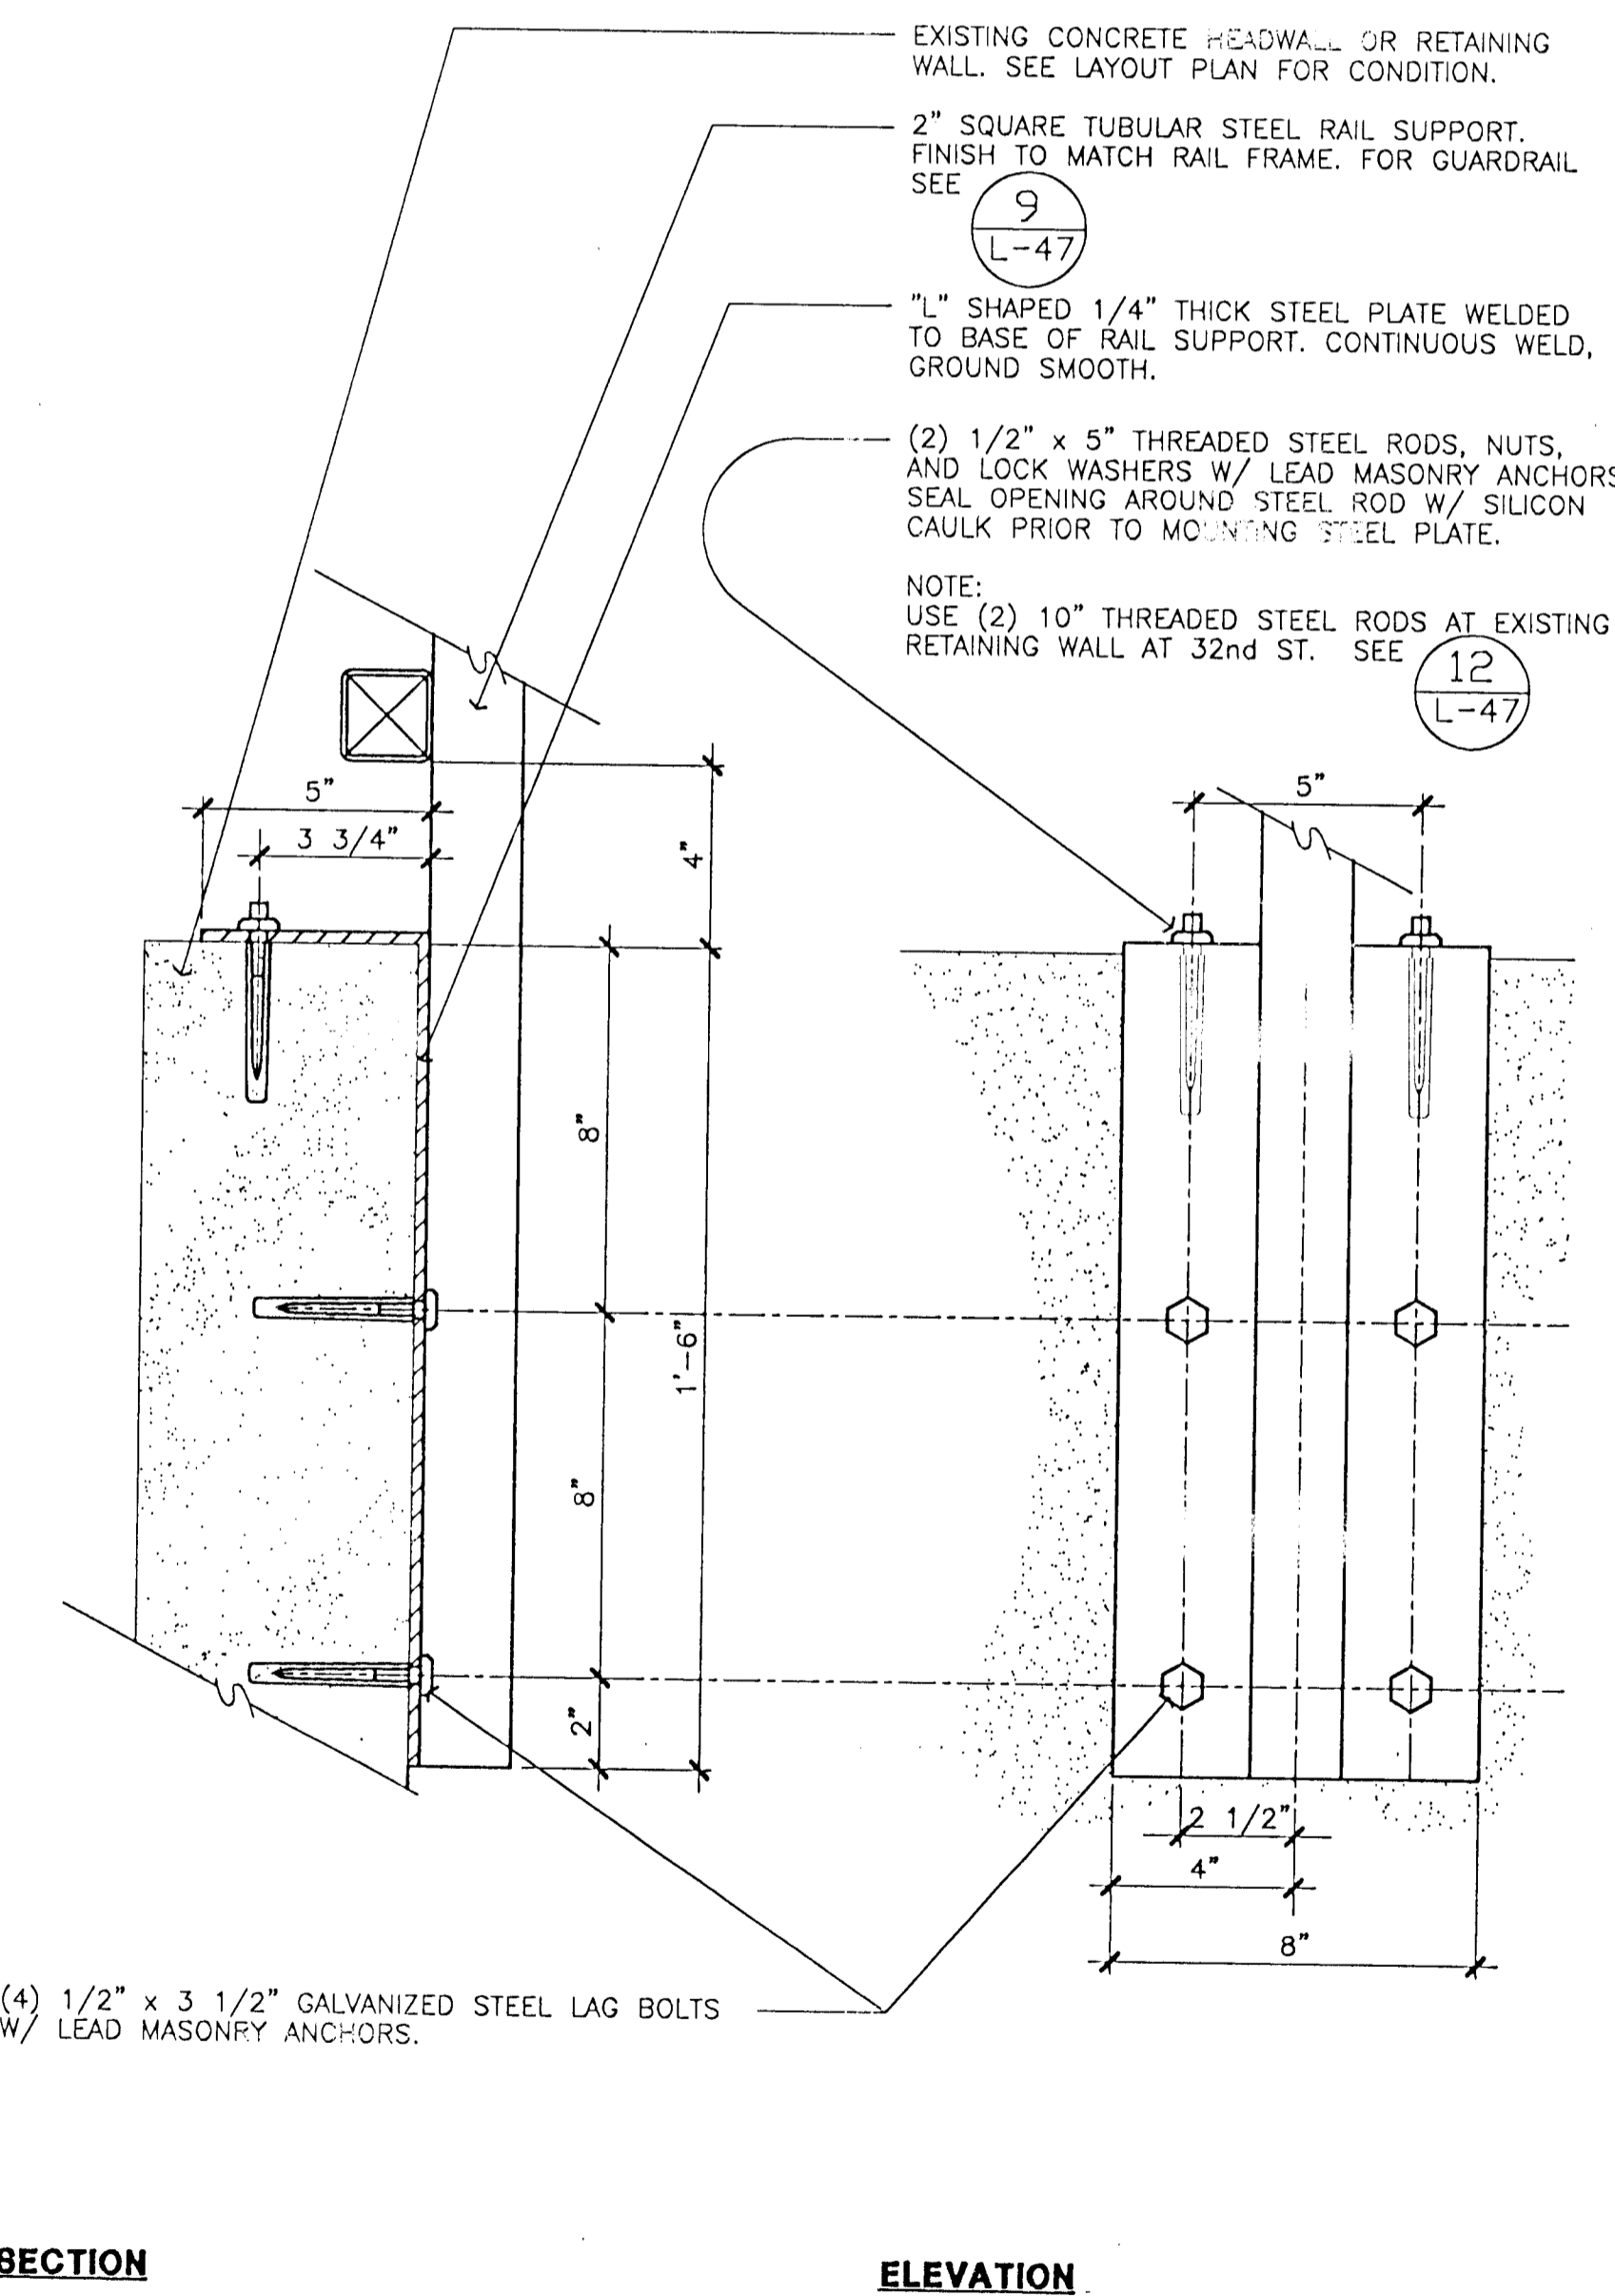

13 RAILING MOUNT ON EXISTING WALLS

SCALE: 3" = 1'-0"

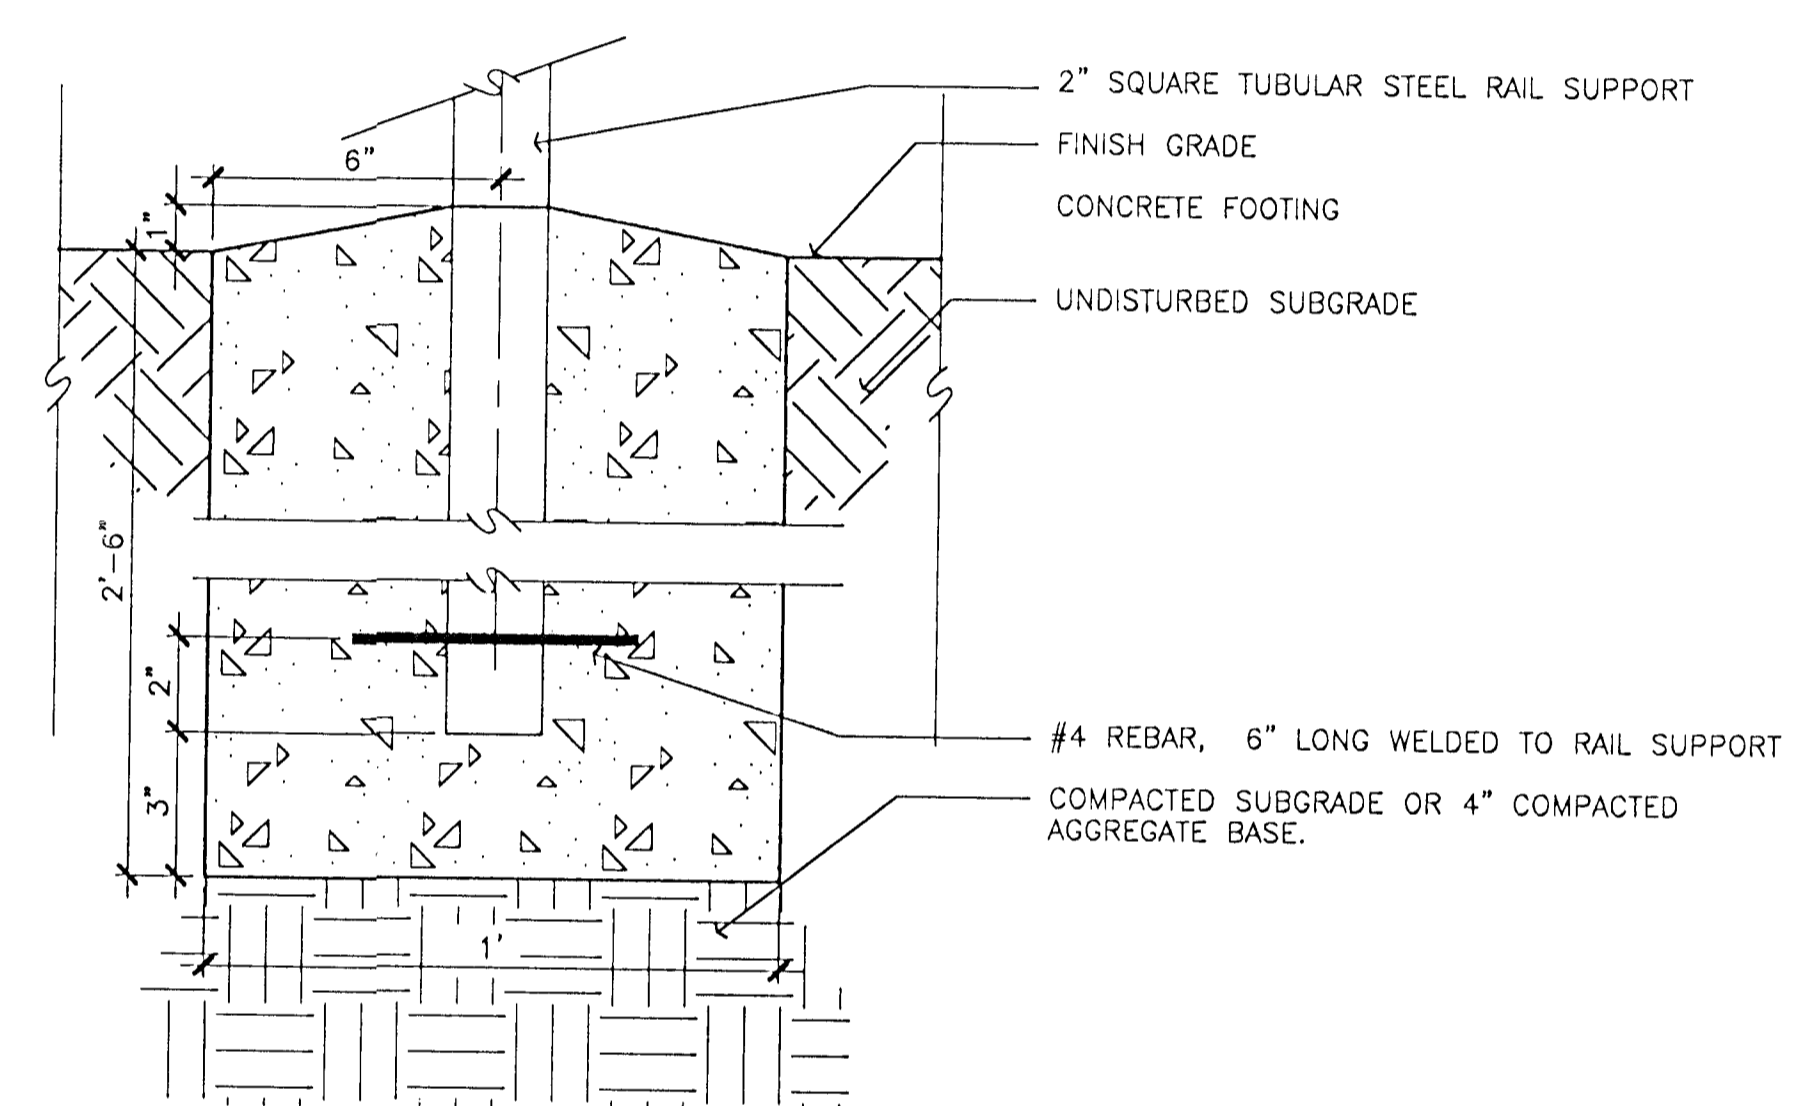

14 PIER FOOTING FOR RAIL SUPPORT

SCALE: 3" = 1'-0"

Wilson Darnell Mann PA
interiors
architecture site planning
Wichita, Kansas 67202 316-262-4700
105 N. Washington
Wichita, Kansas

RECYCLED PAPER
ENGINEER
AIA
20697
STATE OF KANSAS

COPYRIGHT © 1994
Wilson Darnell Mann, PA

prints issued
11/3/95 OFFICE CHECK
10/13/96 CONST.
3/5/97 FINAL CHECK

WDM no. 93242
draw WDM check LME

BIKE PATH
WICHITA, KANSAS

DETAILS

L-47
49 of 66