


File: L:\2021\12\14\1008 - Kimberly Addition Engineering\Drawings\C3D\PAVING\4 CORNER GRADING PLAN.dwg Last Save: 11/18/2021 5:24 PM Last saved by: MCarreafPiedra
 Last plotted by: Carreaf-Piedra, Mariela Plot Style: 1:2.5849 Plot Date: 11/9/2021 2:30 PM Plotter used: None

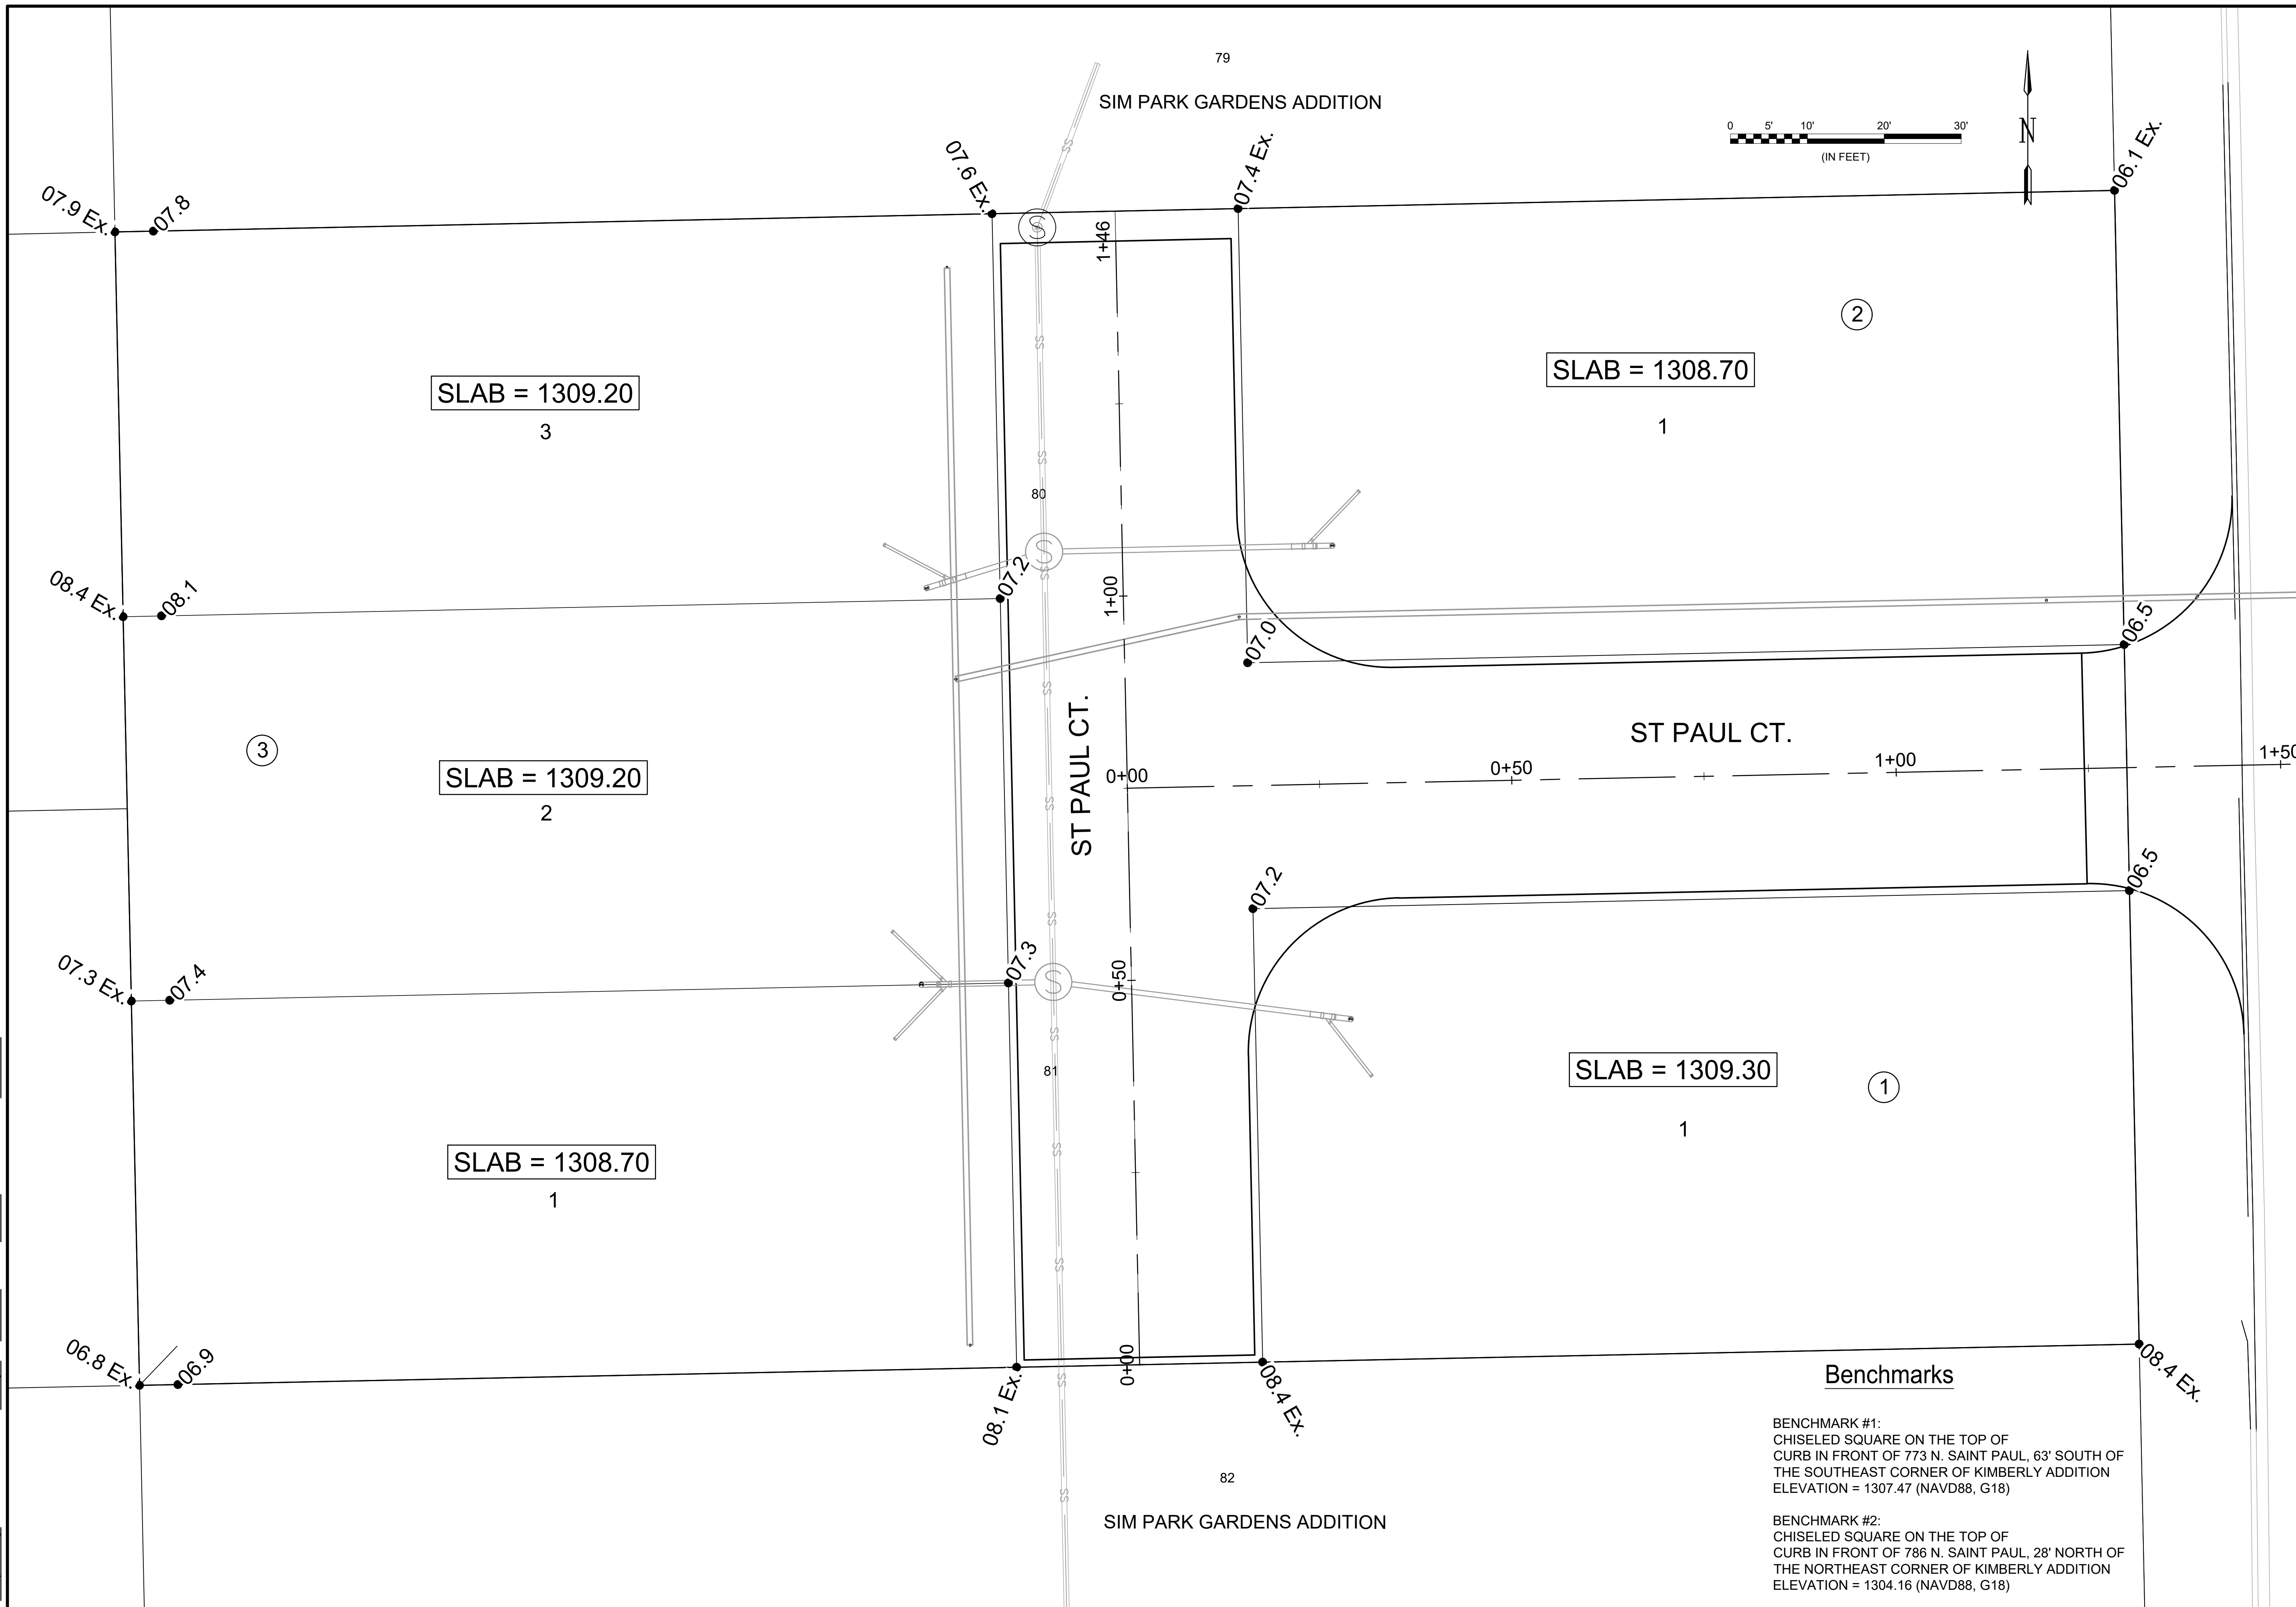

Benchmarks

BENCHMARK #1:
 CHISELED SQUARE ON THE TOP OF CURB IN FRONT OF 773 N. SAINT PAUL, 63' SOUTH OF THE SOUTHEAST CORNER OF KIMBERLY ADDITION
 ELEVATION = 1307.47 (NAVD88, G18)

BENCHMARK #2:
 CHISELED SQUARE ON THE TOP OF CURB IN FRONT OF 786 N. SAINT PAUL, 28' NORTH OF THE NORTHEAST CORNER OF KIMBERLY ADDITION
 ELEVATION = 1304.16 (NAVD88, G18)



© 2021 GARVER, LLC
 THIS DOCUMENT, ALONG WITH THE IDEAS AND DESIGNS CONVEYED HEREIN, SHALL BE CONSIDERED INSTRUMENTS OF PROFESSIONAL SERVICE AND ARE PROPERTY OF GARVER, LLC. ANY USE, REPRODUCTION, OR DISTRIBUTION OF THIS DOCUMENT, ALONG WITH THE IDEAS AND DESIGN CONTAINED HEREIN, IS PROHIBITED UNLESS AUTHORIZED IN WRITING BY GARVER, LLC OR EXPLICITLY ALLOWED IN THE GOVERNING PROFESSIONAL SERVICES AGREEMENT FOR THIS WORK.

1995 Midfield Road
 Wichita, KS 67209
 (316) 264-8008



REV.	DATE	DESCRIPTION	BY



CITY OF WICHITA
 WICHITA, KANSAS

KIMBERLY ADDITION
 PAVING

4 CORNER
 GRADING
 PLAN

JOB NO.: 21T41008
 DATE: NOV. 2021
 DESIGNED BY: KWL
 DRAWN BY: MCP

BAR IS ONE INCH ON ORIGINAL DRAWING
 IF NOT ONE INCH ON THIS SHEET, ADJUST SCALES ACCORDINGLY.

DRAWING NUMBER

SHEET NUMBER **10** OF **18**