


BENCHMARK:
 BM #1: "□" Cut in middle of
 N headwall of RCBC on 21st
 St. North, 1004.3' W & 22.1'
 N of SE Cor., SE1/4, Sec. 2,
 T-27-S, R-2-E.
 Elev. = 173.23 City Datum

BM #2: "□" Cut at the SE
 corner of the intersection of
 Castle Rock & Castle Rock Ct.,
 Krug North Addition.
 Elev. = 183.50 City Datum

Scale: 1" = 60'

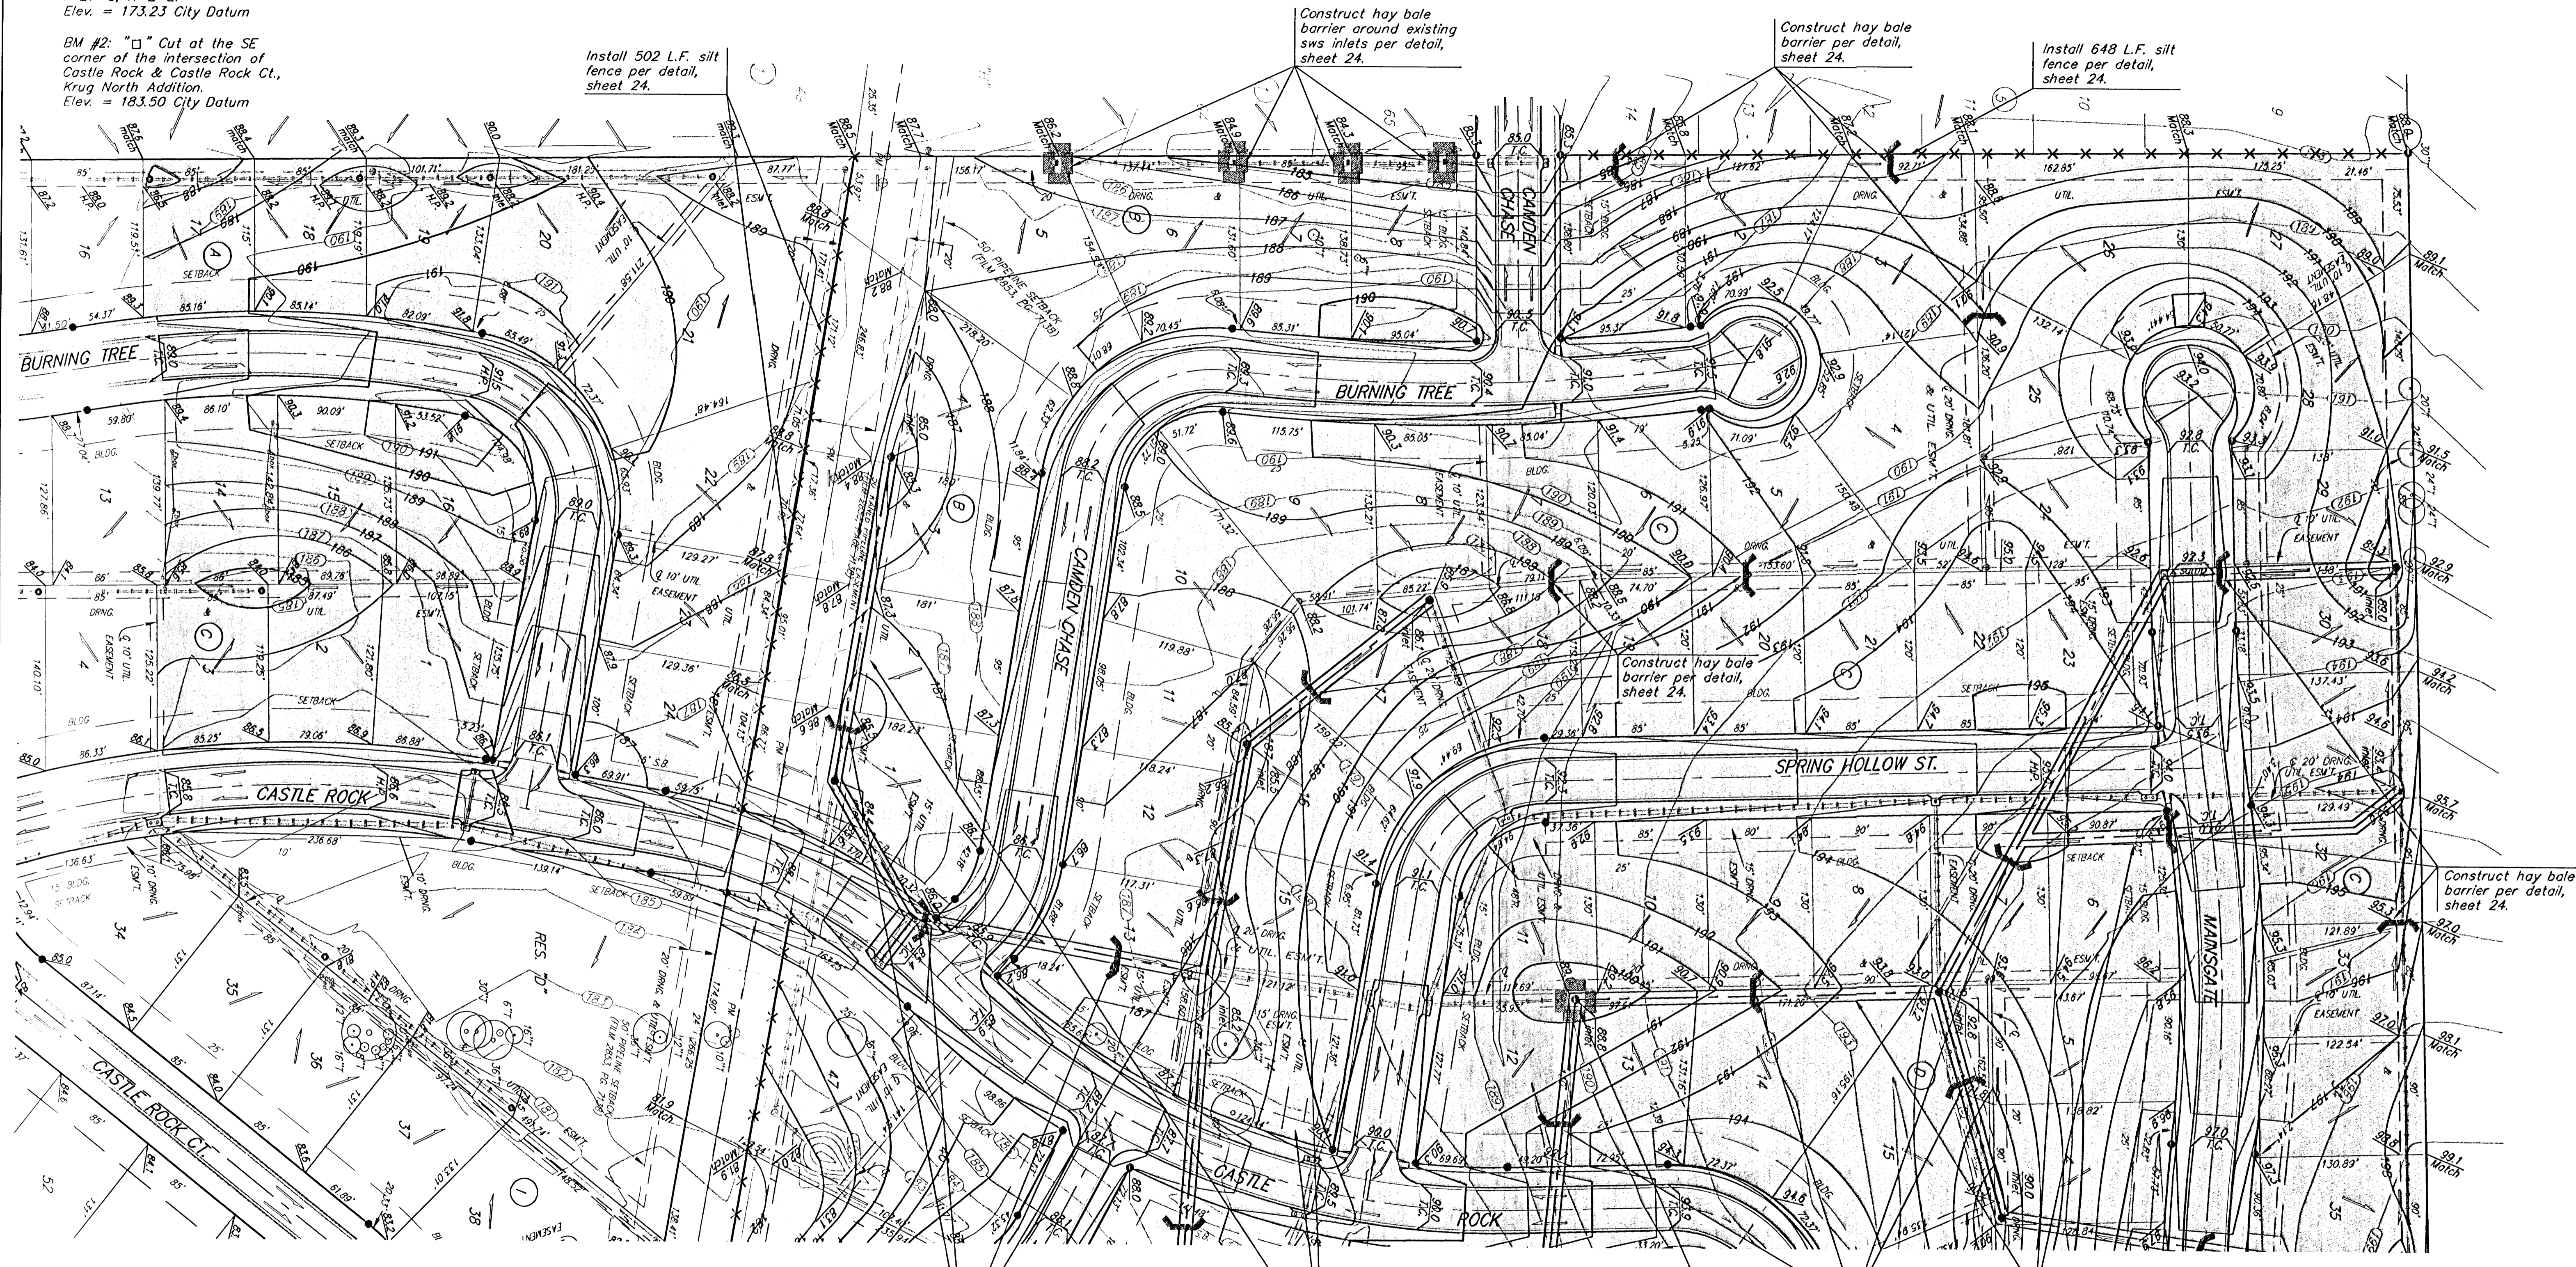

Install 502 L.F. silt fence per detail, sheet 24.

Construct hay bale barrier around existing sws inlets per detail, sheet 24.

Construct hay bale barrier per detail, sheet 24.

Install 648 L.F. silt fence per detail, sheet 24.

Construct hay bale barrier per detail, sheet 24.

Construct hay bale barrier per detail, sheet 24.

Construct hay bale barrier per detail, sheet 24.


Construct ditch to ensure positive drainage of sump areas.

Construct hay bale barrier per detail, sheet 24.

Construct ditch to ensure positive drainage of sump areas.

Construct hay bale barrier around inlet per detail, sheet 24.

Remove trees only as necessary for construction and only with permission of Developer or Baughman Co. Cost of removal to be incidental to lump sum bid item "Site Clearing & Restoration".

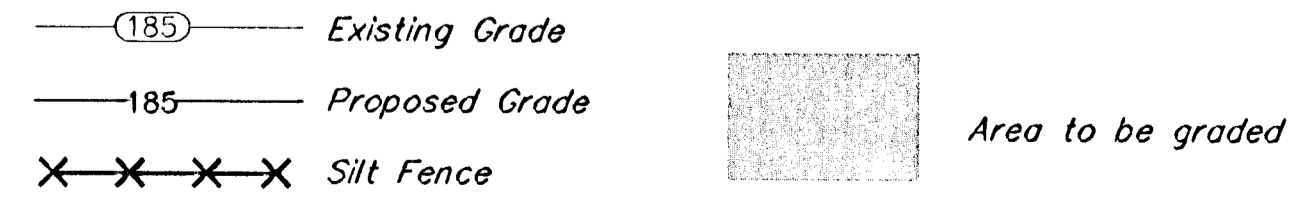

EROSION CONTROL MEASURE	UNITS	QUANTITY
SILT FENCE	L.F.	3985
RIPRAP	S.Y.	SEE PLAN
DROP INLET BARRIER	EA.	8
CURB INLET BARRIER	EA.	0
STRAW BALE DITCH CHECK	EA.	32
CUTT-OFF TRENCH	L.F.	1825
CURLEX	S.Y.	0
POND E.C. BLANKET	S.Y.	3455
Construction Entrance	EA.	1

QUANTITIES ARE FOR INFORMATION ONLY!

EROSION CONTROL PLAN LEGEND
(Definitions Outside Found in the SWS Plan)

[Hatched Box]	- LIGHT STONE RIP-RAP
[Square with Hatched Box]	- DROP INLET PROTECTION
[Circle with Hatched Box]	- CURB INLET PROTECTION
[Wavy Line]	- STRAW BALE BARRIERS
[X X X X]	- SILT FENCING
[Triangle]	- EARTH DICES

NO SCALE

Baughman KRUG NORTH 2ND/KRUG NORTH ADD. - PH. II
MASS GRADING PLAN
 WICHITA, KANSAS

Baughman Company, P.A. 315 Ellis St., Wichita, KS 67211 P 3162627271 F 3162626149
 ENGINEERING | SURVEYING | PLANNING | LANDSCAPE ARCHITECTURE

PROJECT NUMBER 468-83793	DESIGN TMS
REVISIONS:	APPROVED DATE 07/05
	SCALE Noted
	SHEET 2 OF 28

KrugNorth2ndPhase1.Mast 05-04-E228