
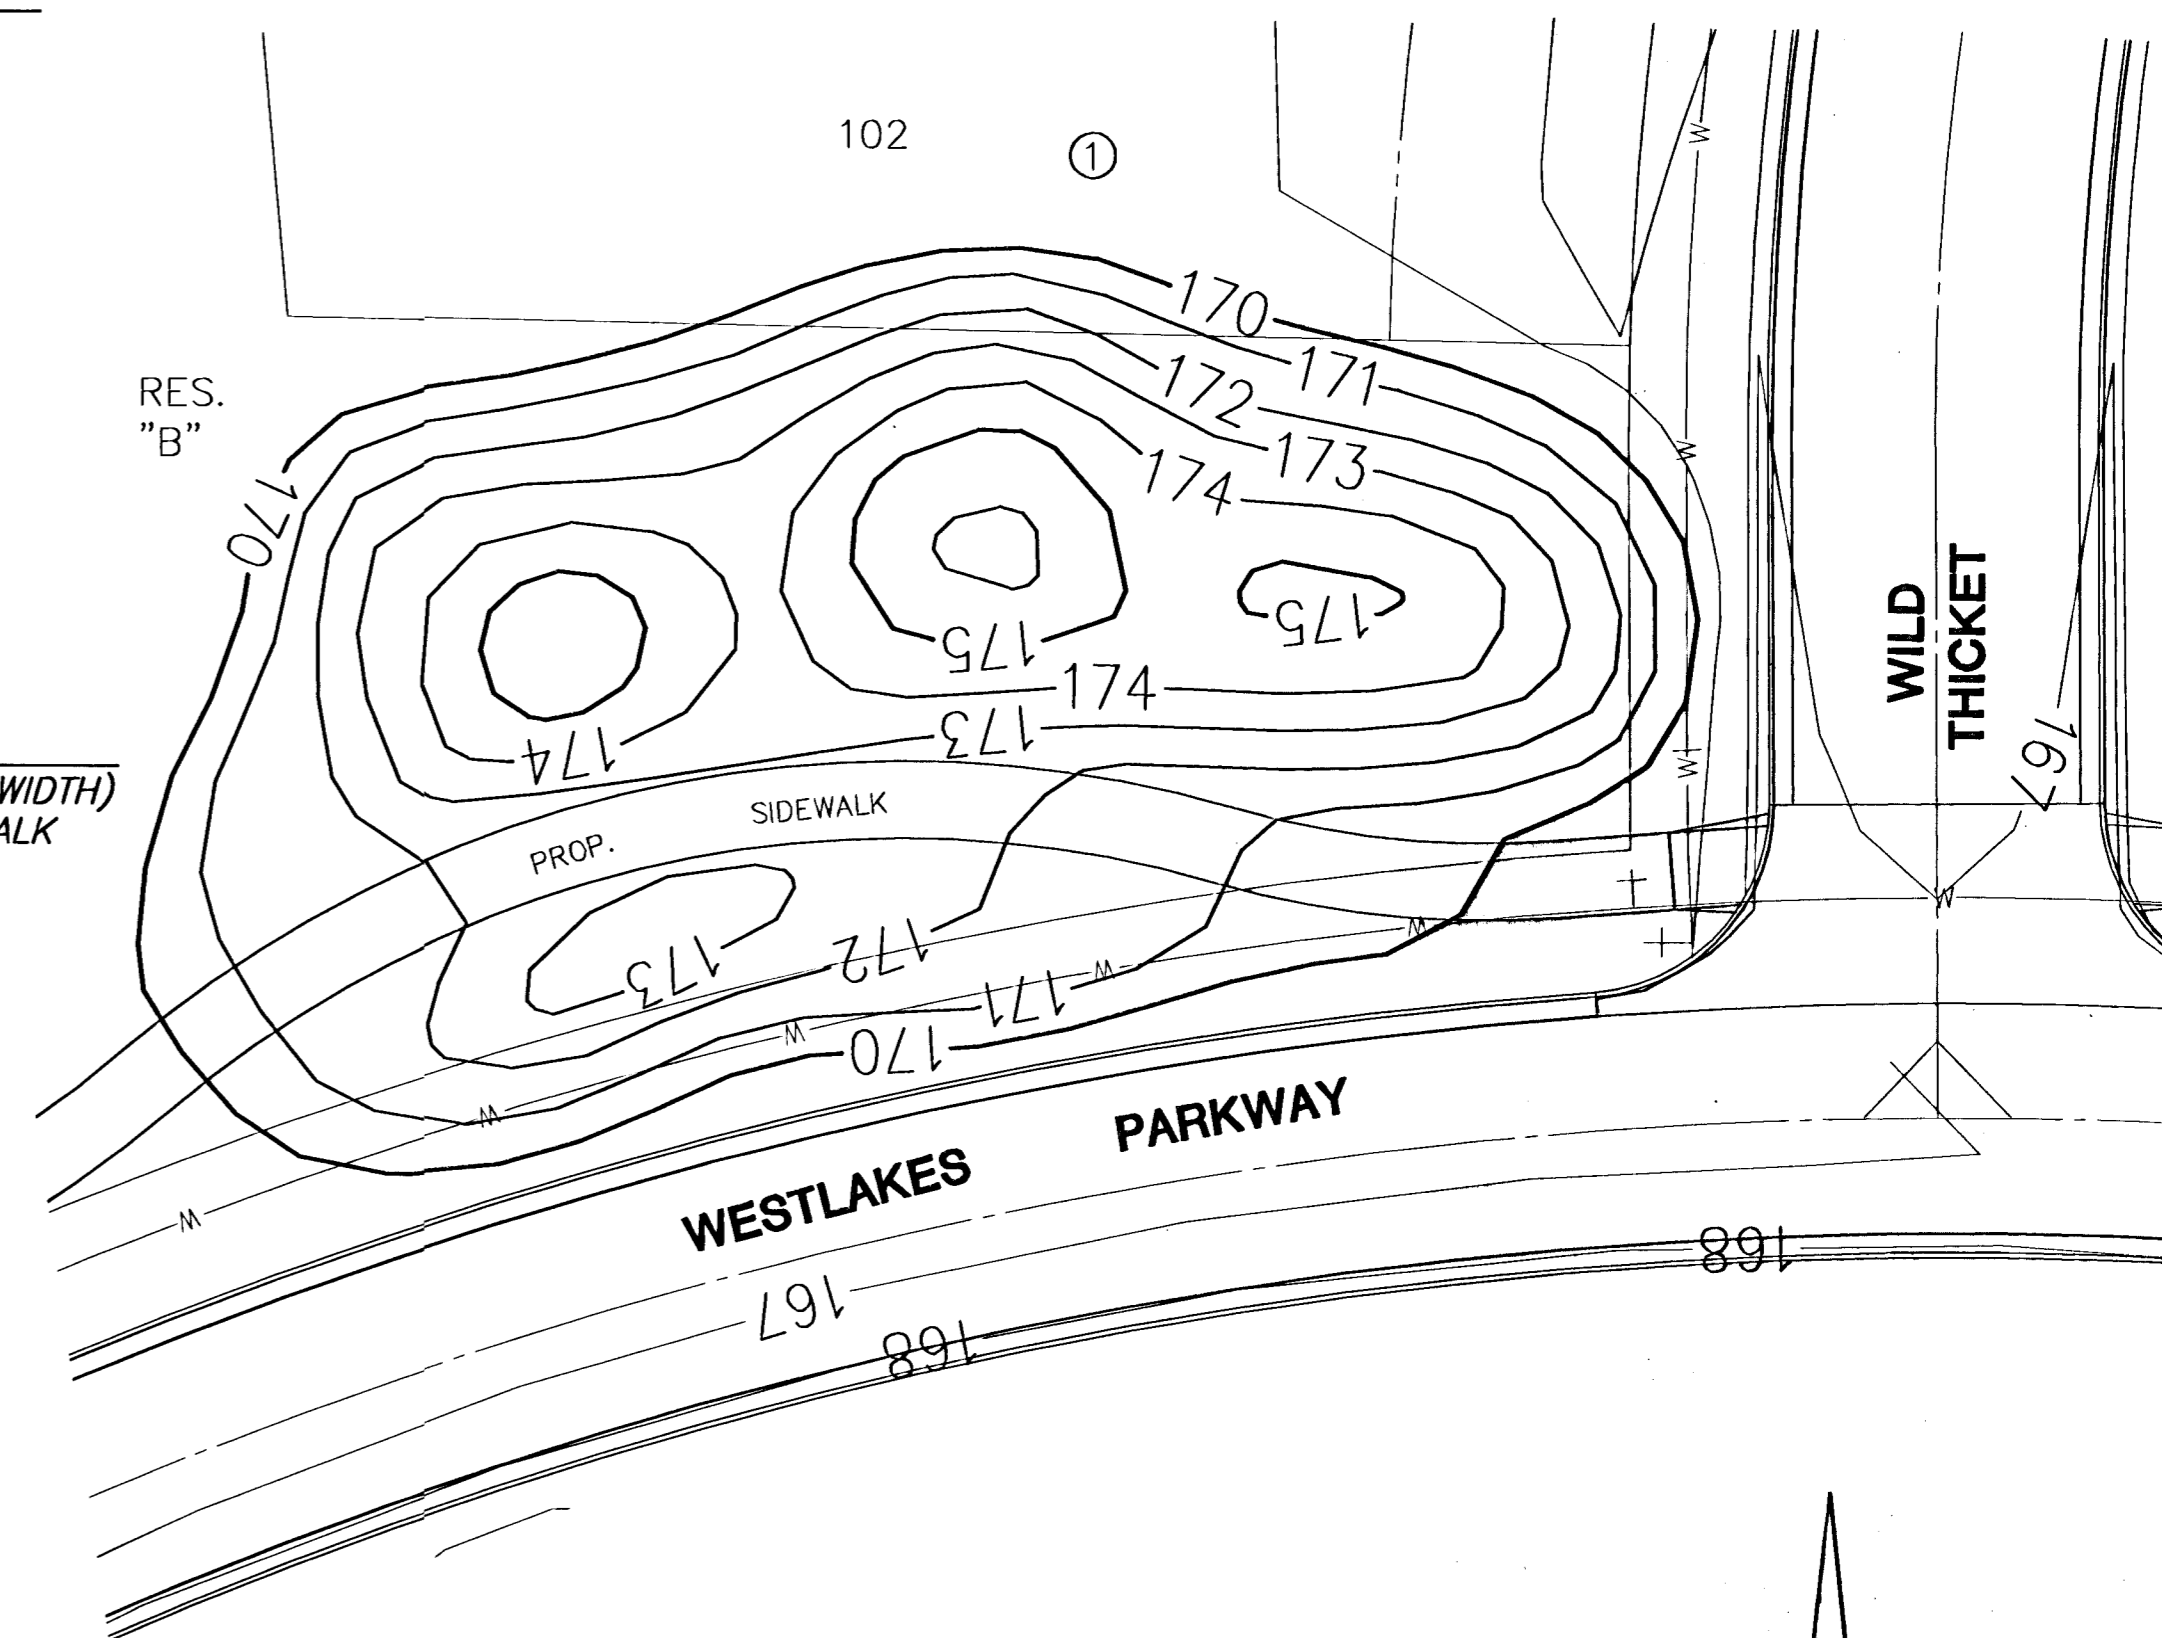


FOX RIDGE
ADDITION

FOX RIDGE
ADDITION

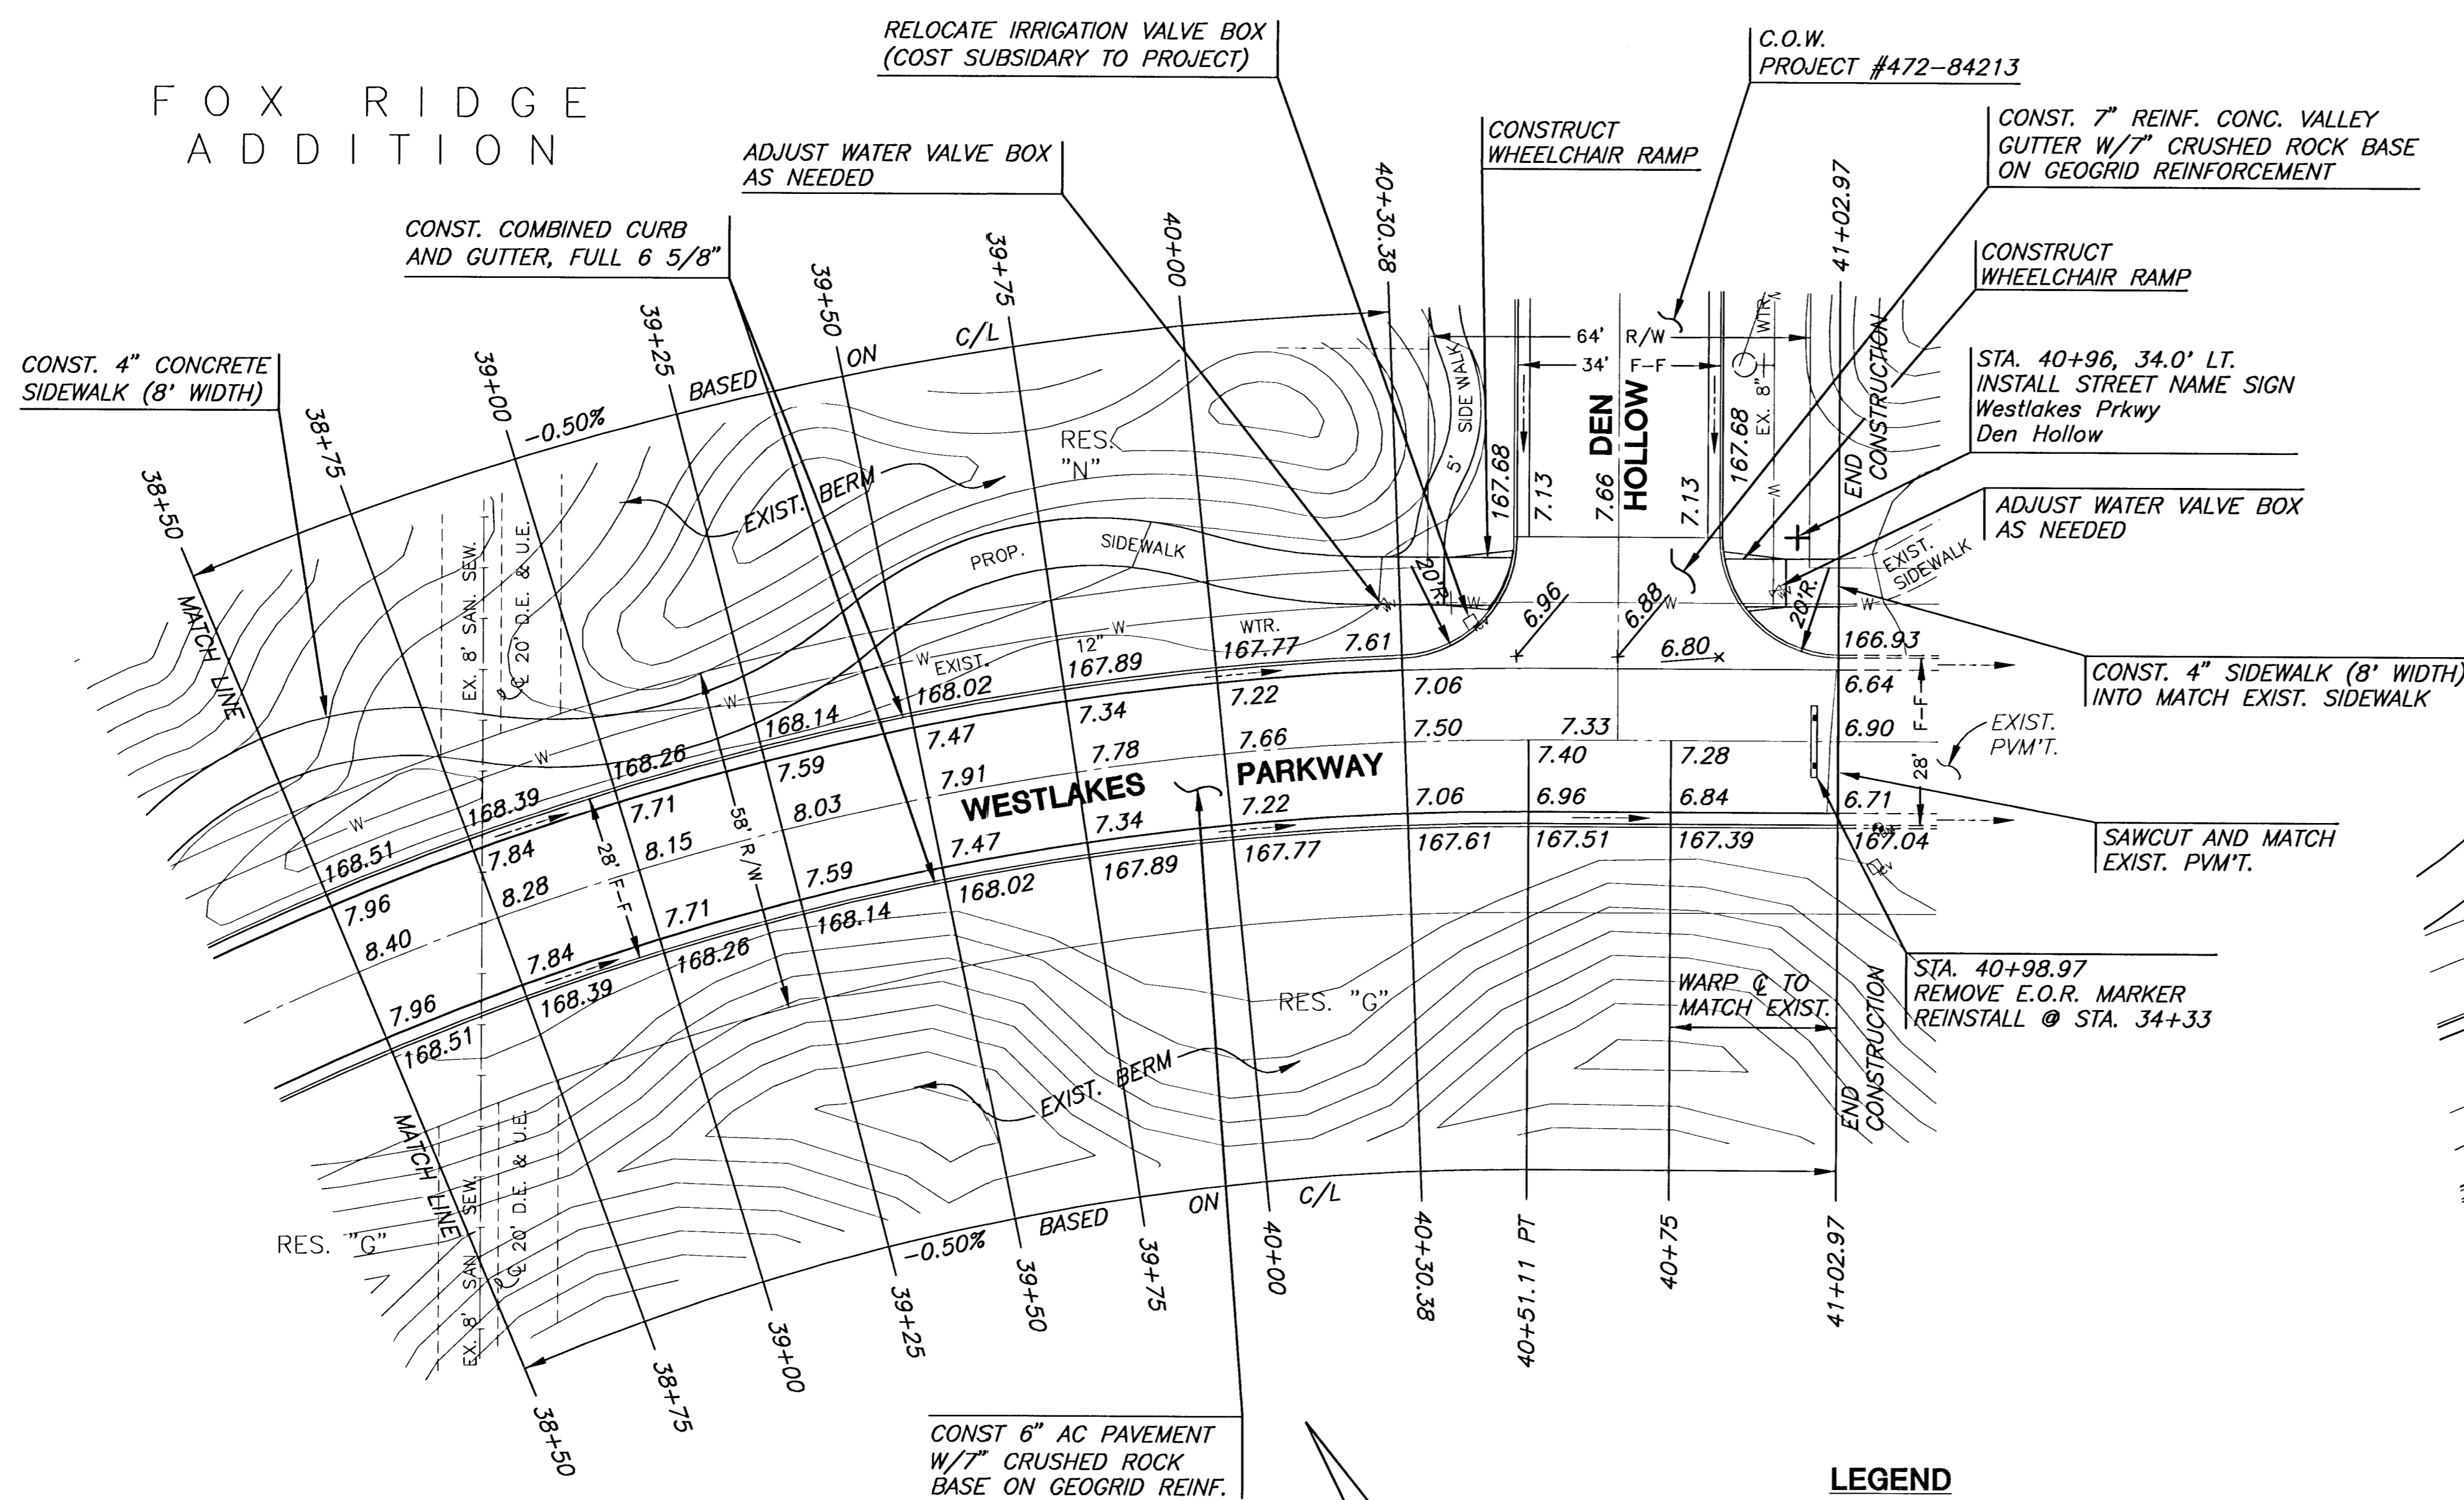



BERM GRADING PLAN
SEE NOTES ON TITLE SHEET

FOX RIDGE
ADDITION

LEGEND

—+— STREET SIGN & SIGN LOCATION
(SEE SIGN ASSEMBLY TABLE
FOR TYPE & STATION OF SIGN)

NOTE:
TOP OF CURB ELEVATIONS SHOWN
ARE FOR FULL CURB. CONSTRUCT
CURB AND GUTTER AS NOTED.

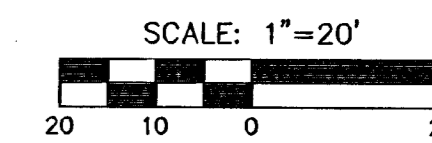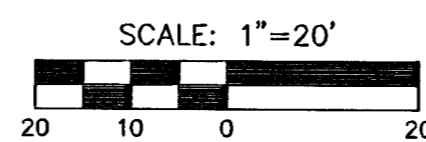

<p>MKEC ENGINEERING CONSULTANTS 411 N. WEBB ROAD WICHITA, KS. 67206 316-684-9600</p>	<p>FOX RIDGE ADDITION CONNECTOR PHASE - PART 1 PROJECT NAME</p>		
	<p>WESTLAKES PARKWAY PAVING SHEET TITLE</p>		
	<p>DFL DESIGN BY.</p>	<p>MKEC DRAWN BY.</p>	<p>GJA CHECKED BY.</p>
	<p>SEPTEMBER 2005 DATE</p>	<p>99118 JOB NO.</p>	<p>6 / 14 SHEET/OF</p>

G:\CIVIL\99118.dwg\PAV\CONN.PH.PART1\99118E2