




**POOL DECK – EXISTING REMAIN
POOL WALL – EXISTING REMAIN**

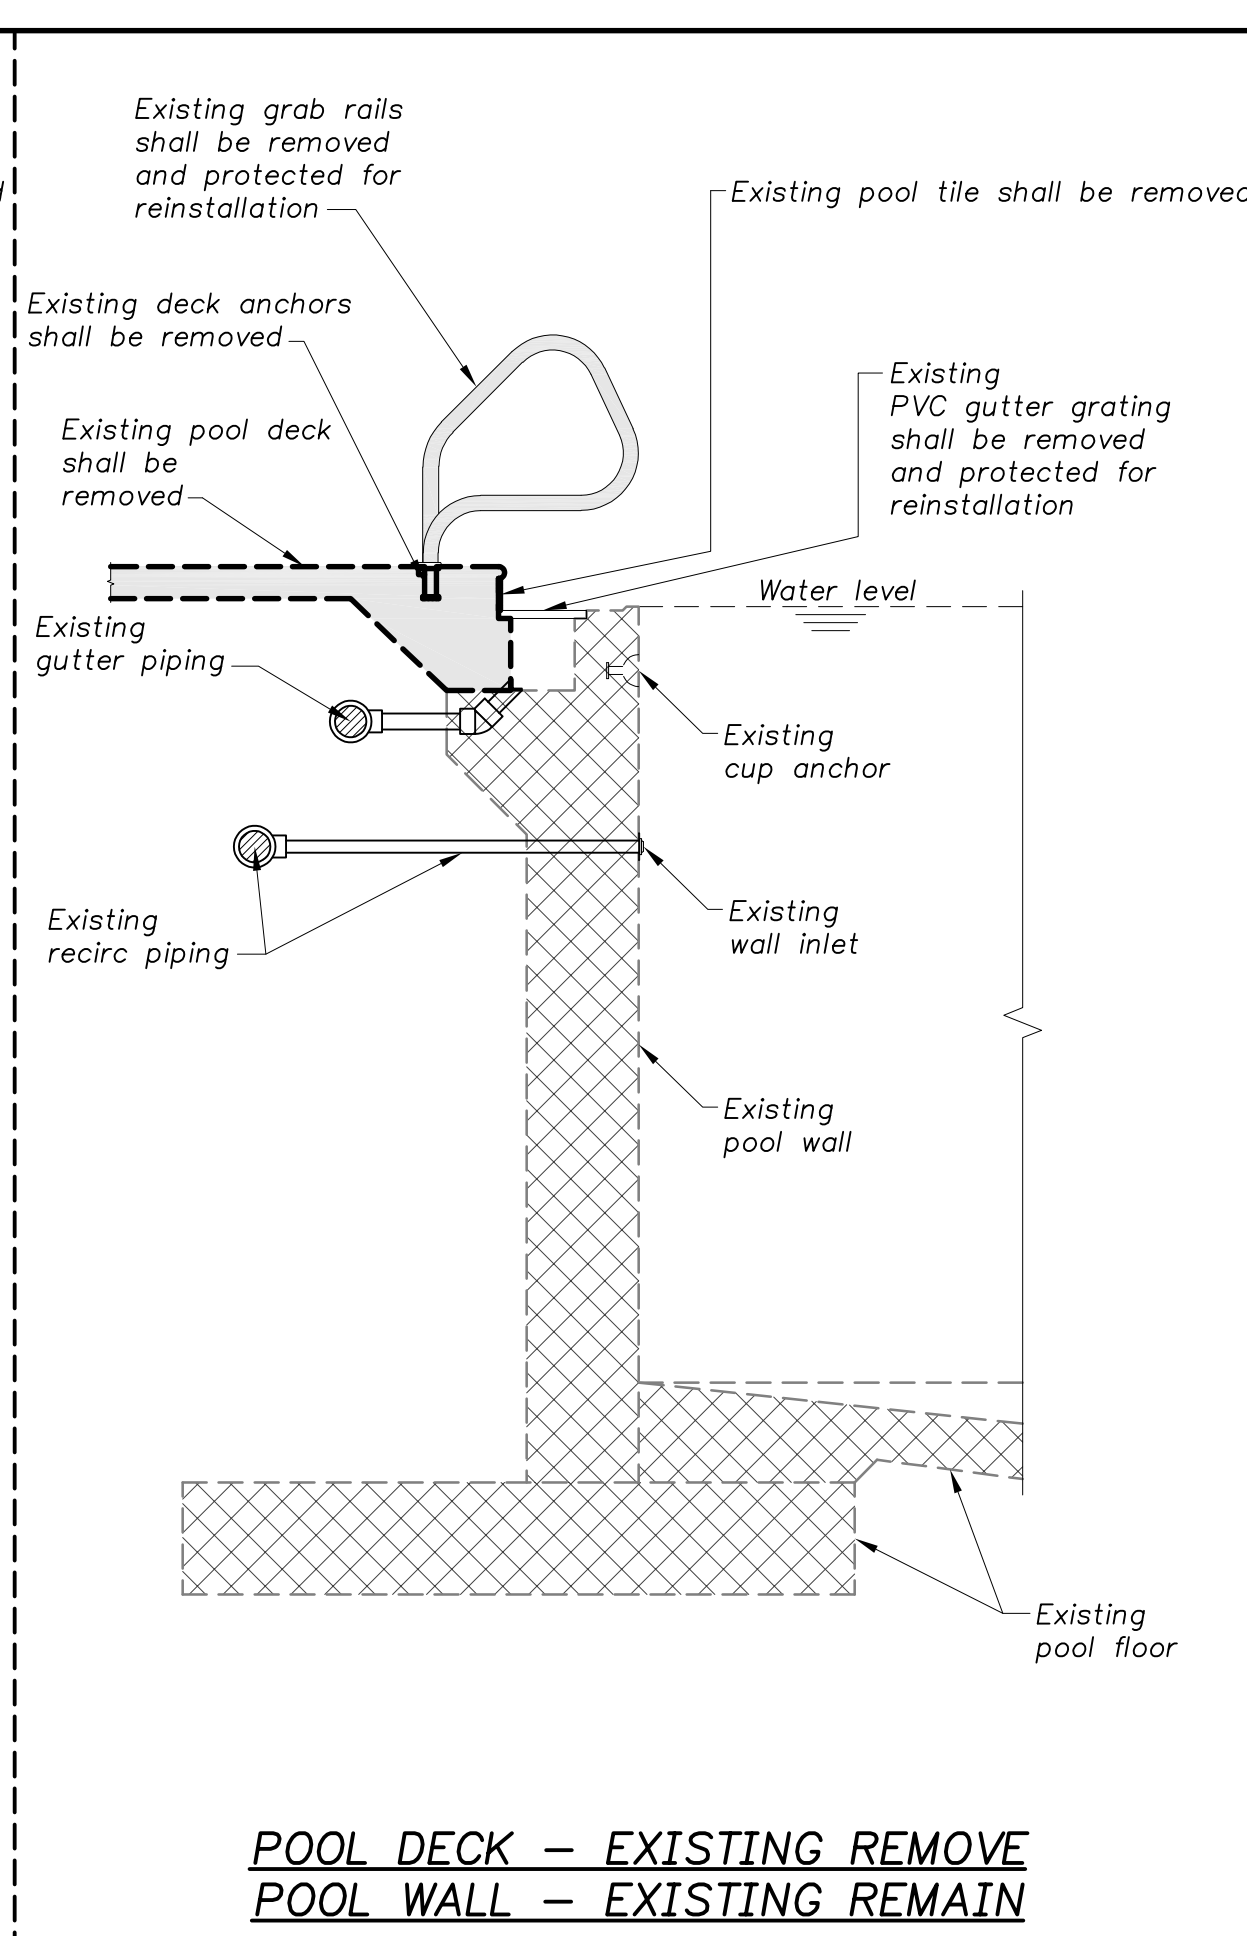


**POOL DECK – EXISTING REMOVE
POOL WALL – EXISTING REMAIN**

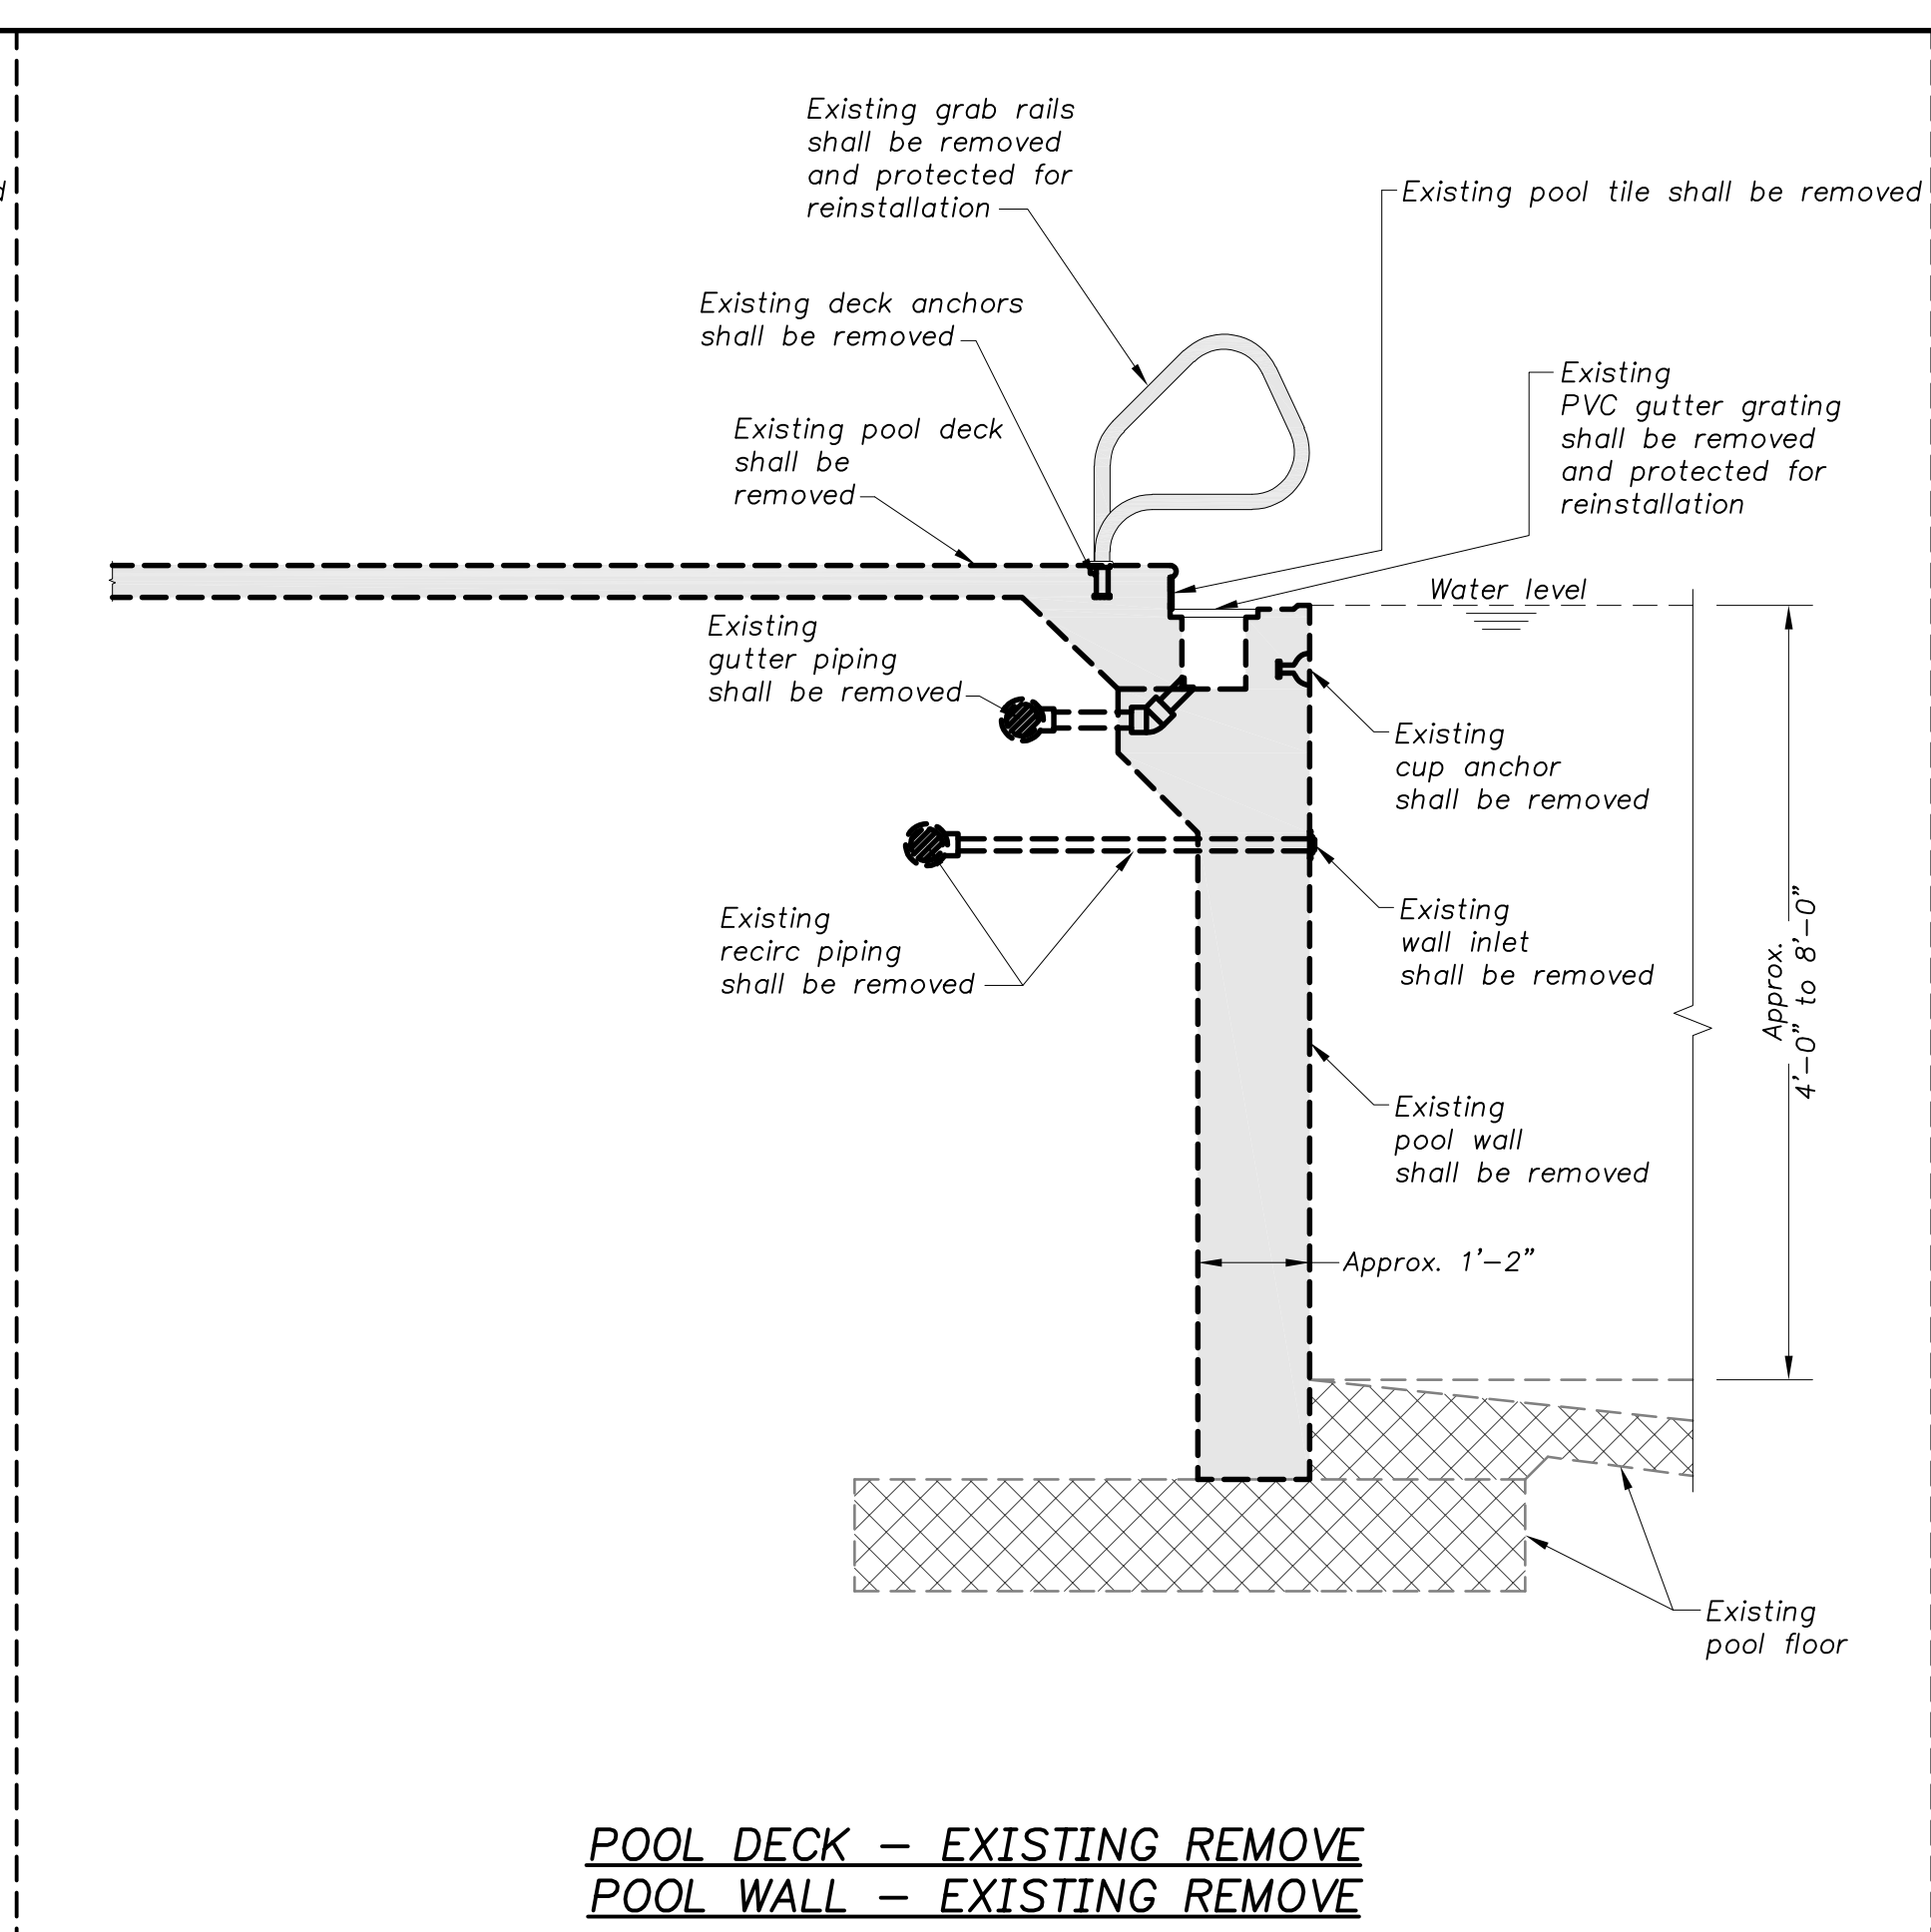


**POOL DECK – EXISTING REMOVE
POOL WALL – EXISTING REMOVE**

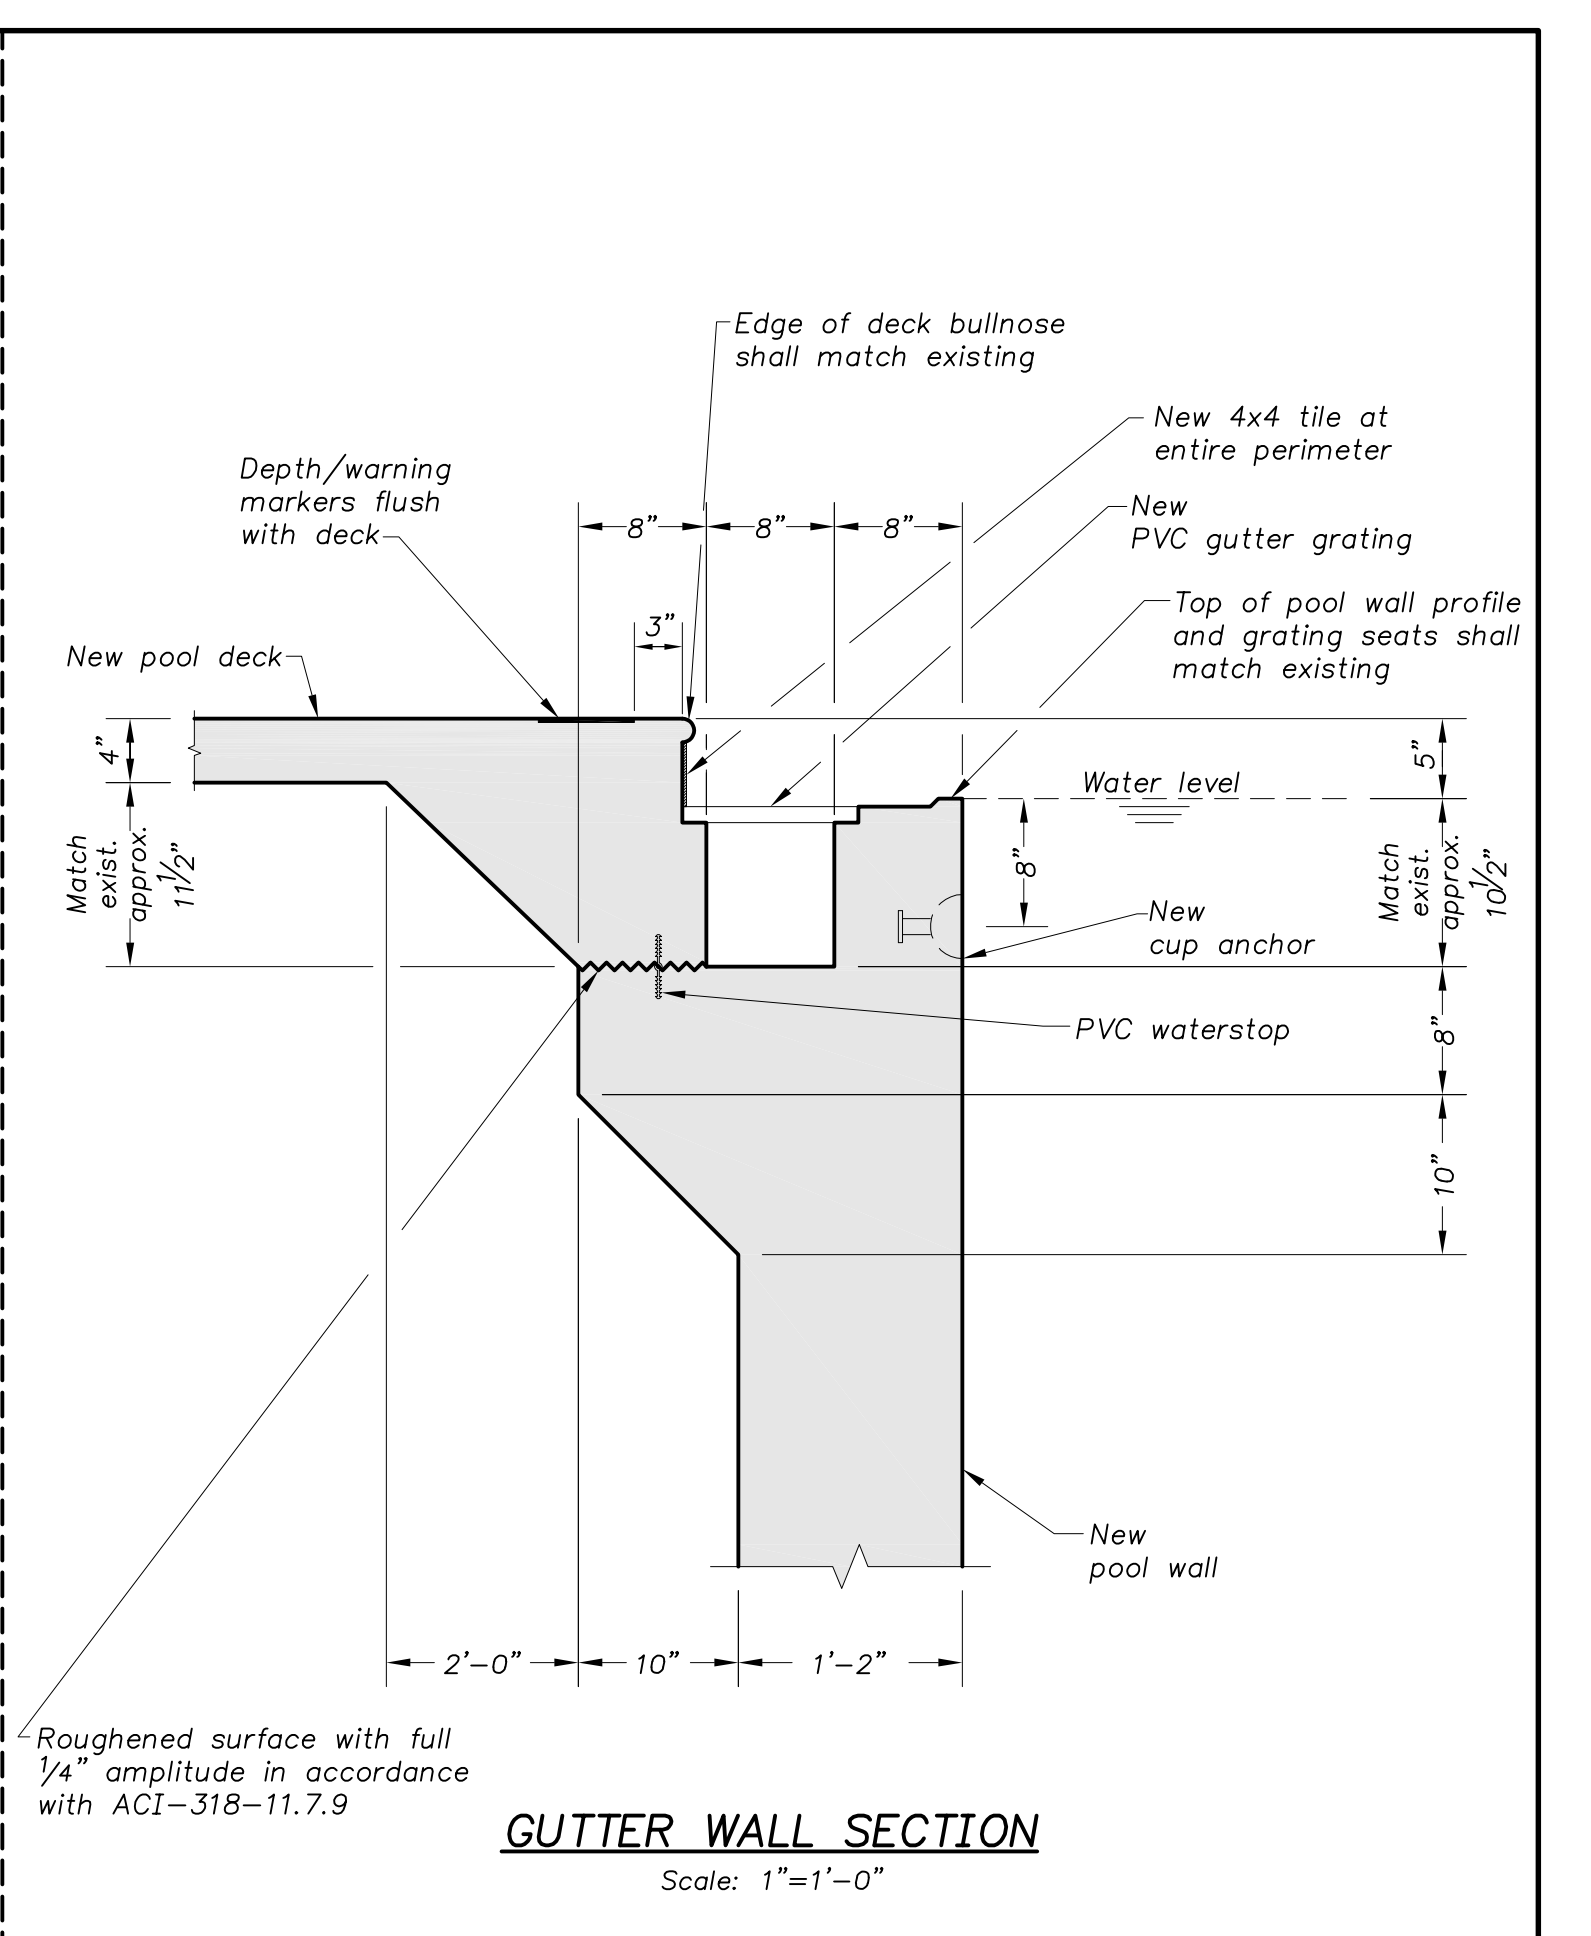


GUTTER WALL SECTION
Scale: 1"=1'-0"

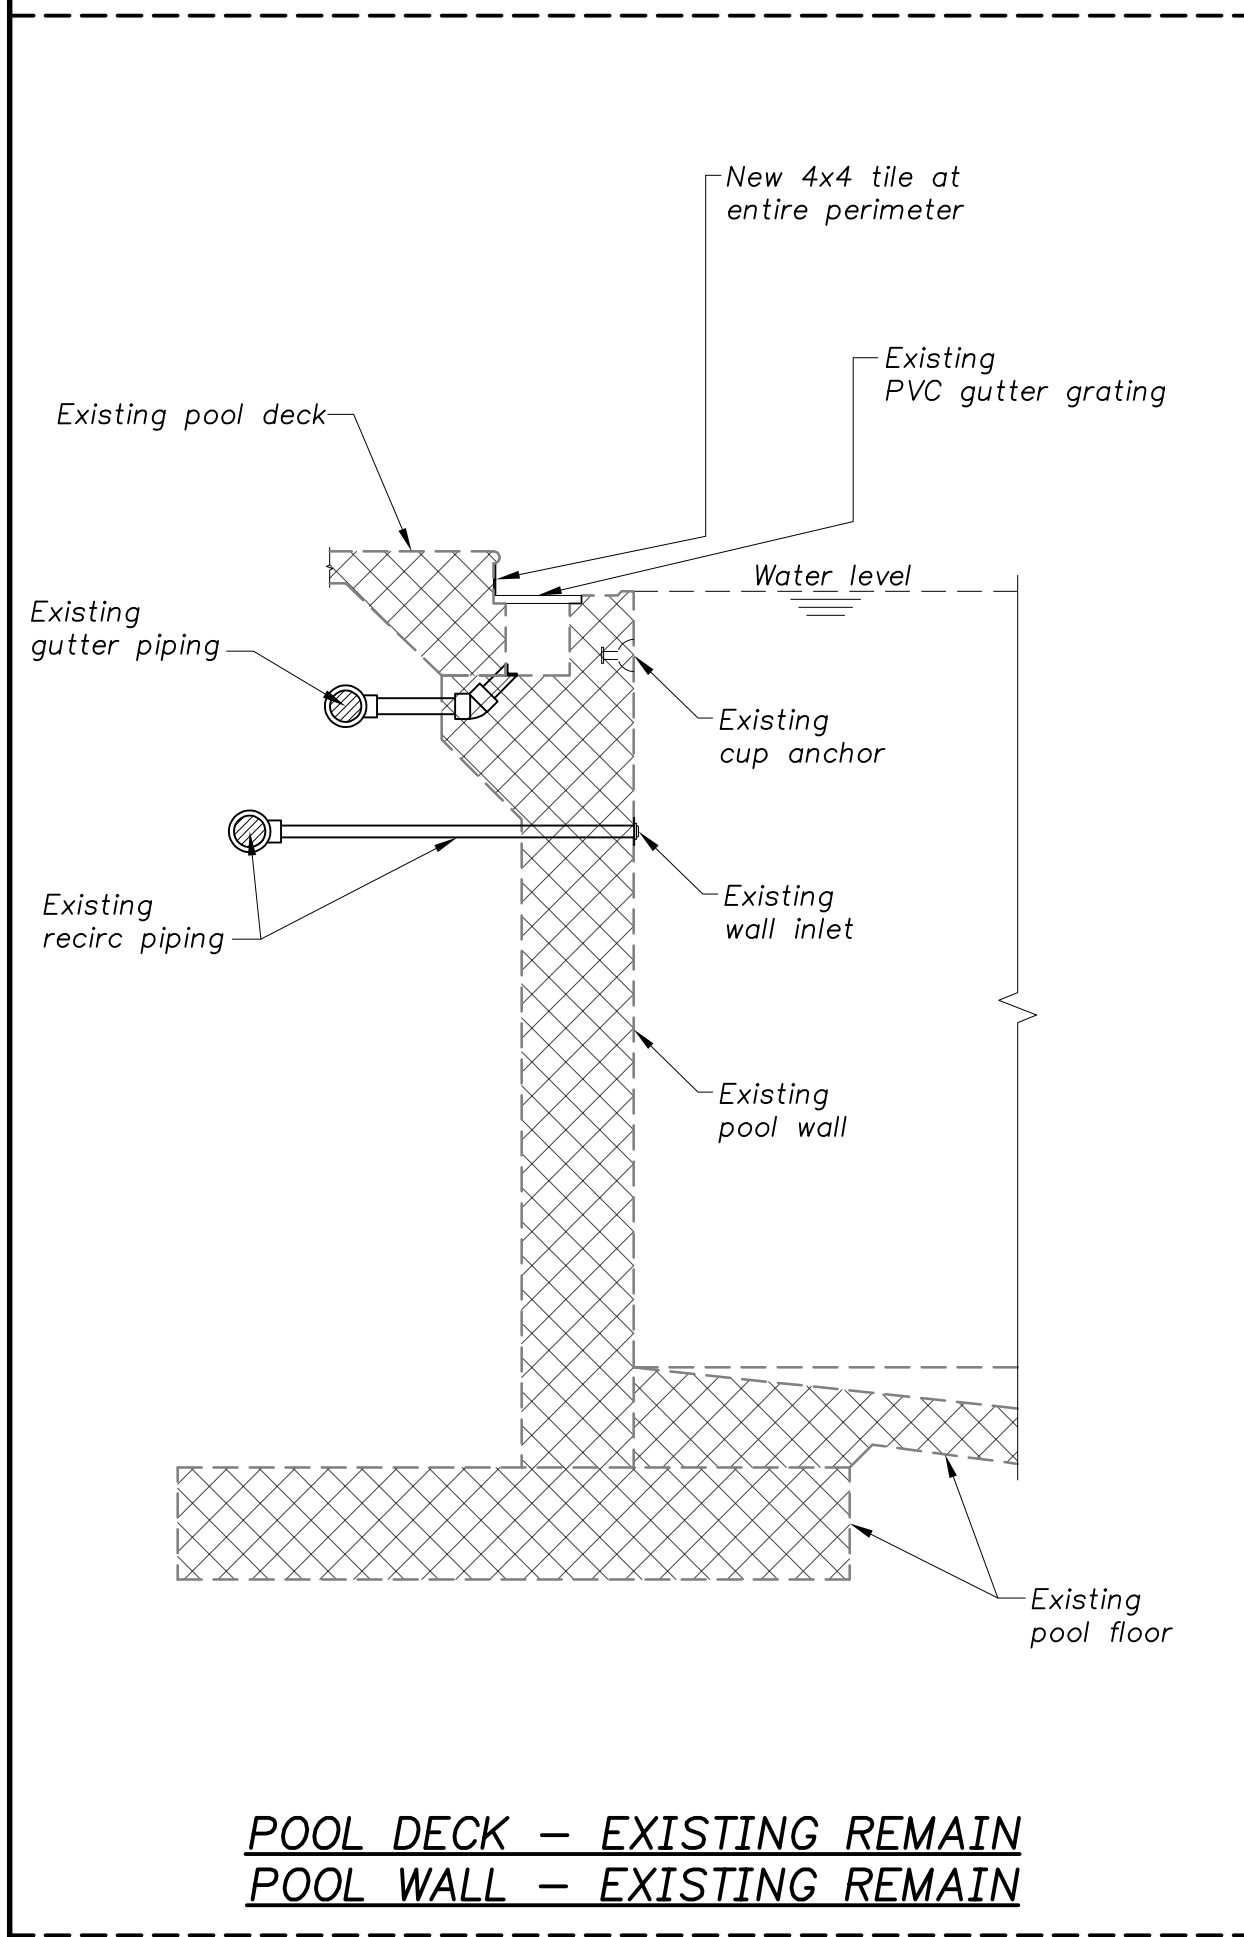


**POOL DECK – EXISTING REMAIN
POOL WALL – EXISTING REMAIN**

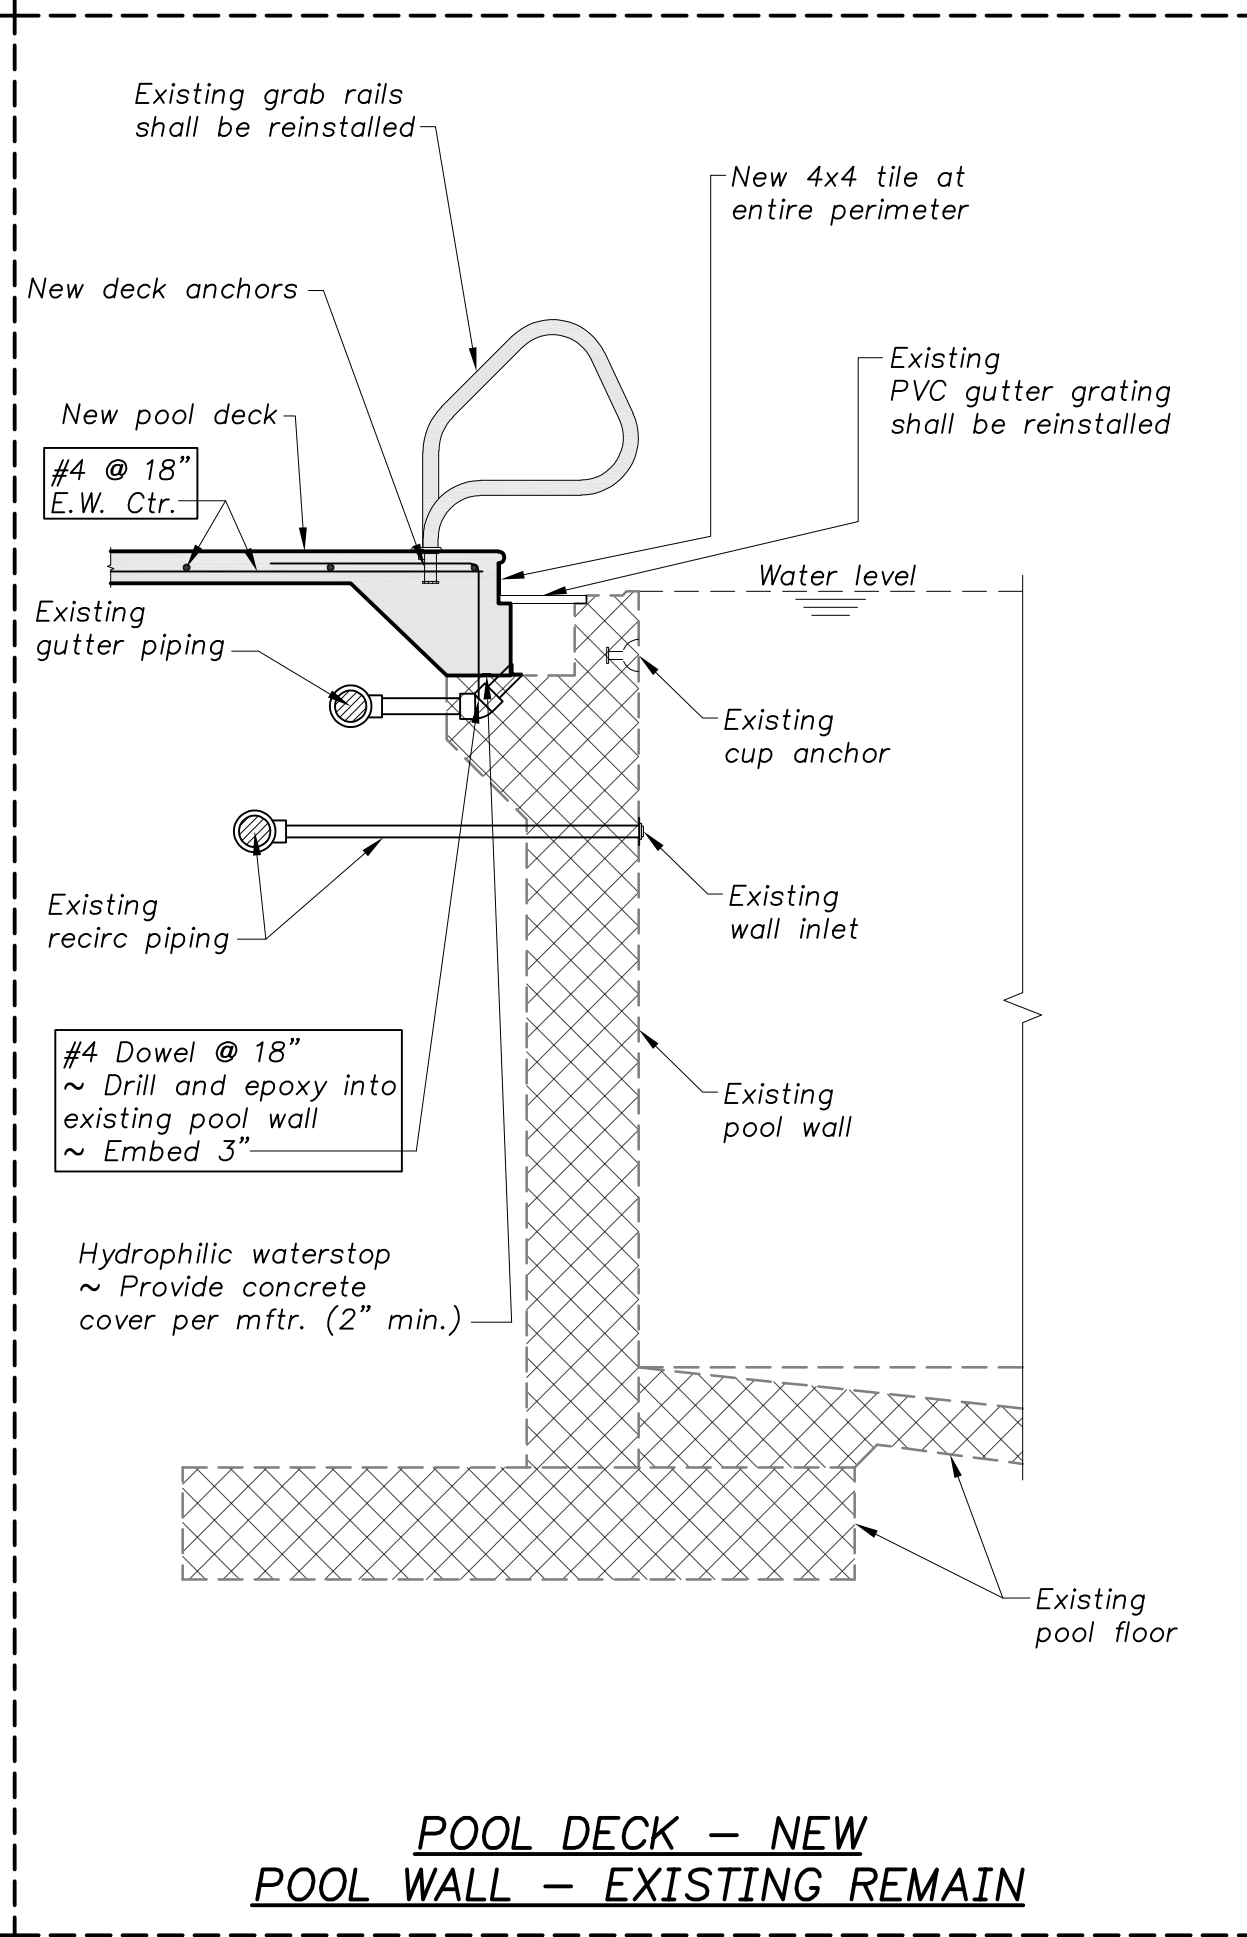

**POOL DECK – NEW
POOL WALL – EXISTING REMAIN**

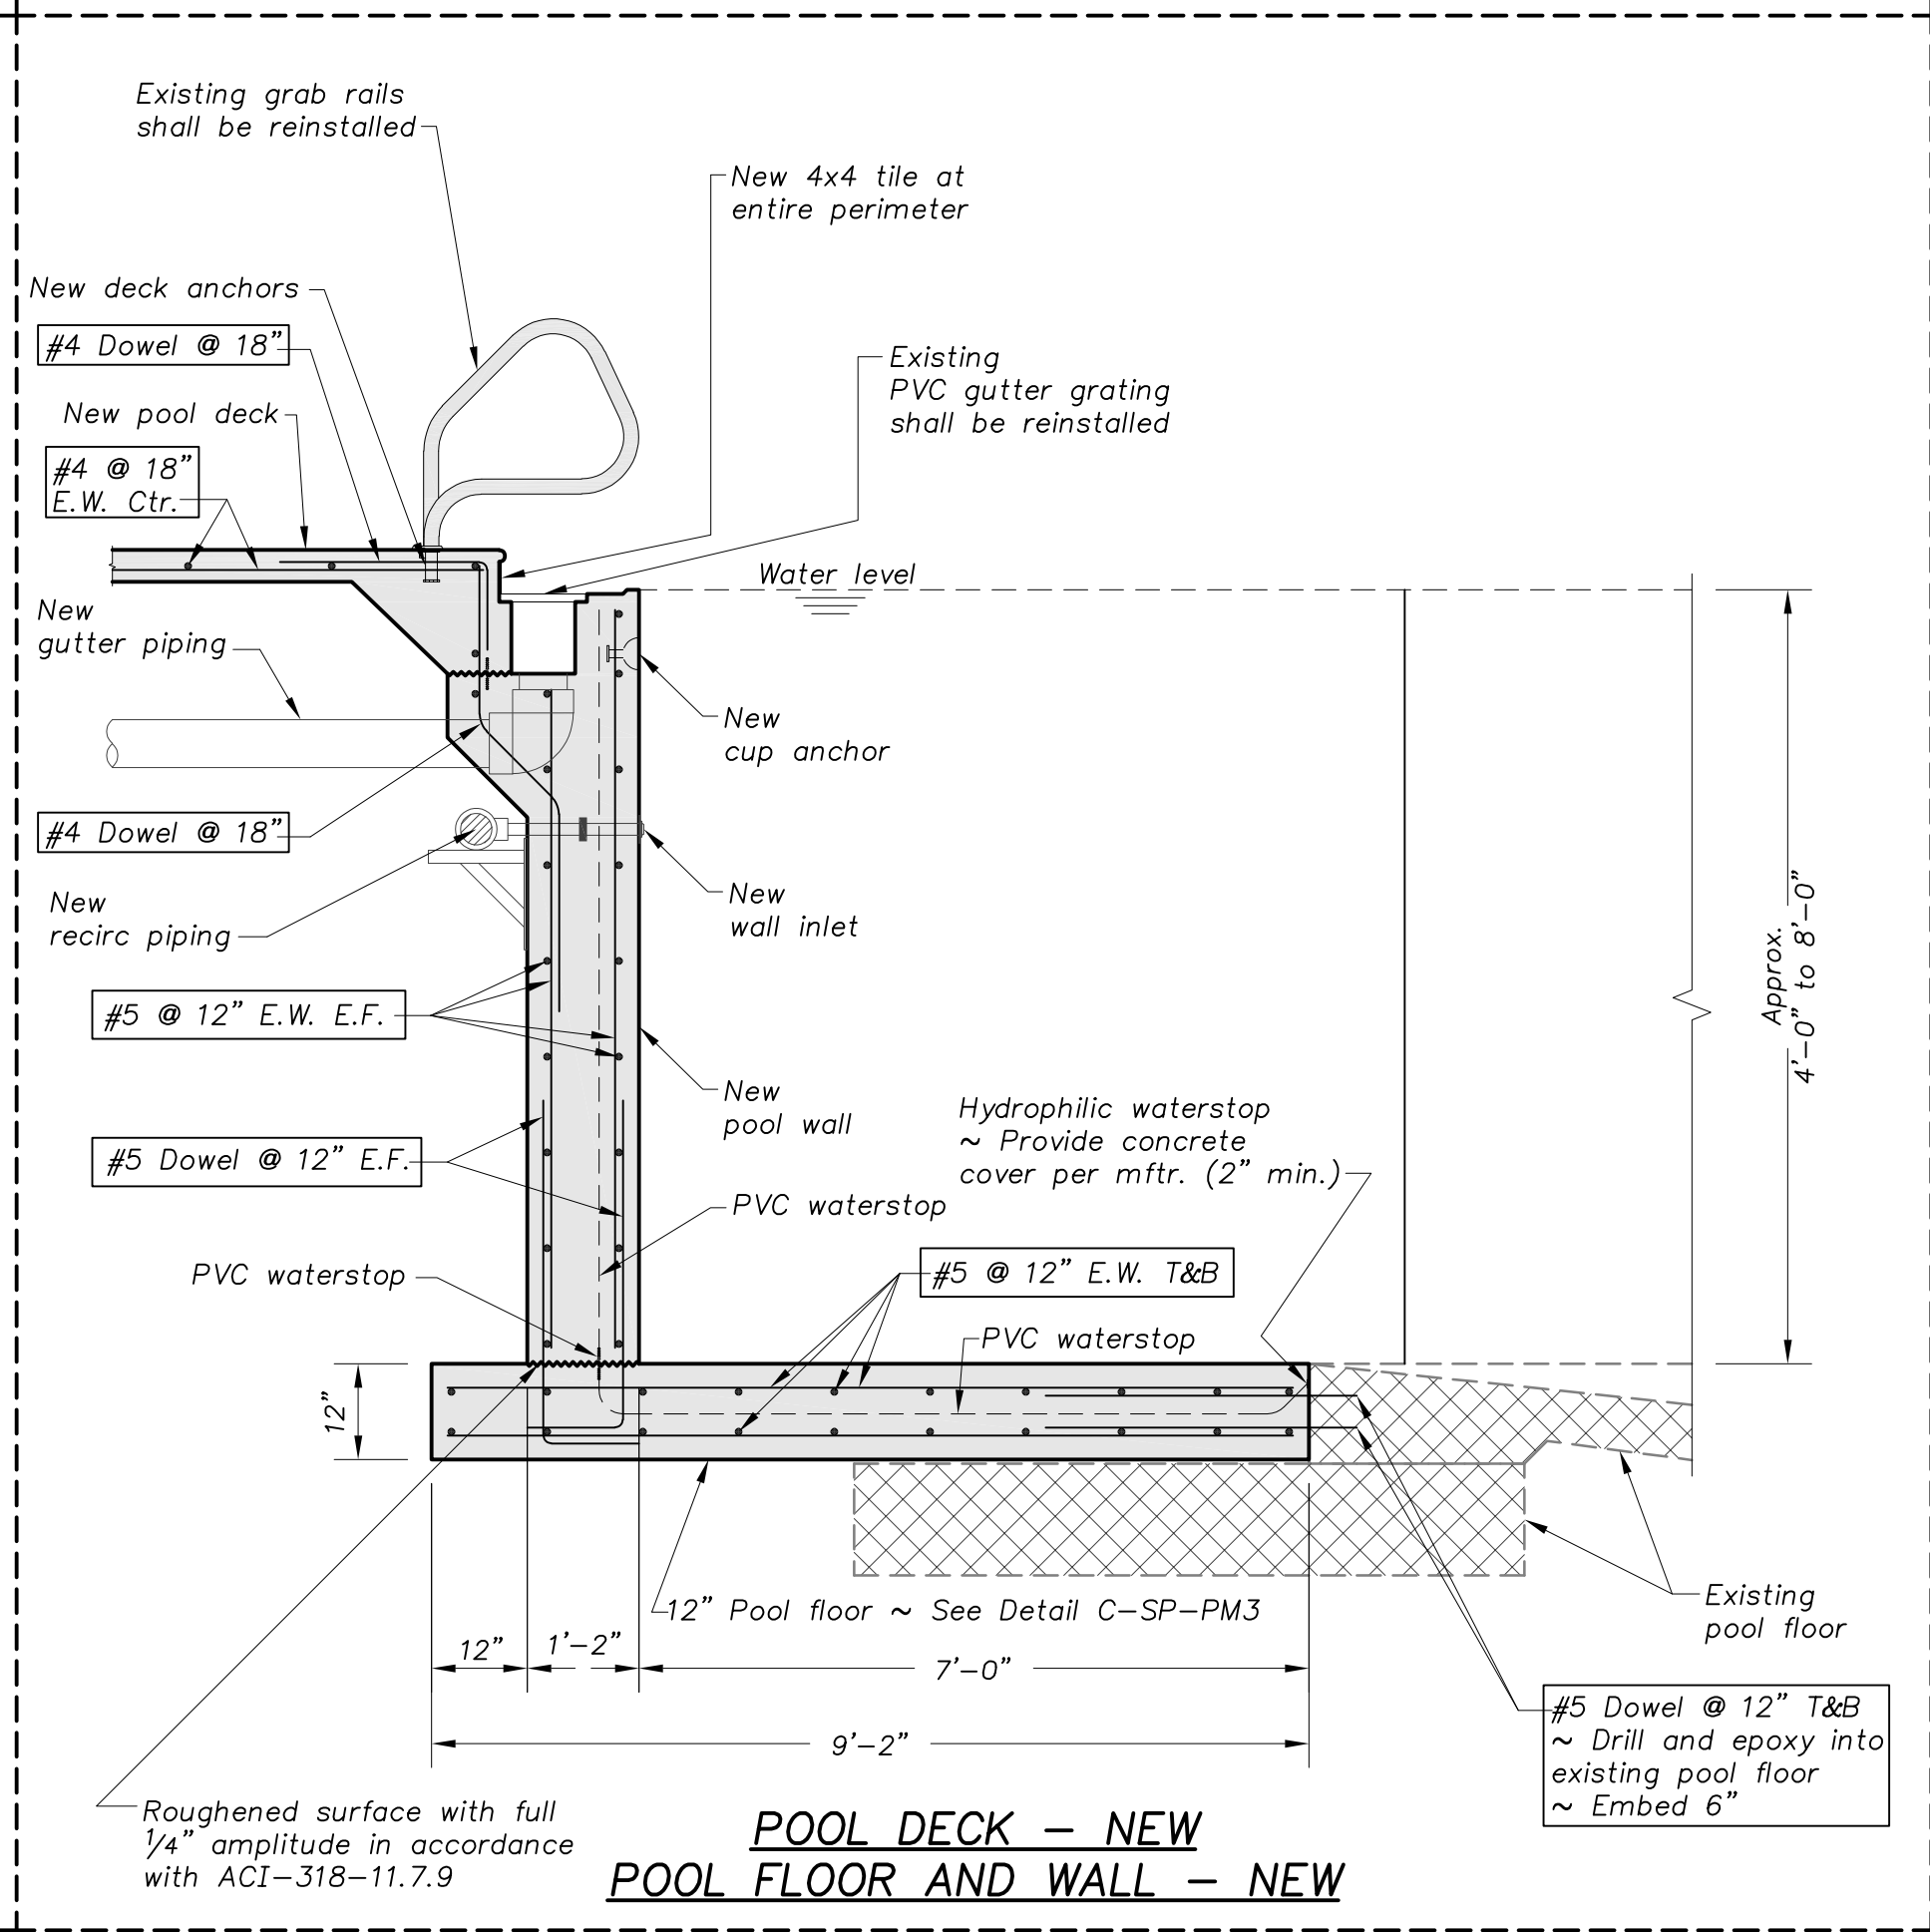


**POOL DECK – NEW
POOL FLOOR AND WALL – NEW**

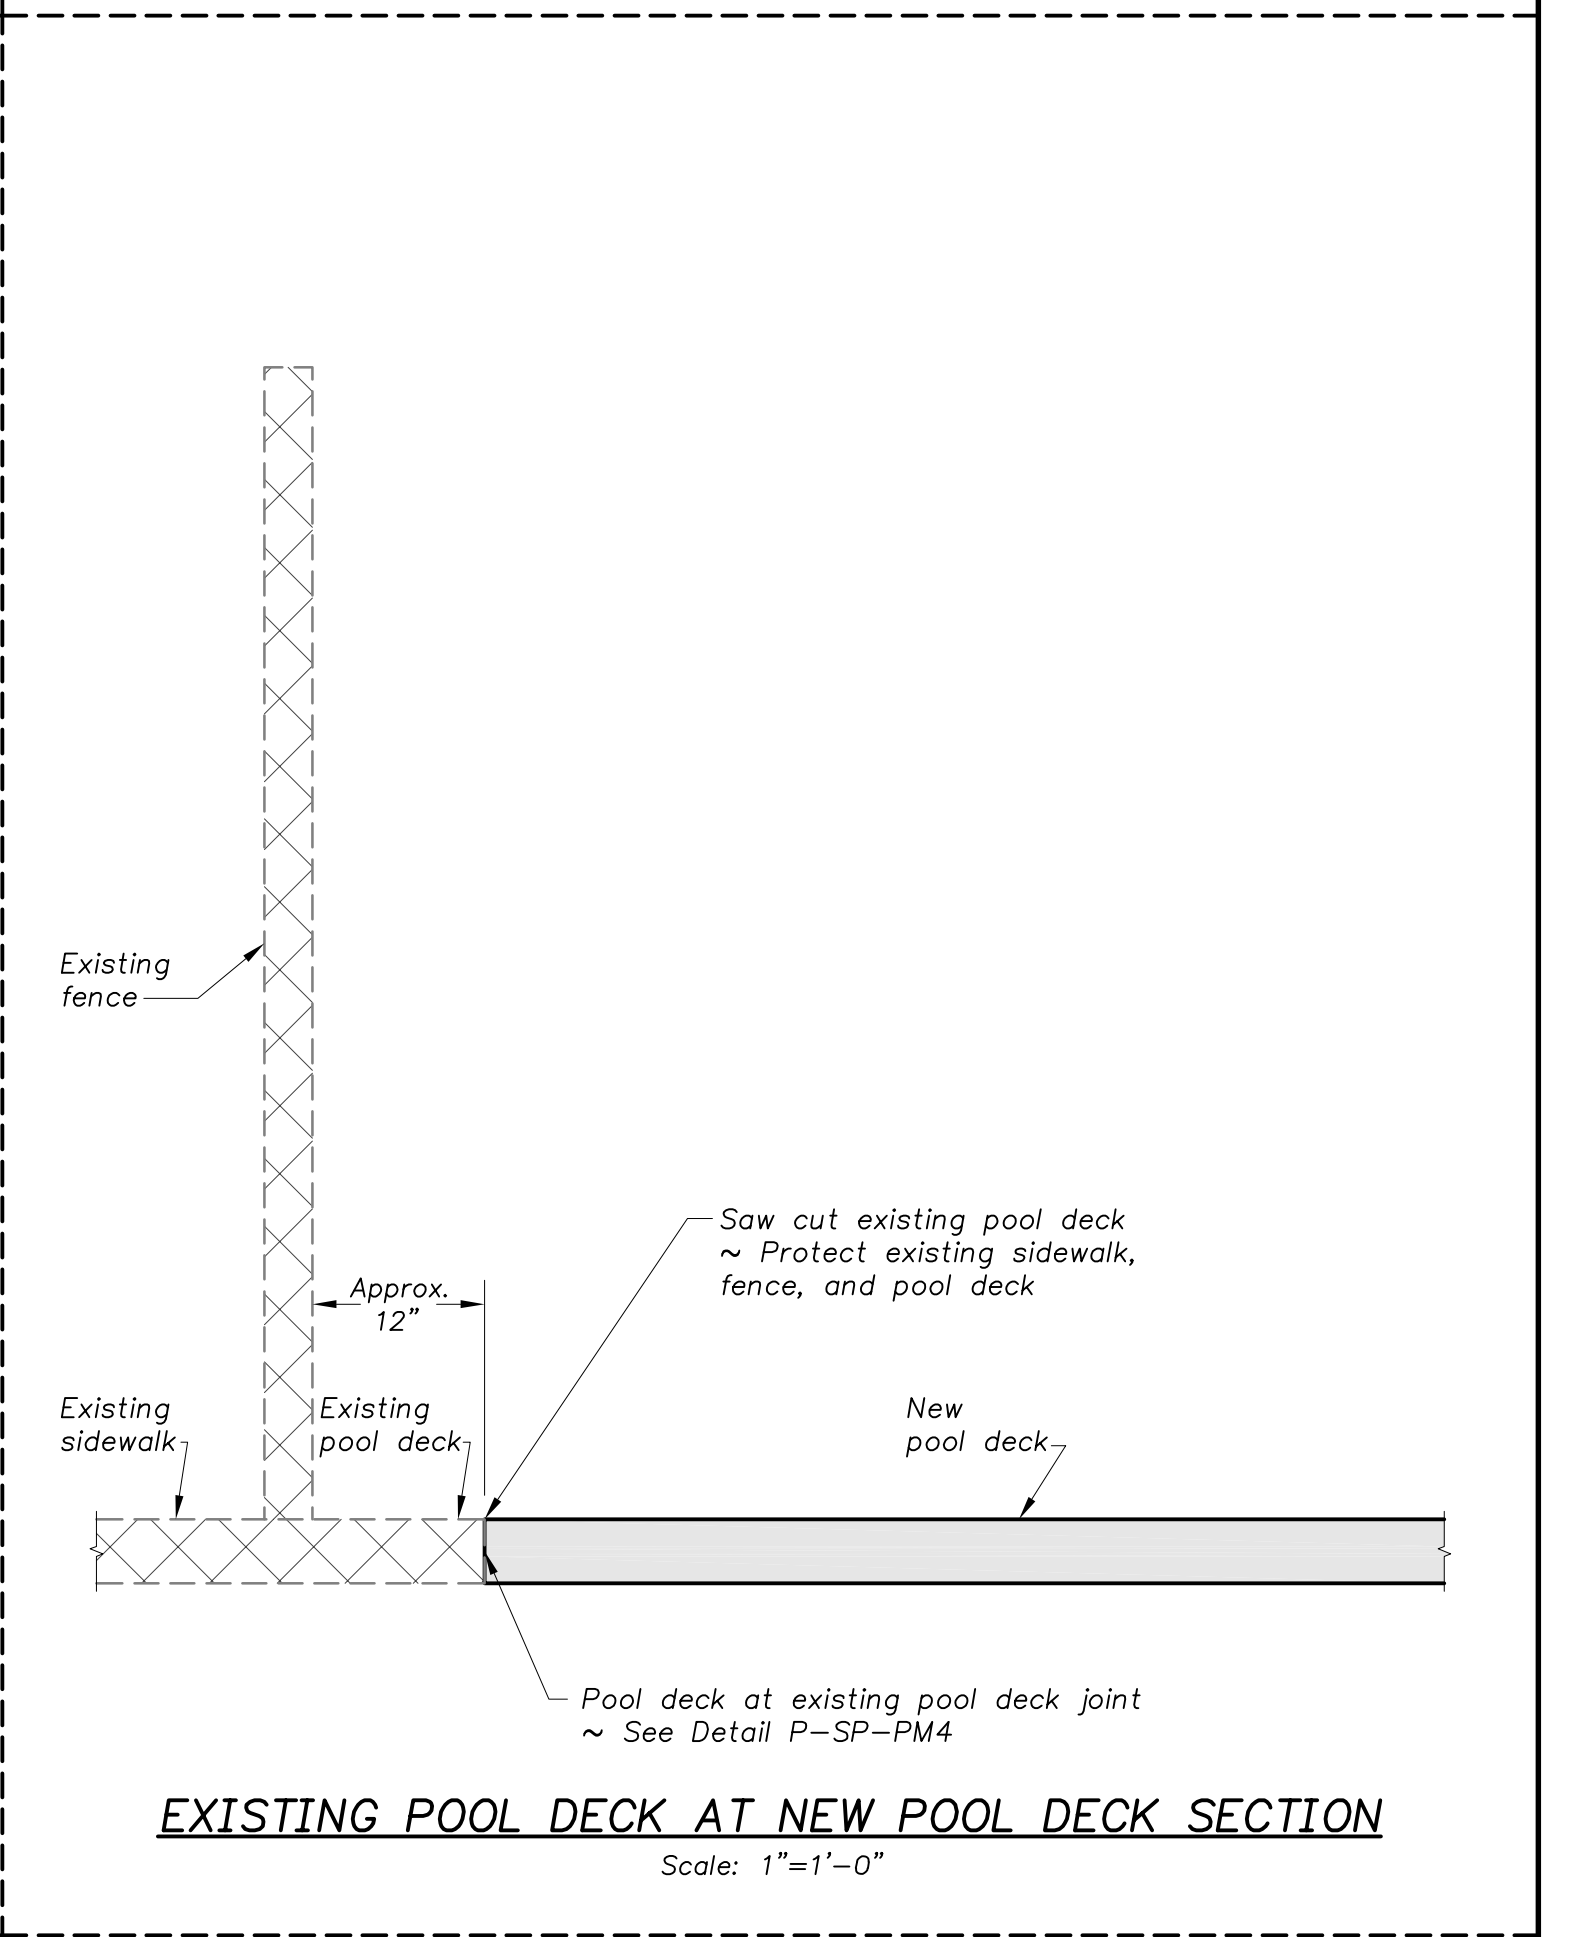


EXISTING POOL DECK AT NEW POOL DECK SECTION
Scale: 1"=1'-0"

(A) POOL FLOOR AND WALL DETAILS
Scale: 1/2"=1'-0"

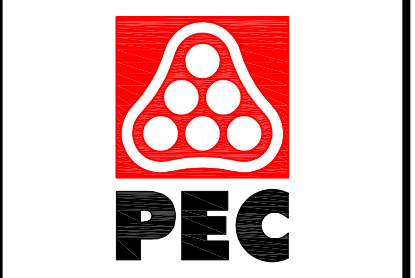

**WICHITA, KANSAS
Pool Improvements
COLLEGE HILL PARK**

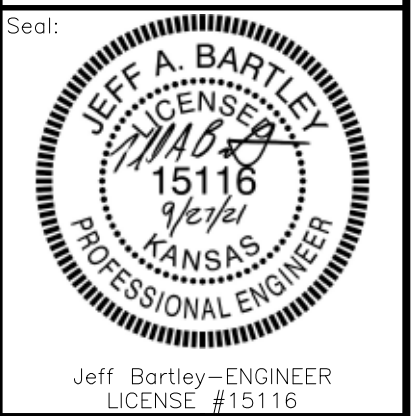

Jeff Bartley - ENGINEER
LICENSE #15116

Date: 09-27-21 Job #: 18-512
Drawn: SRS Checked: JAB

Issue: CONSTRUCTION DOCUMENTS

**POOL AREA
DETAILS**

SP-PM2