
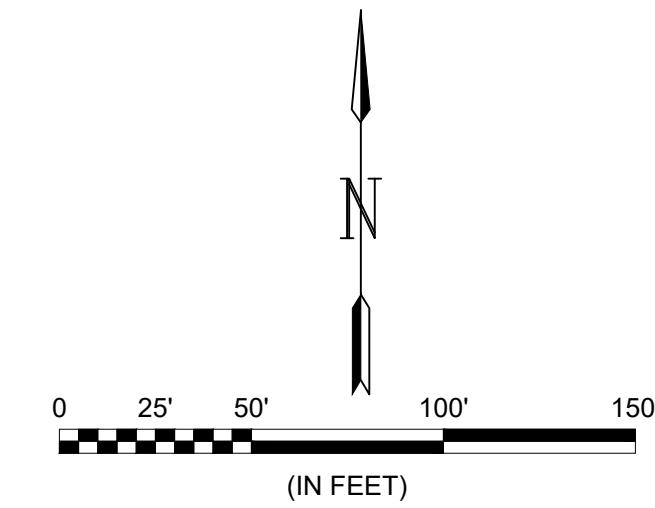


File: L:\2021\12\14\1004 - Emerald Bay 4th Ph. 3D\Drawings\C3D\Paving\4 CORNER GRADING PLAN.dwg, Last saved by: MCarreafledra  
 Last plotted by: Glover, Eric J., Plot Style: ---, Plot Scale: 1:2,5649 Plot Date: 11/17/2021 8:58 AM Plotter Used: None

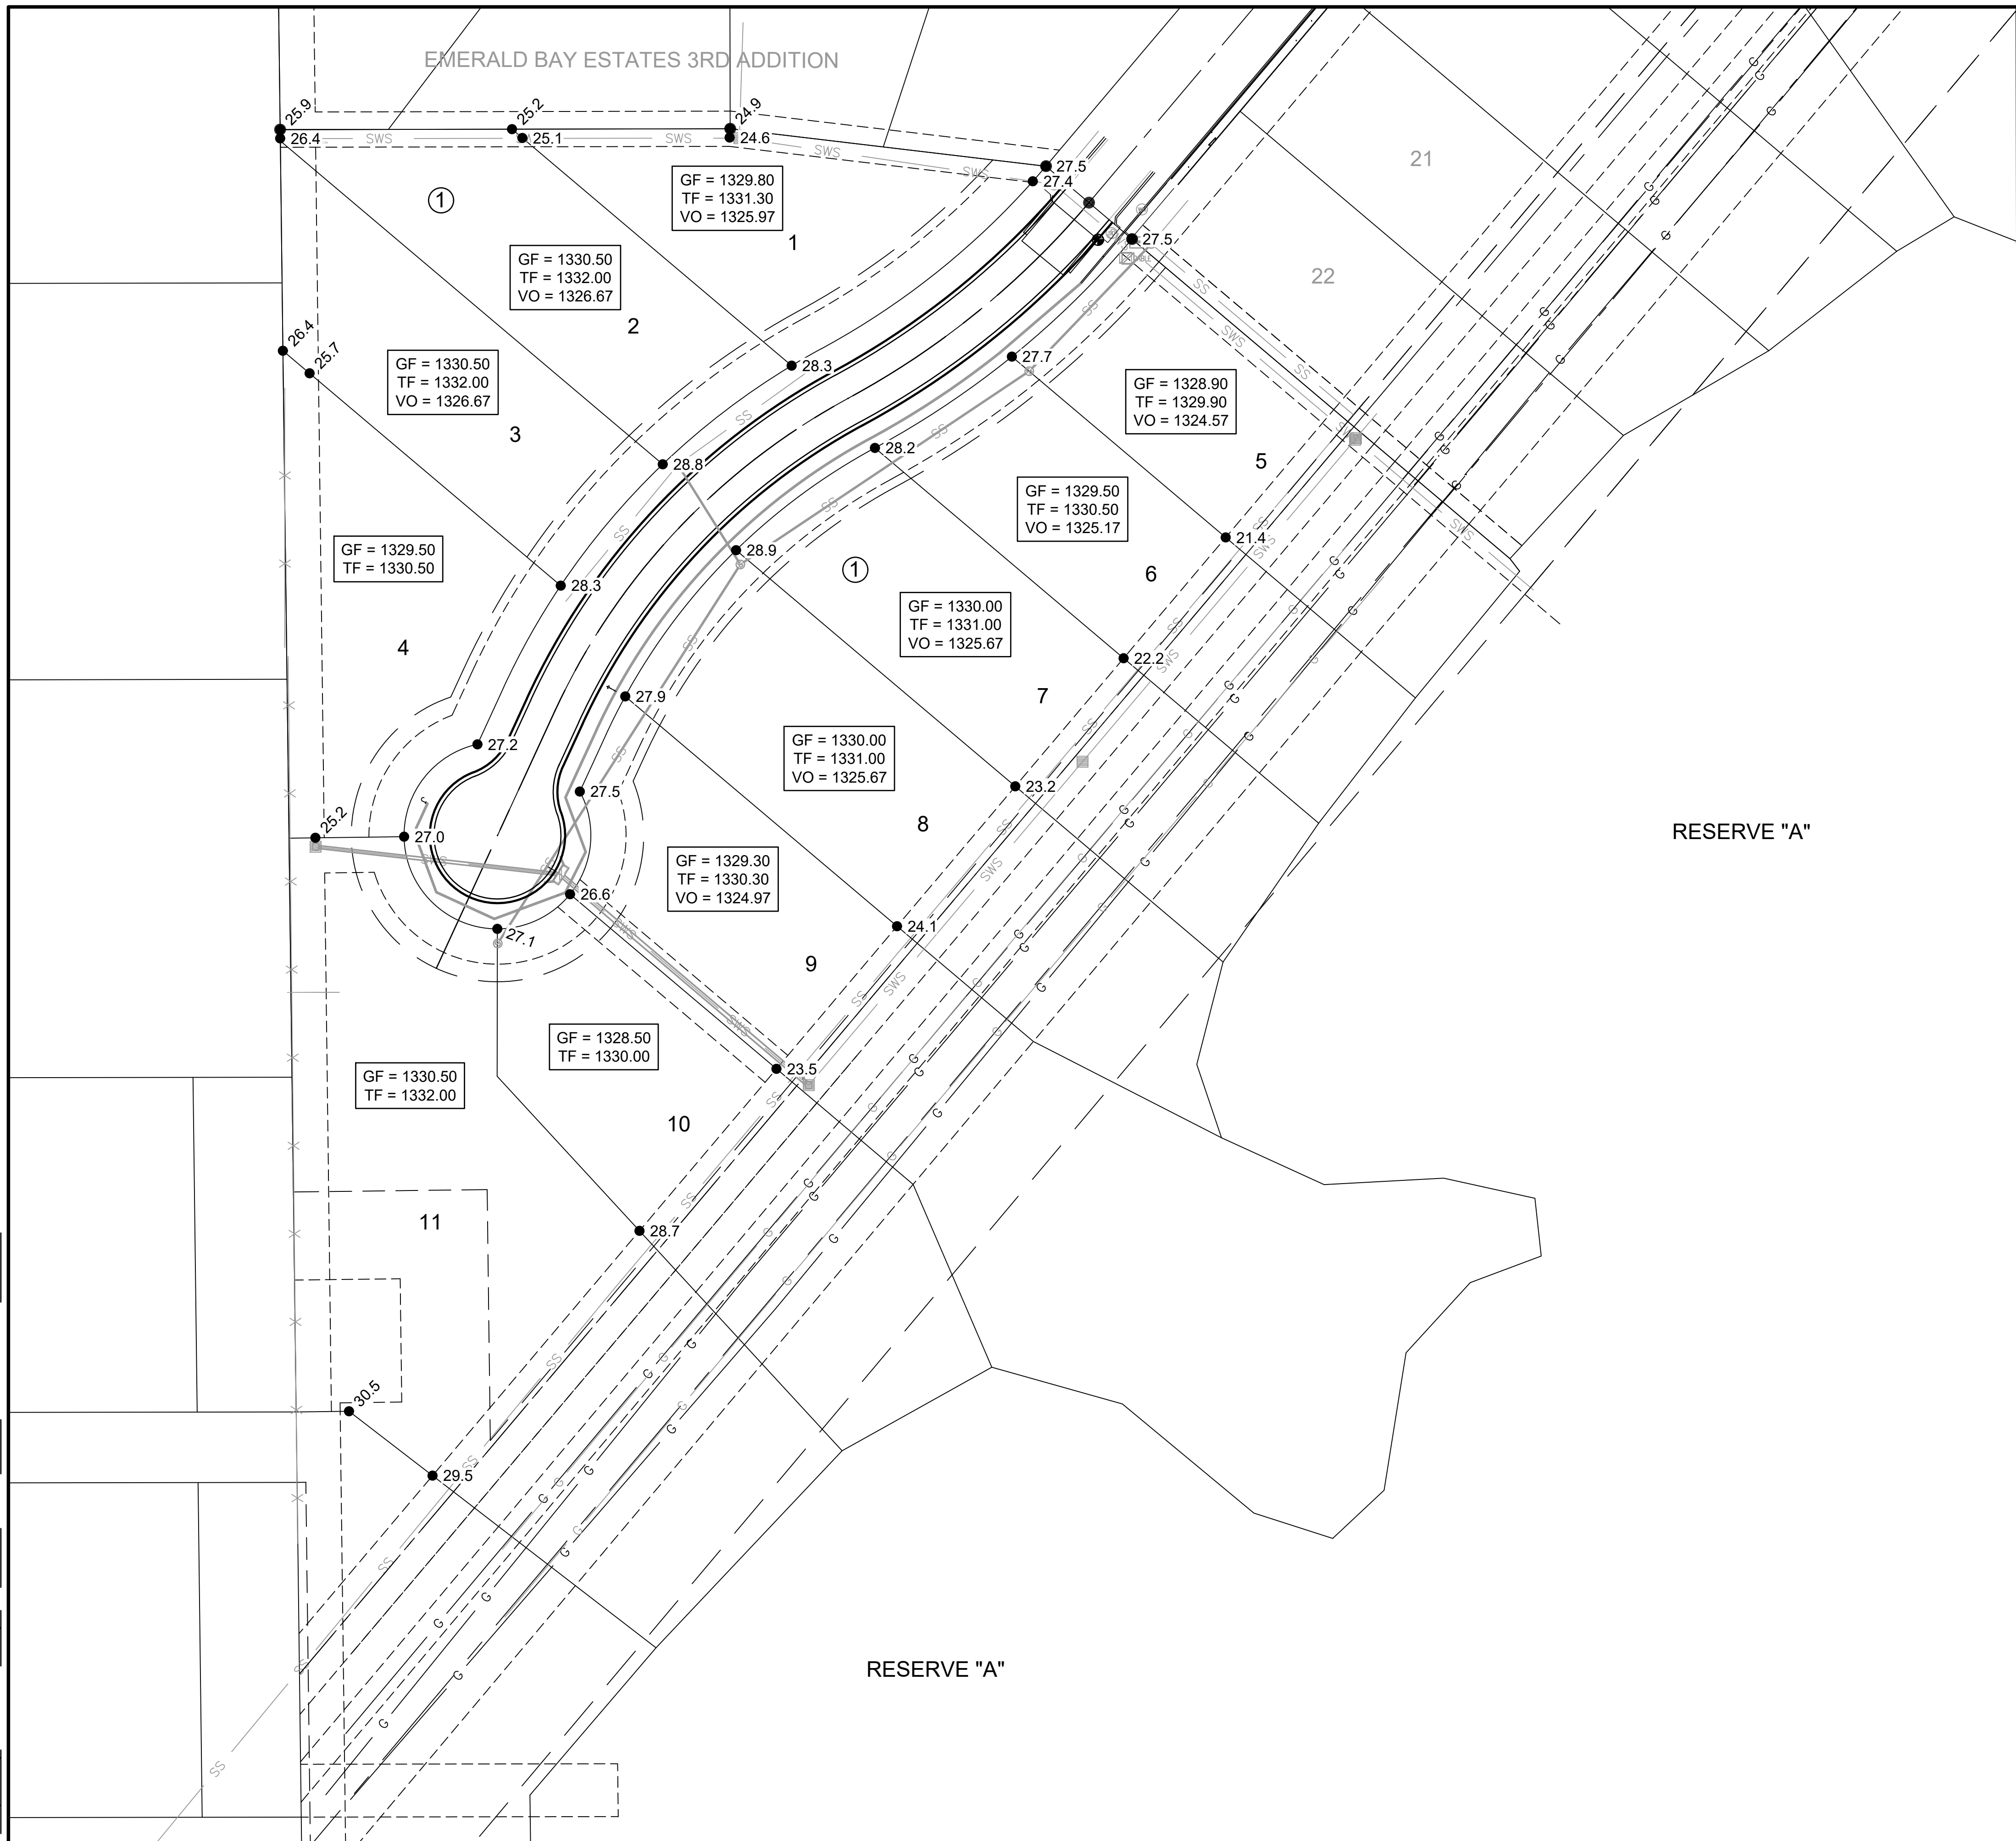

© 2021 GARVER, LLC  
 THIS DOCUMENT, ALONG WITH THE  
 IDEAS AND DESIGNS CONVEYED  
 HEREIN, SHALL BE CONSIDERED  
 INSTRUMENTS OF PROFESSIONAL  
 SERVICE AND ARE PROPERTY OF  
 GARVER, LLC. ANY USE,  
 REPRODUCTION, OR DISTRIBUTION  
 OF THIS DOCUMENT, ALONG WITH  
 THE IDEAS AND DESIGN CONTAINED  
 HEREIN, IS PROHIBITED UNLESS  
 AUTHORIZED IN WRITING BY  
 GARVER, LLC OR EXPLICITLY  
 ALLOWED IN THE GOVERNING  
 PROFESSIONAL SERVICES  
 AGREEMENT FOR THIS WORK.

1995 Midfield Road  
 Wichita, KS 67209  
 (316) 264-8008

REV.	DATE	DESCRIPTION	BY



CITY OF WICHITA  
 WICHITA, KANSAS  
 PAVING PLANS  
 EMERALD BAY 4TH, PHASE 3

4 CORNER  
 GRADING  
 PLAN

JOB NO.: 21T41004  
 DATE: NOV. 2021  
 DESIGNED BY: .  
 DRAWN BY: .

BAR IS ONE INCH ON  
 ORIGINAL DRAWING  
 0 1"  
 IF NOT ONE INCH ON THIS SHEET,  
 ADJUST SCALES ACCORDINGLY.

DRAWING NUMBER

SHEET NUMBER **14** OF **24**

**NOTES:**  
 Minimum pads on lots shown on this sheet  
 have been adjusted to 1319.0 by a  
 corrective affidavit submitted July 6, 2021.

**Benchmarks**

BENCHMARK #1: CHISELED SQUARE WITH DIVOT  
 ON THE TOP OF CURB ON THE SOUTHEAST SIDE  
 OF DORIS CIR. ON THE SOUTH SIDE OF A CURB  
 INLET, 236' SOUTHWEST OF THE CENTERLINE OF  
 DORIS CT.  
 ELEVATION = 1326.88 (NAVD88, G18)

BENCHMARK #2: CENTER OF BRASS DISK ON TOP  
 OF CURB LOCATED SOUTH OF A FIRE HYDRANT,  
 AT THE NORTHEAST CORNER OF DORIS CT. AND  
 DORIS AVE.  
 ELEVATION = 1328.63 (NAVD88, G18)