

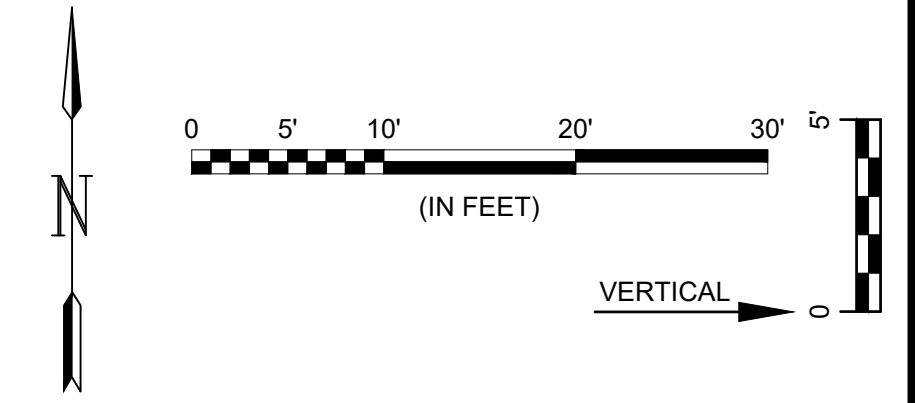
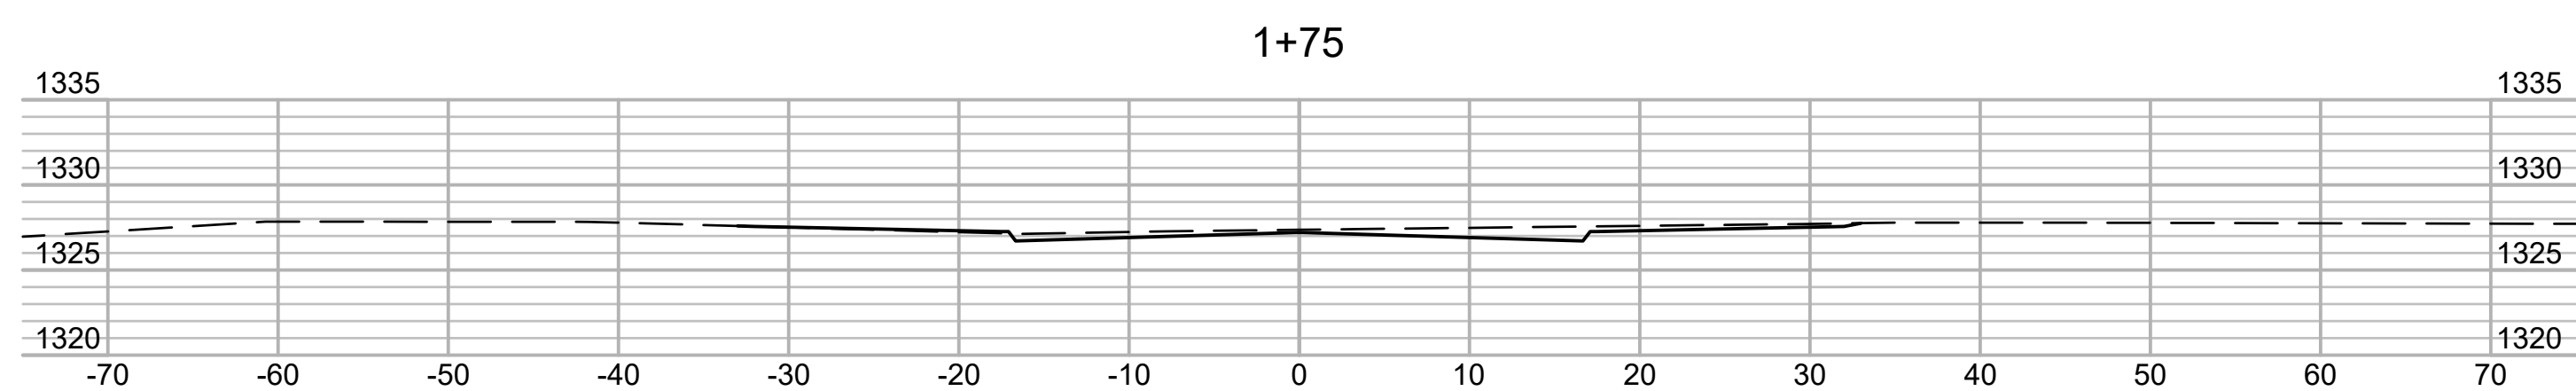
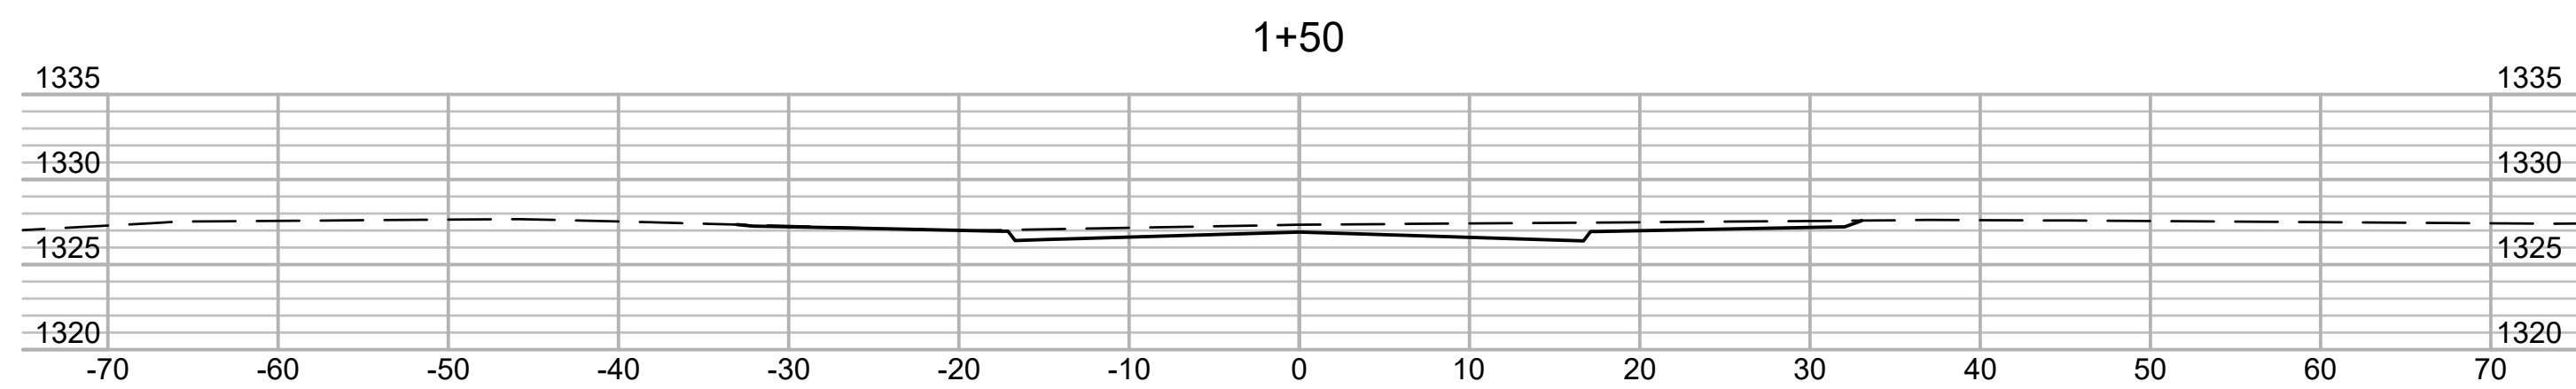
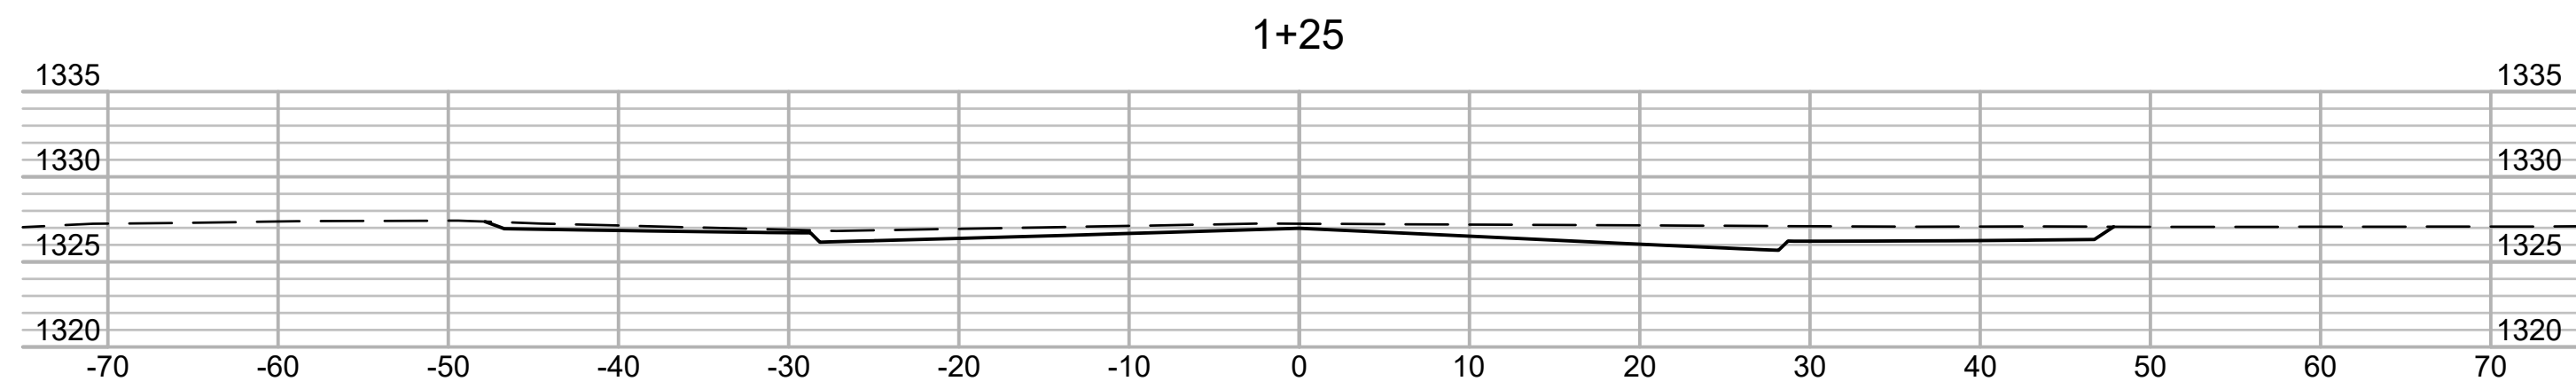


File: L:\2021\12\14\1004 - Emerald Bay 4th Ph. 3\Drawings\C3D\Paving\CROSS SECTIONS.dwg Last Save: 11/15/2021 3:49 PM Last saved by: MCarreraPiedra
 Last plotted by: Glover, Eric J. Plot Style: --- Plot Scale: 1:2,5649 Plot Date: 11/17/2021 8:53 AM Plotter Used: None

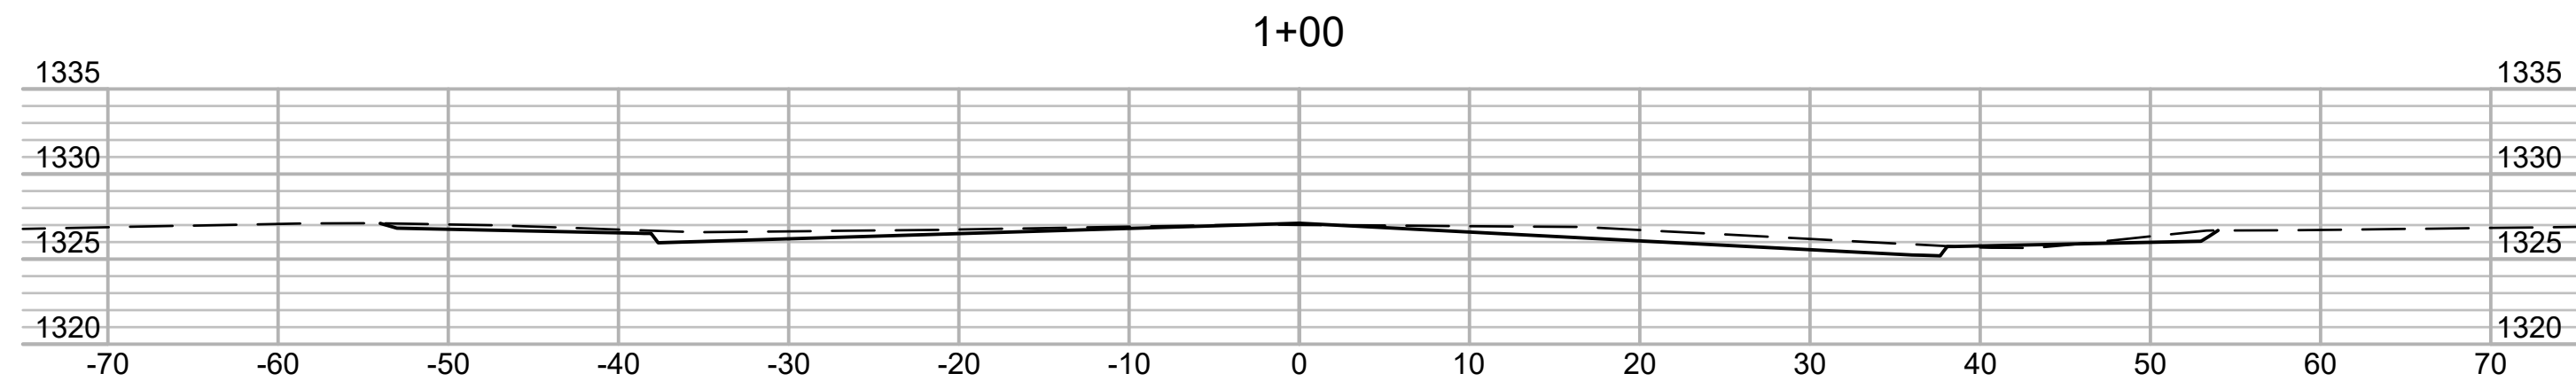

LEGEND


- EXISTING GRADE
- PROPOSED GROUND

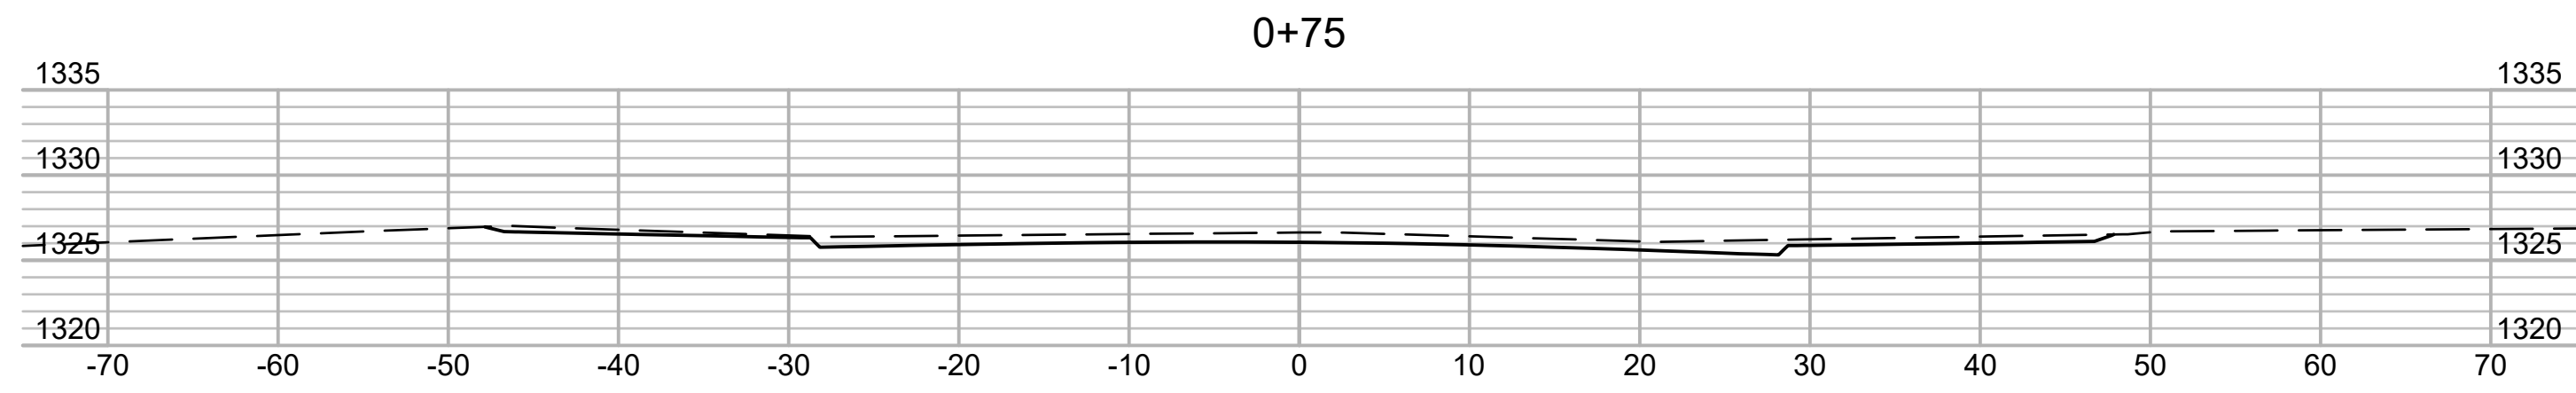

© 2021 GARVER, LLC
 THIS DOCUMENT, ALONG WITH THE IDEAS AND DESIGNS CONVEYED HEREIN, SHALL BE CONSIDERED INSTRUMENTS OF PROFESSIONAL SERVICE AND ARE PROPERTY OF GARVER, LLC. ANY USE, REPRODUCTION, OR DISTRIBUTION OF THIS DOCUMENT, ALONG WITH THE IDEAS AND DESIGN CONTAINED HEREIN, IS PROHIBITED UNLESS AUTHORIZED IN WRITING BY GARVER, LLC OR EXPLICITLY ALLOWED IN THE GOVERNING PROFESSIONAL SERVICES AGREEMENT FOR THIS WORK.

1995 Midfield Road
 Wichita, KS 67209
 (316) 264-8008

| REV. | DATE | DESCRIPTION | BY |
|------|------|-------------|----|
| | | | |
| | | | |
| | | | |


 CITY OF WICHITA
 WICHITA, KANSAS
 PAVING PLANS
 EMERALD BAY 4TH, PHASE 3

CROSS SECTIONS (1 OF 5)

JOB NO.: 21T41004
 DATE: NOV. 2021
 DESIGNED BY: .
 DRAWN BY: .

BAR IS ONE INCH ON ORIGINAL DRAWING
 IF NOT ONE INCH ON THIS SHEET, ADJUST SCALES ACCORDINGLY.

DRAWING NUMBER
 SHEET NUMBER **9** OF **24**