
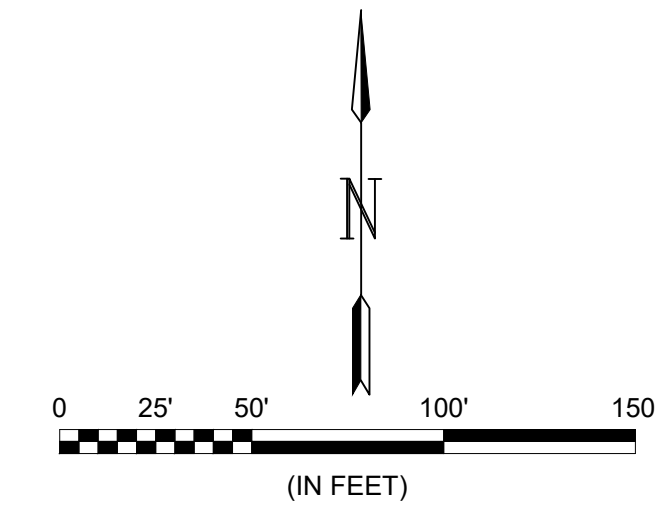


File: L:\2021\12\14\1004 - Emerald Bay 4th Ph. 3D\Drawings\C3D\Paving\COORDINATE MAP.dwg Last Save: 11/23/2021 10:40 AM Last saved by: MCarrara\Piedra
Last plotted by: Carrera-Piedra, Mairala Plot Style: --- Plot Scale: 1:2,884.9 Plot Date: 11/23/2021 10:40 AM Plotter Used: None

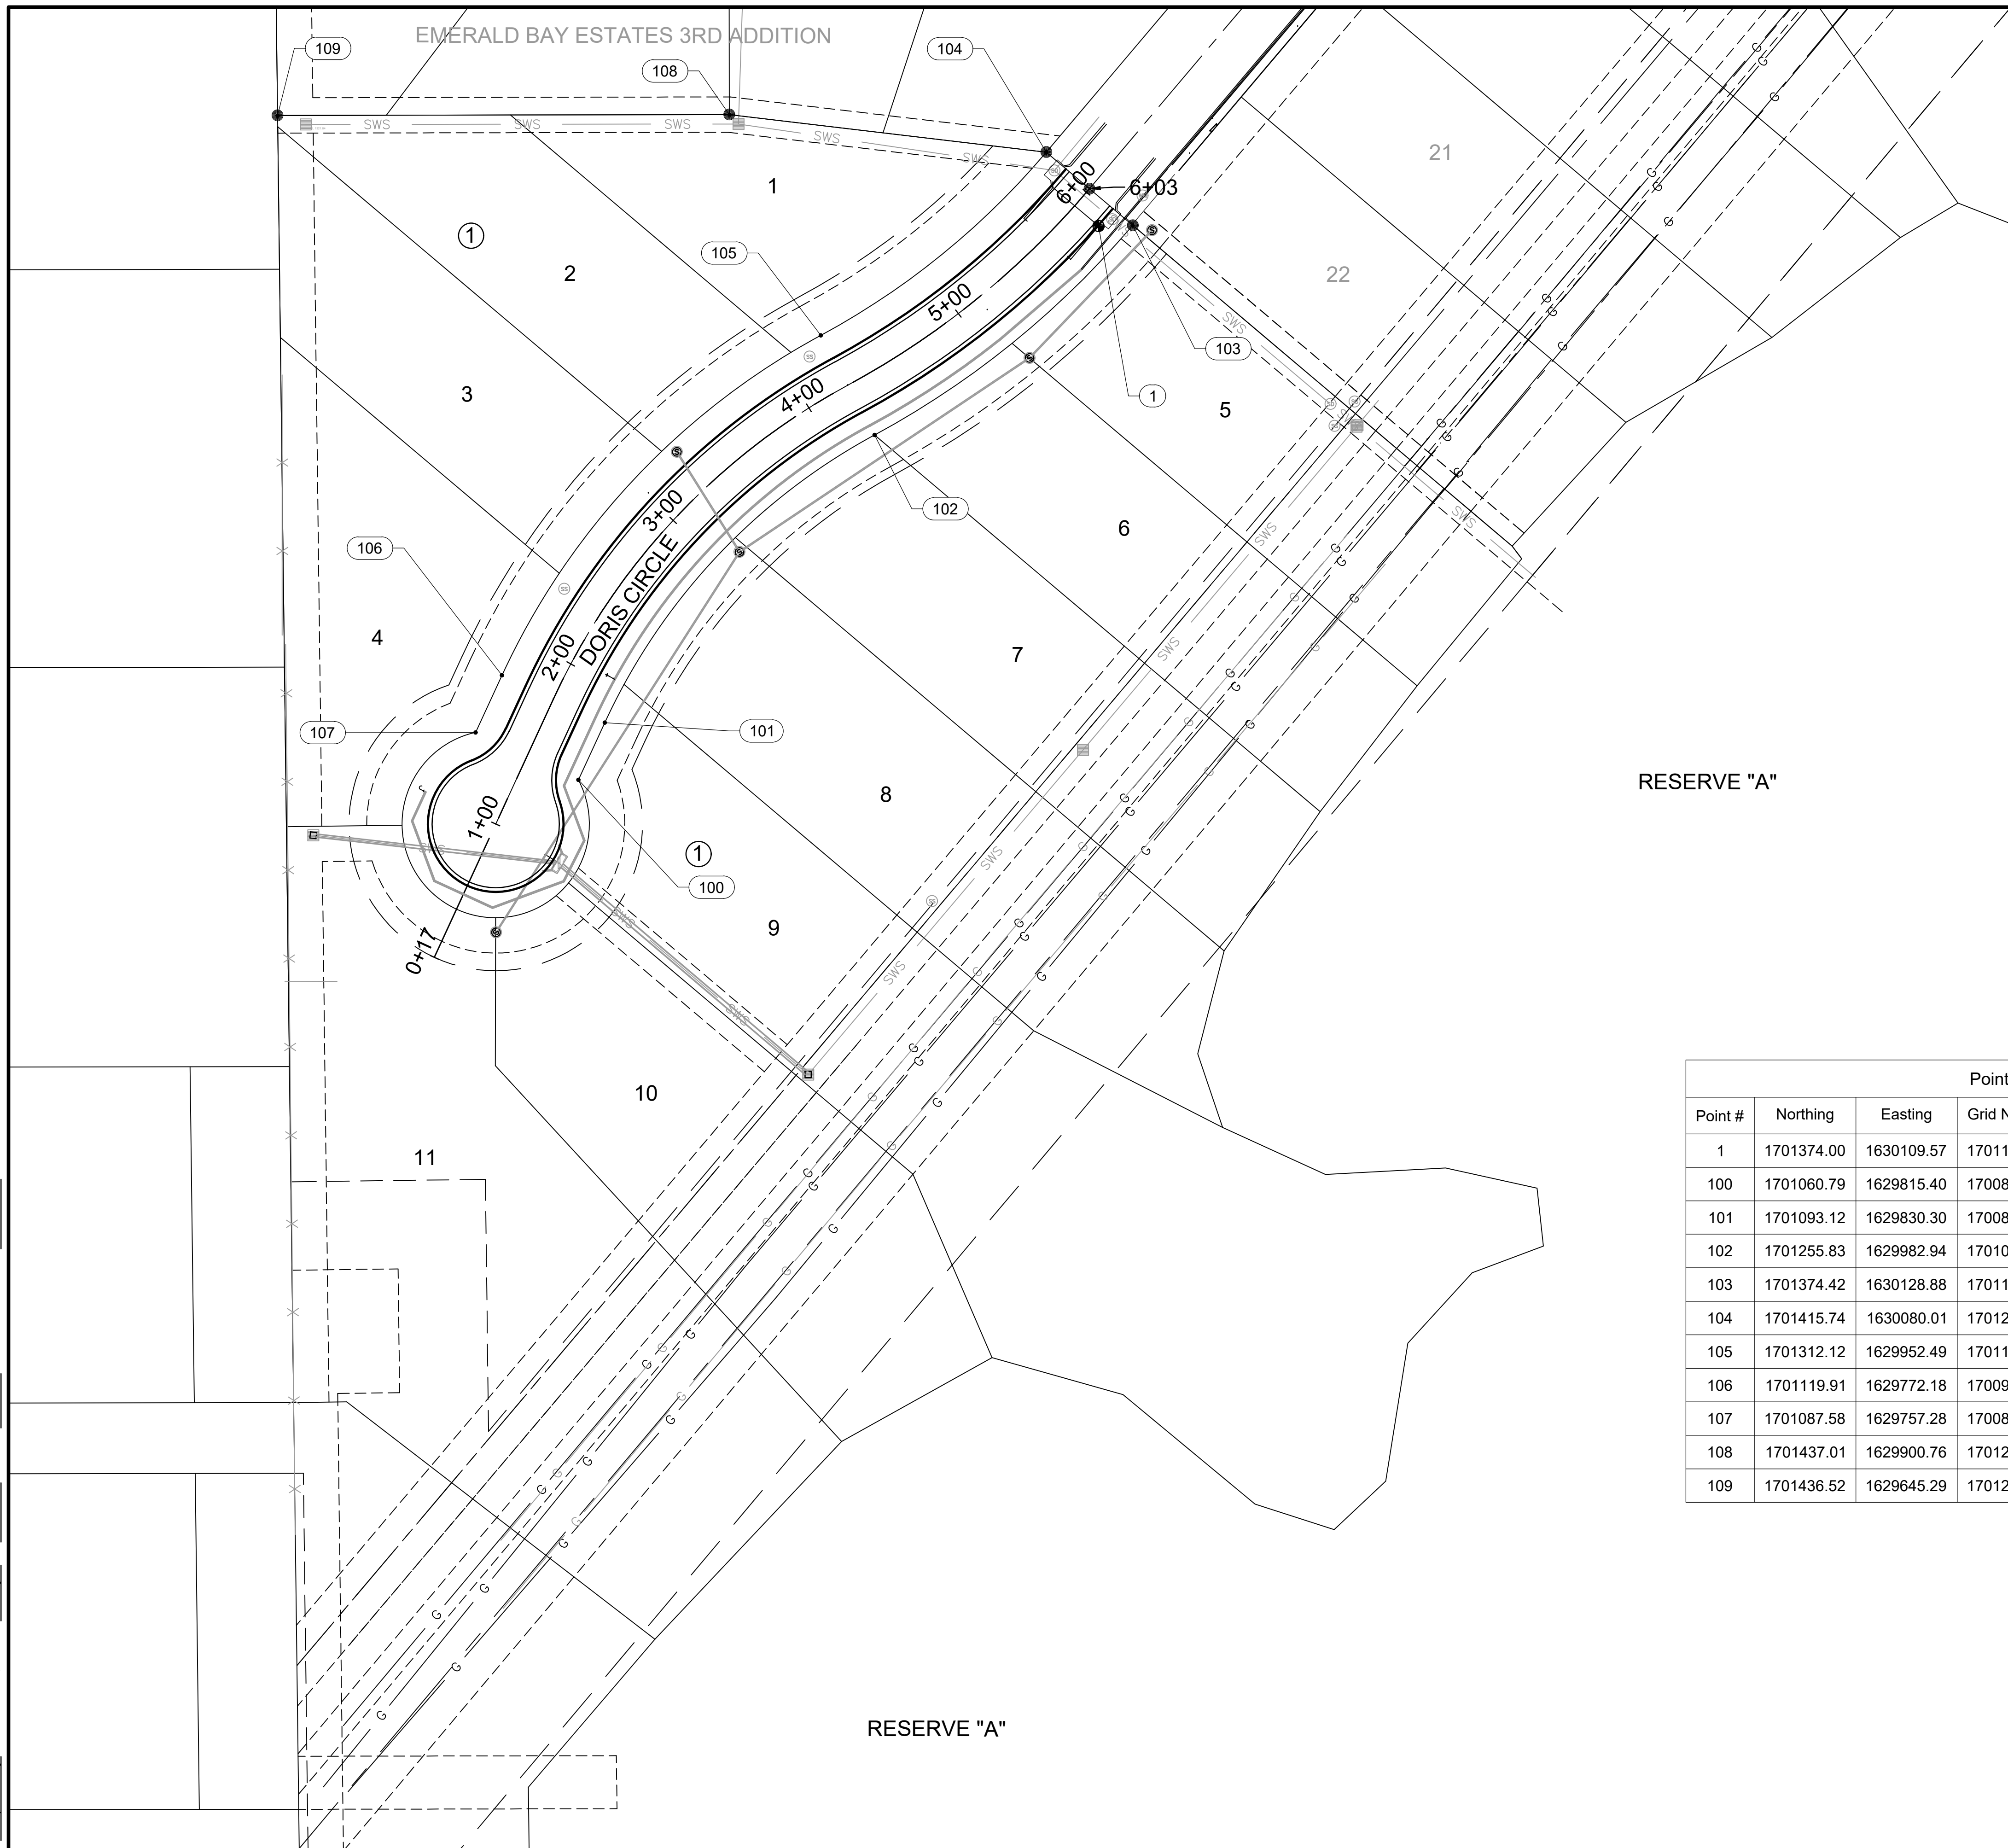

© 2021 GARVER, LLC
THIS DOCUMENT, ALONG WITH THE IDEAS AND DESIGNS CONVEYED HEREIN, SHALL BE CONSIDERED INSTRUMENTS OF PROFESSIONAL SERVICE AND ARE PROPERTY OF GARVER, LLC. ANY USE, REPRODUCTION, OR DISTRIBUTION OF THIS DOCUMENT, ALONG WITH THE IDEAS AND DESIGN CONTAINED HEREIN, IS PROHIBITED UNLESS AUTHORIZED IN WRITING BY GARVER, LLC OR EXPLICITLY ALLOWED IN THE GOVERNING PROFESSIONAL SERVICES AGREEMENT FOR THIS WORK.

1995 Midfield Road
Wichita, KS 67209
(316) 264-8008

REV.	DATE	DESCRIPTION	BY



CITY OF WICHITA
WICHITA, KANSAS
PAVING PLANS
EMERALD BAY 4TH, PHASE 3

COORDINATE
MAP

JOB NO.: 21T41004
DATE: NOV. 2021
DESIGNED BY: .
DRAWN BY: .

BAR IS ONE INCH ON ORIGINAL DRAWING
IF NOT ONE INCH ON THIS SHEET, ADJUST SCALES ACCORDINGLY.

DRAWING NUMBER

SHEET NUMBER **15** OF **24**

RESERVE "A"

RESERVE "A"

Point Table					
Point #	Northing	Easting	Grid Northing	Grid Easting	Description
1	1701374.00	1630109.57	1701174.11	1629918.05	Benchmark #1
100	1701060.79	1629815.40	1700860.93	1629623.91	PT
101	1701093.12	1629830.30	1700893.26	1629638.82	PT
102	1701255.83	1629982.94	1701055.95	1629791.43	PRC
103	1701374.42	1630128.88	1701174.53	1629937.35	PC
104	1701415.74	1630080.01	1701215.84	1629888.49	ADDITION CORNER
105	1701312.12	1629952.49	1701112.23	1629760.98	PRC
106	1701119.91	1629772.18	1700920.05	1629580.70	PC
107	1701087.58	1629757.28	1700887.72	1629565.80	PT
108	1701437.01	1629900.76	1701237.11	1629709.26	ADDITION CORNER
109	1701436.52	1629645.29	1701236.62	1629453.83	ADDITION CORNER