


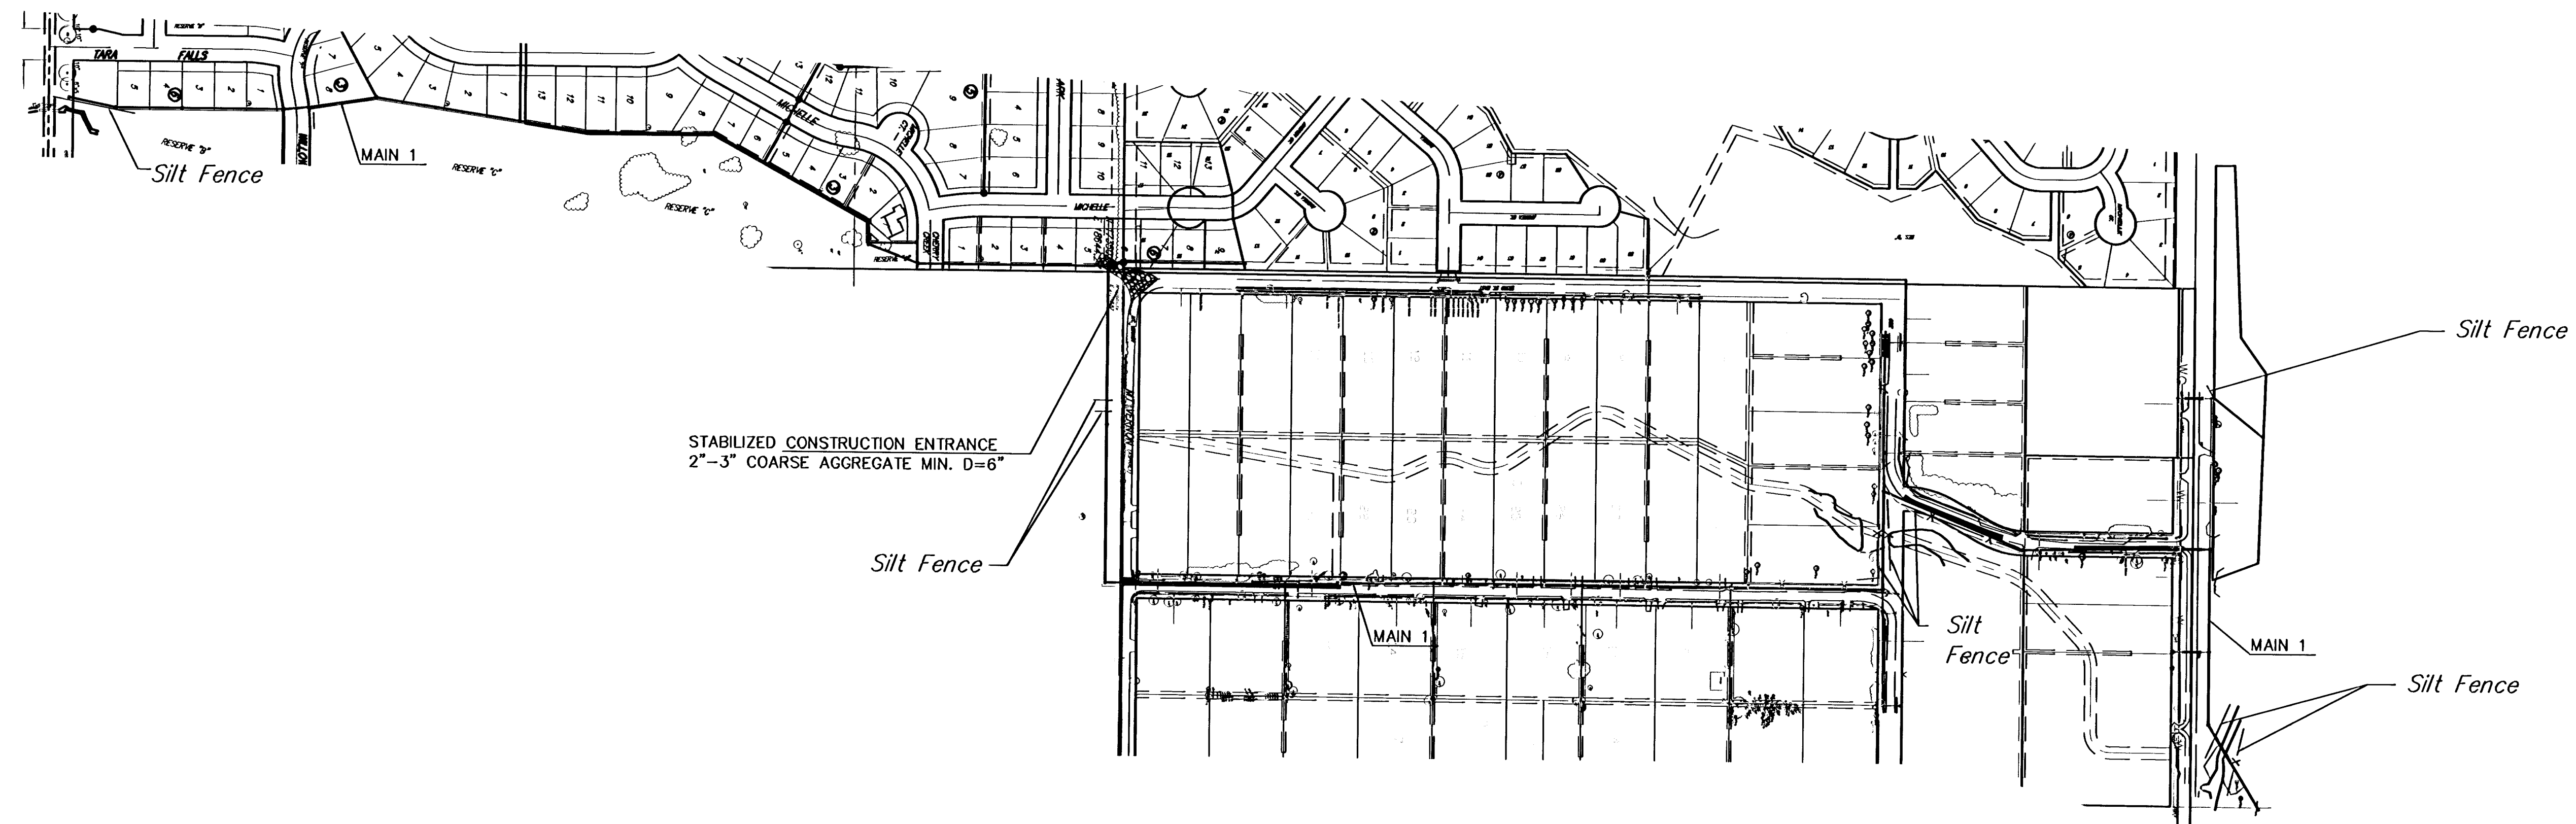


SCALE 1" = 100'
IRON = •

LEGEND

—x— Silt Fence



McEvoy Sewer, Main 18
Erosion Control Map
WICHITA, KANSAS

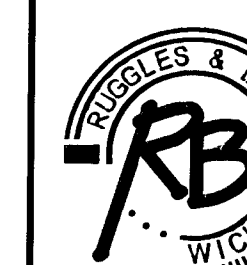

Ruggles & Bohm, P.A.
Engineering, Surveying, Land Planning

924 North Main (316) 284-9008
Wichita, Kansas 67203 (316) 284-4621 fax
www.rbkansas.com E-mail: info@rbkansas.com

DRAWING FILE
Details [Erosion Control Map]

PROJECT NUMBER
468-84026

DATE
Oct. 31, 2005

DESIGN PDC
DRAWN PDC
REVIEW
UTILITY
SHEET
15
OF
17

REV. DATE
2005