





 
 
 


**EROSION CONTROL PLAN LEGEND**

-  - DROP INLET PROTECTION
-  - CURB INLET PROTECTION
-  - DITCH CHECKS
-  - SILT FENCING
-  - STRAW WATTLE DITCH CHECKS
-  - EROSION CONTROL BERM
-  - BACK OF CURB PROTECTION
-  - EROSION CONTROL MAT
-  - TEMPORARY DITCH




EROSION CONTROL MEASURE	INSTALL	MAINTAIN	REMOVE
BACK OF CURB PROTECTION (LF)	8,953	0	0
CONSTRUCTION ENTRANCE (EA)	0	2	0
CURB INLET BARRIER (EA)	18	5	0
DITCH CHECK (EA)	0	36	0
DROP INLET PROTECTION (EA)	0	20	0
EROSION CONTROL (LS)	0	0	0
EROSION CONTROL BERM (LF)	0	1,610	0
SILT FENCE (LF)	0	1,205	0
EROSION CONTROL MAT (SY)	0	0	0

 QUANTITIES ARE FOR INFORMATION ONLY! CONTRACTOR SHALL VERIFY QUANTITIES PER FINAL BID QUANTITY SHEET.

\* ALL EXISTING BMPs INCLUDING CONSTRUCTION ENTRANCE, SEDIMENT BARRIERS, SILT FENCE, EROSION CONTROL BERM, AND EROSION CONTROL MAT SHALL BE MAINTAINED AND REPAIRED IF NECESSARY. REPLACEMENT OR REMOVAL OF EROSION CONTROL MEASURES TO BE PAID FOR BY L.S. BID ITEM "MAINTAIN EXISTING BMPs"

When construction will occur within 50' of either side of NuStar gas pipeline, Contractor shall contact Kansas One-Call and NuStar a minimum of 72 hours prior to construction. Teresa Landry (316)322-0325.

Areas to be seeded as indicated on the cover sheet. The approximate seeding area is 2.9 acres. This area is based on length of curb x 14.5' wide R/W. The approximate fescue permanent seeding area is 3.0 acres. The approximate temporary seeding area is 0.1 acres. All seeding areas are for information only.

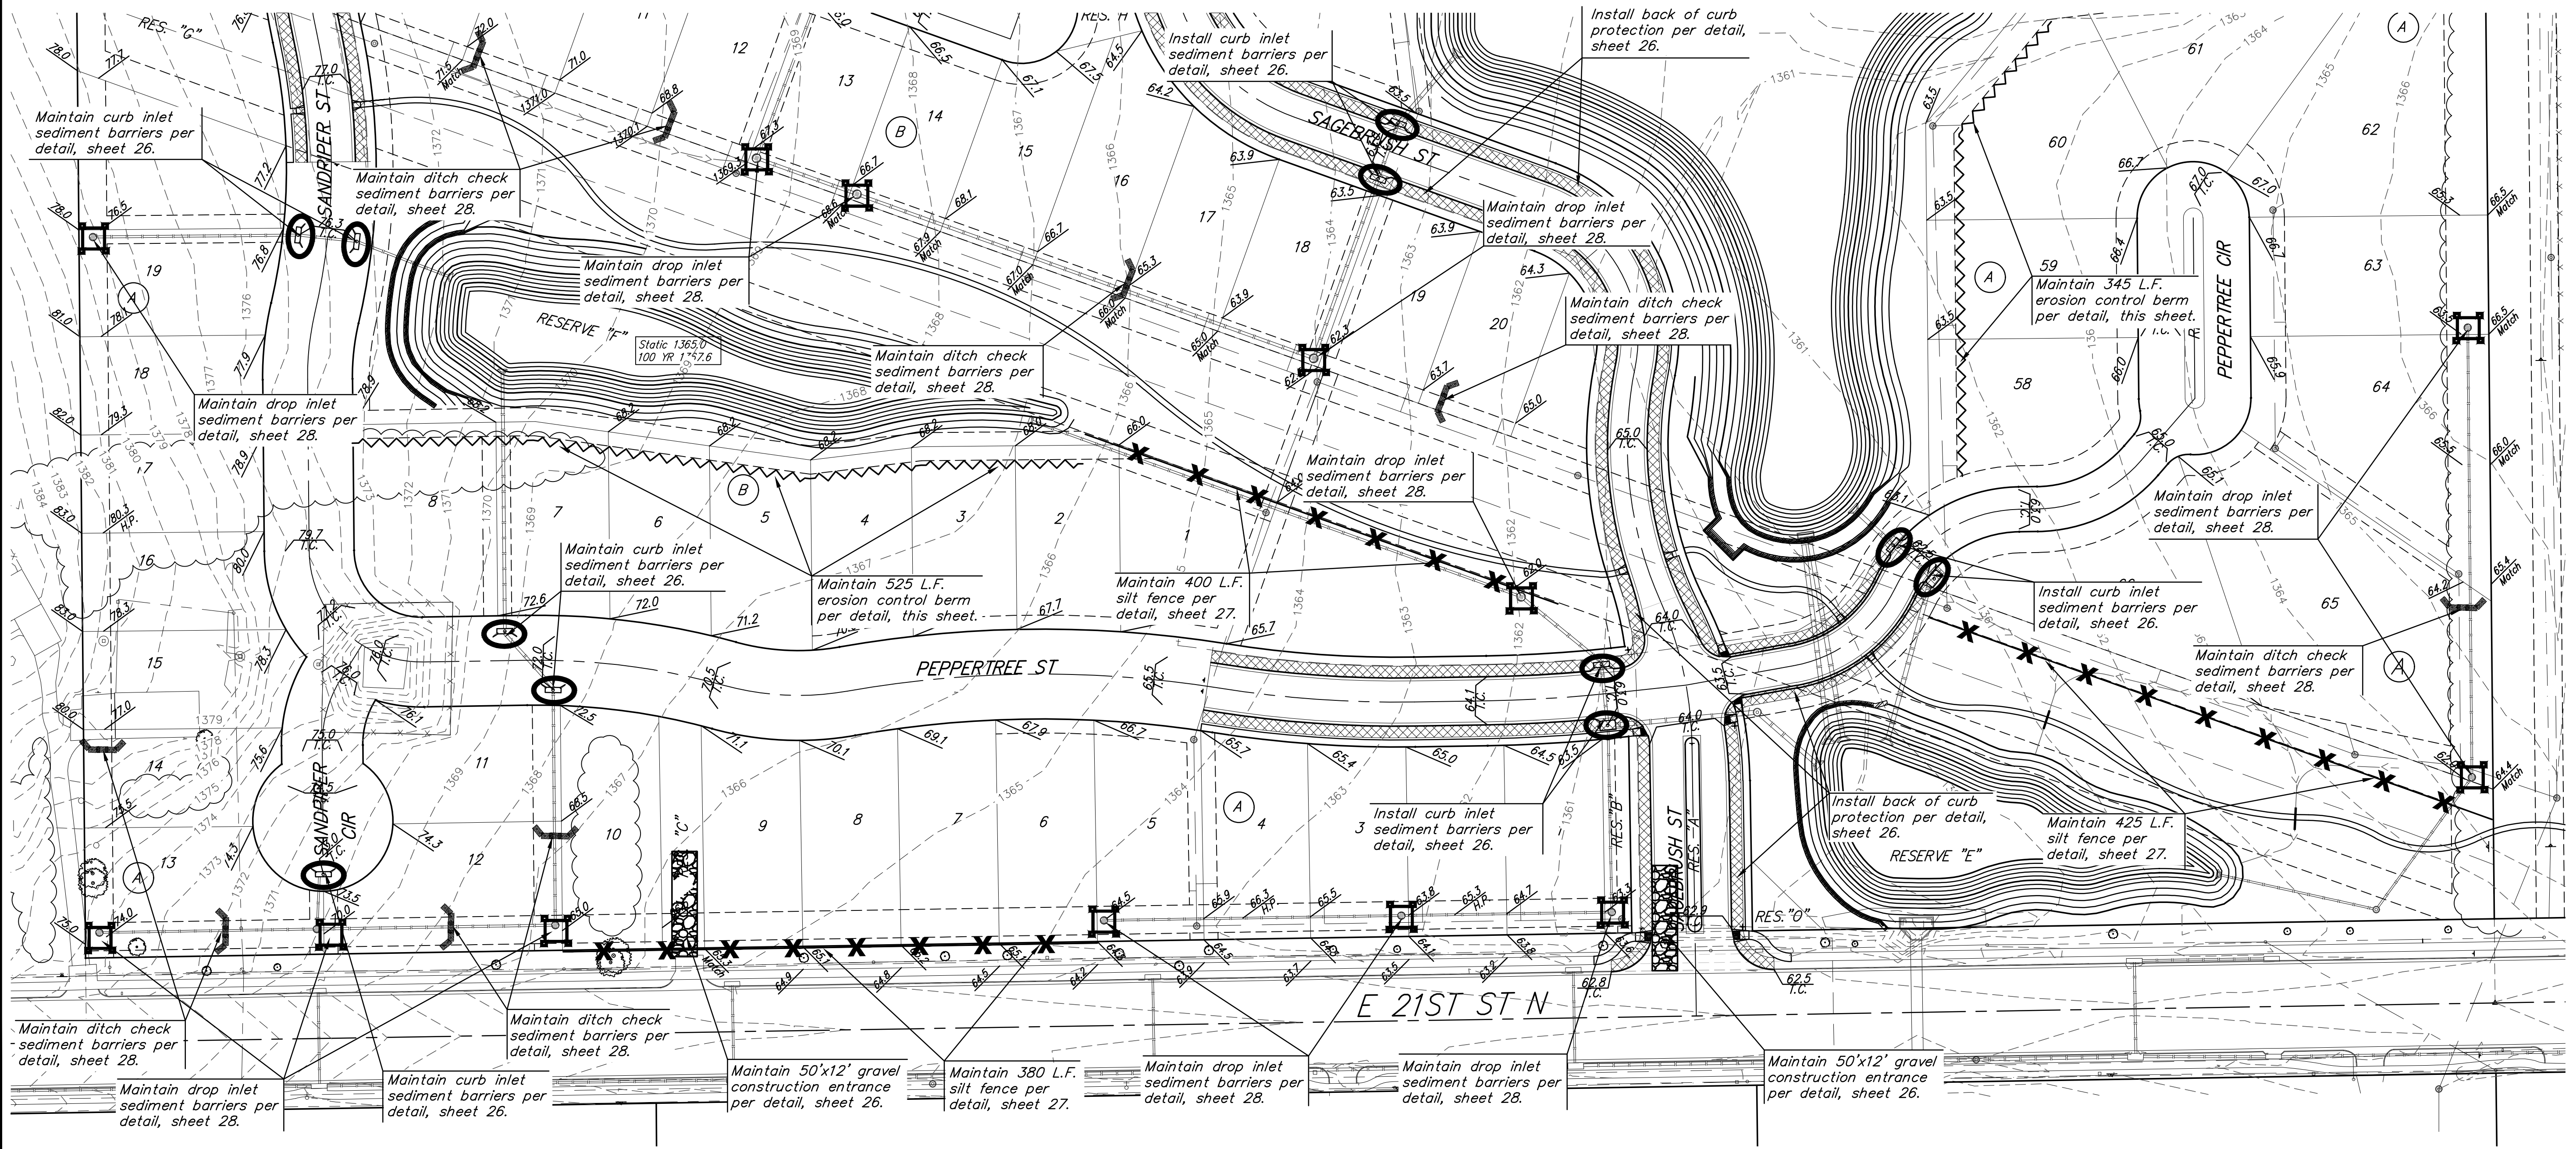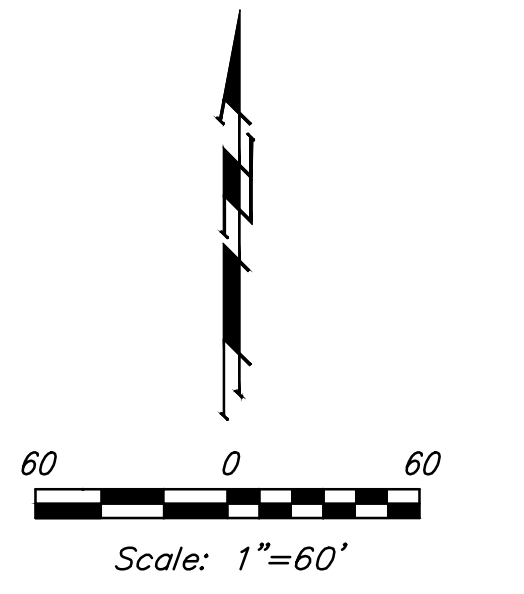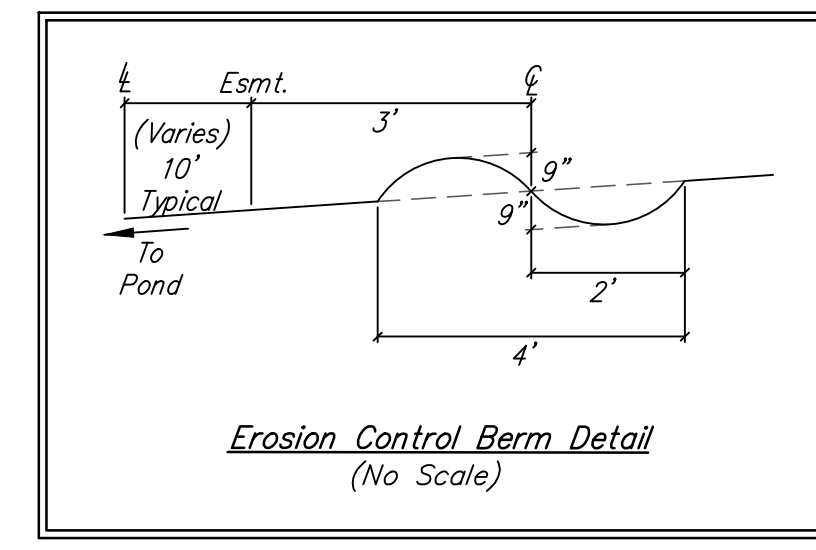



**BAUGHMAN COMPANY**

315 Ellis St.  
Wichita, KS 67211  
316-262-7271  
BaughmanCo.com

NRD ADDITION  
Phase I & Entrance

**EROSION CONTROL PLAN**

STREET IMPROVEMENTS

PROJECT NUMBER:  
21-03-E868 & E869

DESIGN: NBW DRAWN: TMS

DATE: January 12, 2022

SHEET OF  
**18 47**

File: E:\Projects\NRD Addition\Phase I\STR\21-03-E868\_E869\STR.dwg