

# WATER MAIN REPLACEMENT PROJECT


to serve

## K15 NEIGHBORHOOD WMR - NORTH


### CITY OF WICHITA, KANSAS

Gary Janzen, P.E. City Engineer  
 Project Number 448-2021-008845  
 Munis Number: W8032  
 O.R.G. Code: 54250018

Sheet List Table	
Sheet Number	Sheet Title
01	K-15 WMR-North-Coversheet
02	General Notes
03	Service Taps
04	Water Assembly Details
05	Water Service Details
06	Vault & Meter Details
07	Misc Water Details
08	BAYLEY STREET
09	IDA AVE (1 of 2)
10	IDA AVE (2 of 2)
11	LULU AVE (4 of 7)
12	LULU AVE (5 of 7)
13	LULU AVE (6 of 7)
14	LULU AVE (7 of 7)
15	ELLIS AVE (3 of 5)
16	ELLIS AVE (4 of 5)
17	ELLIS AVE (5 of 5)
18	SAINT JOHN
19	ZIMMERLY (1 of 2)
20	ZIMMERLY (2 of 2)
21	GREENWOOD AVE (5 of 7)
22	GREENWOOD AVE (6 of 7)
23	GREENWOOD AVE (7 of 7)
24	ATT MAP
25	EVERGY MAP
26	KSGAS MAP (1 of 2)
27	KSGAS MAP (2 of 2)
28	BMP Erosion Control Details - SW-501
29	BMP Erosion Control Details - SW-502
30	BMP Erosion Control Details - SW-503
31	BMP Erosion Control Details - SW-504
32	BMP Erosion Control Details - SW-505

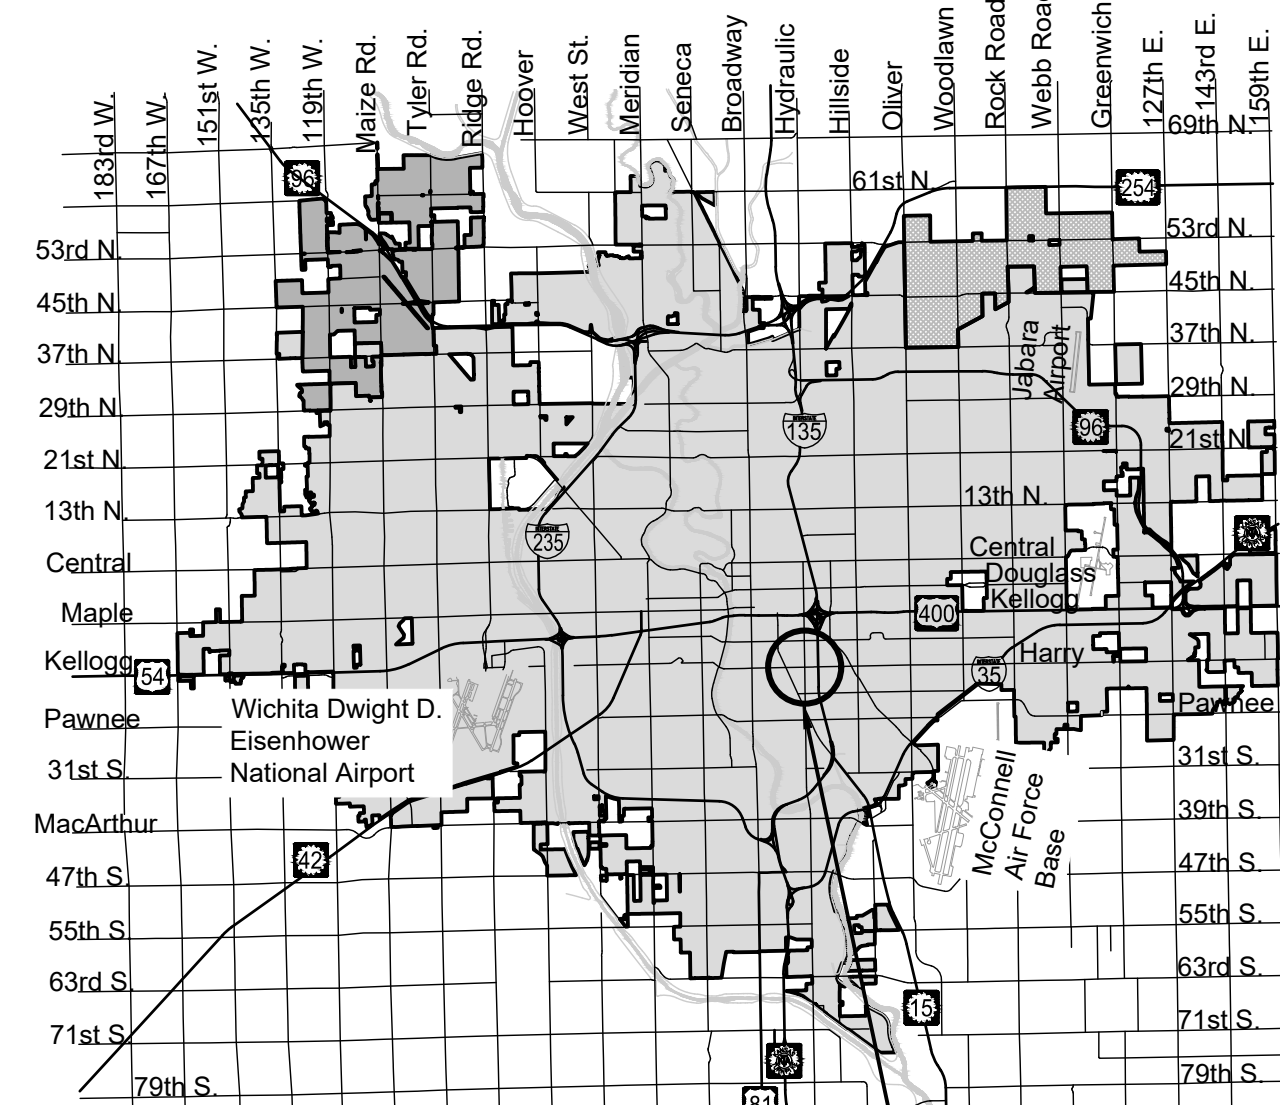

Vicinity Map

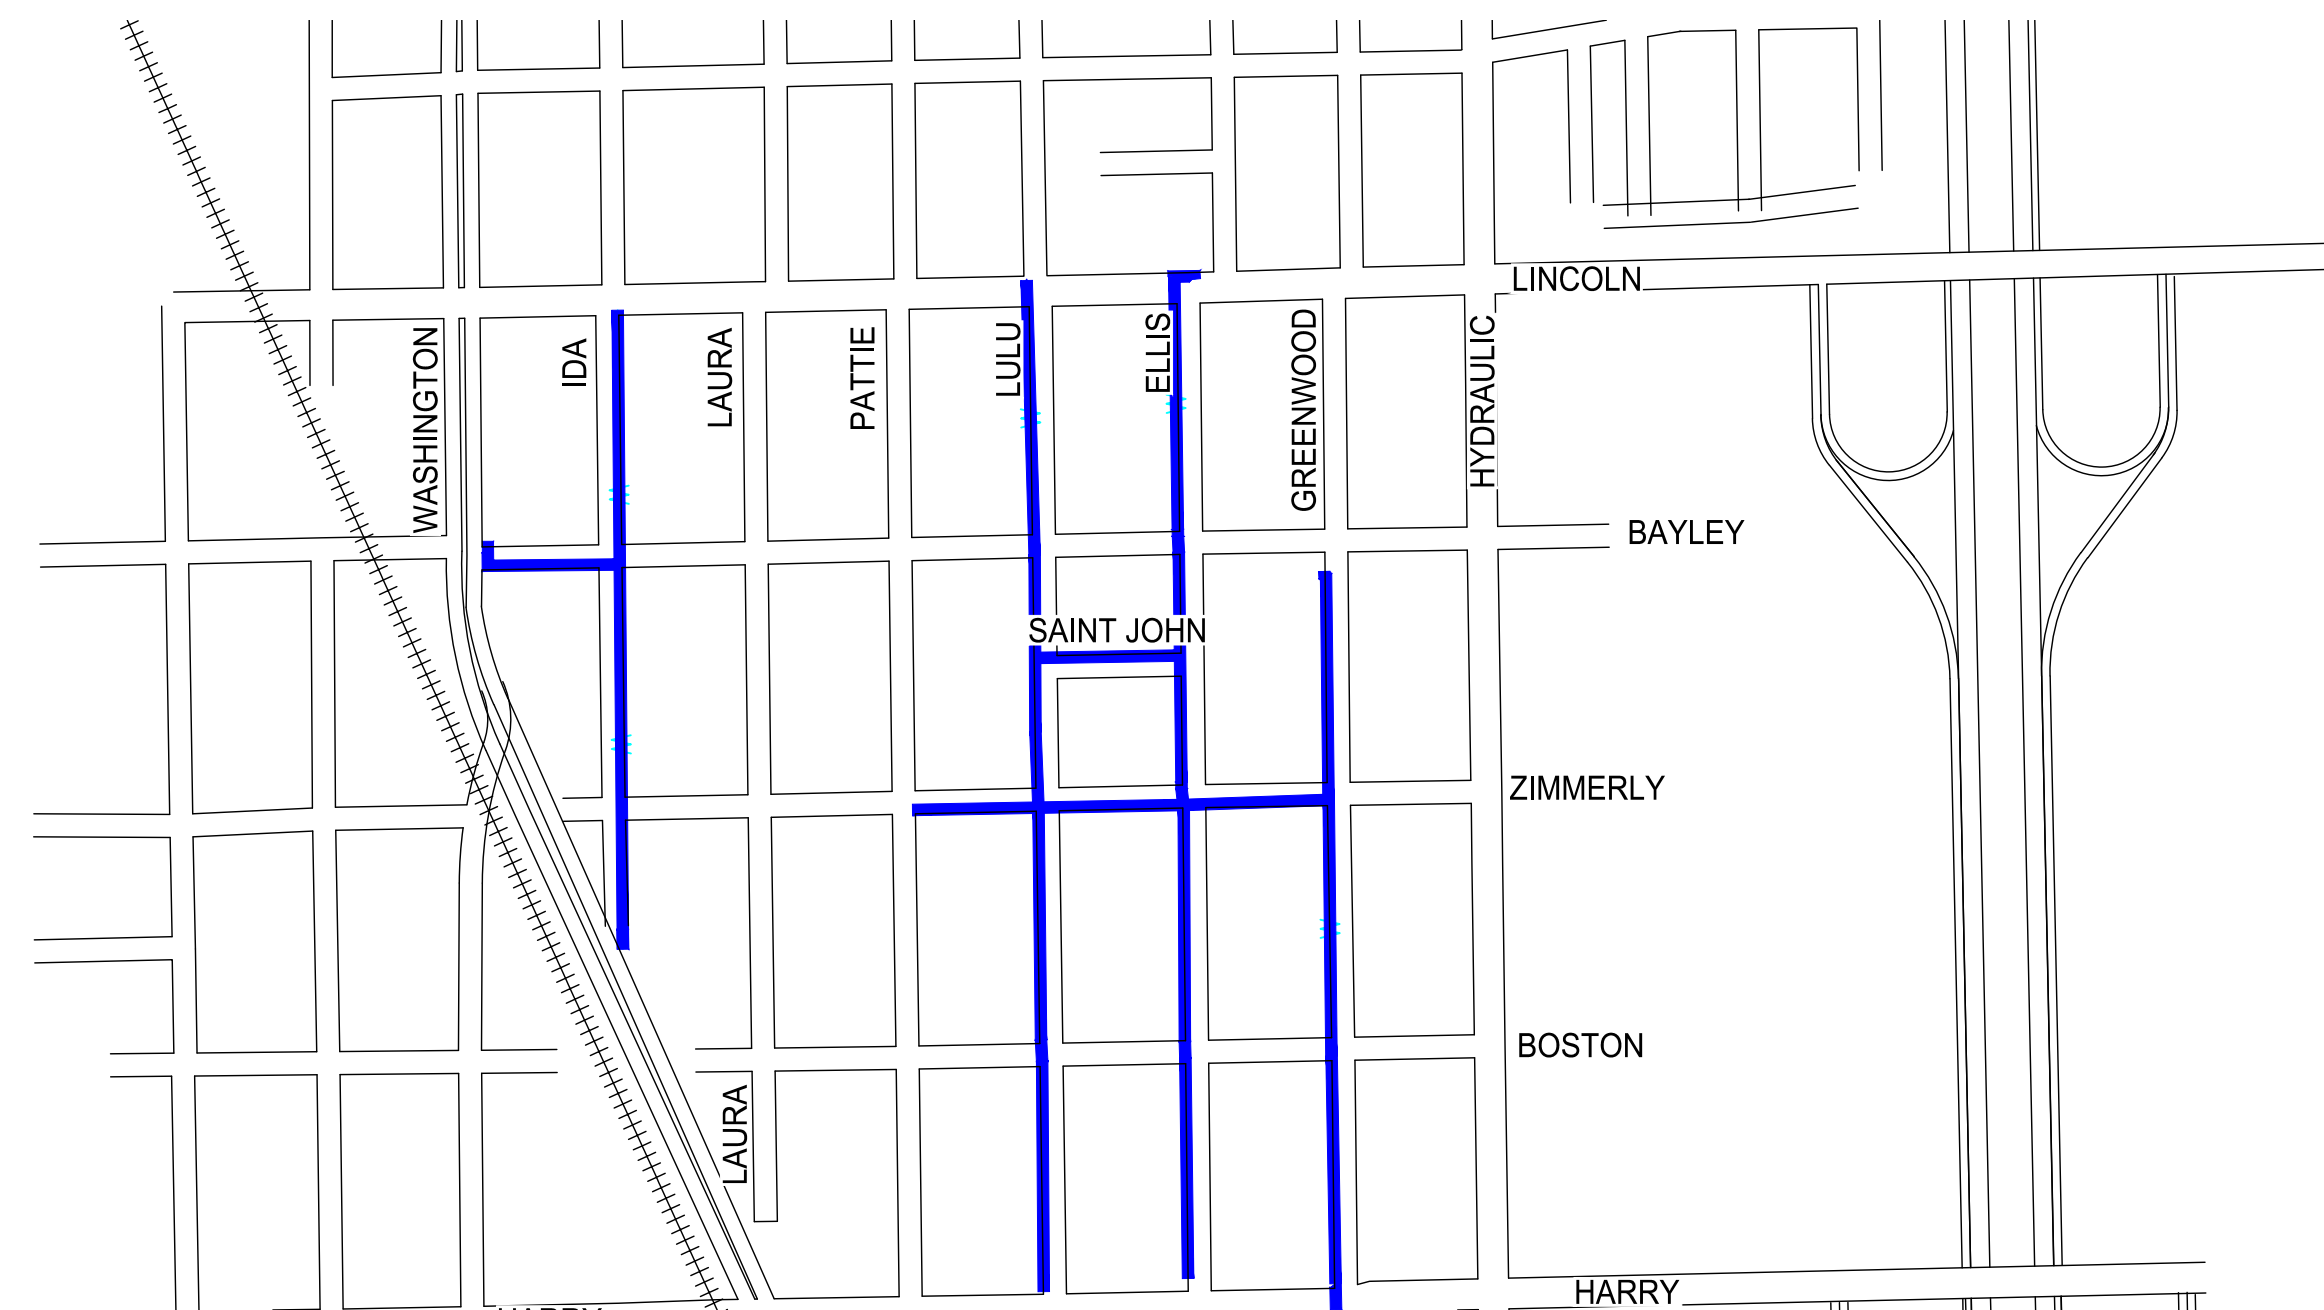

Waterline Replacement Map

