

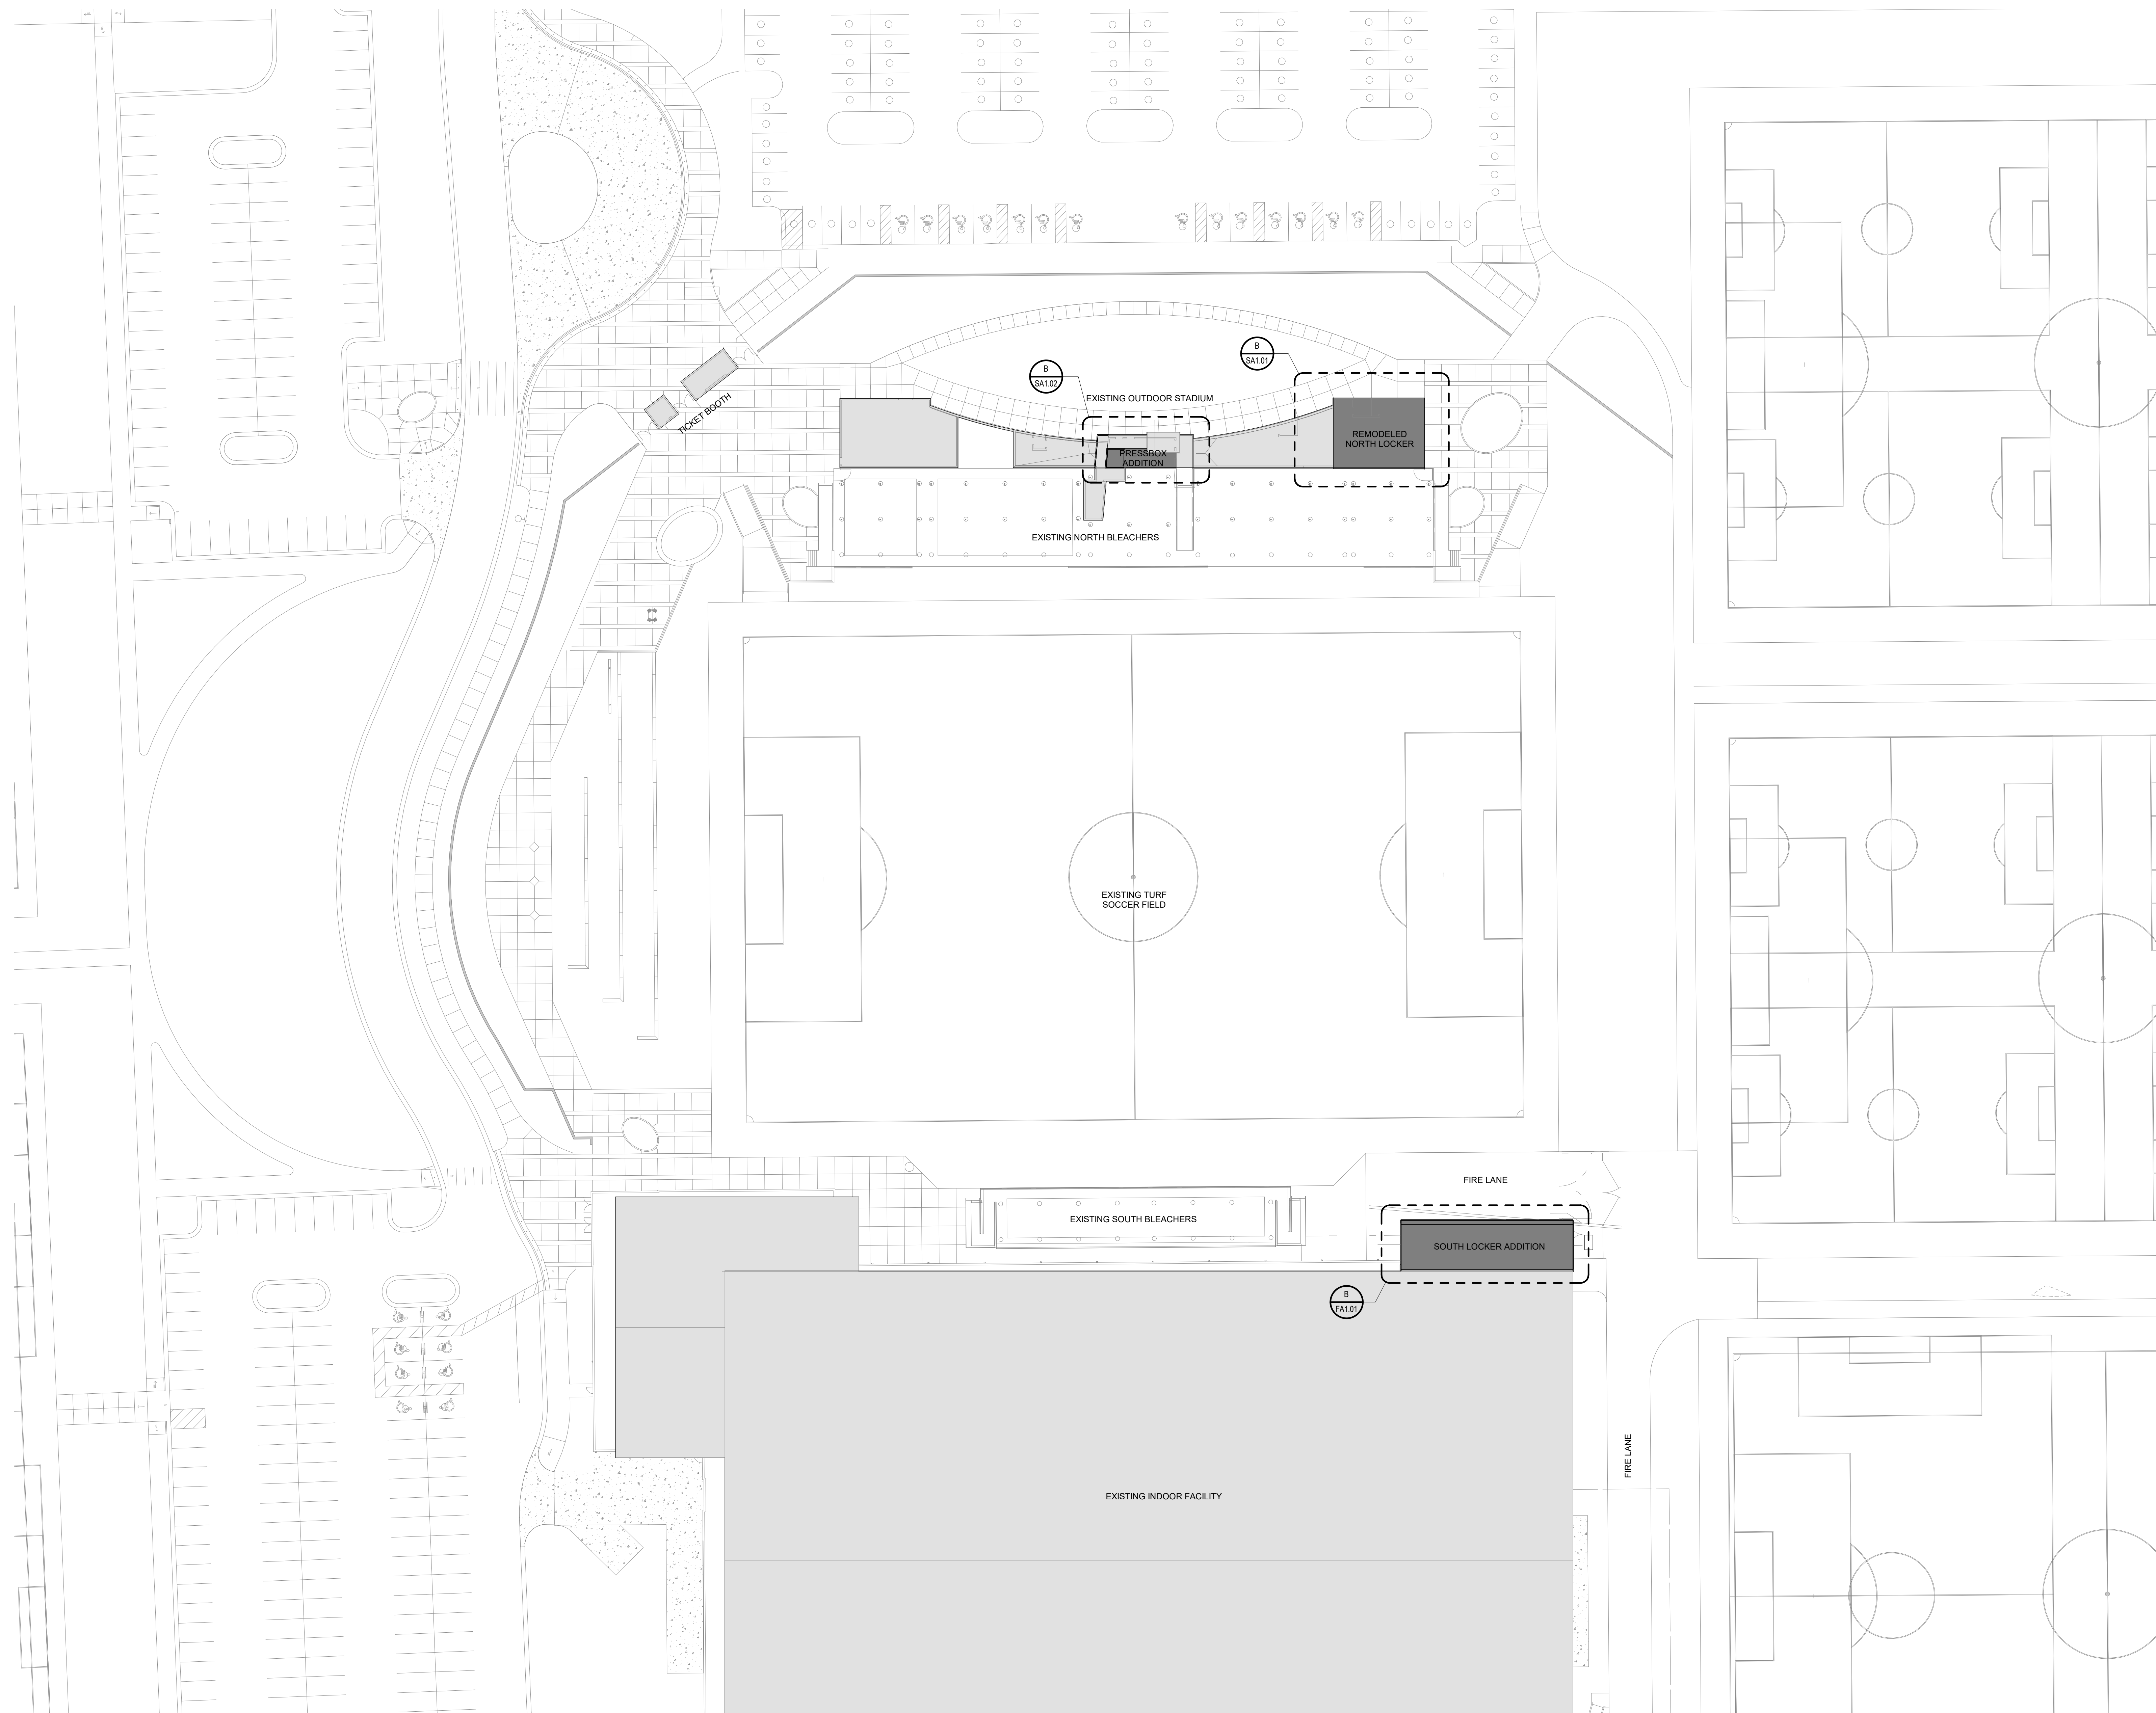


11/23/2021 8:15:29 AM

BLM\_20210710B8R21003\_StrykerRemodel0108R21003\_A\_Stryker Additions\_V01.rvt

 

**A** ARCHITECTURAL SITE PLAN  
 1" = 30'-0"

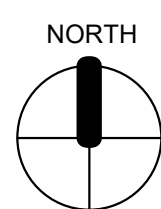

©2021 MKEC Engineering All Rights Reserved. www.mkec.com These drawings and their contents, including, but not limited to, all concepts, designs, & data are the exclusive property of MKEC Engineering (MKEC), and may not be used or reproduced in any way without the express consent of MKEC.

**ARCHITECTURAL SITE PLAN**

PROJECT NO.	01088R21003	
DATE	11/23/2021	
SCALE	AS NOTED	
DESIGNED	DRAWN	CHECKED
MH	SS	MH

0	ISSUED FOR CONSTRUCTION	11-24-21
NO.	REVISION	DATE

SHEET NO.  
**A1.0**

