



11/24/2021 9:16:19 AM

SOUTH LOCKER ELEVATION KEYNOTES	
KEYNOTE NUMBER	DESCRIPTION
1	NEW METAL WALL PANEL TO MATCH EXISTING INDOOR FACILITY ON MASONRY WALLS - REF SECTIONS
2	NEW CHAINLINK FENCE - REF CIVIL
3	NEW DOOR & FRAME PER SCHEDULE
4	RELOCATED SALVAGED DOUBLE DOOR - REF SCHED
5	CUT AND MODIFY EXISTING DOWNSPOUT TO DAYLIGHT ON NEW ADDITION ROOF - REF SECTIONS AND ELEVATIONS
6	NEW EXPANSION JOINT FLASHING PER SECTIONS AND DETAILS
7	NEW STANDING SEAM METAL ROOF TO MATCH EXISTING BUILDING
8	NEW METAL RAKE PROFILE TO MATCH EXISTING BUILDING PROFILE
9	NEW GUTTER TO MATCH EXISTING BUILDING SIZE AND PROFILE
10	NEW LIGHT FIXTURE - REF ELEC
11	NEW GROUND MOUNTED MECHANICAL UNIT & DUCTWORK - REF MECH
12	NEW DOWNSPOUT AND BOOT - REF CIVIL & MECH
13	PIPE PENETRATION PER ROOFING MANUFACTURER'S RECOMMENDATIONS
15	NEW DECORATIVE FENCE - REF CIVIL
16	NEW EXHAUST FAN - REF MECH
17	EXPANSION JOINT COVER PER DETAILS
18	EXISTING CONSTRUCTION TO REMAIN
19	NEW ELECTRICAL EQUIPMENT - REF ELEC
20	NEW GAS LINE. PAINT TO MATCH METAL PANEL COLOR - REF PLUMBING
21	NEW SNOW GUARD COMPATIBLE WITH ROOF PANEL - REF SPECS

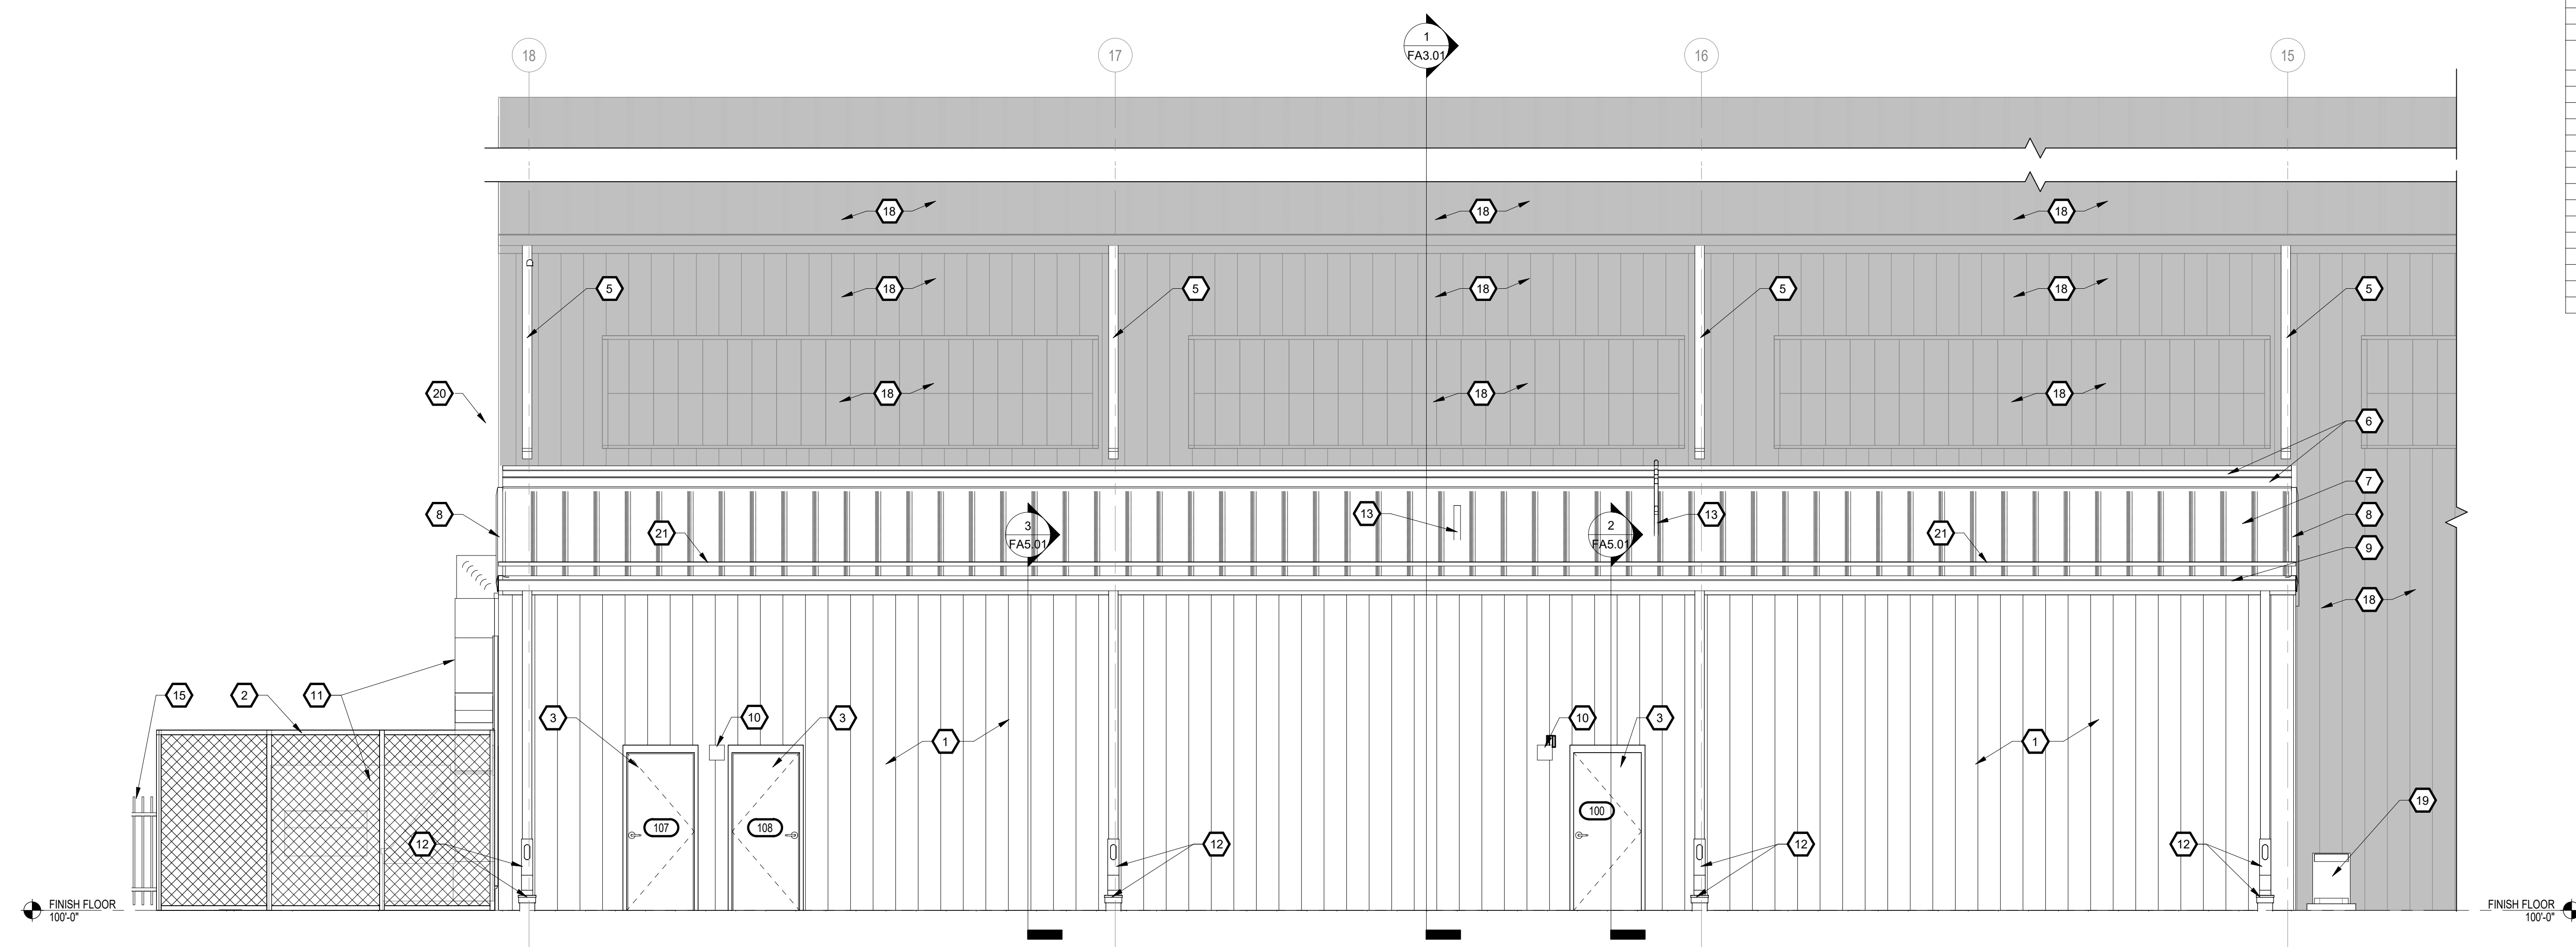

2 SOUTH LOCKER - NORTH ELEVATION
1/4" = 1'-0"

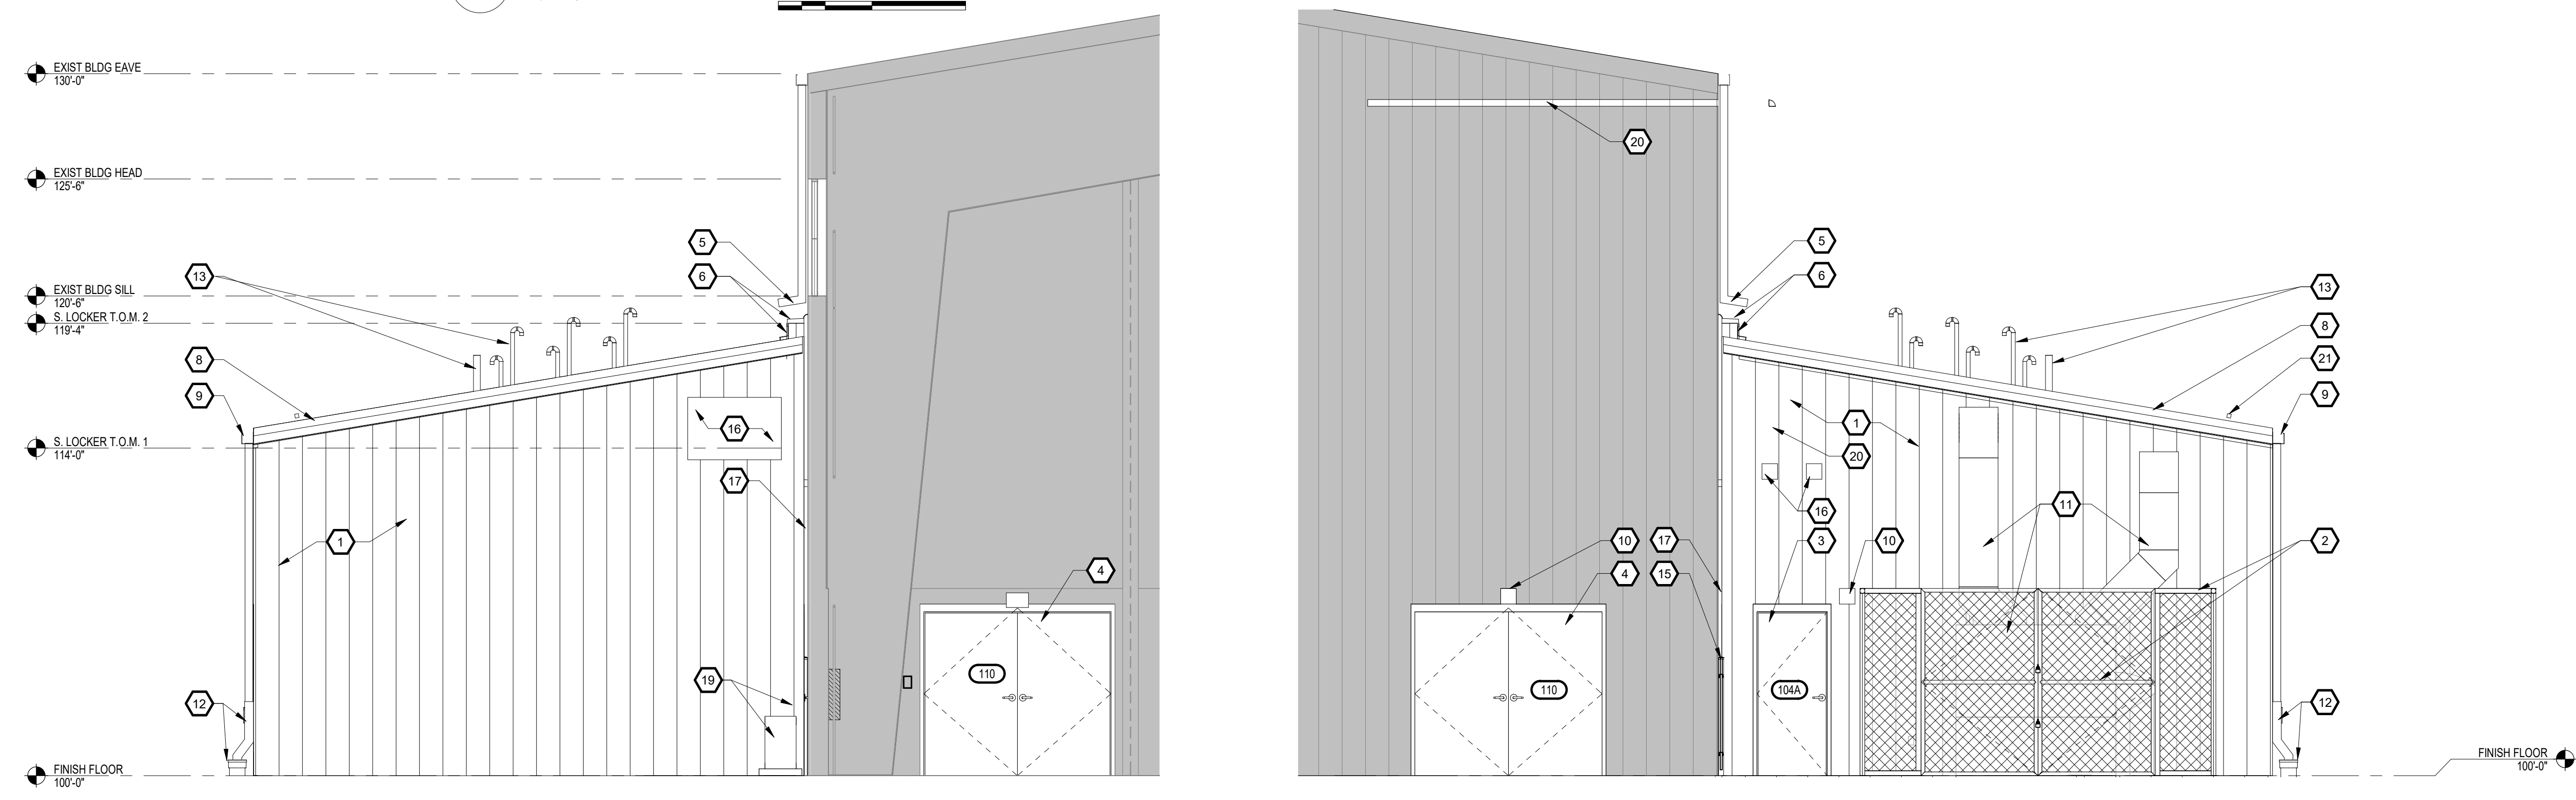

3 SOUTH LOCKER - WEST ELEVATION
1/4" = 1'-0"

4 SOUTH LOCKER - EAST ELEVATION
1/4" = 1'-0"

PHASE 8 INDOOR FACILITY & STADIUM IMPROVEMENTS
STRYKER SPORTS
WICHITA, KANSAS



©2021 MKEC Engineering All Rights Reserved. www.mkec.com These drawings and their contents, including, but not limited to, all concepts, designs, & ideas are the exclusive property of MKEC Engineering (MKEC), and may not be used or reproduced in any way without the express consent of MKEC.

SOUTH LOCKER BUILDING ELEVATIONS

PROJECT NO.	01088R21003	
DATE	11/23/2021	
SCALE	AS NOTED	
DESIGNED	DRAWN	CHECKED
MH	SS	MH

0	ISSUED FOR CONSTRUCTION	11-24-21
NO.	REVISION	DATE

SHEET NO. FA2.01



BULK 200101088R21003_StrykerRemoval01088R21003_A_StrykerAddition_V01.rvt