



PRESSBOX ELEVATION KEYNOTES	
KEYNOTE NUMBER	DESCRIPTION
1	NEW METAL PANEL TO MATCH EXISTING ON METAL STUD WALL PER WALL SECTION
2	NEW METAL PANEL CORNER TRIM TO MATCH EXISTING
3	NEW DOOR & FRAME PER SCHEDULE
4	NEW GUARDRAIL TO MATCH EXISTING
5	EXISTING GUARDRAIL TO REMAIN
6	NEW LIGHT FIXTURE - REF ELEC
7	NEW EIFS TO MATCH EXISTING ON 1 COURSE CMU
8	NEW CAP FLASHING TO MATCH EXISTING
9	NEW CMU WALL EXTENSION TO SUPPORT NEW FLOOR DECK - REF STRUCT
10	EXISTING CONSTRUCTION TO REMAIN
11	NEW TPO ROOFING MEMBRANE FLASHING PER DETAILS
12	EXISTING ROOF HATCH TO REMAIN
13	EXISTING ELECTRICAL EQUIPMENT TO REMAIN - REF ELEC

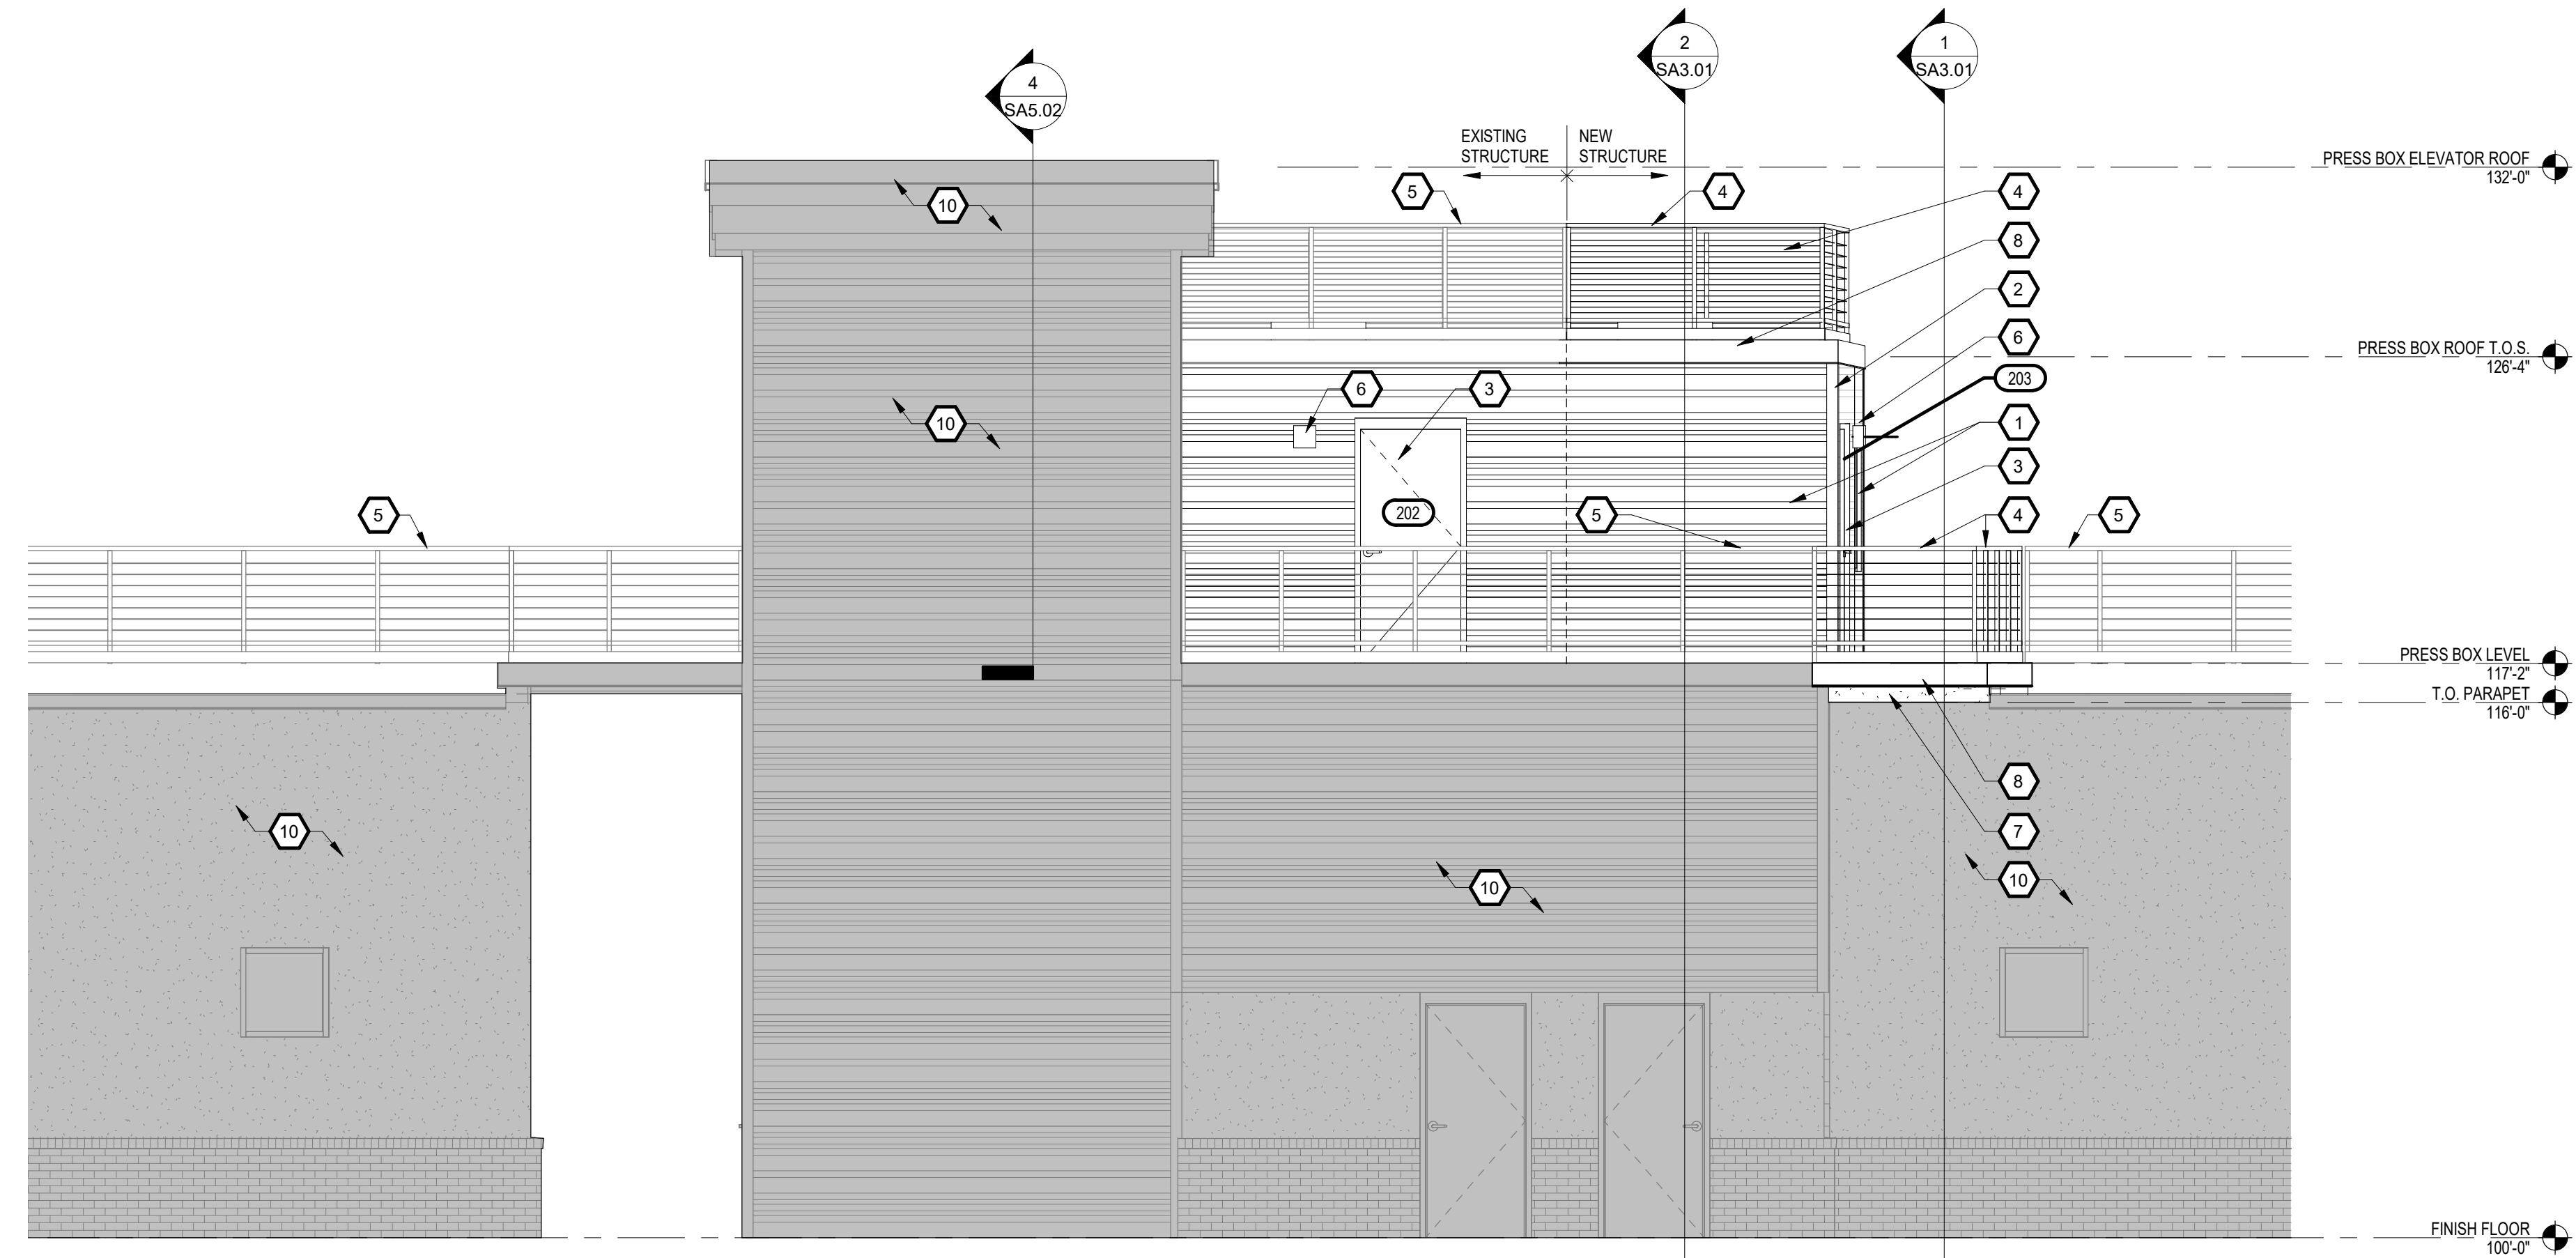


1 PRESSBOX - NORTH ELEVATION  
1/4" = 1'-0"


NORTH LOCKER ELEVATION KEYNOTES	
KEYNOTE NUMBER	DESCRIPTION
1	NEW METAL PANEL TO MATCH EXISTING ON NEW MASONRY INFILL WALL PER WALL SECTION
2	NEW METAL PANEL BATTEN TRIM TO MATCH EXISTING
3	NEW DOOR & FRAME PER SCHEDULE
4	NEW LIGHT FIXTURE - REF ELEC
5	NEW RTU - REF MECH
6	EXISTING CONSTRUCTION TO REMAIN

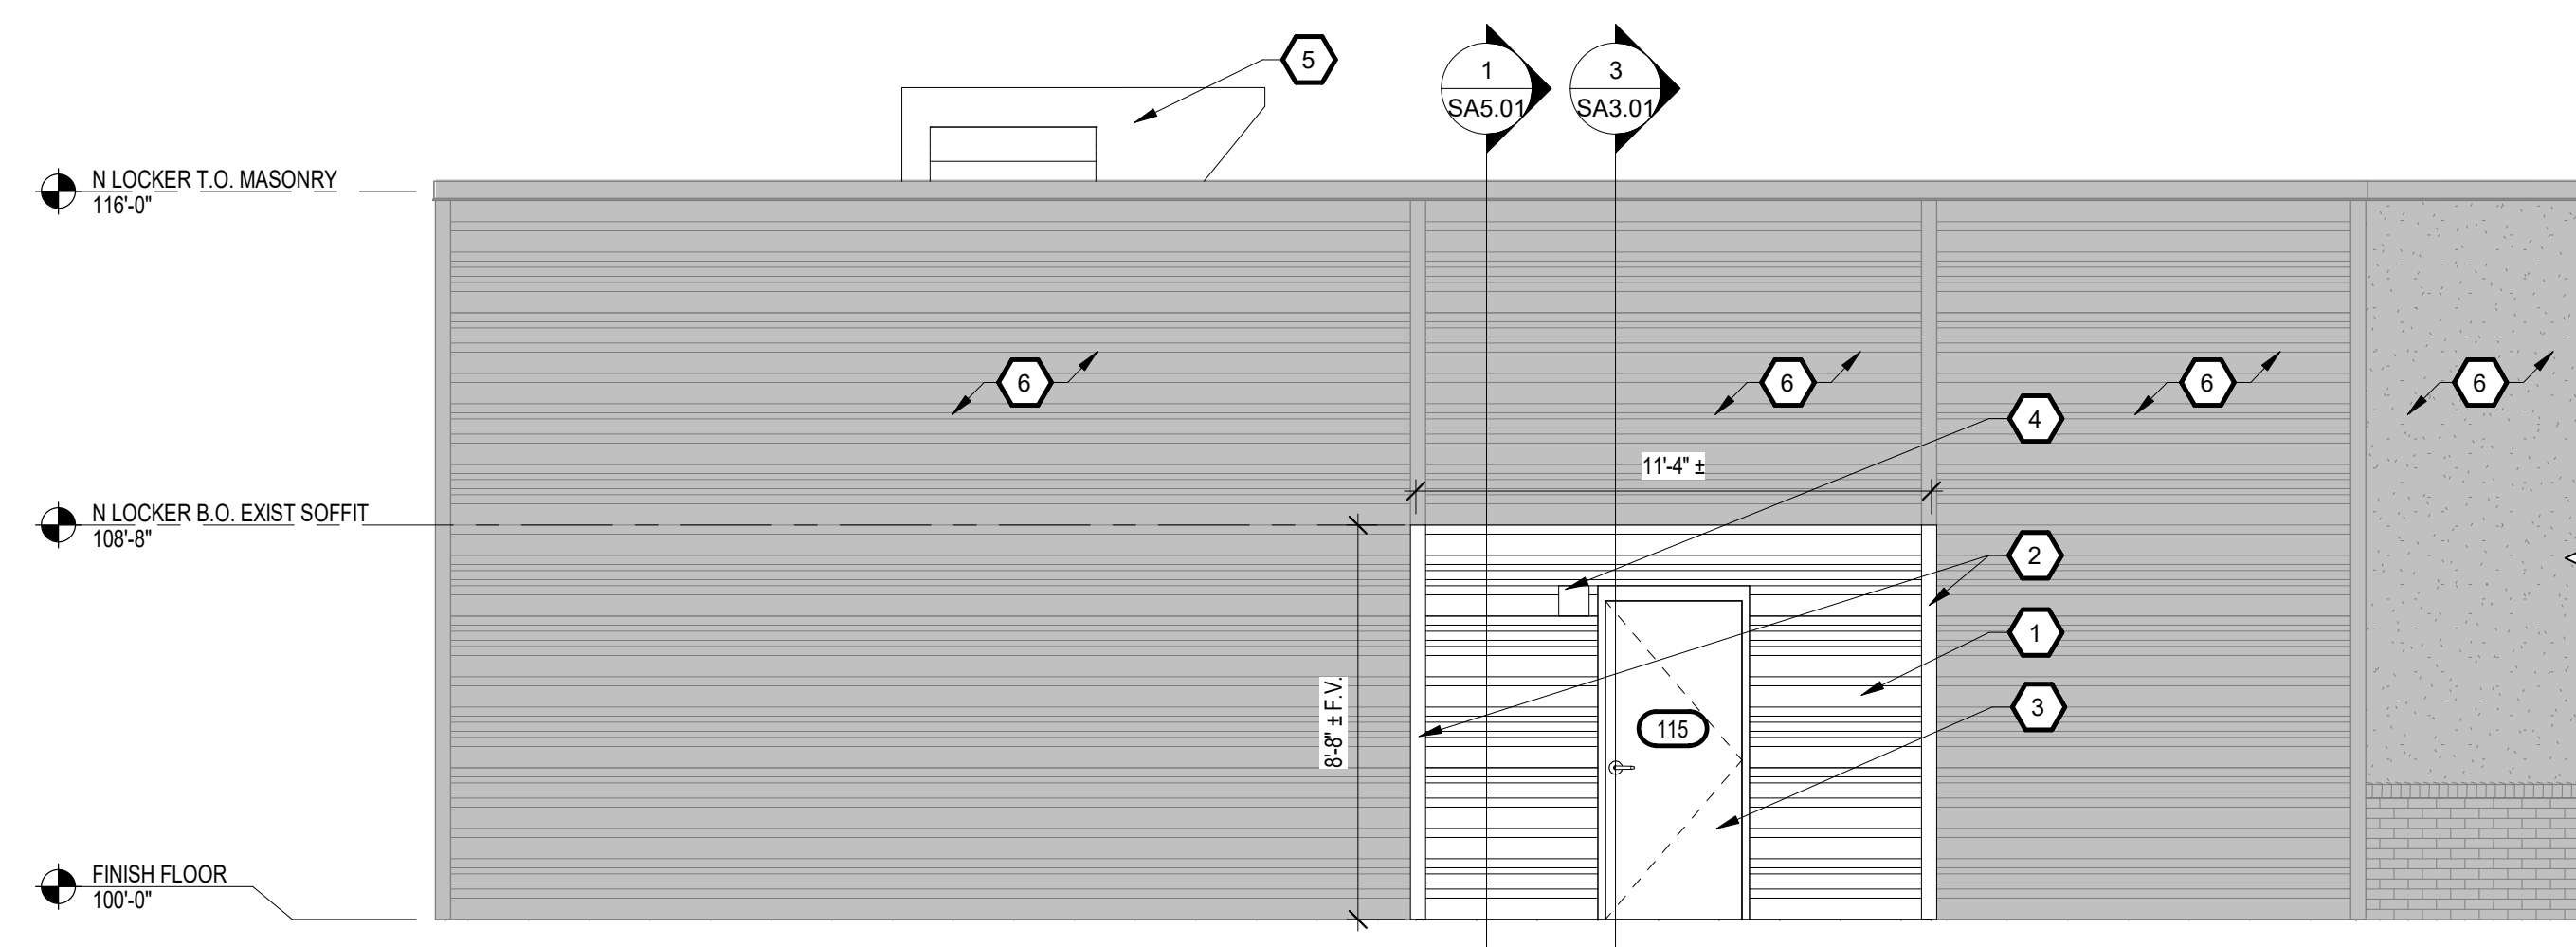

3 NORTH LOCKER - NORTH ELEVATION  
1/4" = 1'-0"

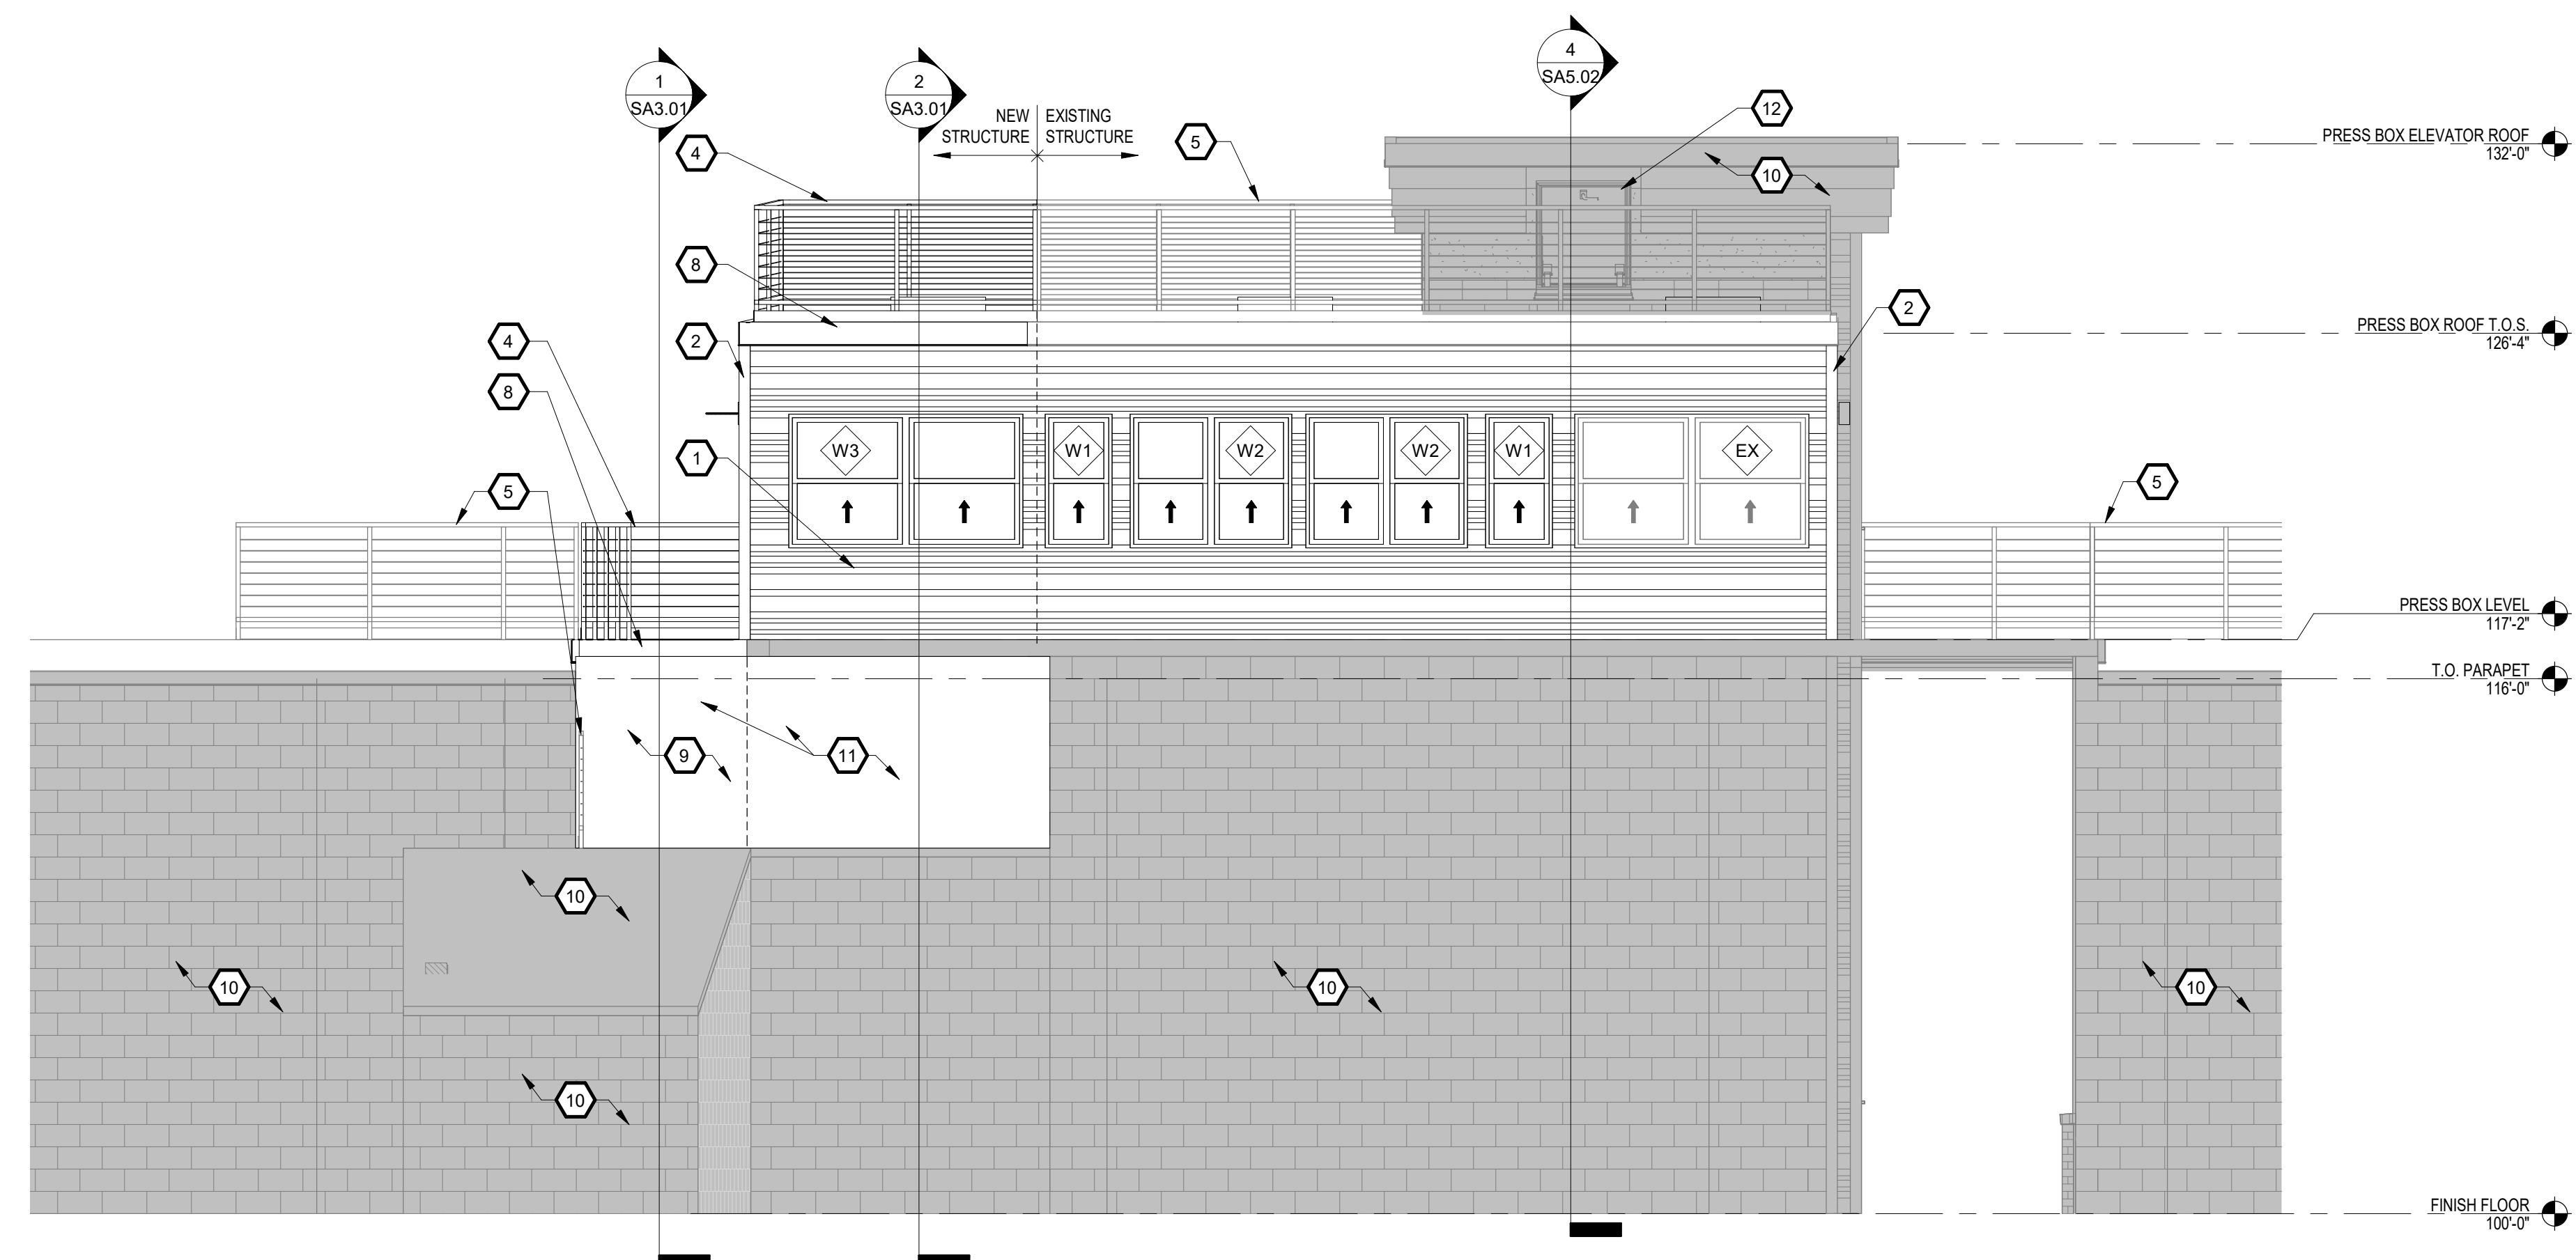

2 PRESSBOX - SOUTH ELEVATION  
1/4" = 1'-0"

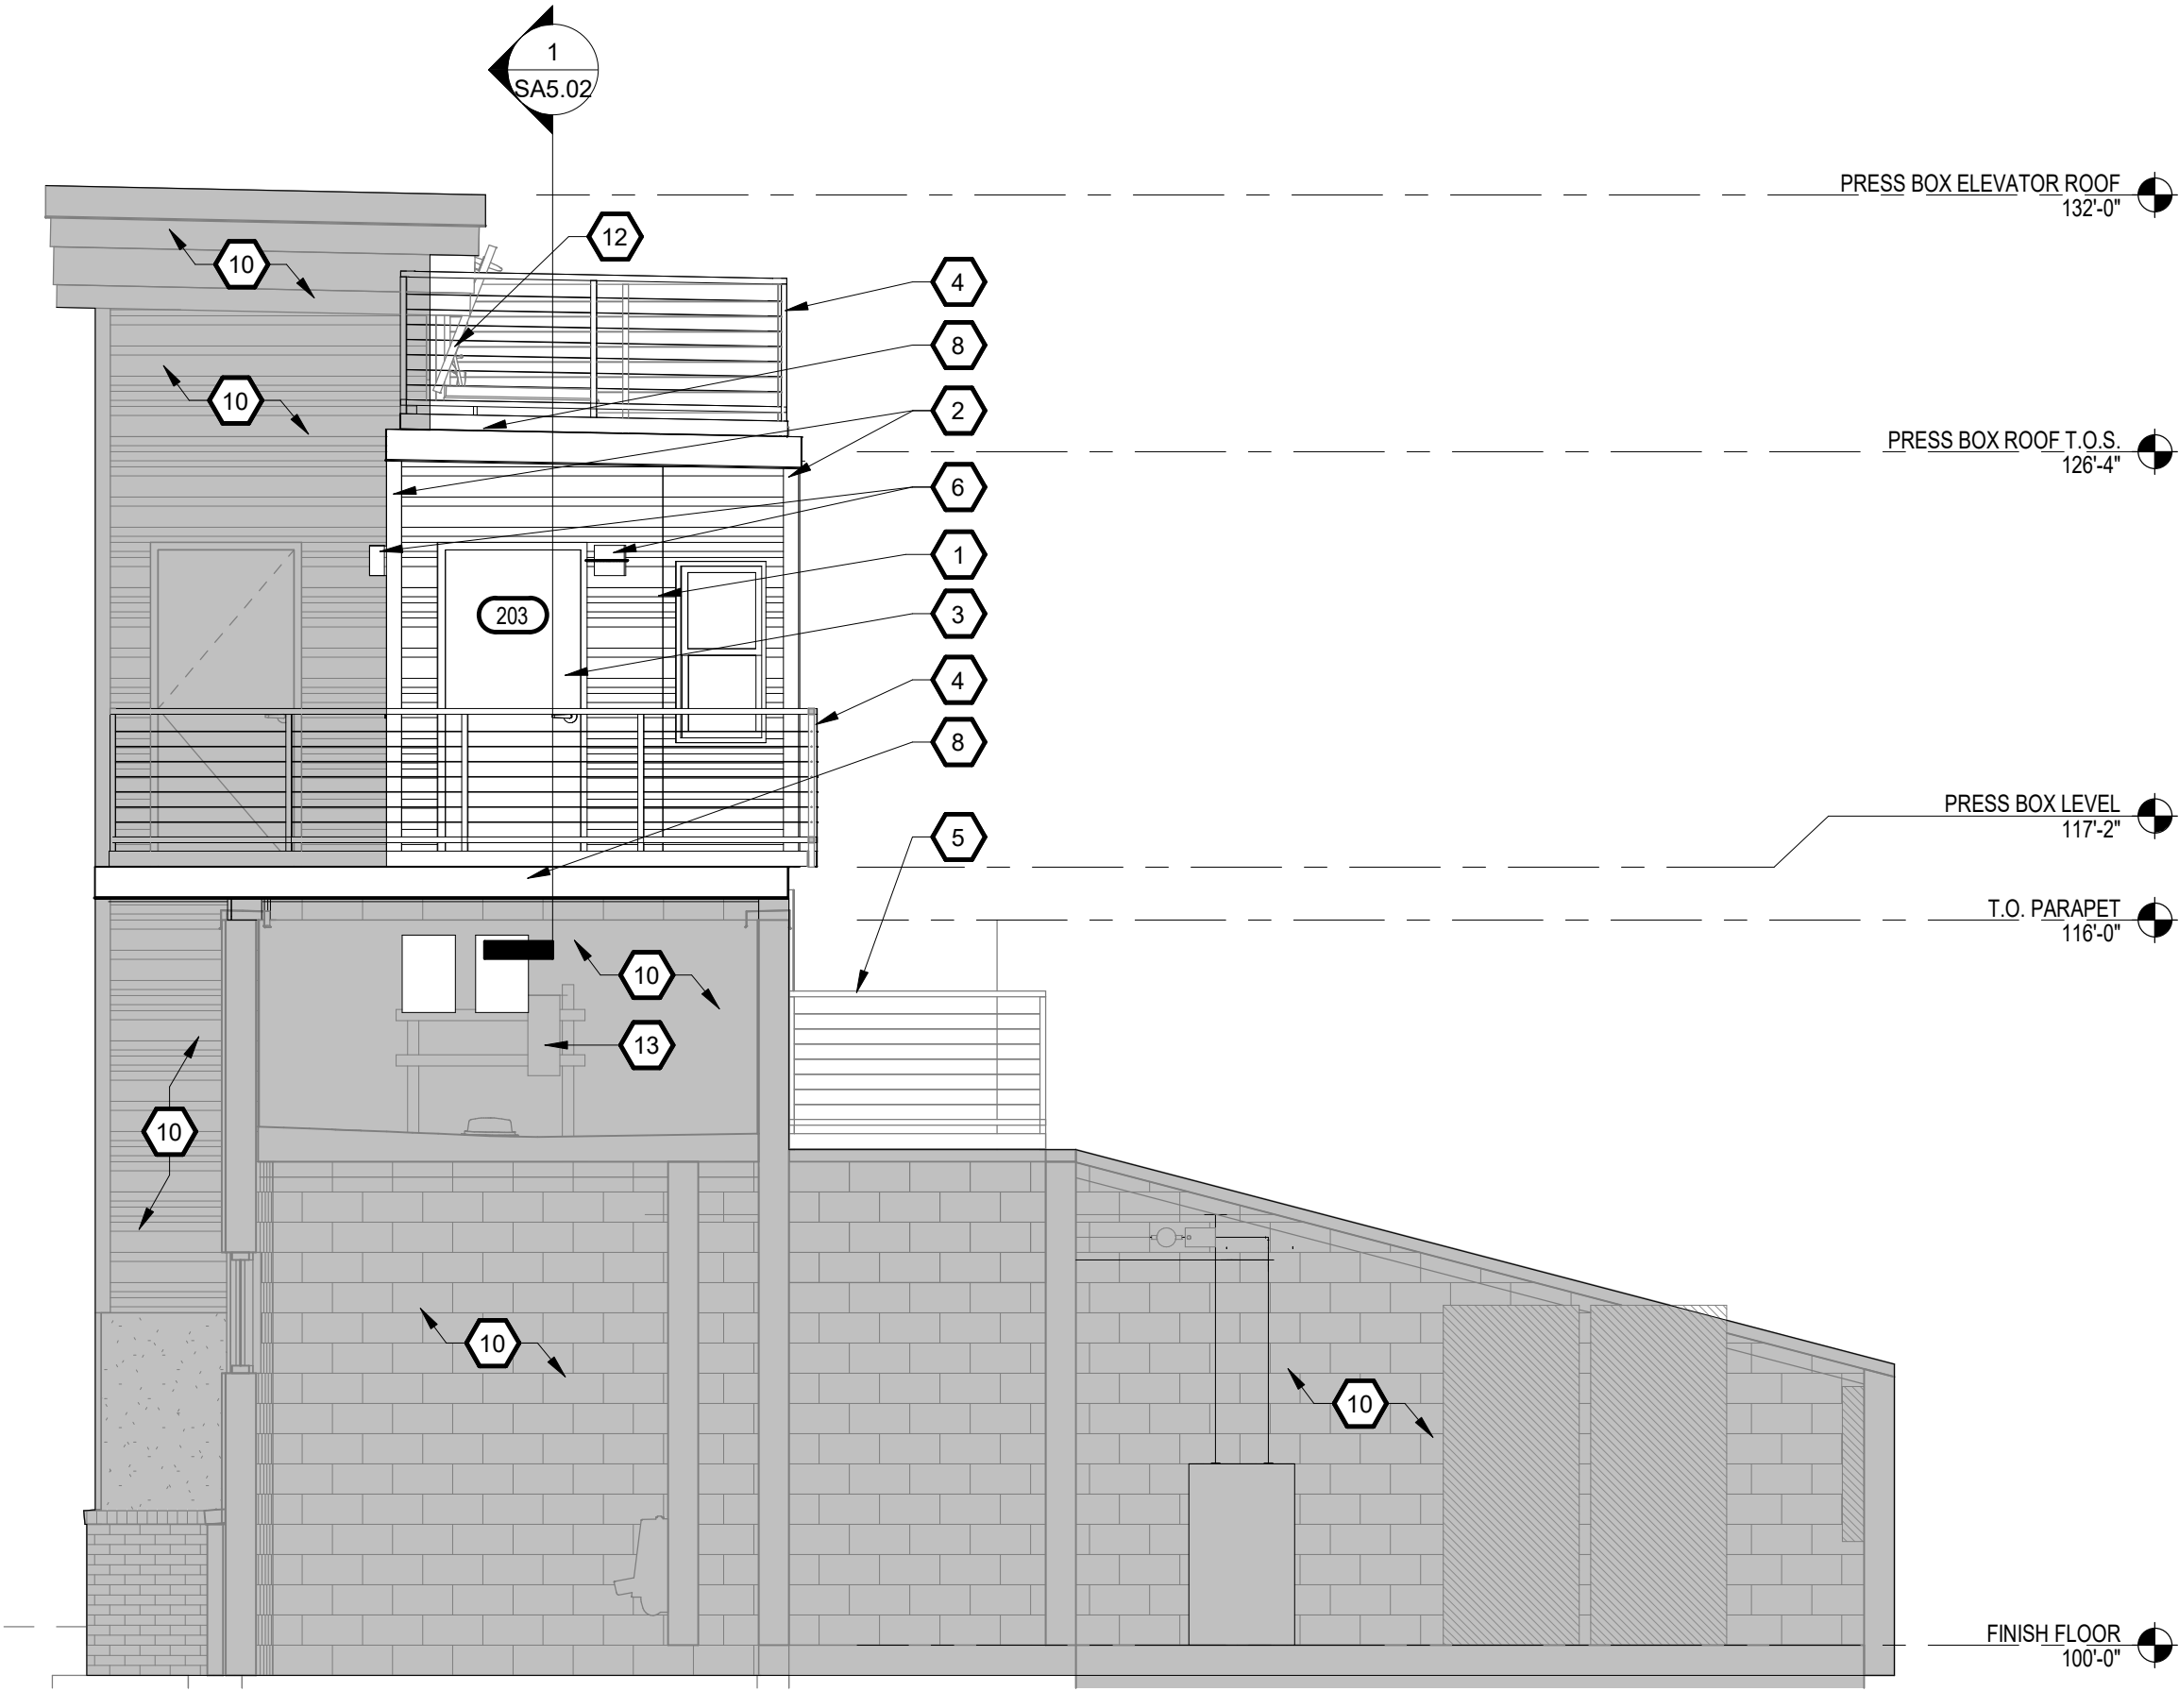

4 PRESSBOX - WEST ELEVATION  
1/4" = 1'-0"



©2021 MKEC Engineering All Rights Reserved. www.mkec.com These drawings and their contents, including, but not limited to, all concepts, designs, & data are the exclusive property of MKEC Engineering (MKEC), and may not be used or reproduced in any way without the express consent of MKEC.

STADIUM BUILDING ELEVATIONS

PROJECT NO.	01088R21003	
DATE	11/23/2021	
SCALE	AS NOTED	
DESIGNED	DRAWN	CHECKED
MH	SS	MH

0	ISSUED FOR CONSTRUCTION	11-24-21
NO.	REVISION	DATE

SHEET NO.  
SA2.01