




11/23/2021 8:12:23 AM

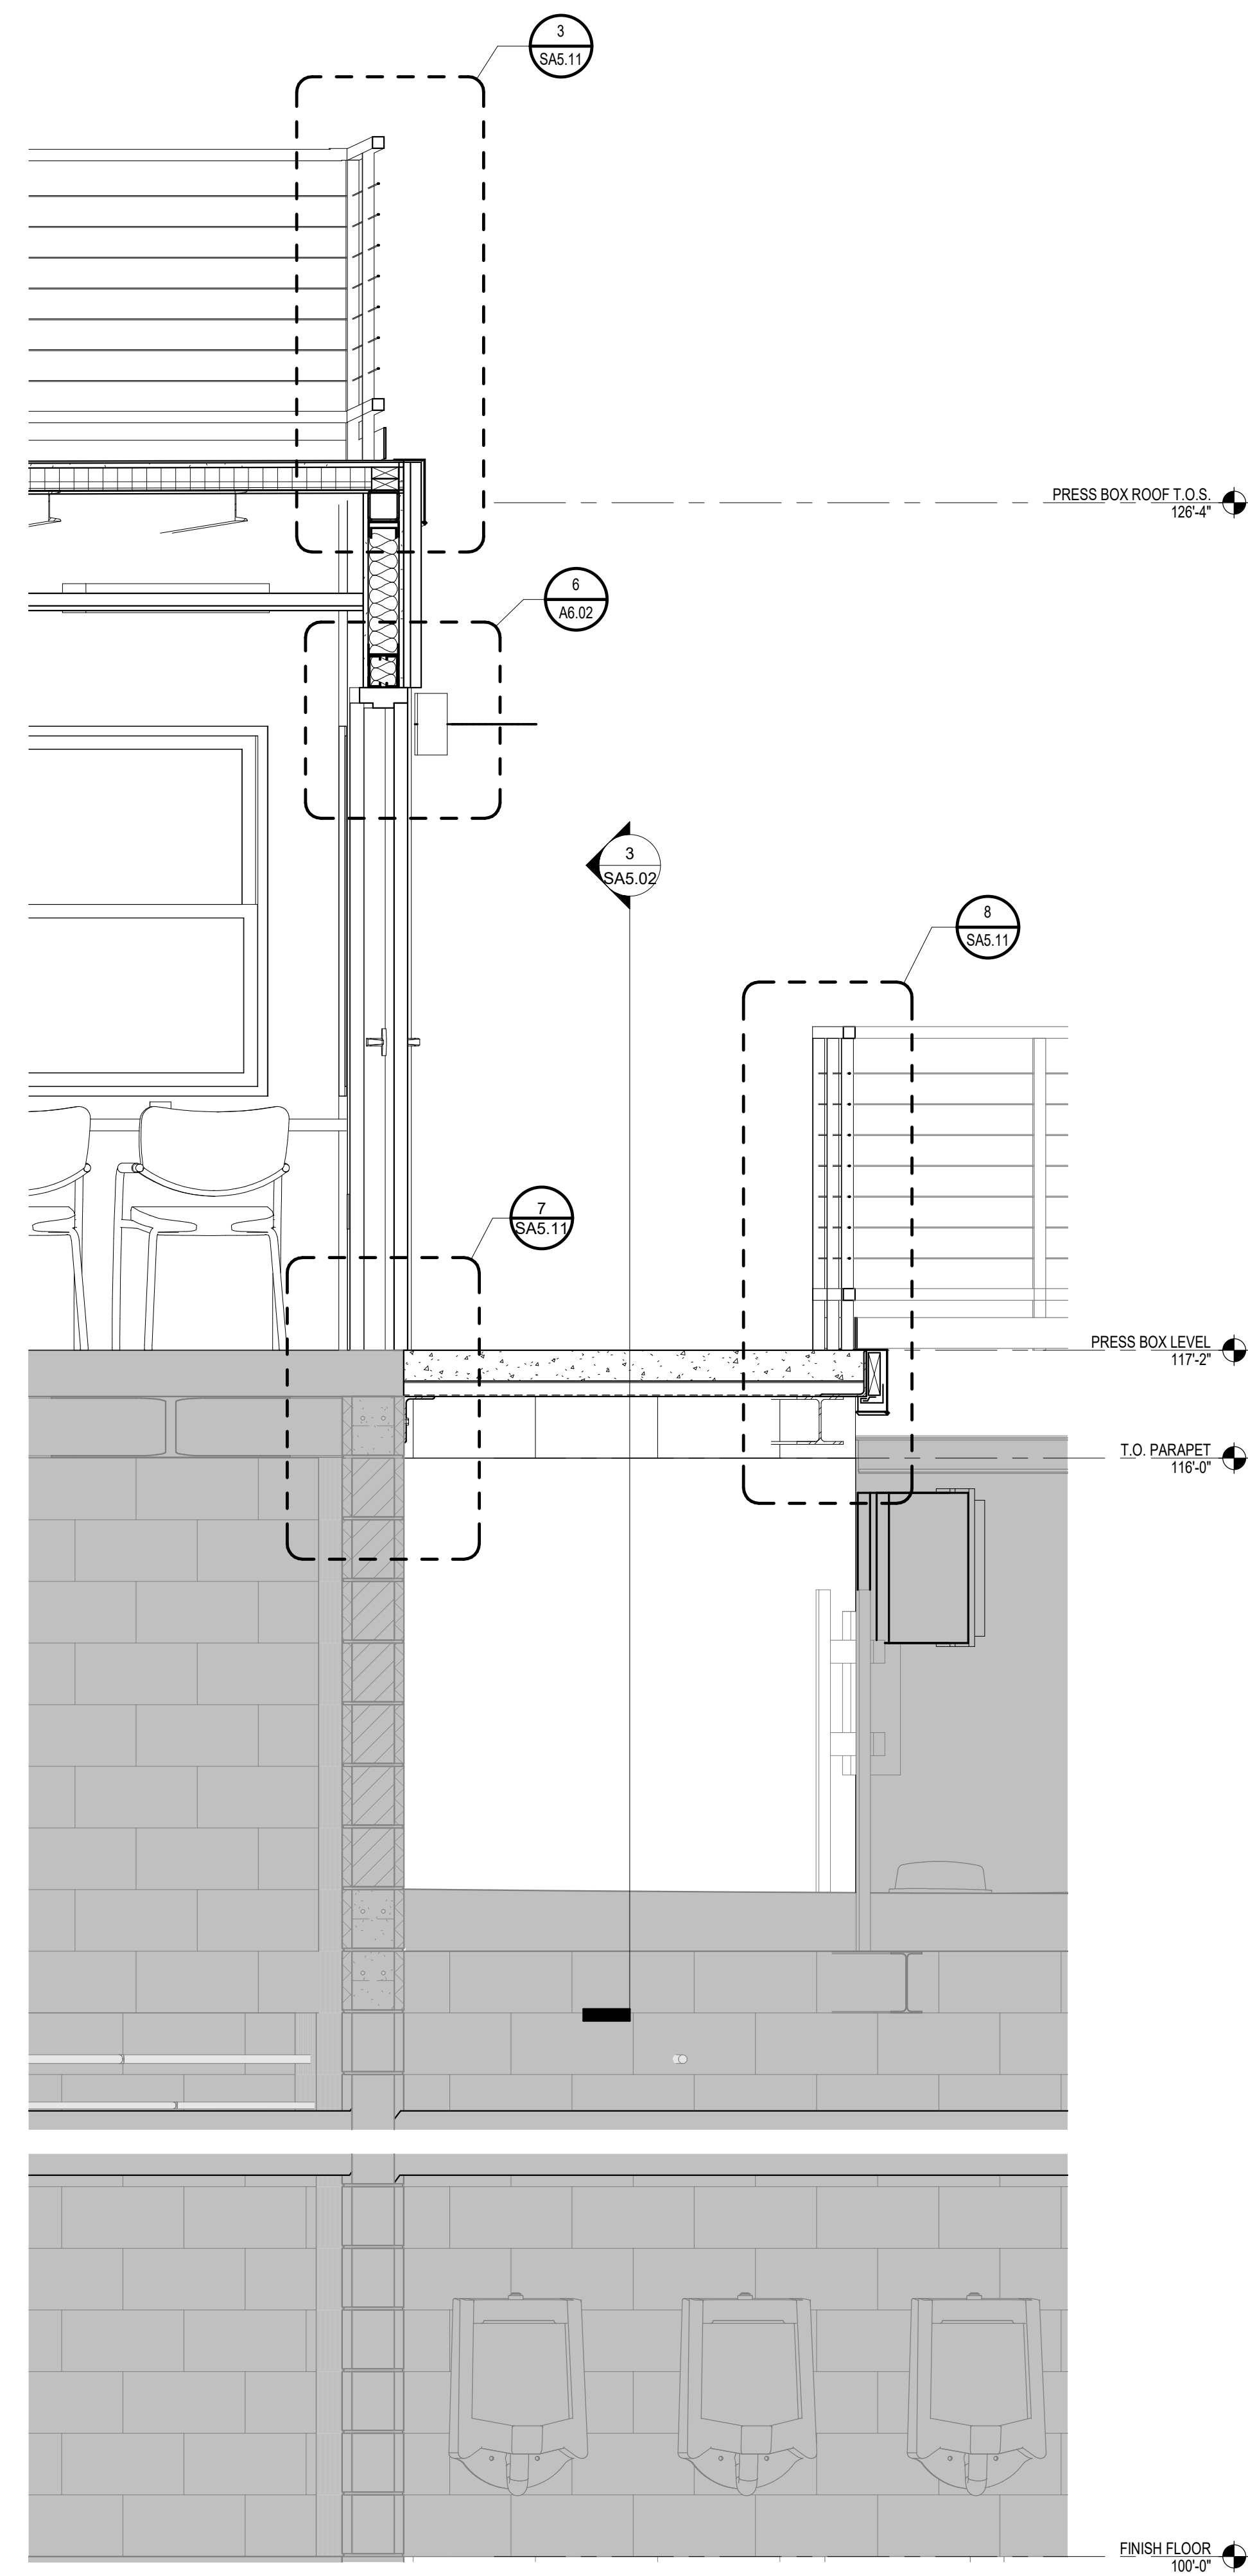


1 SECTION @ WEST WALL - PRESSBOX
3/4" = 1'-0"

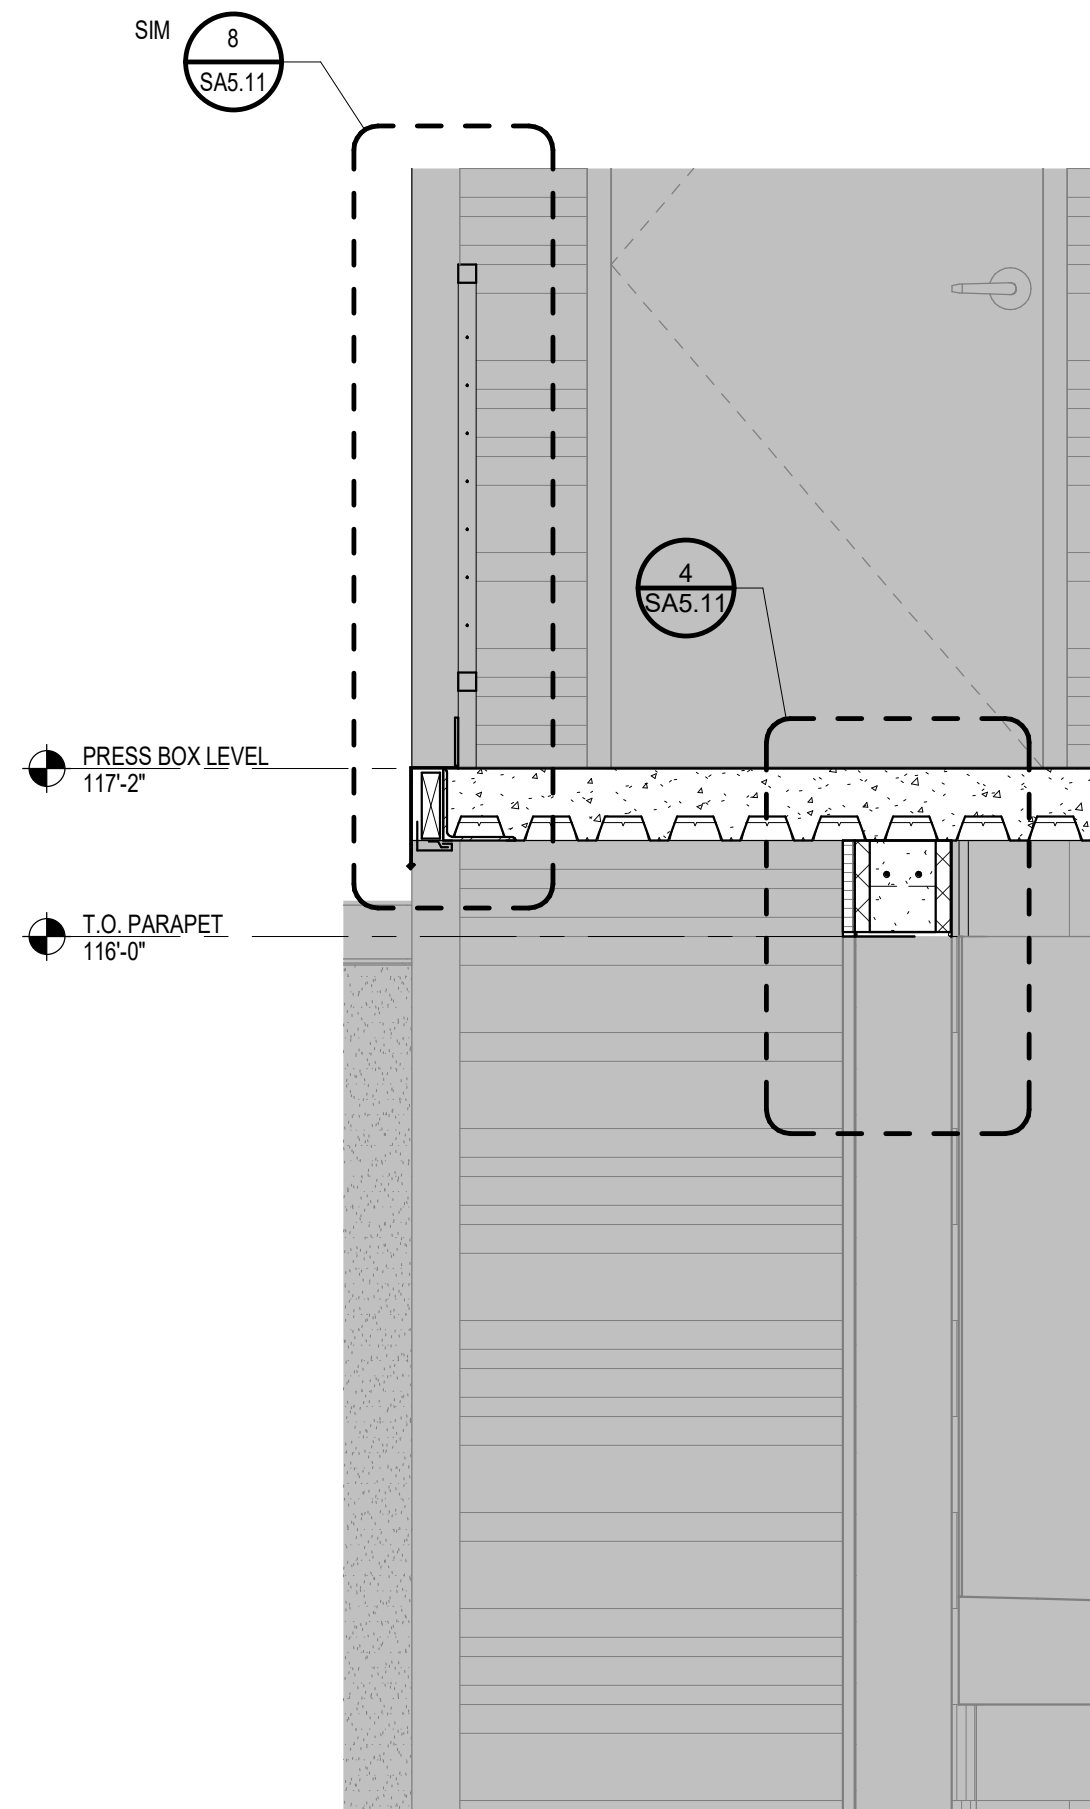


2 NORTH SECTION @ WALK - PRESSBOX
3/4" = 1'-0"

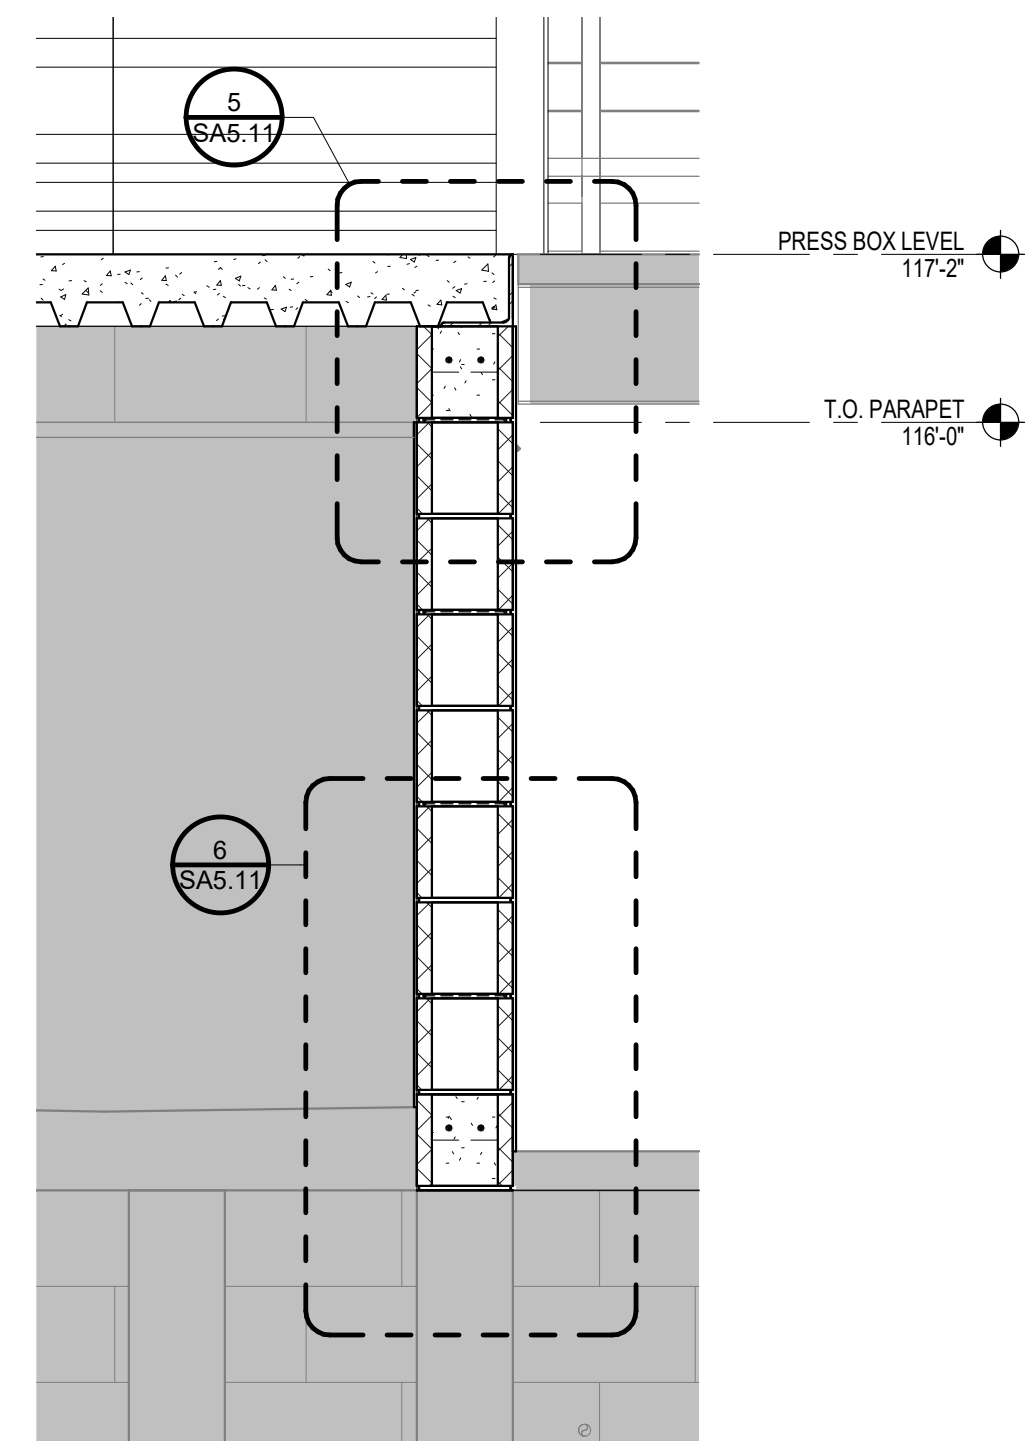

3 SOUTH SECTION @ WALK - PRESSBOX
3/4" = 1'-0"

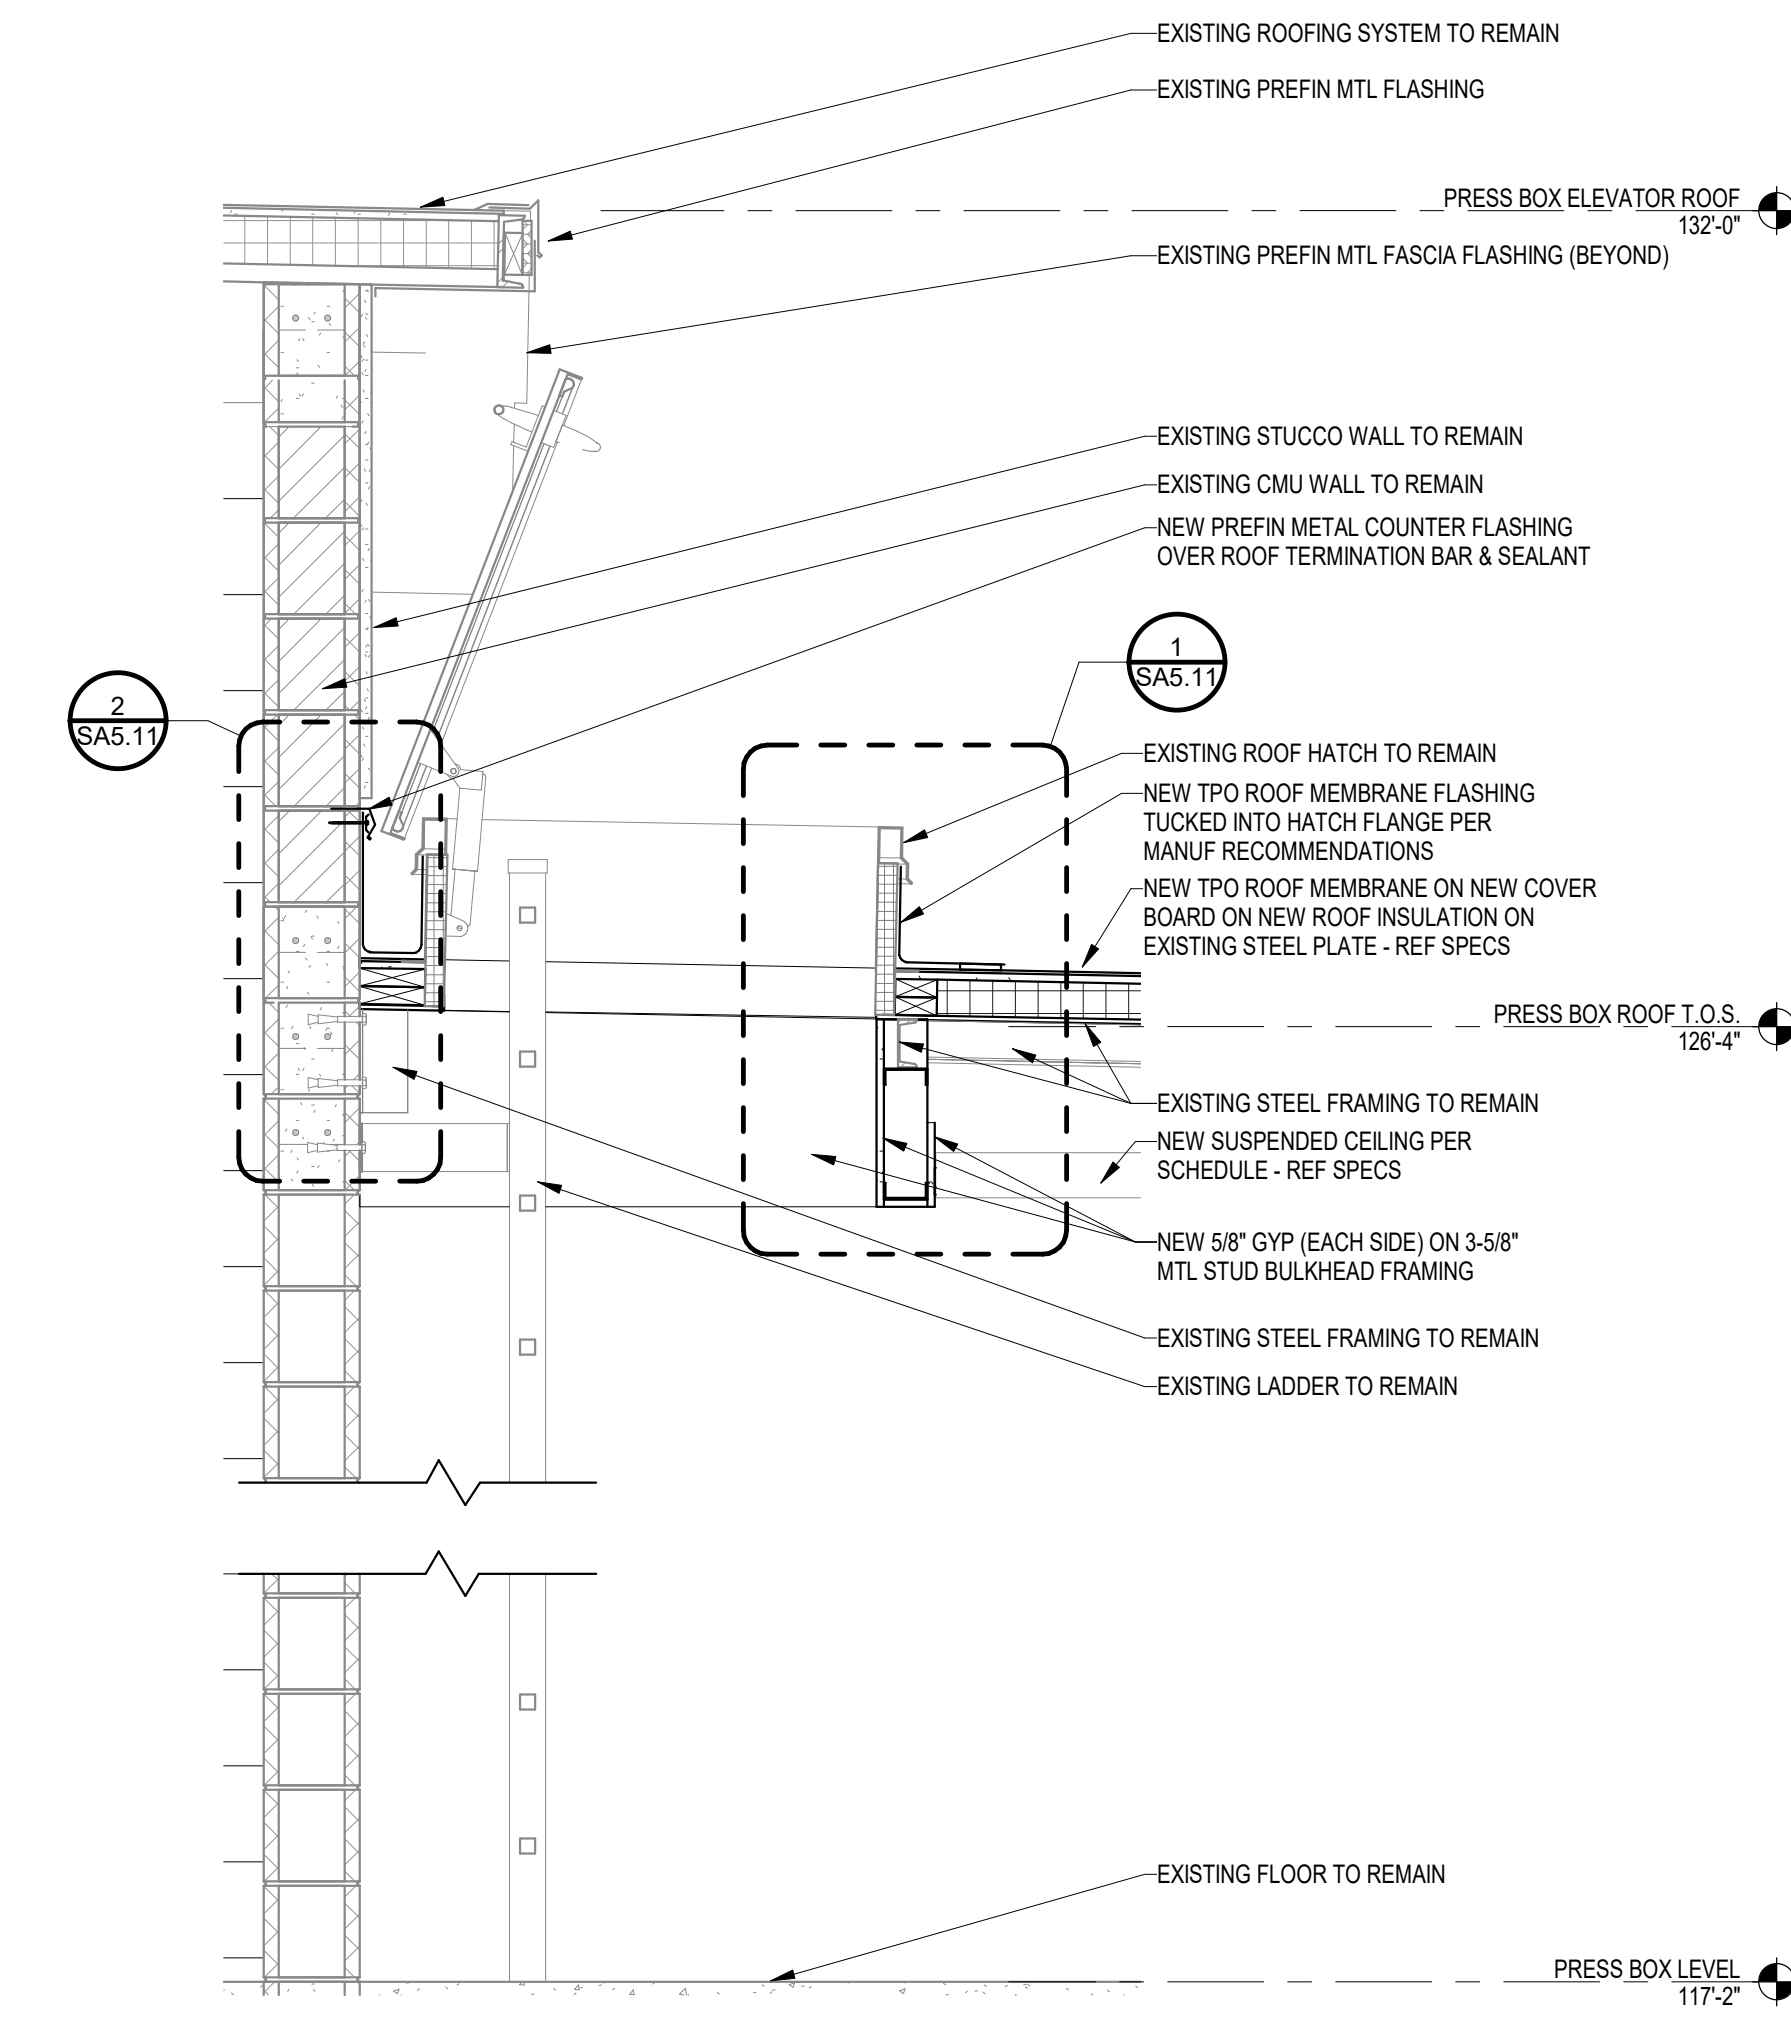

4 BUILDING SECTION - PRESSBOX
3/4" = 1'-0"

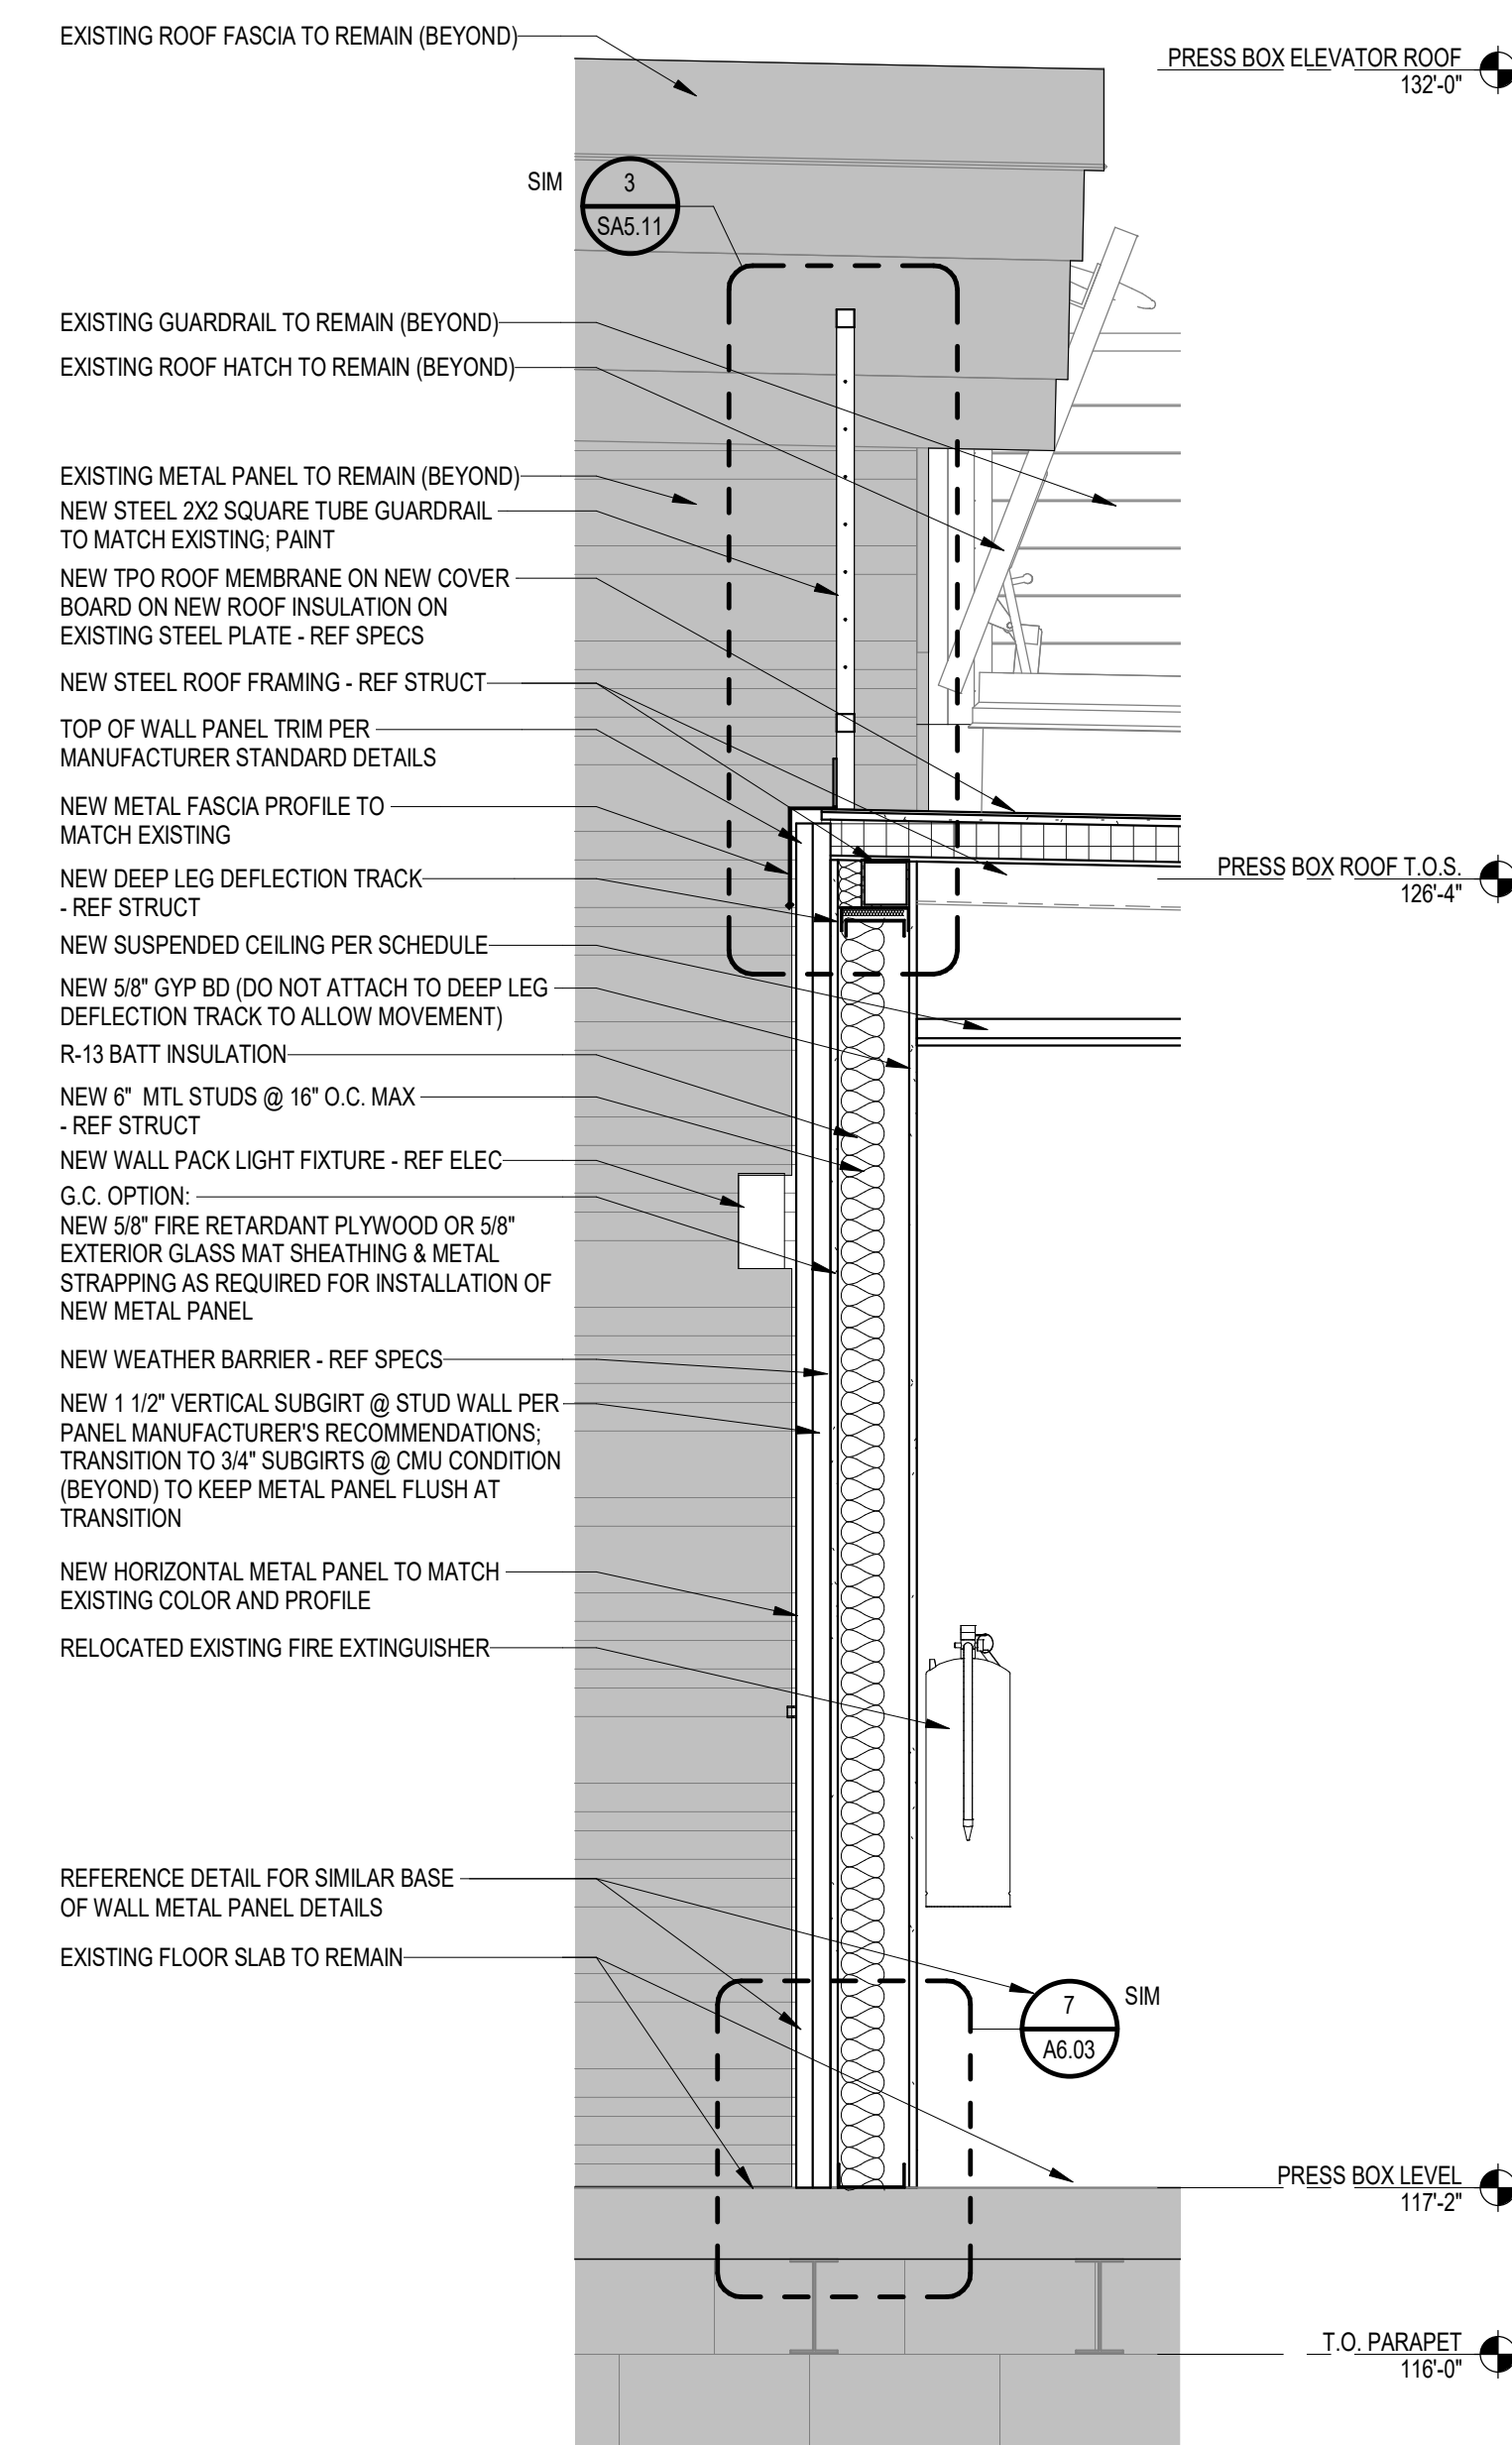

5 PRESSBOX NORTH WALL SECTION
3/4" = 1'-0"



©2021 MKEC Engineering All Rights Reserved. www.mkec.com These drawings and their contents, including, but not limited to, all concepts, designs, & data are the exclusive property of MKEC Engineering (MKEC), and may not be used or reproduced in any way without the express consent of MKEC.

PRESSBOX WALL SECTIONS

PROJECT NO.	01088R21003	
DATE	11/23/2021	
SCALE	AS NOTED	
DESIGNED	DRAWN	CHECKED
MH	SS	MH

0	ISSUED FOR CONSTRUCTION	11-24-21
NO.	REVISION	DATE

SHEET NO.
SA5.02



BULK: 2021/10/08/08/21/003_StrykerRemodel01088R21003_A_Stryker_Architect_V01.rvt