

PLOTTED: Thursday, January 20, 2022 @ 06:57PM

J:\PROJECTS\2019\10010483_COW_MACDONALD GOLF COURSE\190483 CAD\SHOTS\01 GENERAL\TITLESHEETS\190483-05-5001.DWG

PLANS FOR MACDONALD GOLF COURSE DRAINAGE IMPROVEMENTS

WICHITA, KS
SEDGWICK COUNTY, KANSAS


GARY L. JANZEN, P.E. - CITY ENGINEER

CITY OF WICHITA PAVING PROJECT NO. 482-11049
ORG CODE 51700221
MUNIS NUMBER R1003




INDEX TO DRAWINGS

SHEET NO.	DESCRIPTION
1	TITLE SHEET
2	GENERAL NOTES, QUANTITIES AND MISC. INFO.
3	ACCESS & STAGING PLAN
4	POND A, POND C SITE PLAN
5	POND D & E, POND F & G SITE PLAN
6	POND I, NORTH OF POND I SITE PLAN
7	BUBBLE MAP
8	OUTFALL PIPING DETAILS
9	SIDEWALK AND MISCELLANEOUS DETAILS
10	SHEET PILE WEIR DETAILS
11	BRIDGE REPLACEMENT DETAILS
12	BRIDGE REHABILITATION DETAILS
13	SITE RESTORATION AND EROSION CONTROL PLANS
14	SITE RESTORATION AND EROSION CONTROL PLANS
15	SITE RESTORATION AND EROSION CONTROL PLANS
16	EROSION CONTROL DETAILS
17	EROSION CONTROL DETAILS
18	EROSION CONTROL DETAILS
19	EROSION CONTROL DETAILS
20	EROSION CONTROL DETAILS
21	TYPICAL TRAFFIC CONTROL PLANS
22	GOLF CART DETOUR PLAN AND DETAILS
23	TRAFFIC CONTROL CHANNELIZING DEVICES
24	TRAFFIC CONTROL SIGN INFORMATION

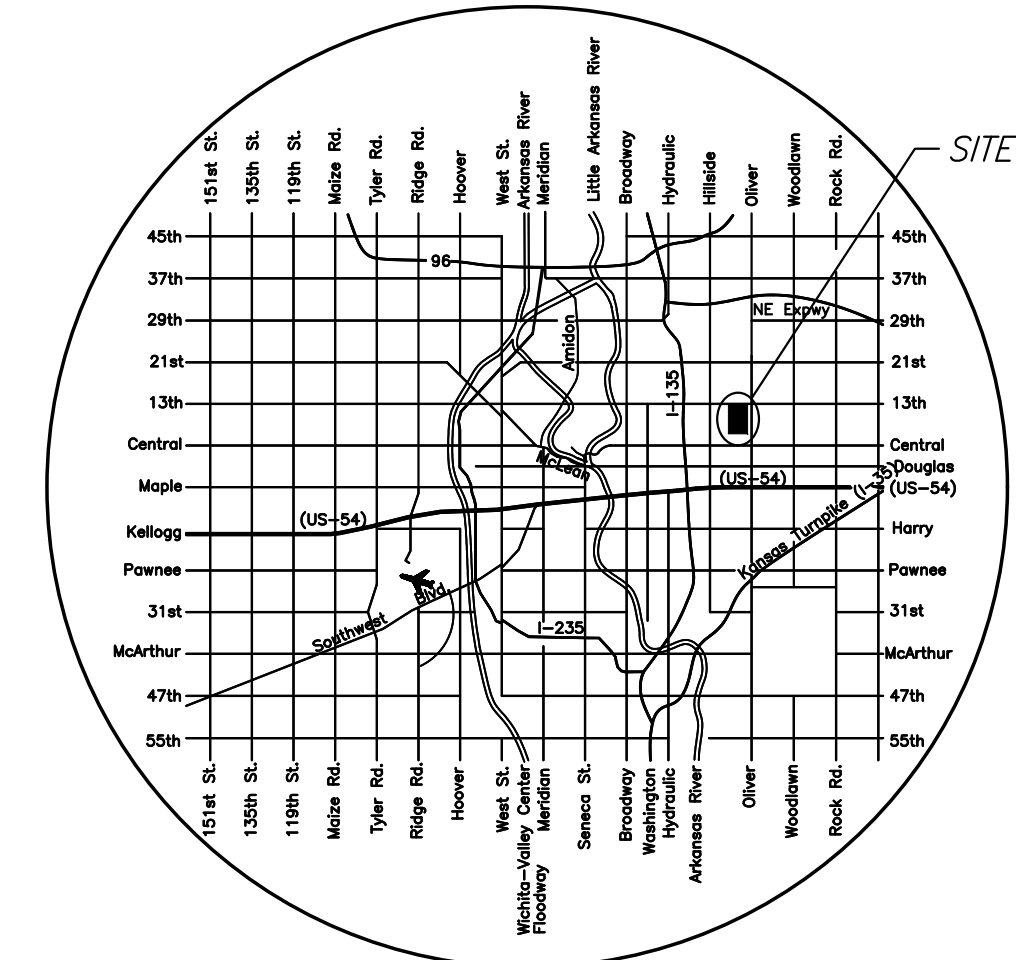

LOCATION MAP

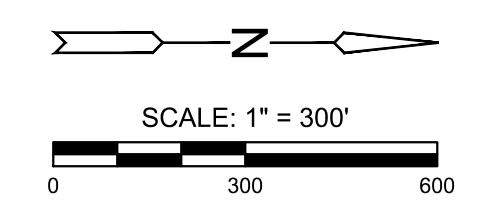

PLANS FOR
MACDONALD GOLF COURSE DRAINAGE IMPROVEMENTS
 WICHITA, KS

©2022
MKEC Engineering
All Rights Reserved
www.mkec.com
These drawings and their contents, including, but not limited to, all concepts, designs, & ideas are the exclusive property of MKEC Engineering (MKEC), and may not be used or reproduced in any way without the express consent of MKEC.

TITLE SHEET

PROJECT NO.		
DATE	01/20/2022	
SCALE	1"=300'	
DESIGNED	DRAWN	CHECKED
JRA	RAM	JRA

NO.	REVISION	DATE

SHEET NO.
1 OF 24

