



J:\PROJECTS\2019\1901010483_COW_MACDONALD GOLF COURSE\190483 CAD\SHOTS\06 CIVIL\EROSION\190483-05-5450.DWG
 PLOTTED: Thursday, January 20, 2022 @ 08:07PM


MACDONALD GOLF COURSE DRAINAGE IMPROVEMENTS
 WICHITA, KS
 PLANS FOR

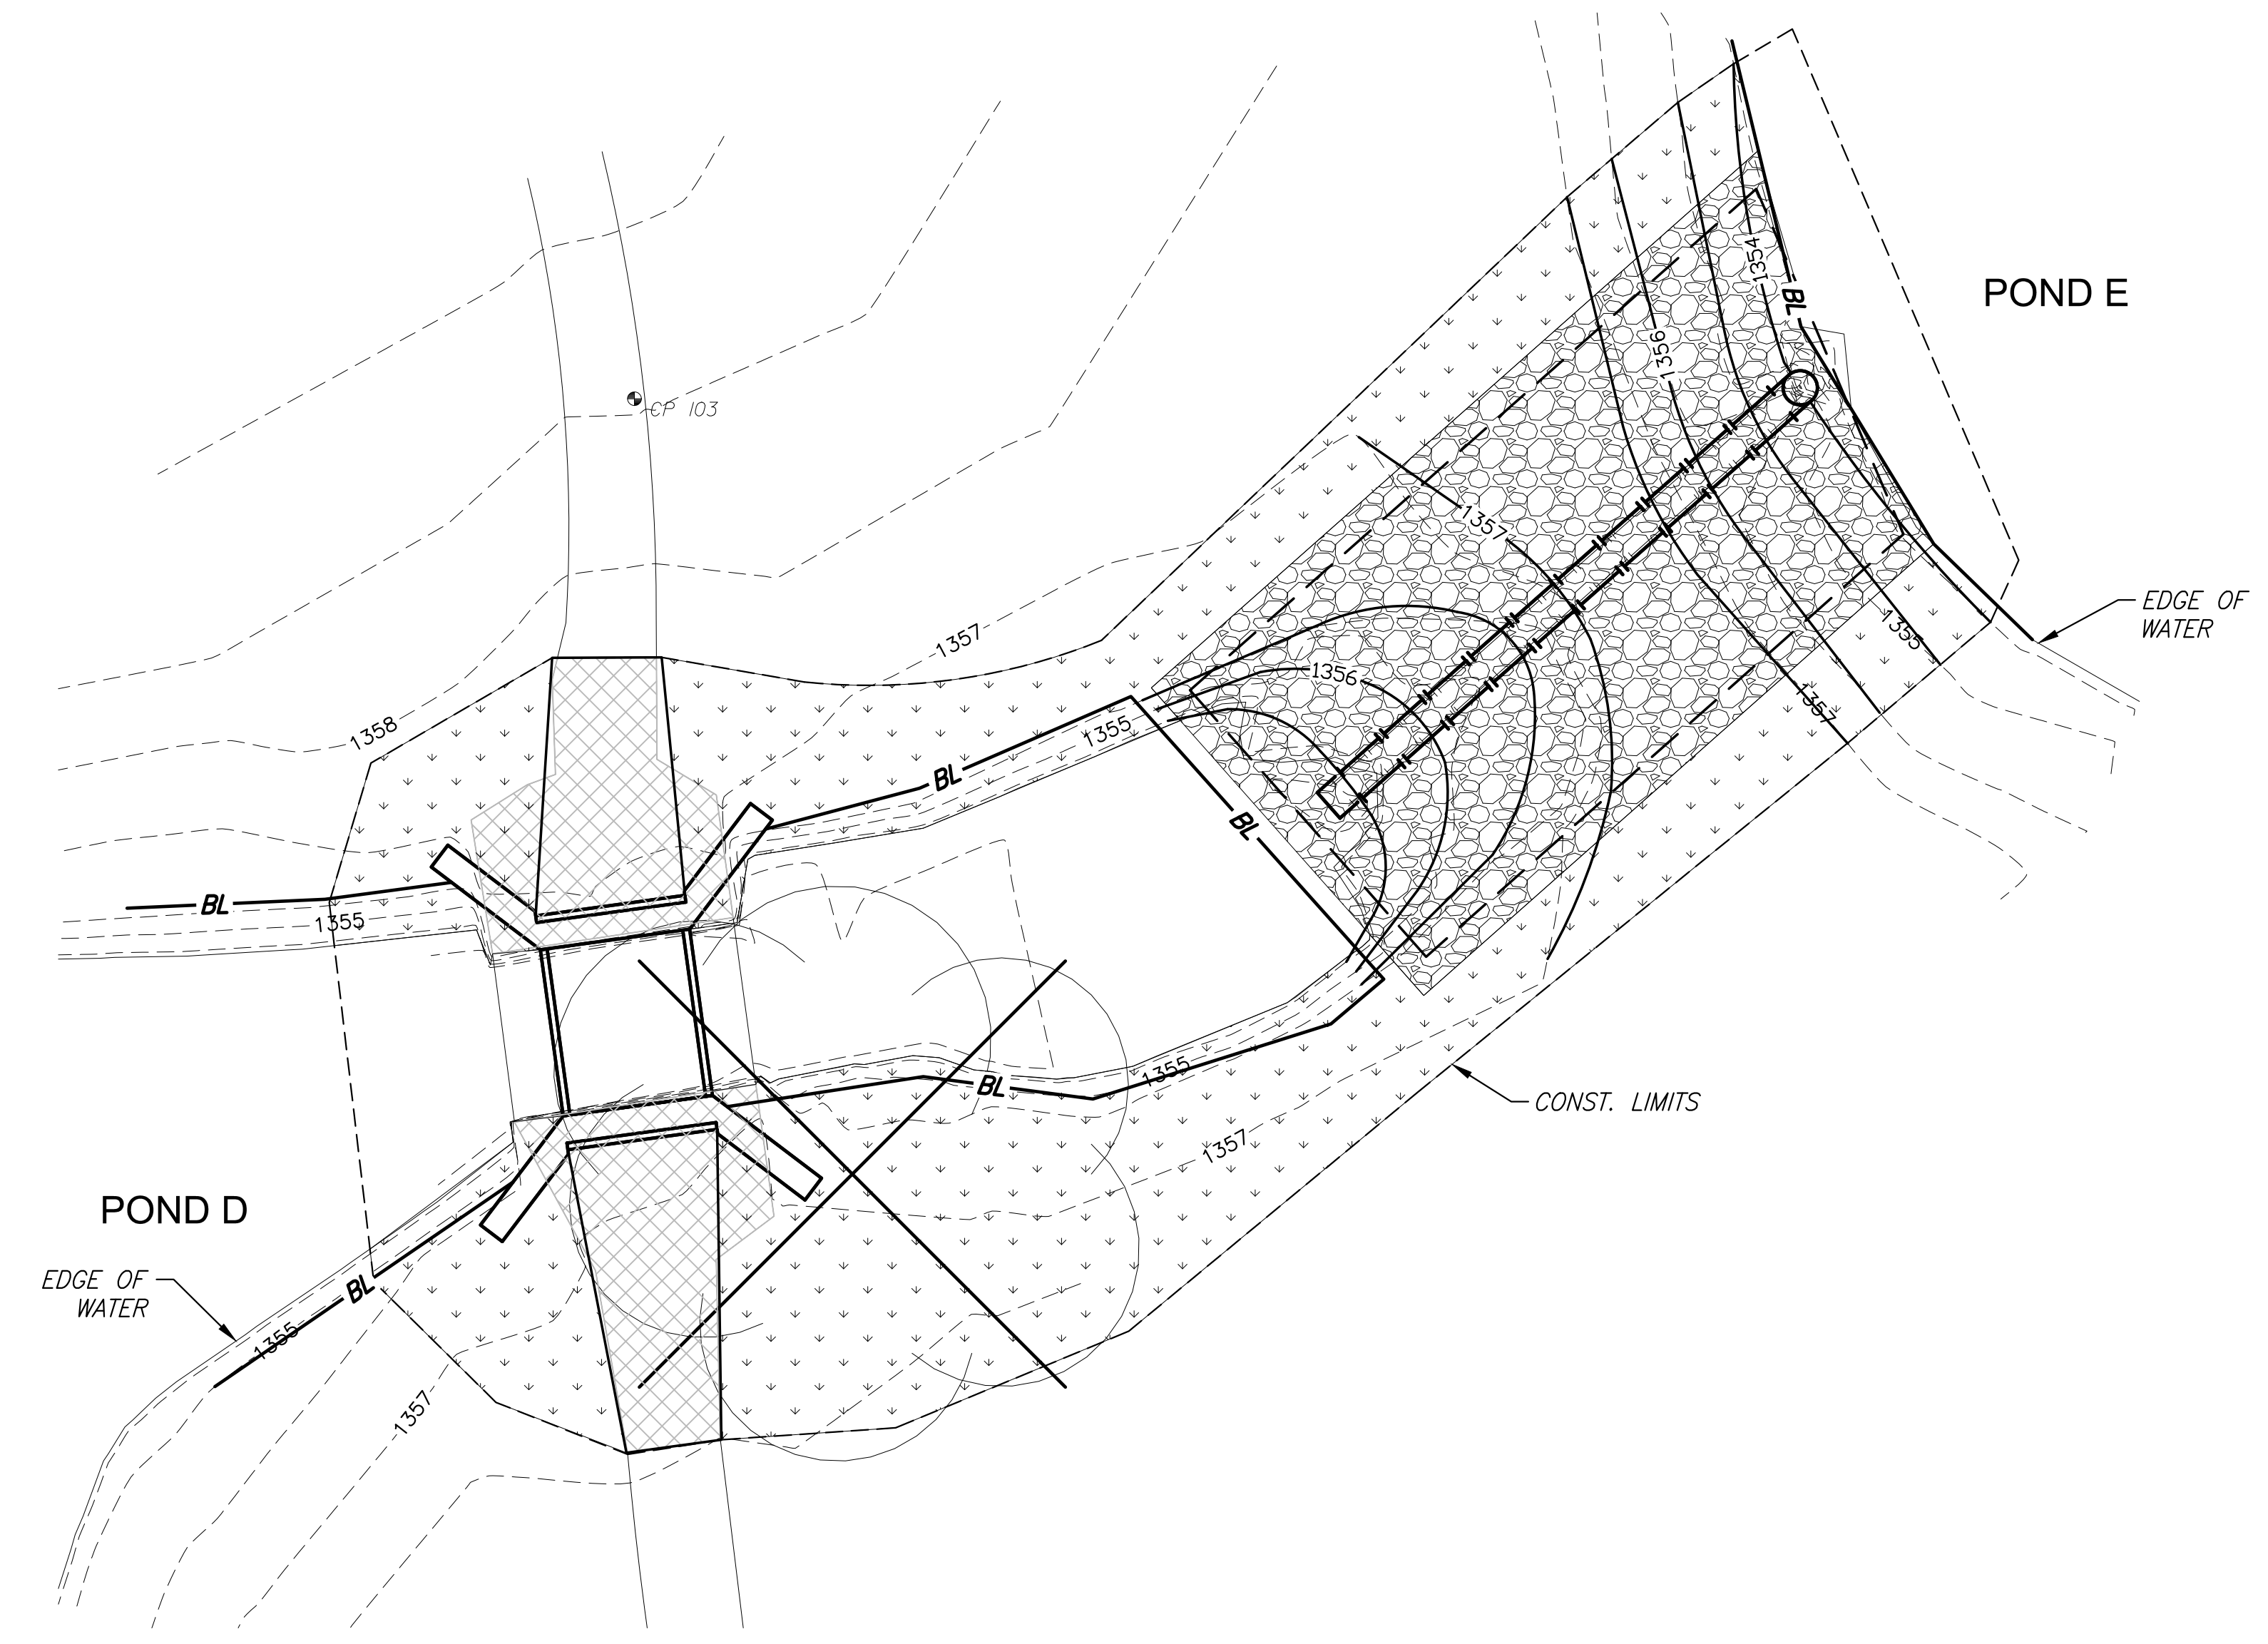



POND D & E SITE RESTORATION AND EROSION CONTROL PLAN

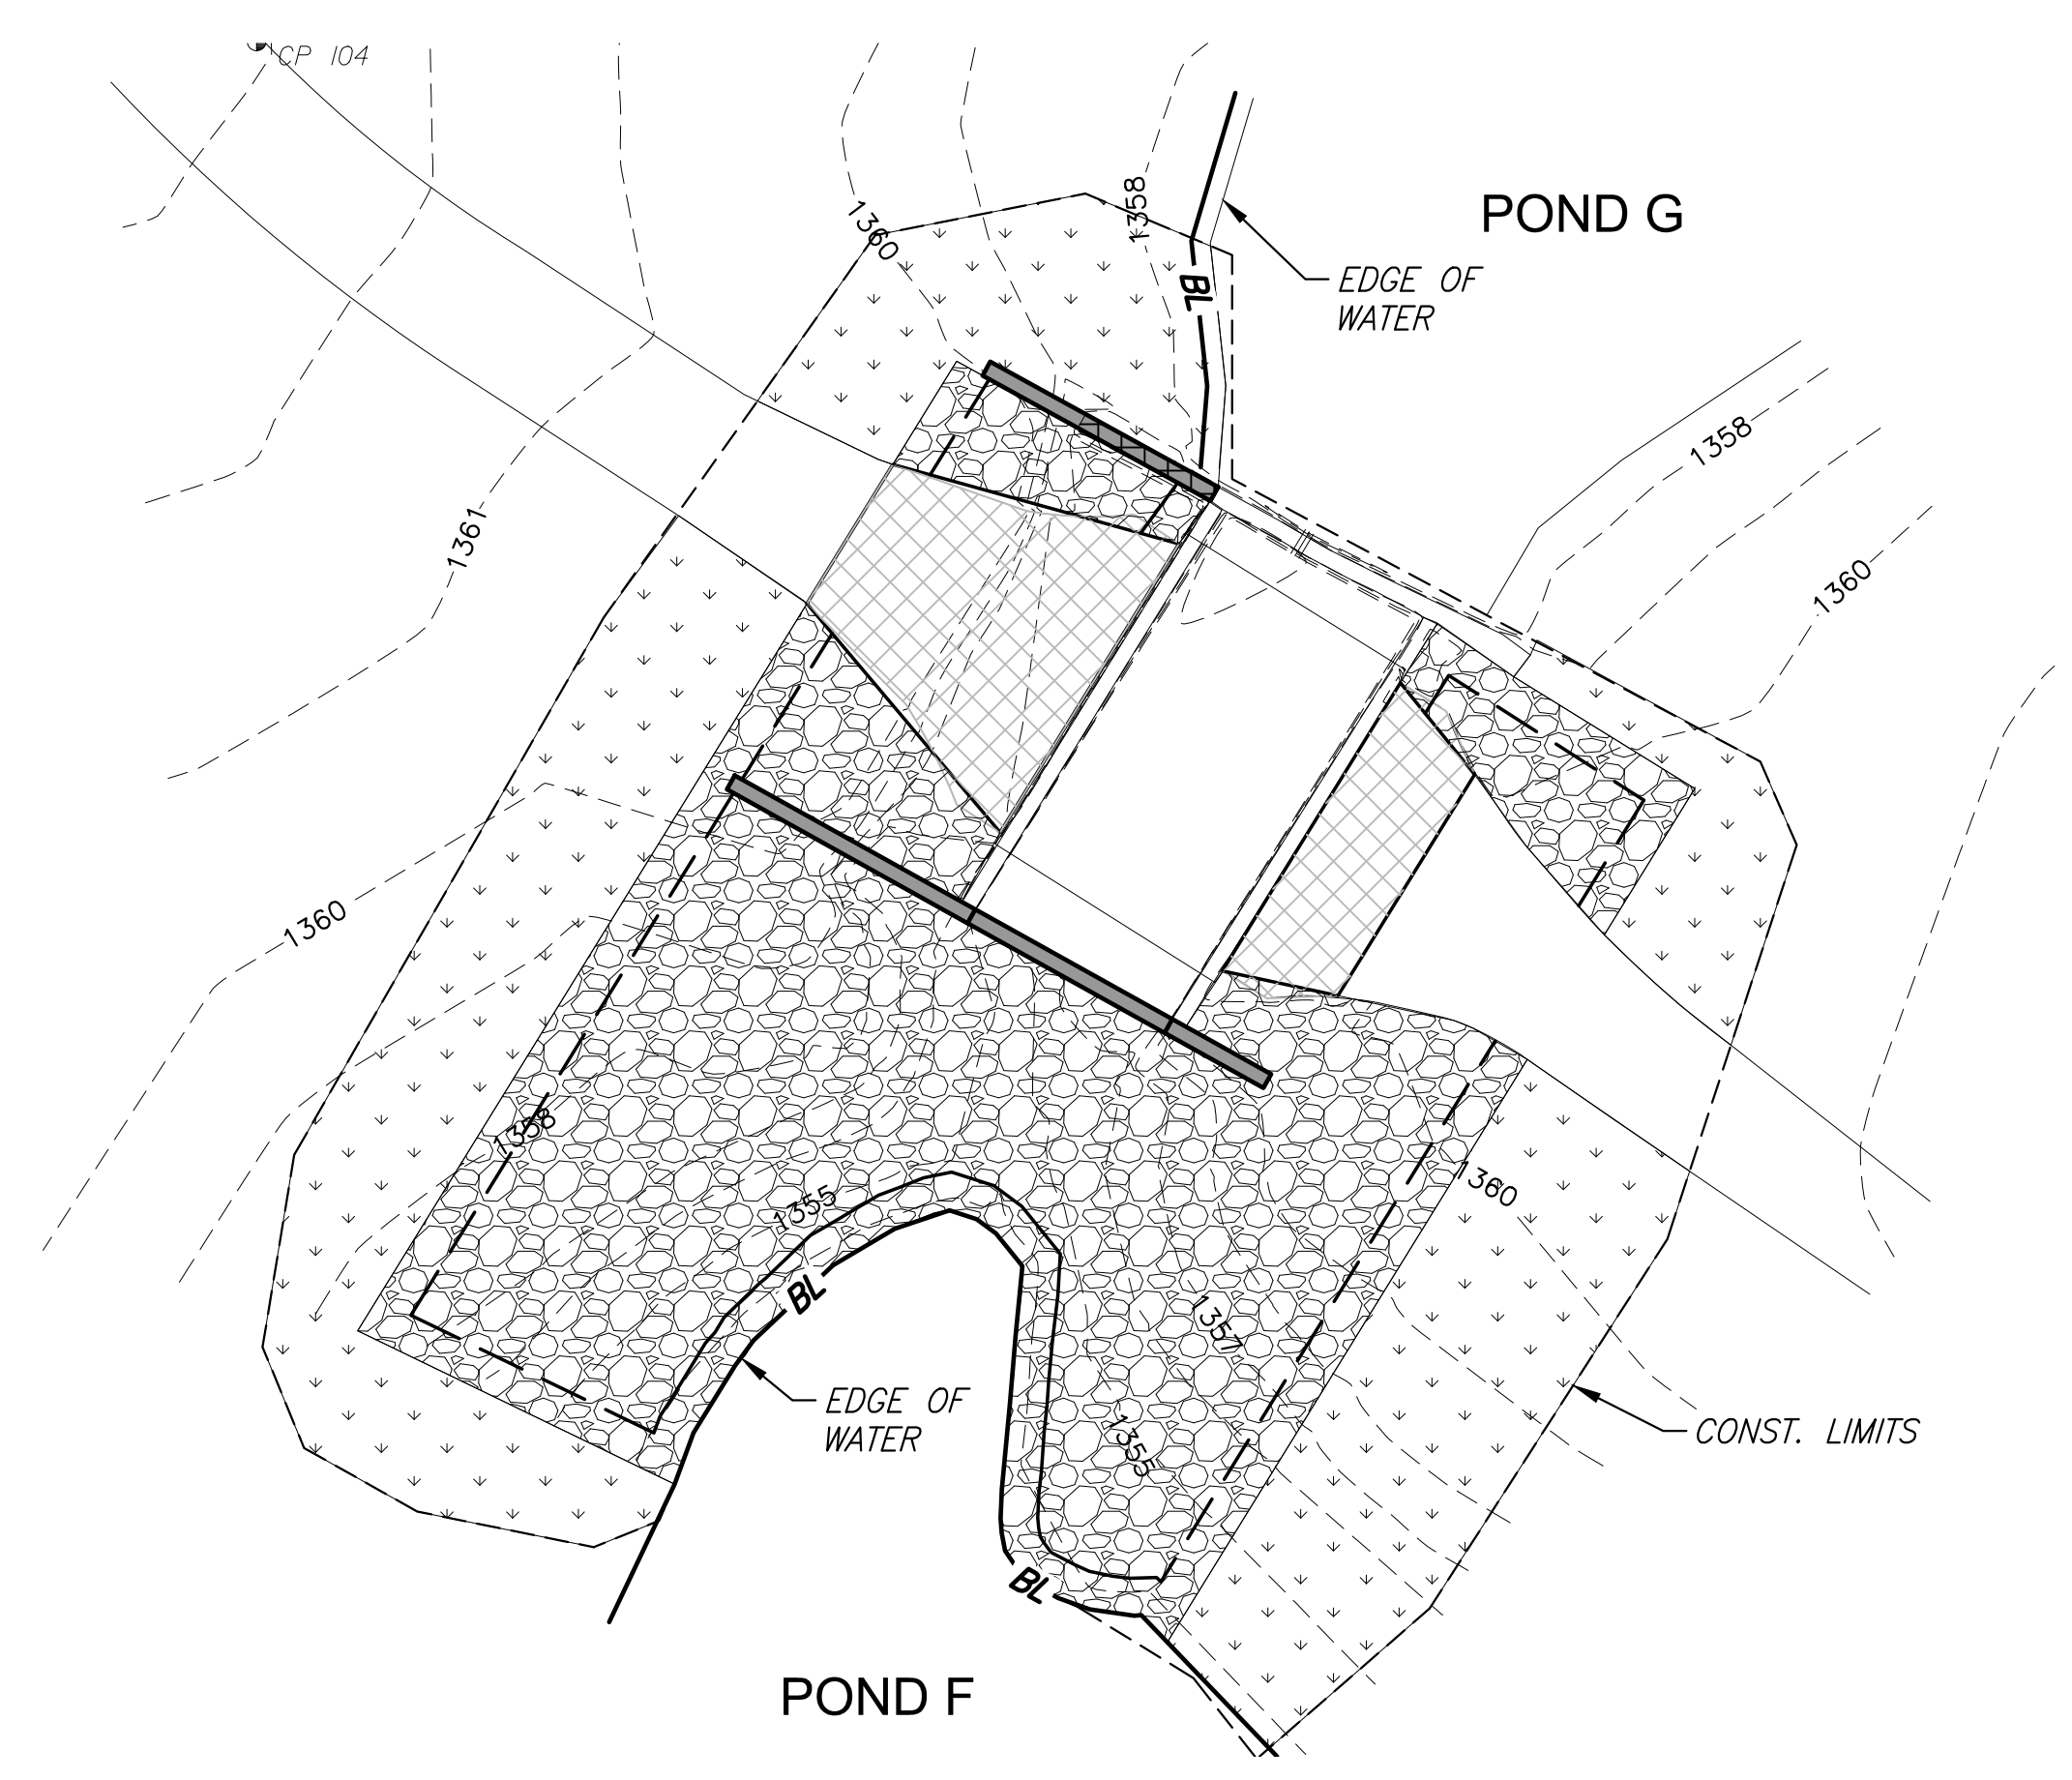


POND F & G SITE RESTORATION AND EROSION CONTROL PLAN

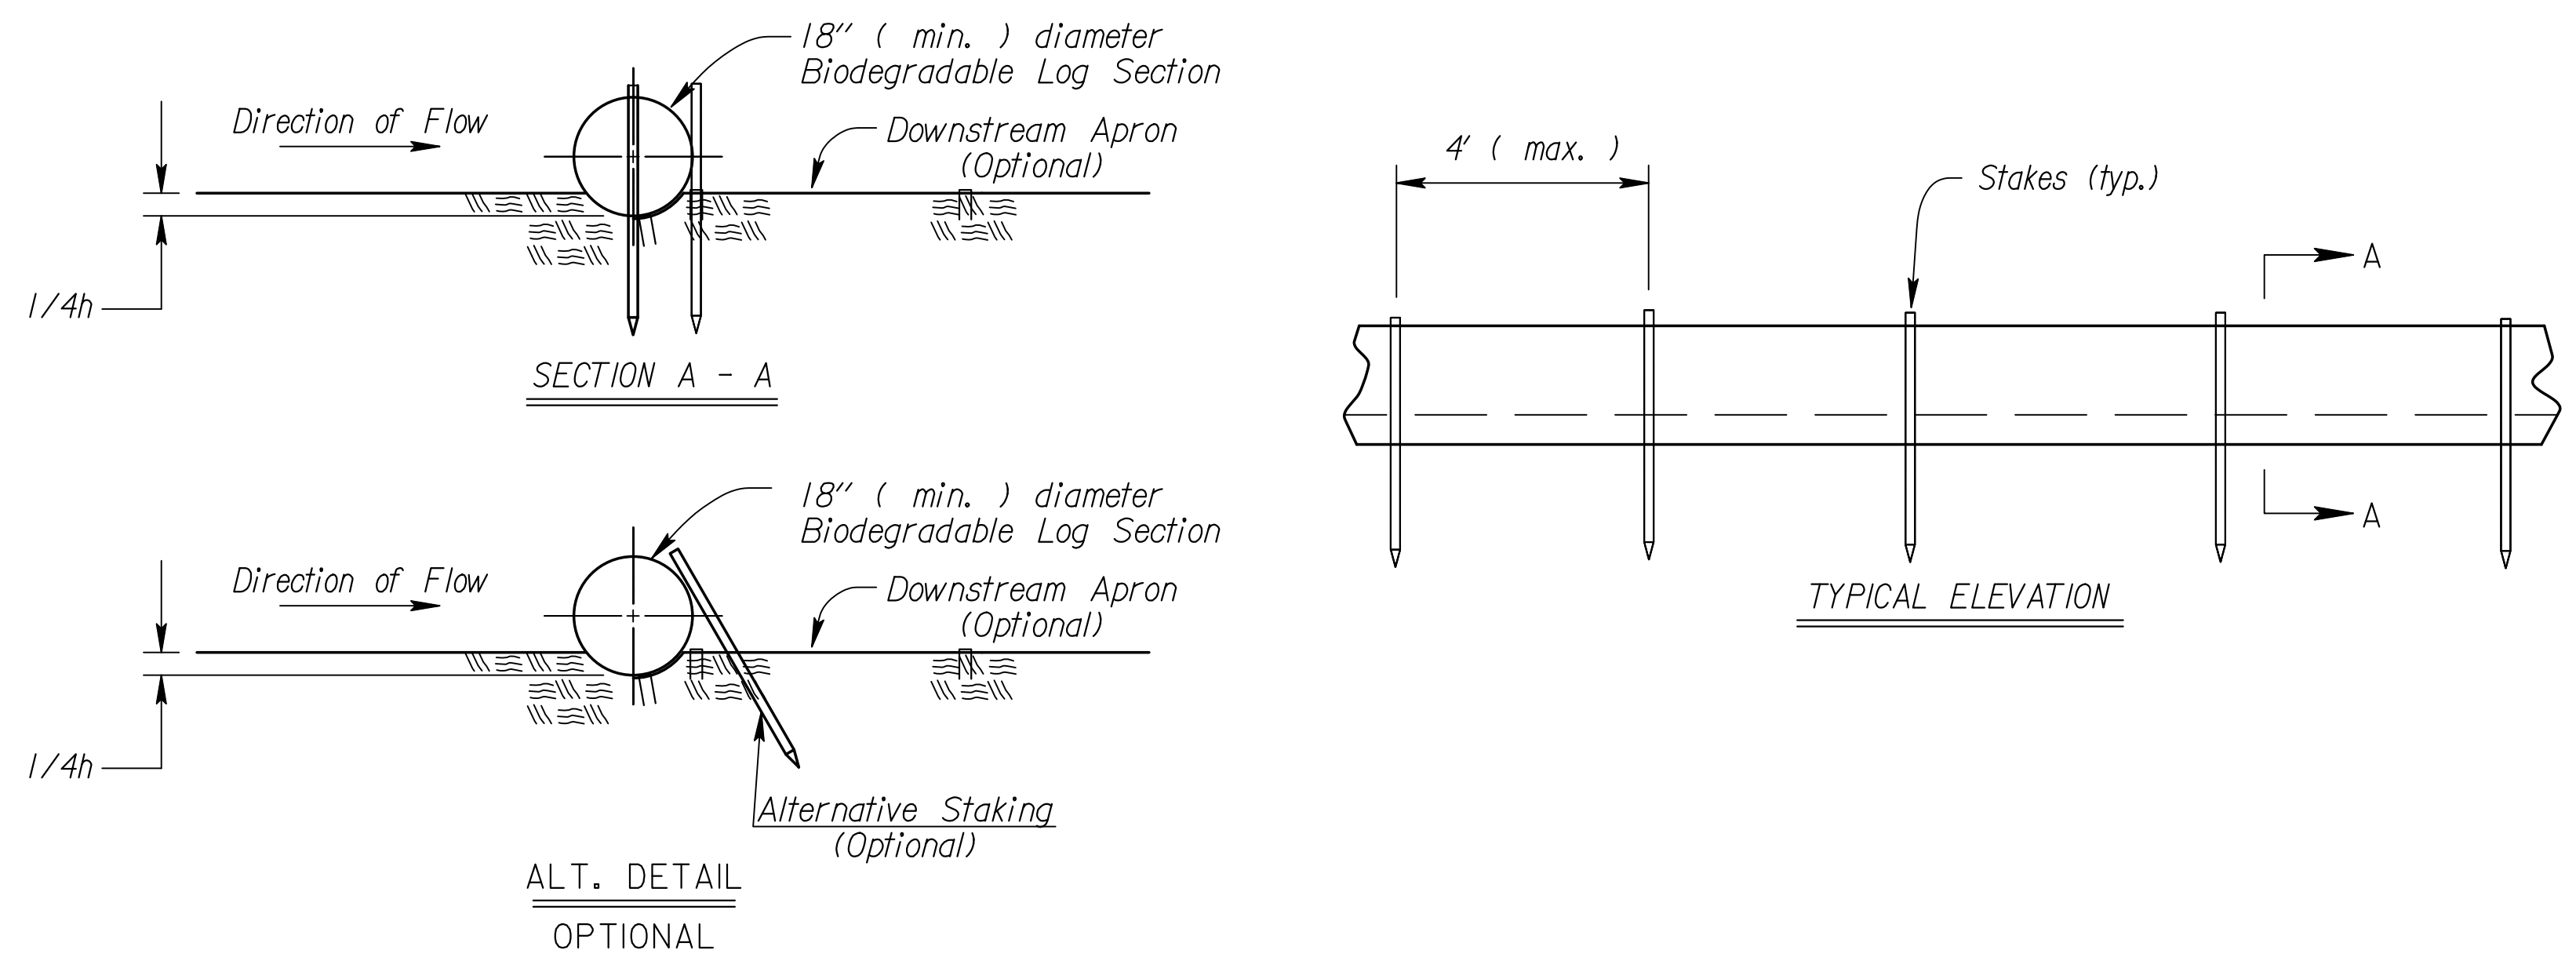

BIODEGRADABLE LOG INSTALLATION DETAIL

  - LEGEND**
- CONST. LIMITS
 -  RIP RAP, LIGHT STONE, GROUTED (SEE DETAILS ON SHEET 8)
 -  SEEDING AREAS (INCLUDING CURLEX, TYPE I OR APPROVED EQUAL)
 - BL — BIODEGRADABLE LOG (SEE DETAILS ON SHEET 14)

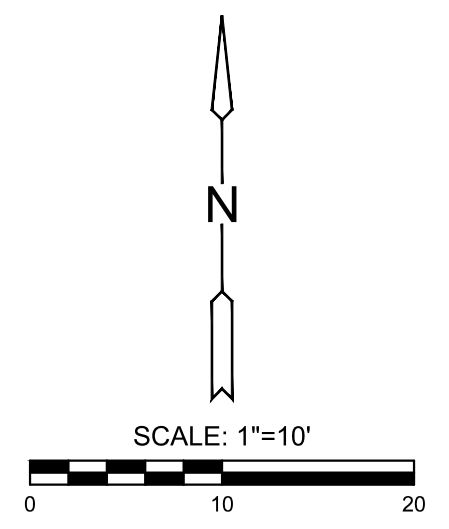

©2022 MKEC Engineering
 All Rights Reserved
 www.mkec.com
 These drawings and their contents, including, but not limited to, all concepts, designs, & ideas are the exclusive property of MKEC Engineering (MKEC), and may not be used or reproduced in any way without the express consent of MKEC.

SITE RESTORATION AND EROSION CONTROL PLANS

PROJECT NO.	
DATE	01/20/2022
SCALE	1"=10'
DESIGNED	DRAWN
JRA	RAM
CHECKED	JRA
NO.	REVISION
	DATE