

# WATER MAIN REPLACEMENT PROJECT


to serve

## K15 NEIGHBORHOOD WMR - SOUTH

### CITY OF WICHITA, KANSAS


Gary Janzen, P.E. City Engineer  
 Project Number 448-2021-020808  
 Munis Number W8032  
 O.R.G. Number 5425018

Sheet List Table	
Sheet Number	Sheet Title
01	K-15 WMR-South-Coversheet
02	General Notes
03	Service Taps
04	Water Assembly Details
05	Water Service Details
06	Vault & Meter Details
07	Misc Water Details
08	ALINE STREET
09	CLARK STREET
10	ELLIS AVE (1 of 2)
11	ELLIS AVE (2 of 2)
12	FUNSTON ST
13	MOUNT VERNON
14	GREENWOOD AVE (1 of 4)
15	GREENWOOD AVE (2 of 4)
16	GREENWOOD AVE (3 of 4)
17	GREENWOOD AVE (4 of 4)
18	OSIE
19	LULU AVE (1 of 3)
20	LULU AVE (2 of 3)
21	LULU AVE (3 of 3)
22	PATTIE AVE
23	ATT MAP
24	EVERGY
25	KSGAS
26	BMP Erosion Control Details - SW-501
27	BMP Erosion Control Details - SW-502
28	BMP Erosion Control Details - SW-503
29	BMP Erosion Control Details - SW-504
30	BMP Erosion Control Details - SW-505

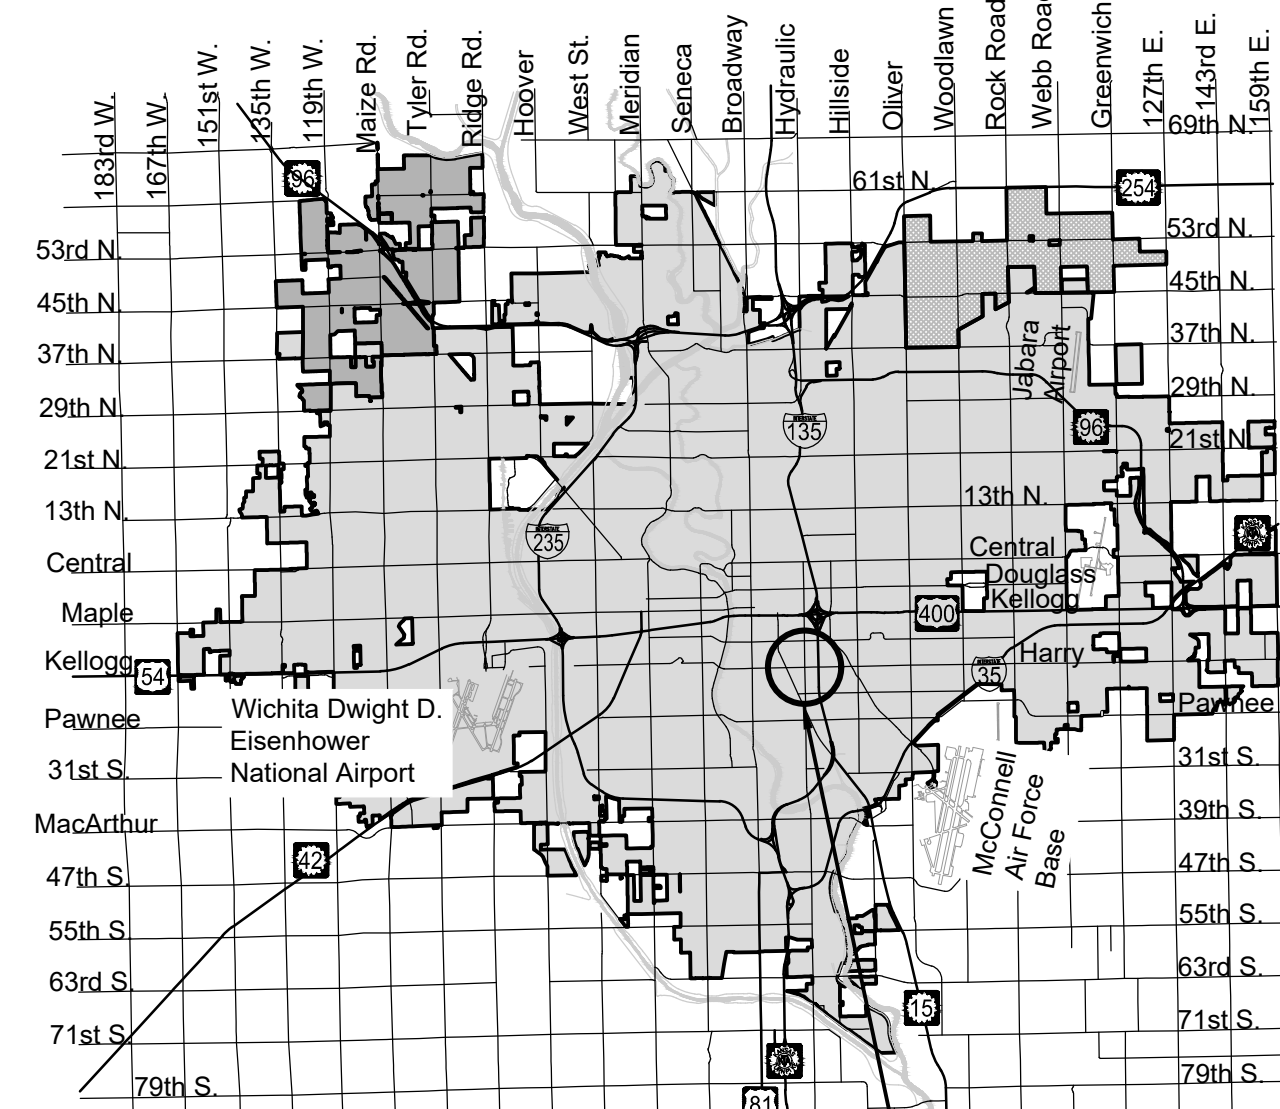

PROJECT LOCATION

Vicinity Map

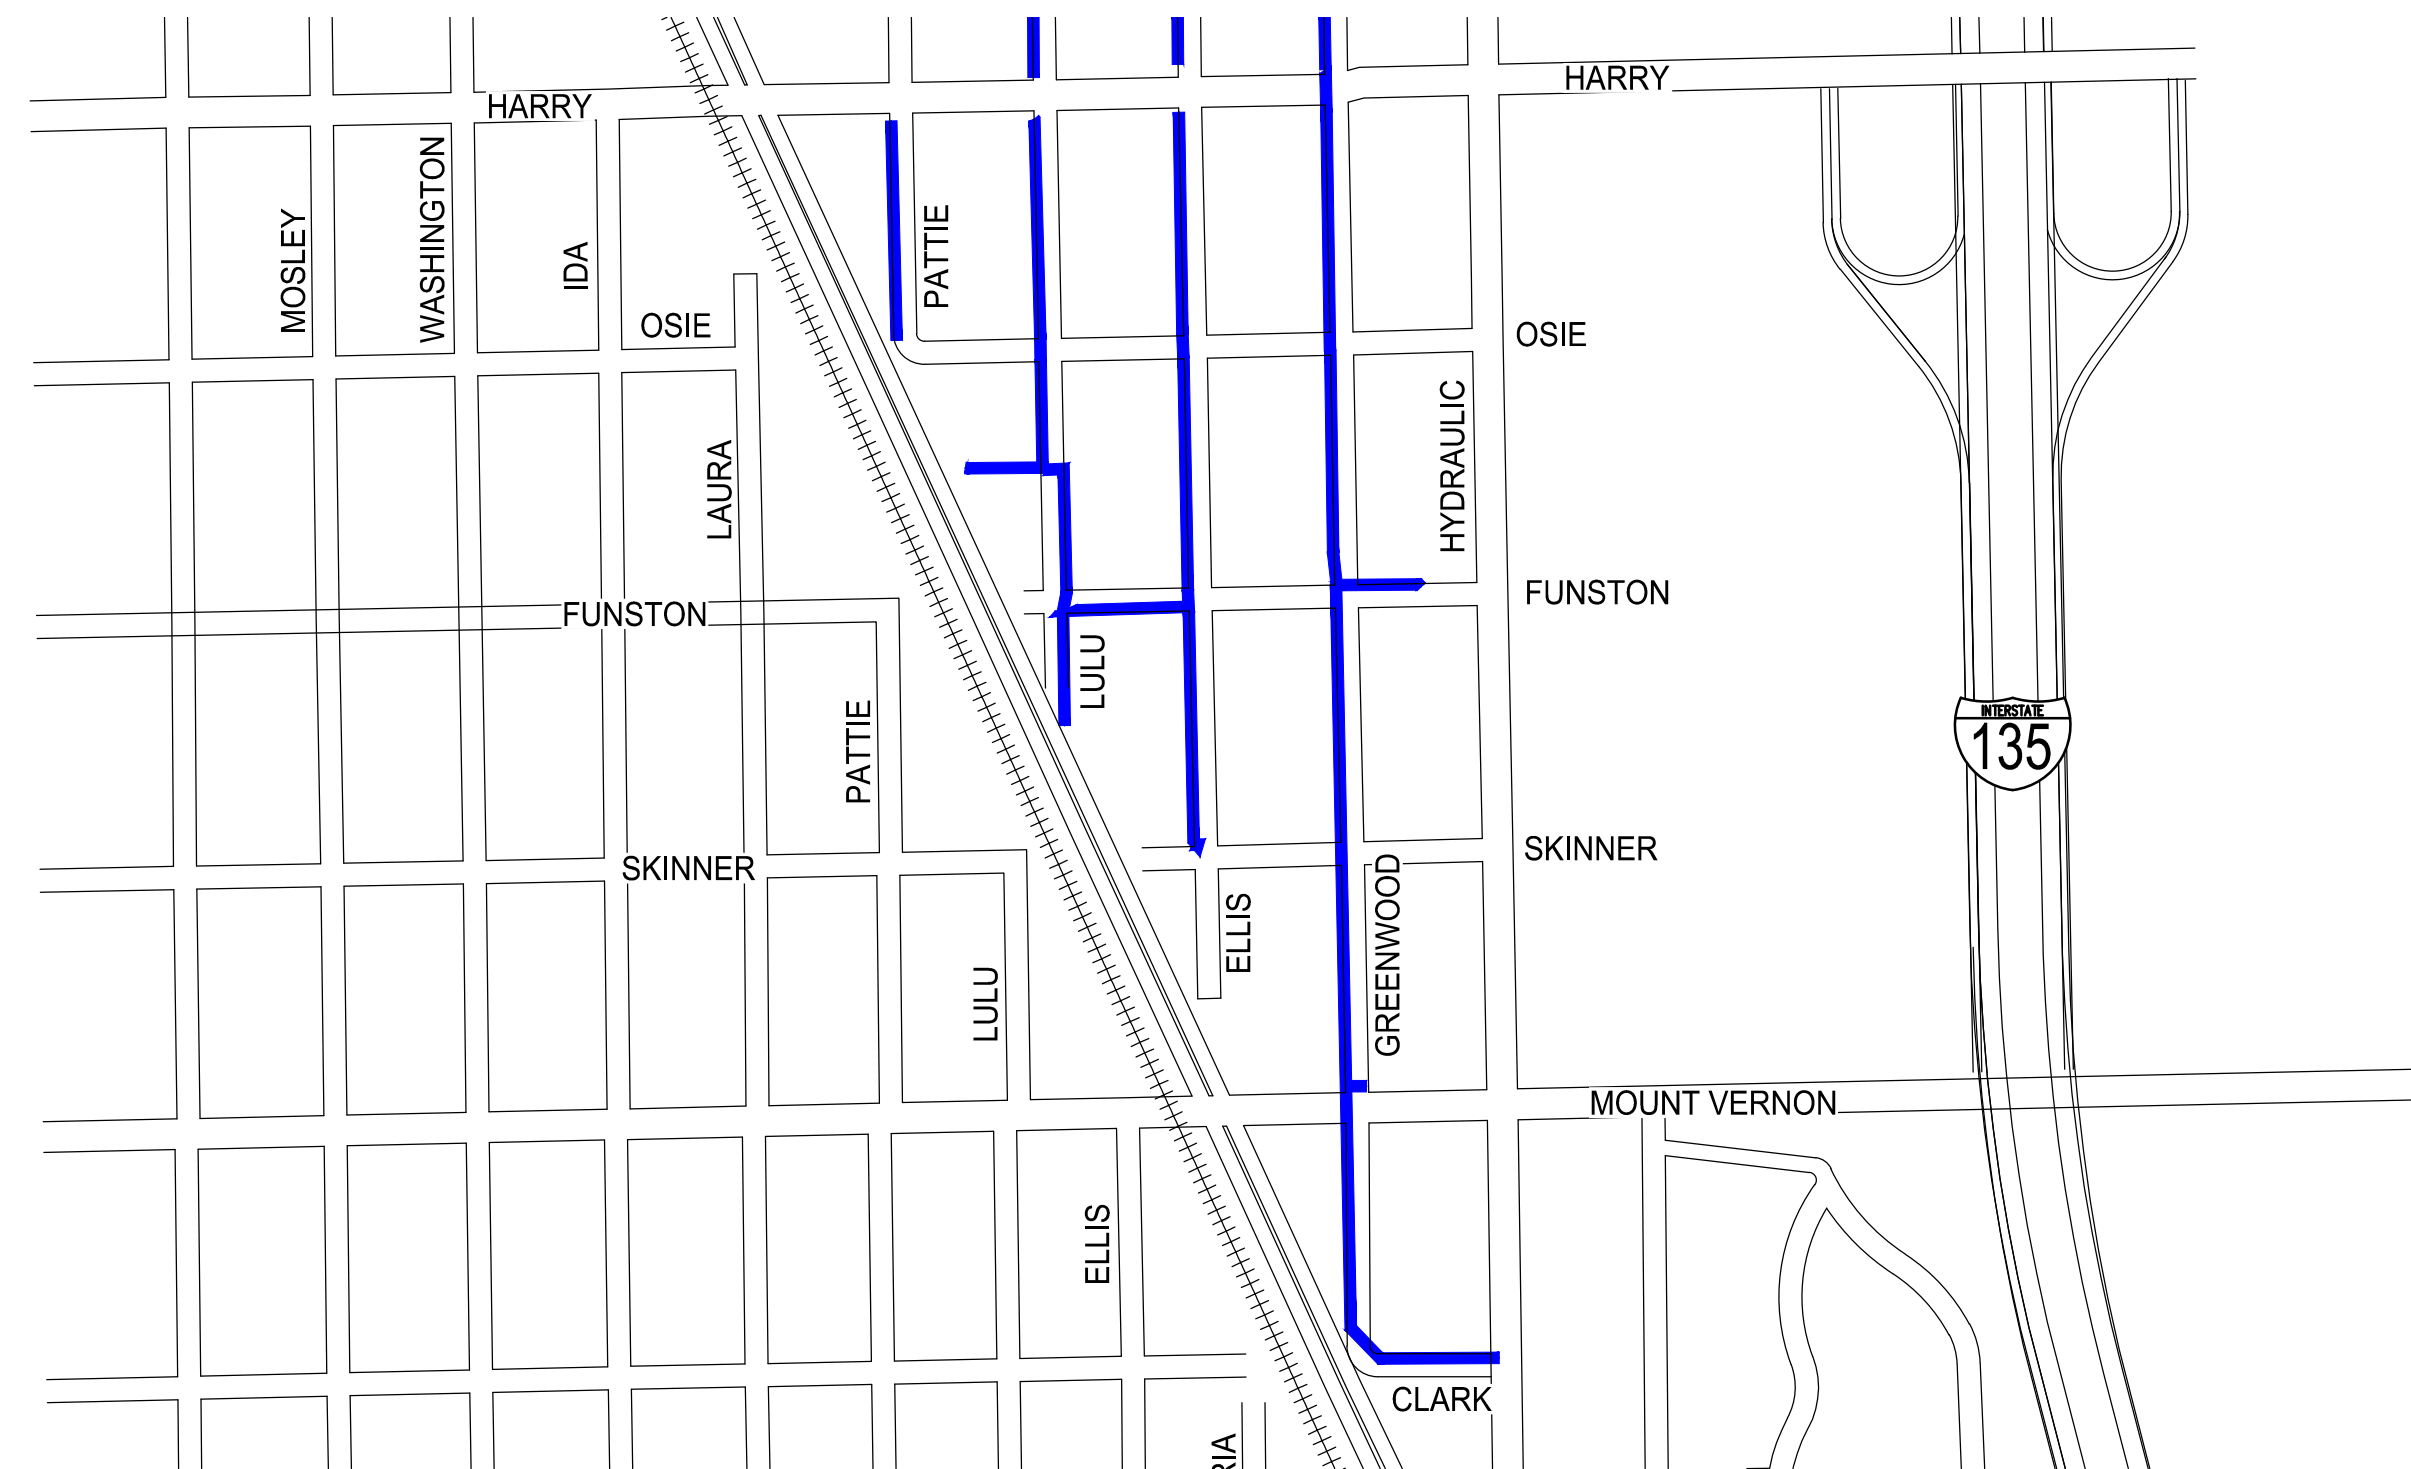

Waterline Replacement Map

