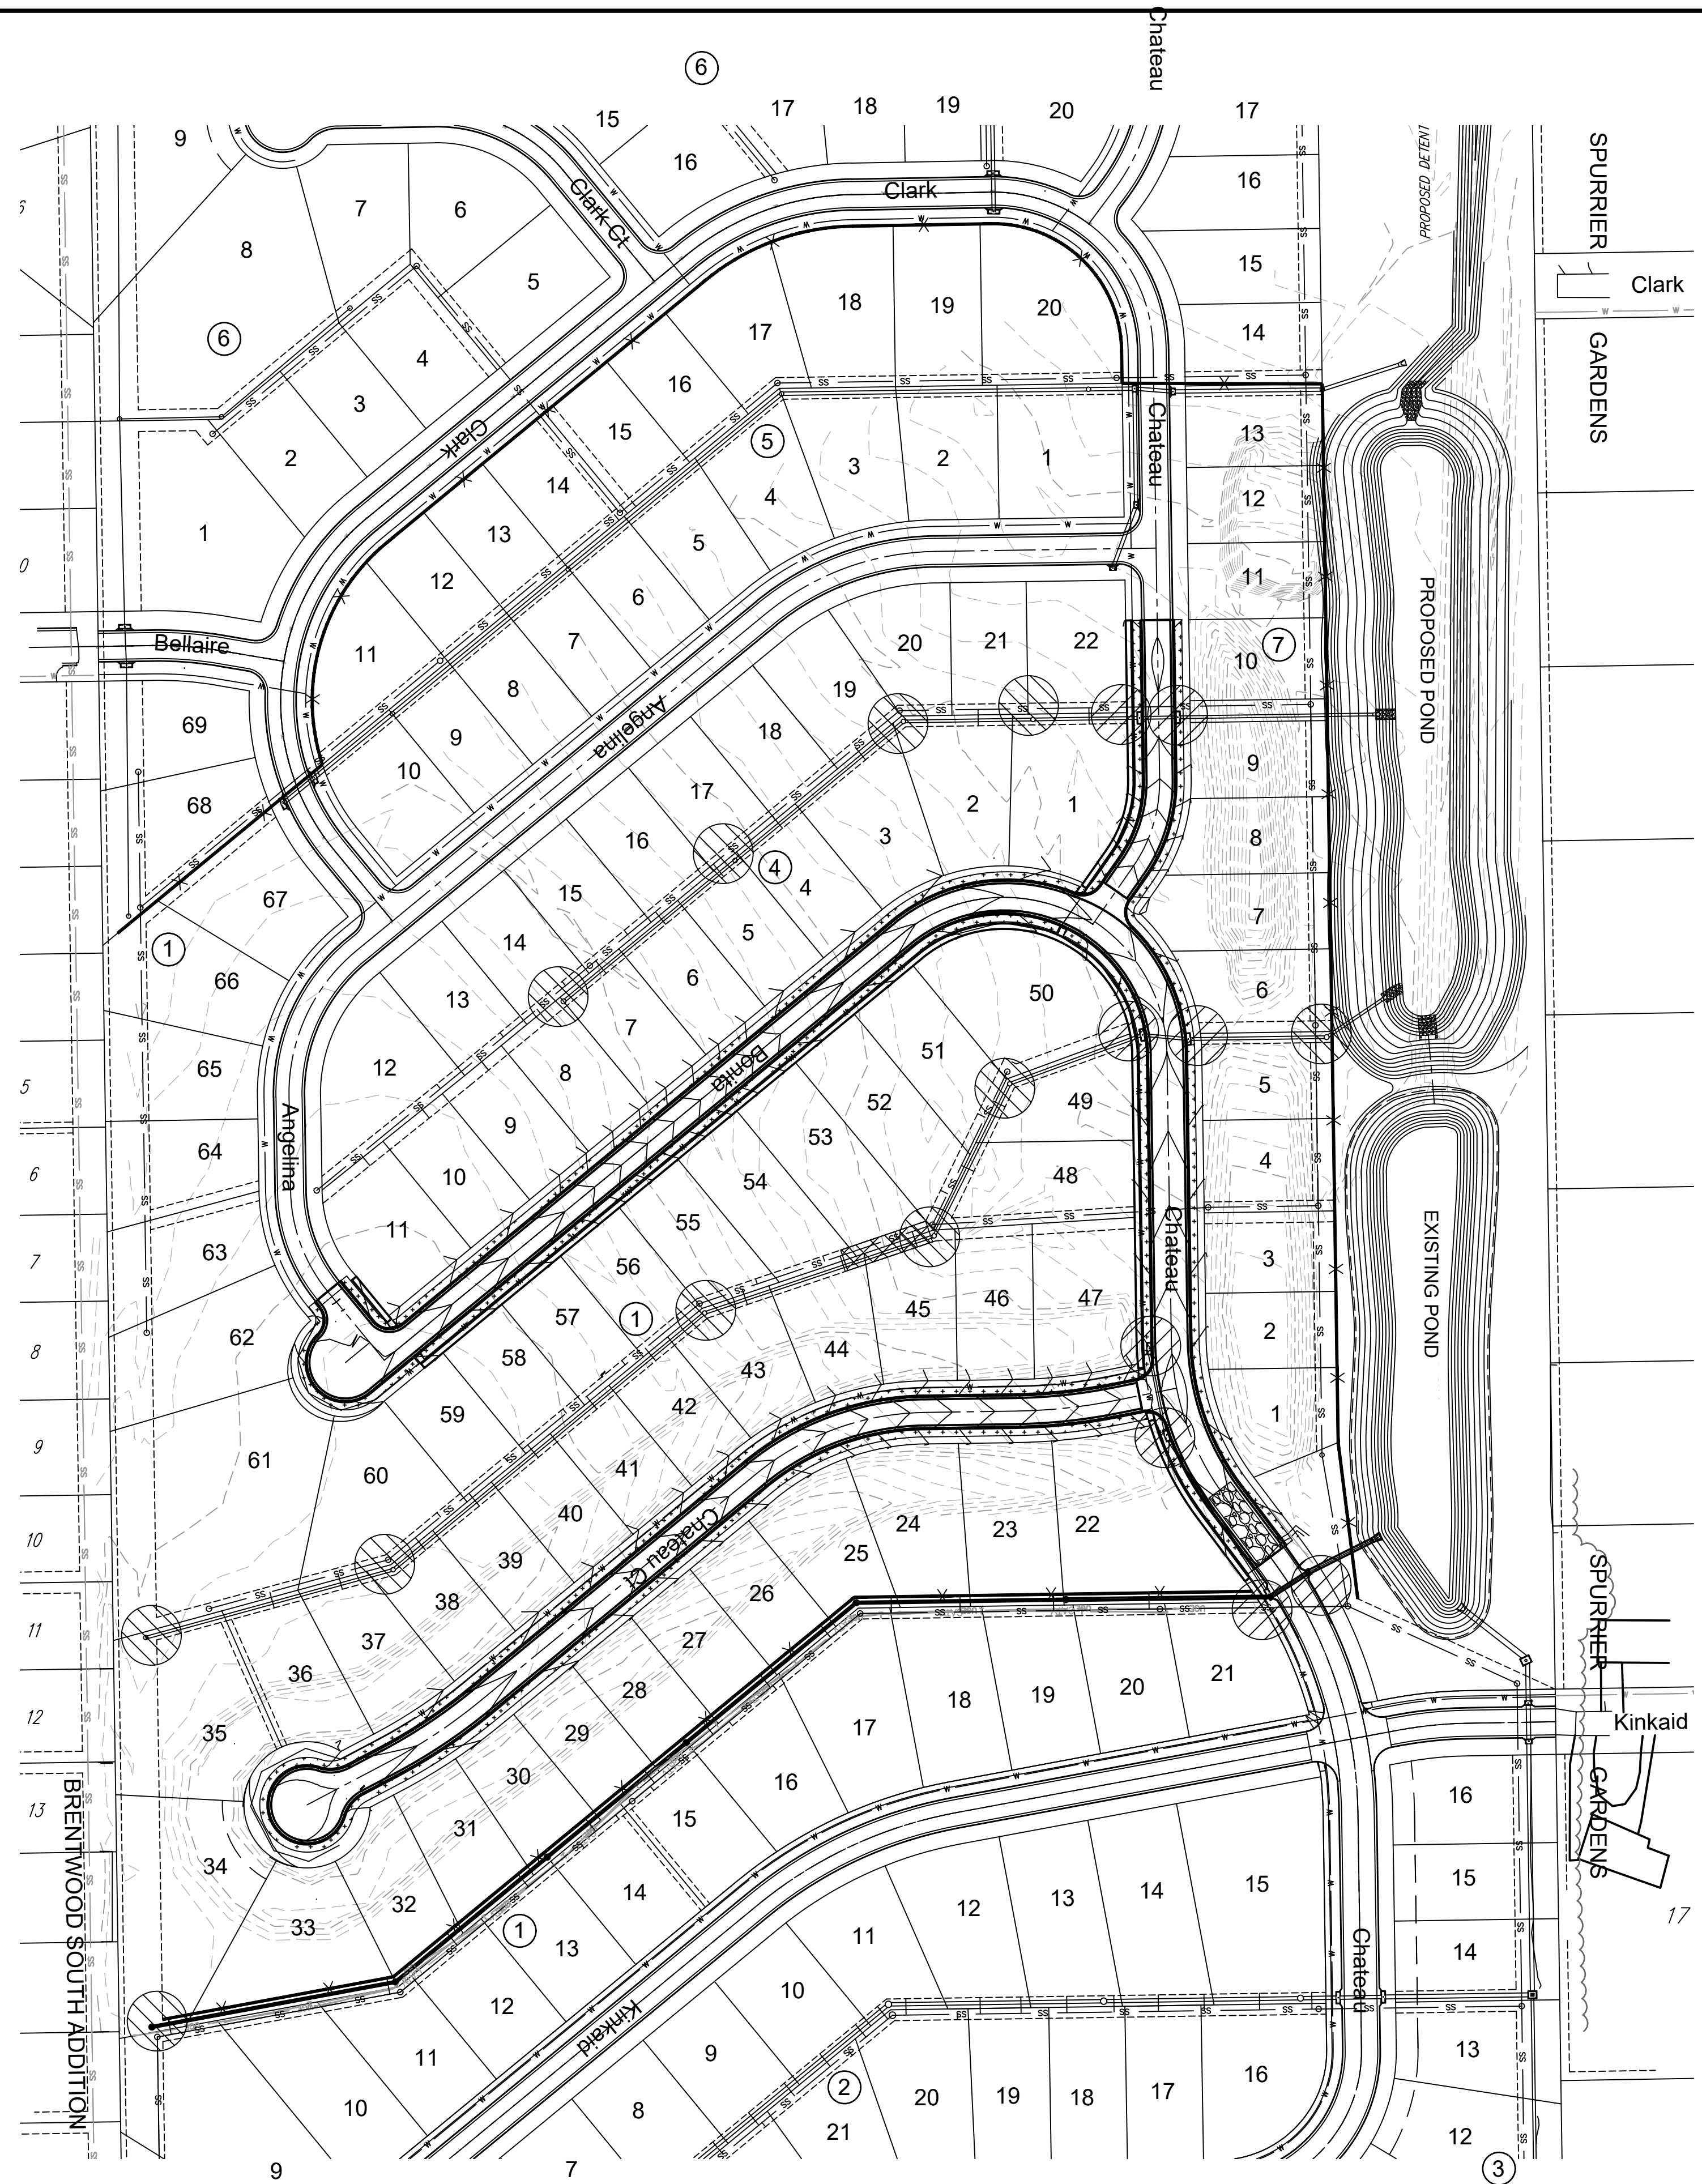

 






File: L:\2020\20T41009 - Cedar Creek Phase 2\Drawings\C3D\Paving\EROSION CONTROL.dwg Last Save: 5/11/2022 3:21 PM Last saved by: CDJurey
 Last plotted by: Jurey, Caleb D. Plot Style: --- Plot Scale: 1:2,584.9 Plot Date: 5/17/2022 1:32 PM Plotter Used: None



-  MAINTAIN Curb Inlet Protection (8 Ea.)
-  MAINTAIN Drop Inlet Protection (13 Ea.)
-  MAINTAIN Silt Fence (3,760 L.F.)
-  MAINTAIN Curlex Blanket (185 S.Y.)
-  MAINTAIN Construction Entrance (1 Ea.)
-  INSTALL Curlex Blanket (4,780 S.Y.)

GARVER
 © 2022 GARVER, LLC
 THIS DOCUMENT, ALONG WITH THE IDEAS AND DESIGNS CONVEYED HEREIN, SHALL BE CONSIDERED INSTRUMENTS OF PROFESSIONAL SERVICE AND ARE PROPERTY OF GARVER, LLC. ANY USE, REPRODUCTION, OR DISTRIBUTION OF THIS DOCUMENT, ALONG WITH THE IDEAS AND DESIGN CONTAINED HEREIN, IS PROHIBITED UNLESS AUTHORIZED IN WRITING BY GARVER, LLC OR EXPLICITLY ALLOWED IN THE GOVERNING PROFESSIONAL SERVICES AGREEMENT FOR THIS WORK.

1995 Midfield Rd
 Wichita, KS 67209
 (316) 264-8008



REV.	DATE	DESCRIPTION	BY



CITY OF WICHITA
 WICHITA, KANSAS
 CEDAR CREEK ADD.,
 PHASE 2 - PAVING

EROSION CONTROL PLAN

JOB NO.: 20T41009
 DATE: MAY 2022
 DESIGNED BY: CDJ
 DRAWN BY: CDJ

BAR IS ONE INCH ON ORIGINAL DRAWING
 IF NOT ONE INCH ON THIS SHEET, ADJUST SCALES ACCORDINGLY.

DRAWING NUMBER
