


File: L:\2021\12\14\1010 - Cooper Creek Addition\Drawings\C3D\PAVING & SWS\4 CORNER GRADING PLAN.dwg Last Save: 6/17/2022 1:08 PM Last saved by: MCanereraPiedra
 Last plotted by: Carrera-Piedra, Mairala Plot Style: --- Plot Scale: 1:2,584.9 Plot Date: 6/17/2022 2:05 PM Plotter used: None

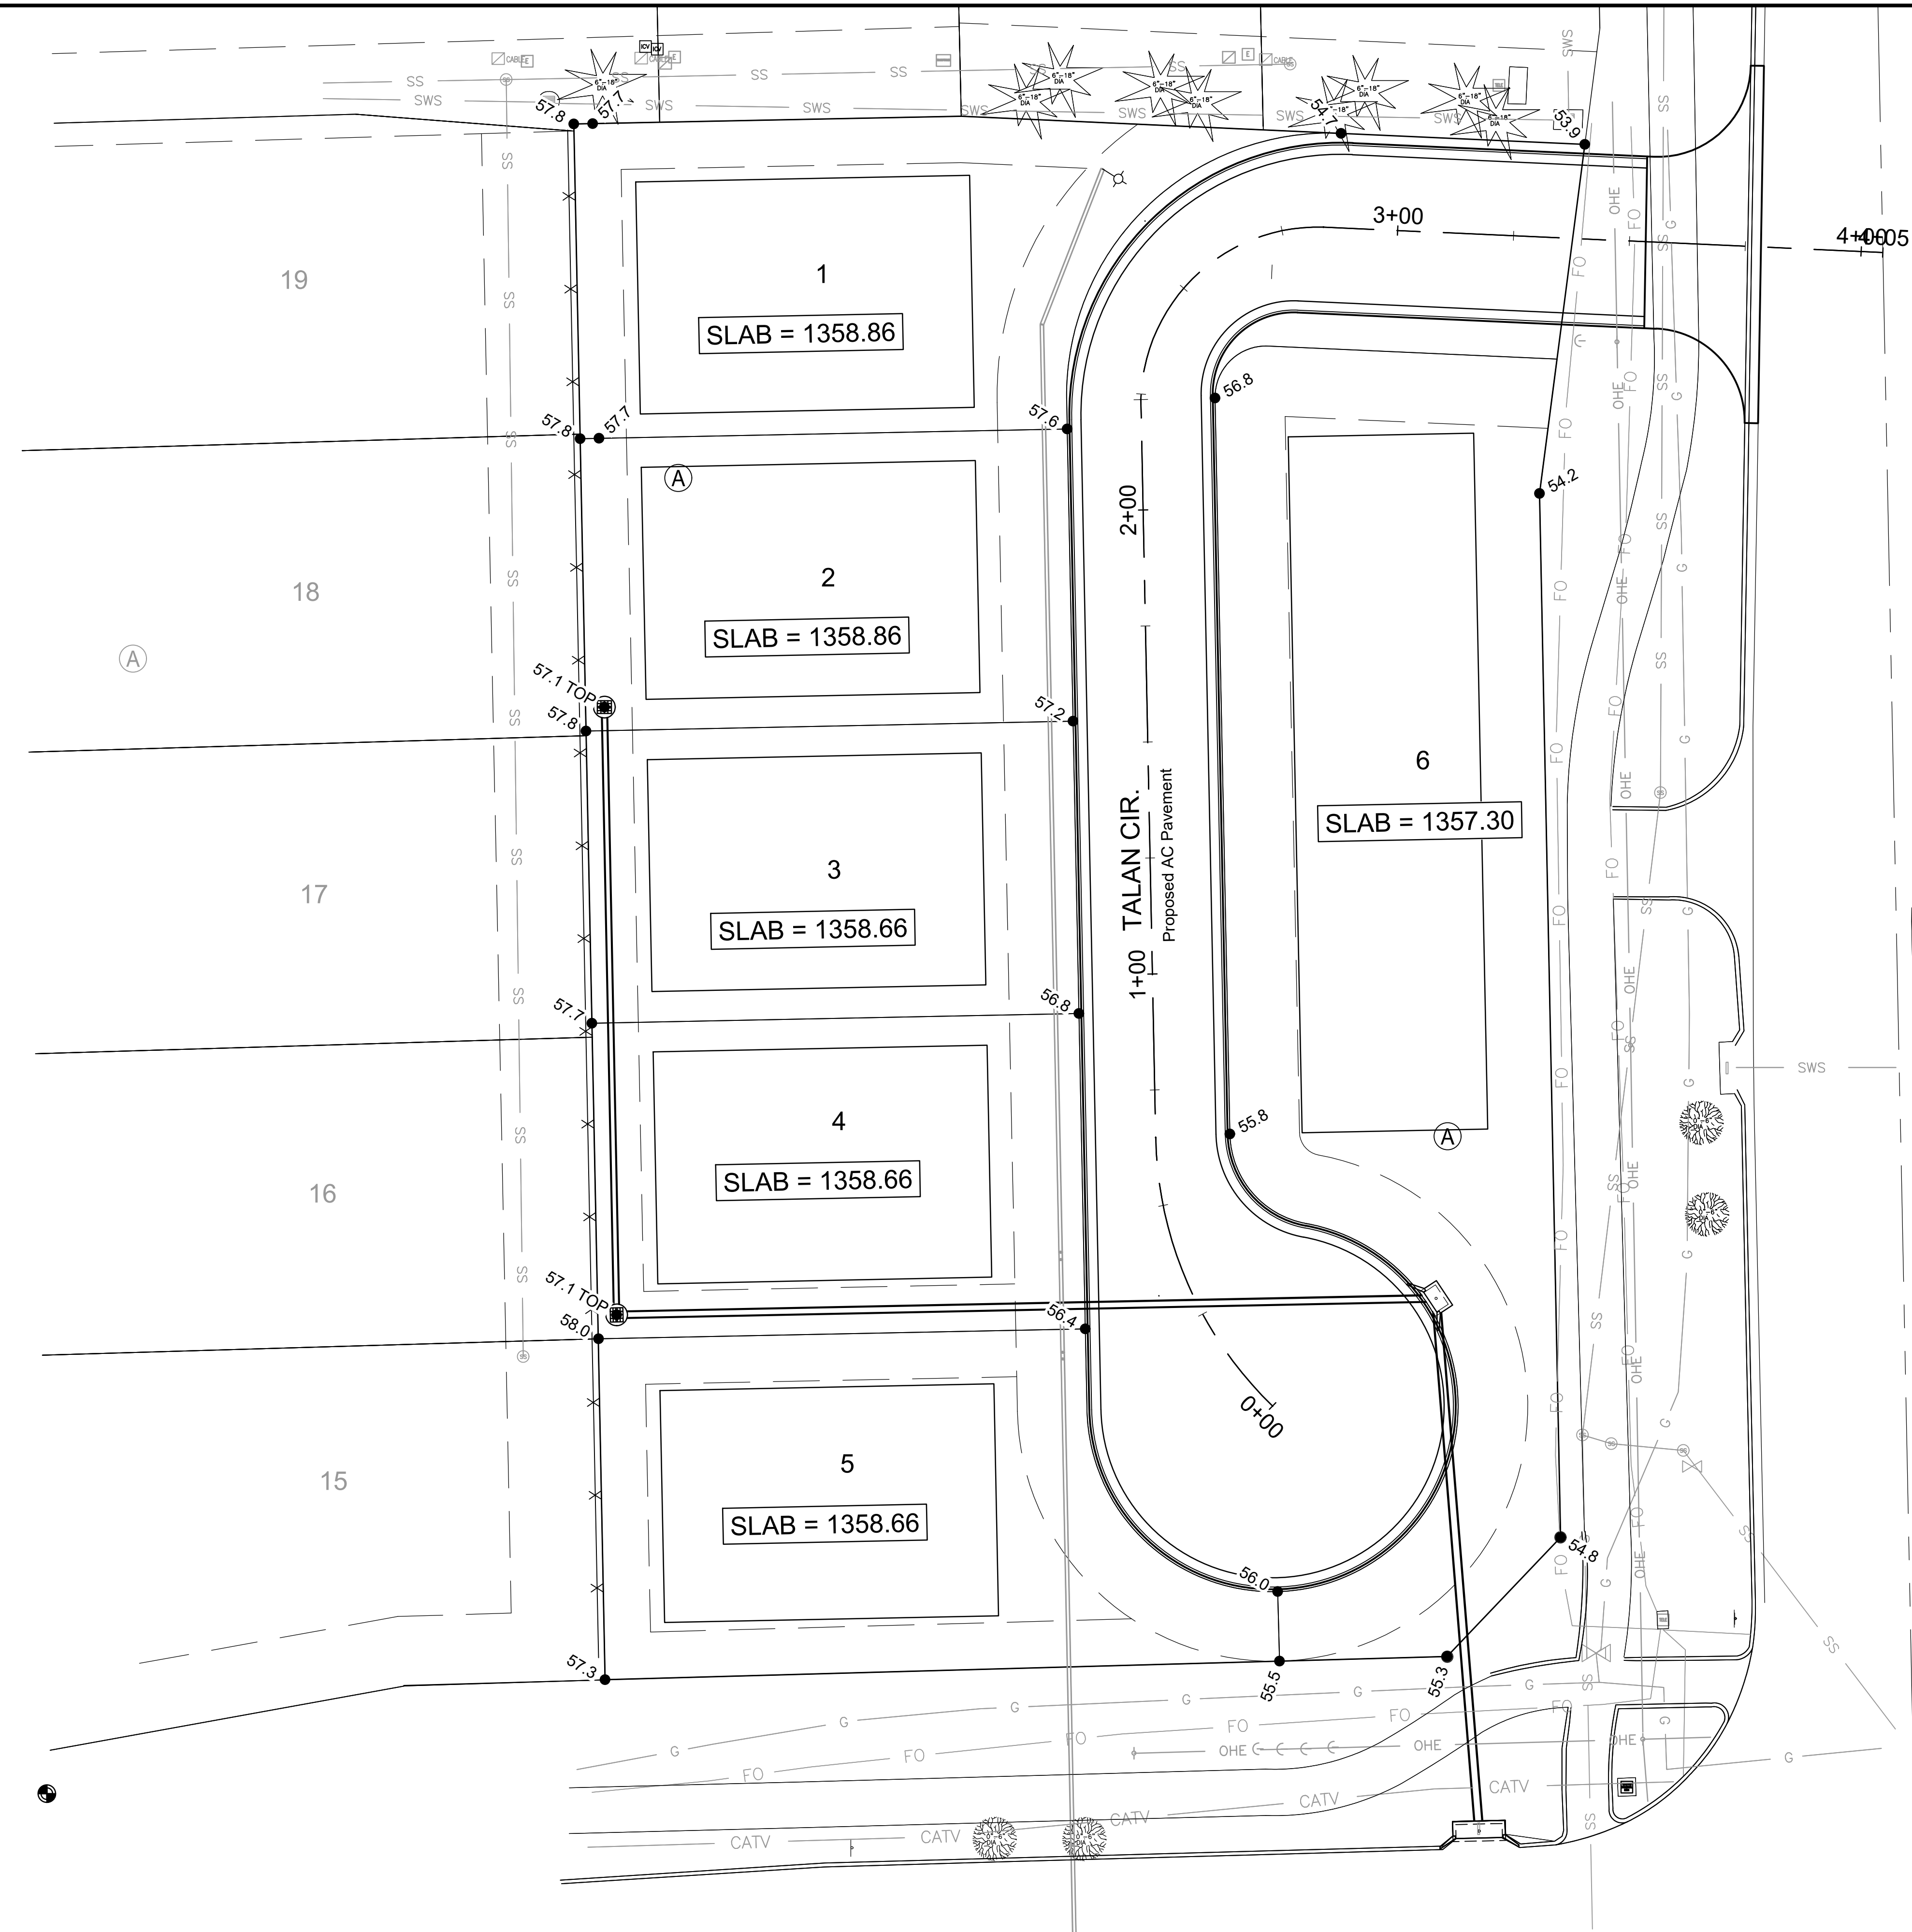

Benchmarks

BENCHMARK #1: CHISELED SQUARE ON THE TOP OF CURB ON THE NORTH CURB RETURN AT THE NORTHEAST CORNER OF 13TH ST. N. AND 13TH ST. CT. ELEVATION = 1360.73 (NAVD88, G18)

BENCHMARK #2: CHISELED SQUARE AT THE NORTHEAST CORNER OF A CURB INLET ON THE NORTH SIDE OF HUNTERS VIEW ST. AND WEST OF 135TH ST. W. ELEVATION = 1354.73 (NAVD88, G18)

© 2022 GARVER, LLC
 THIS DOCUMENT, ALONG WITH THE IDEAS AND DESIGNS CONVEYED HEREIN, SHALL BE CONSIDERED INSTRUMENTS OF PROFESSIONAL SERVICE AND ARE PROPERTY OF GARVER, LLC. ANY USE, REPRODUCTION, OR DISTRIBUTION OF THIS DOCUMENT, ALONG WITH THE IDEAS AND DESIGN CONTAINED HEREIN, IS PROHIBITED UNLESS AUTHORIZED IN WRITING BY GARVER, LLC OR EXPLICITLY ALLOWED IN THE GOVERNING PROFESSIONAL SERVICES AGREEMENT FOR THIS WORK.

1995 Midfield Road
 Wichita, KS 67209
 (316) 264-8008



REV.	DATE	DESCRIPTION	BY

CITY OF WICHITA
 WICHITA, KANSAS

COOPER CREEK ADD.
 PAVING & SWS

4 CORNER GRADING PLAN

JOB NO.: 21T41010
 DATE: JUNE 2022
 DESIGNED BY: KWL
 DRAWN BY: MCP

BAR IS ONE INCH ON ORIGINAL DRAWING
 IF NOT ONE INCH ON THIS SHEET, ADJUST SCALES ACCORDINGLY.

DRAWING NUMBER
 SHEET NUMBER **16 OF 24**