


danawano 7/13/2022 - 10:55:44 AM c:\transystems\paw_ba\alltransystems\paw\danawano\1083577C-LND-M01-101.DGN

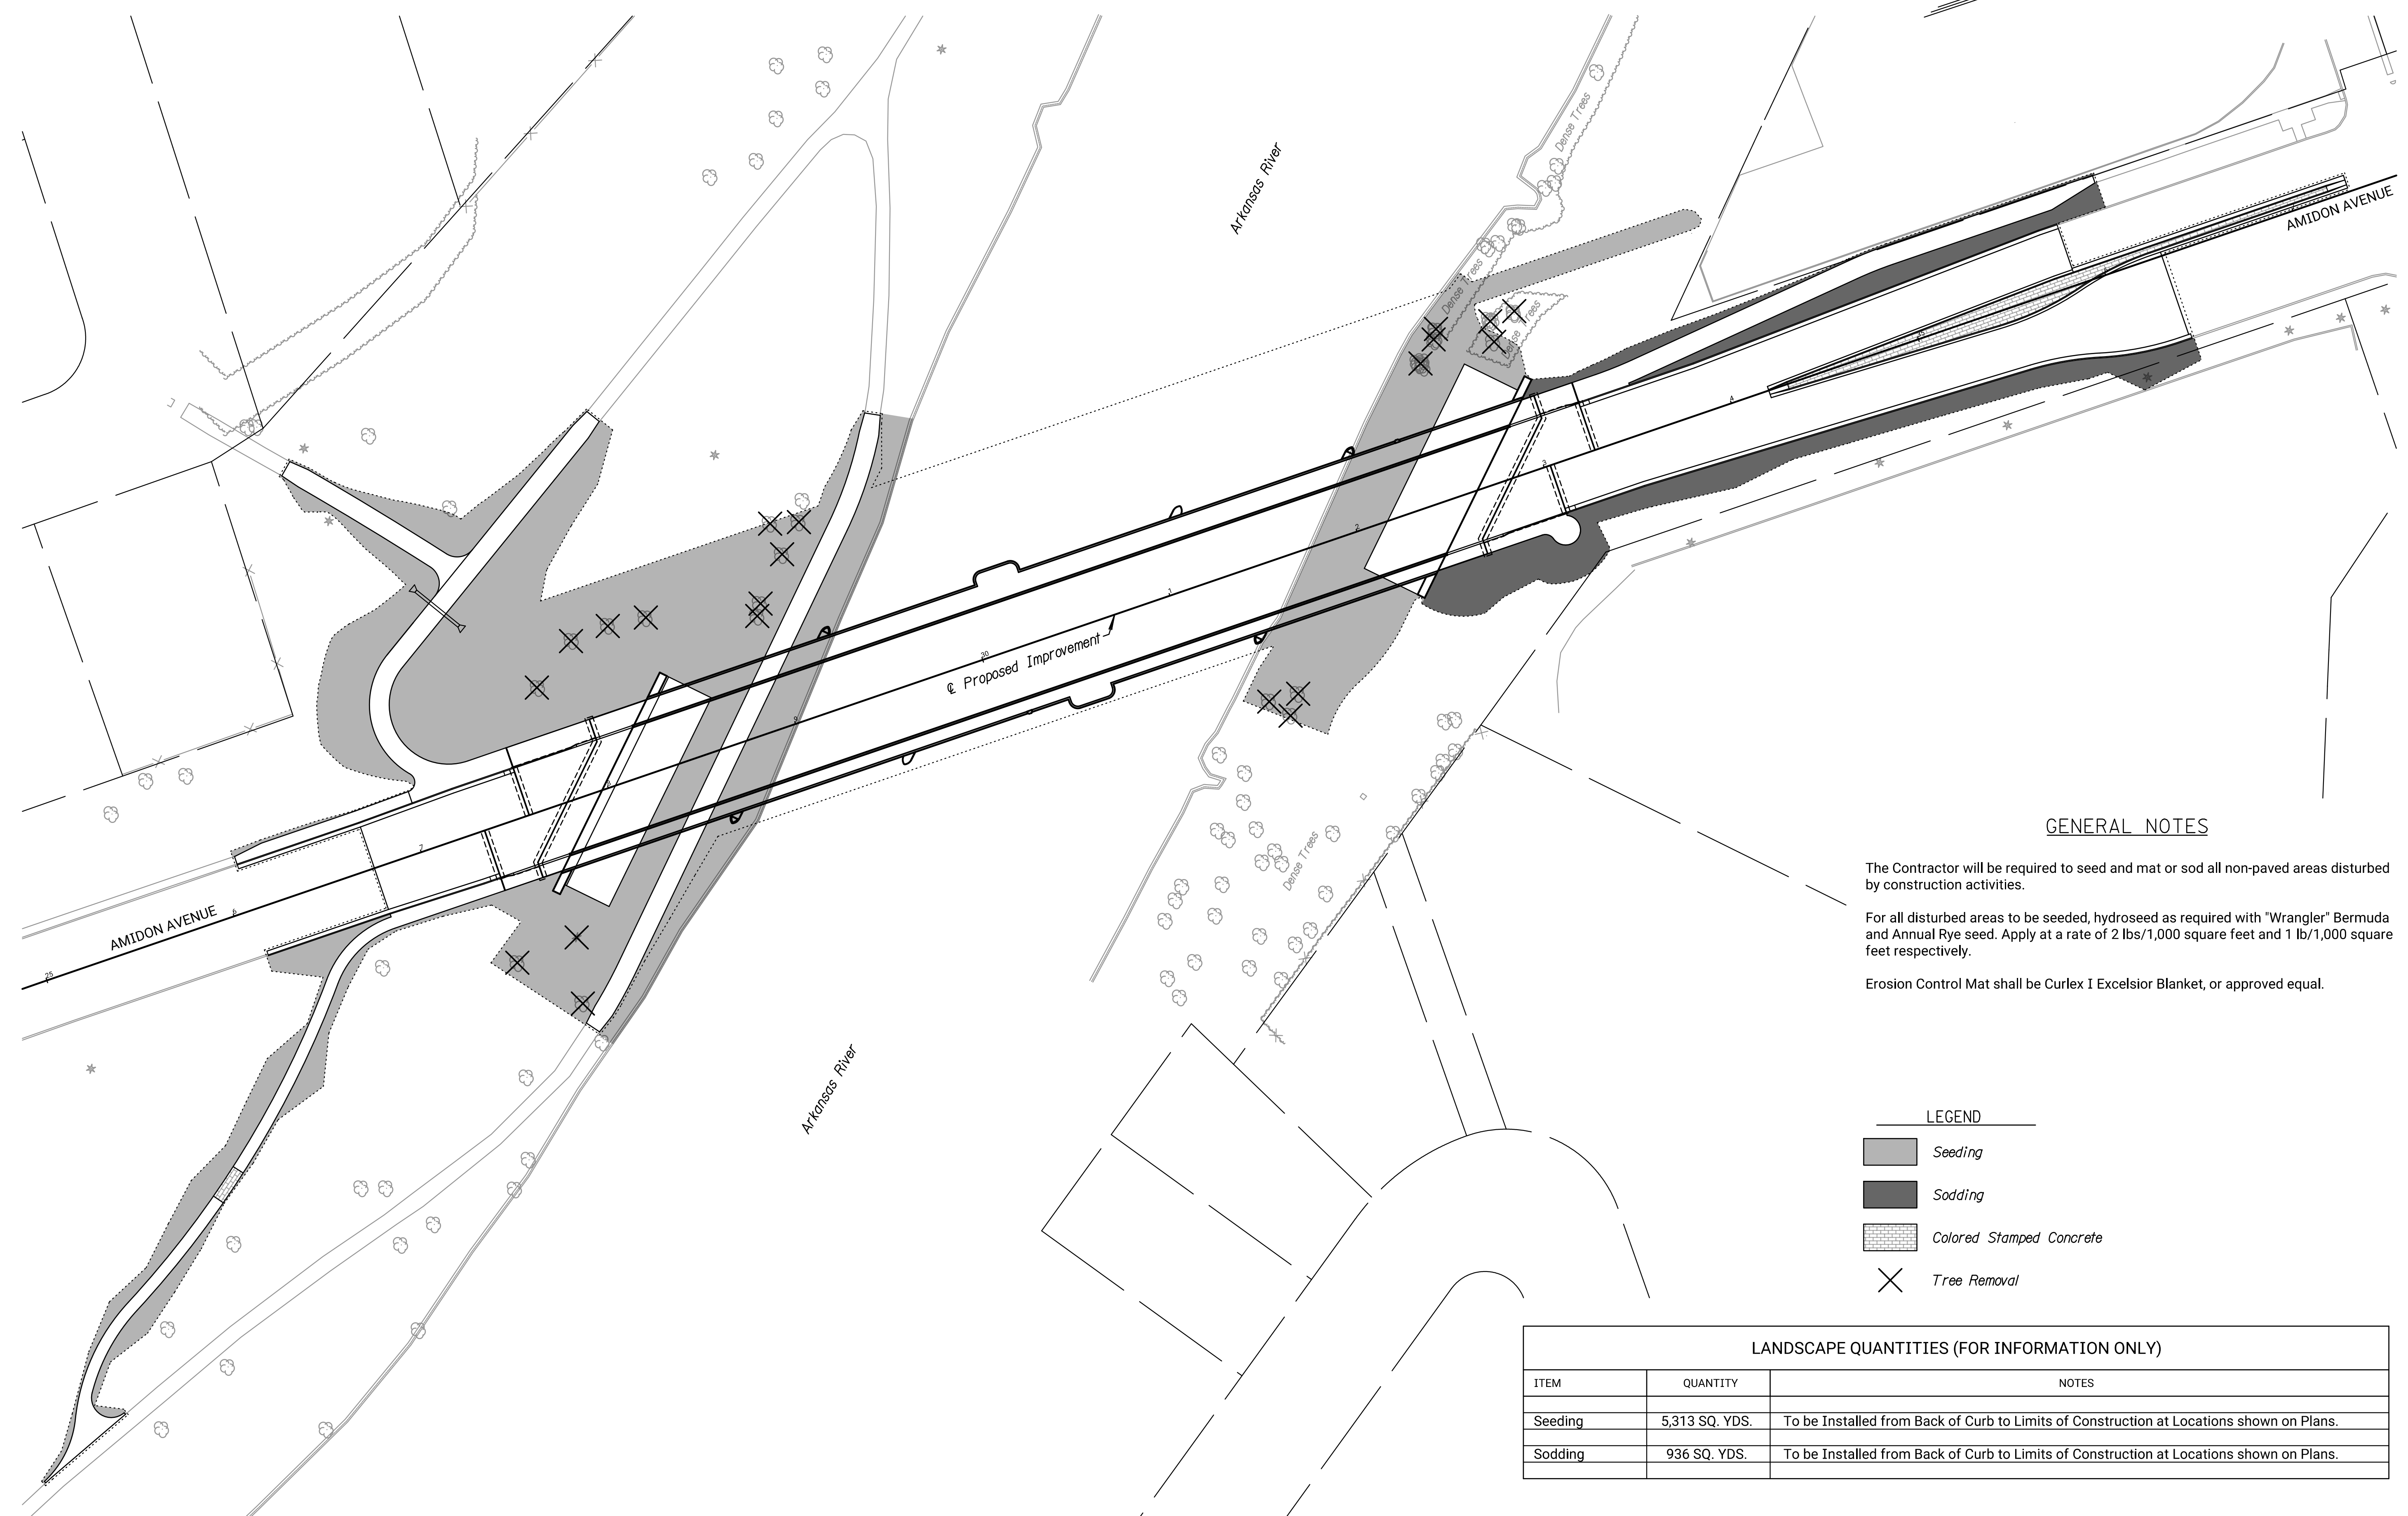

GENERAL NOTES

The Contractor will be required to seed and mat or sod all non-paved areas disturbed by construction activities.

For all disturbed areas to be seeded, hydroseed as required with "Wrangler" Bermuda and Annual Rye seed. Apply at a rate of 2 lbs/1,000 square feet and 1 lb/1,000 square feet respectively.

Erosion Control Mat shall be Curlex I Excelsior Blanket, or approved equal.

- LEGEND**
- Seeding
 - Sodding
 - Colored Stamped Concrete
 - X Tree Removal

LANDSCAPE QUANTITIES (FOR INFORMATION ONLY)		
ITEM	QUANTITY	NOTES
Seeding	5,313 SQ. YDS.	To be Installed from Back of Curb to Limits of Construction at Locations shown on Plans.
Sodding	936 SQ. YDS.	To be Installed from Back of Curb to Limits of Construction at Locations shown on Plans.

Tran Systems

245 NORTH WACO
 SUITE 222
 WICHITA, KANSAS 67202
 PHONE: 316-303-3000
 FAX: 316-462-5629

CONSULTANTS:

**AMIDON AVENUE BRIDGE
 at ARKANSAS RIVER**

WICHITA, KANSAS

REVISIONS:	MARK	DATE	DESCRIPTION

PROJ NO: E1010-40250621
 SCALE: 1"=40'
 DATE: 7/13/2022
 DESIGNED BY: CKC
 DRAWN BY: CKC
 CHECKED BY: MDB

SHEET TITLE:
 AMIDON AVENUE
 LANDSCAPE PLAN
 STA. 26+10.00 TO
 STA. 37+30.00

SHEET NO.
76
SHEET 76 OF 128