
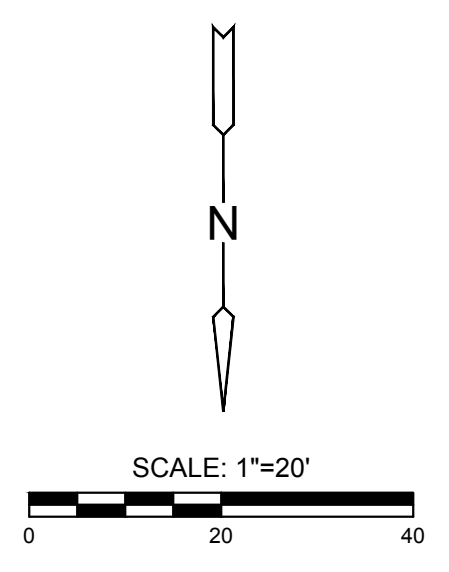


PLOTTED: Thursday, July 28, 2022 @ 12:07PM

PAVING AND INCIDENTAL DRAINAGE PLANS FOR  
**ESTANCIA 2ND ADDITION**  
PHASE 2

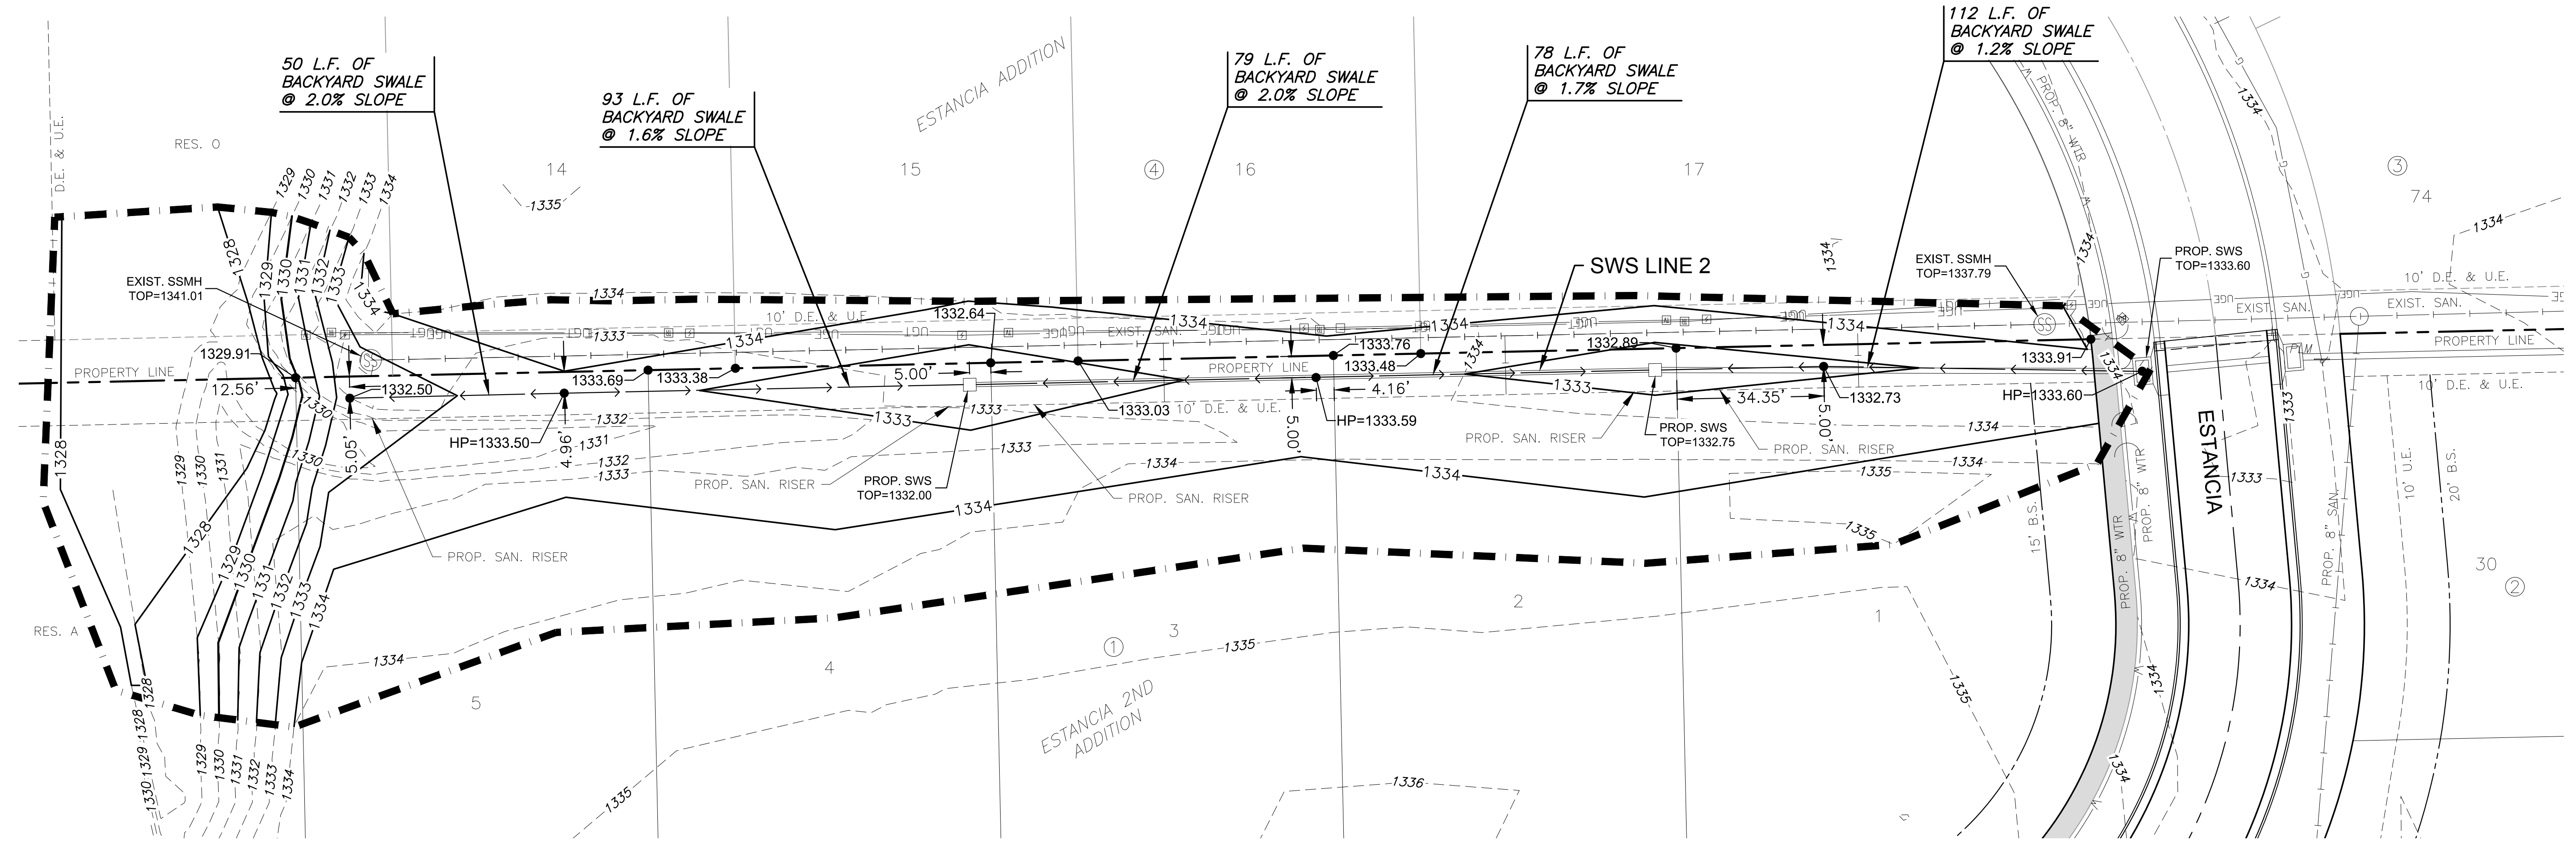

**NOTE:**  
CONTRACTOR TO VERIFY THE DEPTH AND LOCATION OF EXISTING UTILITIES PRIOR TO CONSTRUCTION.

**LEGEND**

	EXISTING MAJOR CONTOUR
	EXISTING MINOR CONTOUR
	PROPOSED MAJOR CONTOUR
	PROPOSED MINOR CONTOUR
	EXISTING WATERLINE
	EXISTING SANITARY SEWER
	EXISTING STORM SEWER
	PROPOSED WATERLINE
	PROPOSED SANITARY SEWER
	PROPOSED STORM SEWER
	LIMITS OF GRADING
	SPOT ELEVATIONS
	FLOWLINE

©2022 MKEC Engineering All Rights Reserved www.mkec.com  
These drawings and their contents, including, but not limited to, all concepts, designs, & ideas are the exclusive property of MKEC Engineering (MKEC), and may not be used or reproduced in any way without the express consent of MKEC.

**BACKYARD DRNG. GRADING PLAN SOUTH**

PROJECT NO.	472-2019-085561
DATE	07/27/2022
SCALE	1"=20'
DESIGNED	CJL
DRAWN	CJL
CHECKED	SPE

NO.	REVISION	DATE

J:\PROJECTS\2019\19101\0388\_ESTANCIA\_SECOND\_18338\_CAD\SHS\06\_CIVIL\SW\PH2\19338-06-4203\_BKYD\_DRG.DWG