

# CITY OF WICHITA

GARY JANZEN, P.E. - CITY ENGINEER


# CONSTRUCTION PLANS FOR WATER DISTRIBUTION IMPROVEMENTS

TO SERVE

# THE VILLAS AT OAK CREEK 3RD ADDITION

CITY OF WICHITA ENGINEERING PROJECT NO. 448-2022-021572  
ORG CODE 47118422  
MUNIS NO. E2062


DEVELOPER CONTACT  
MR. BUTCH NUSS  
SLAWSON COMPANIES  
727 N. WACO, SUITE 400  
WICHITA, KANSAS 67203  
(316) 263-3201

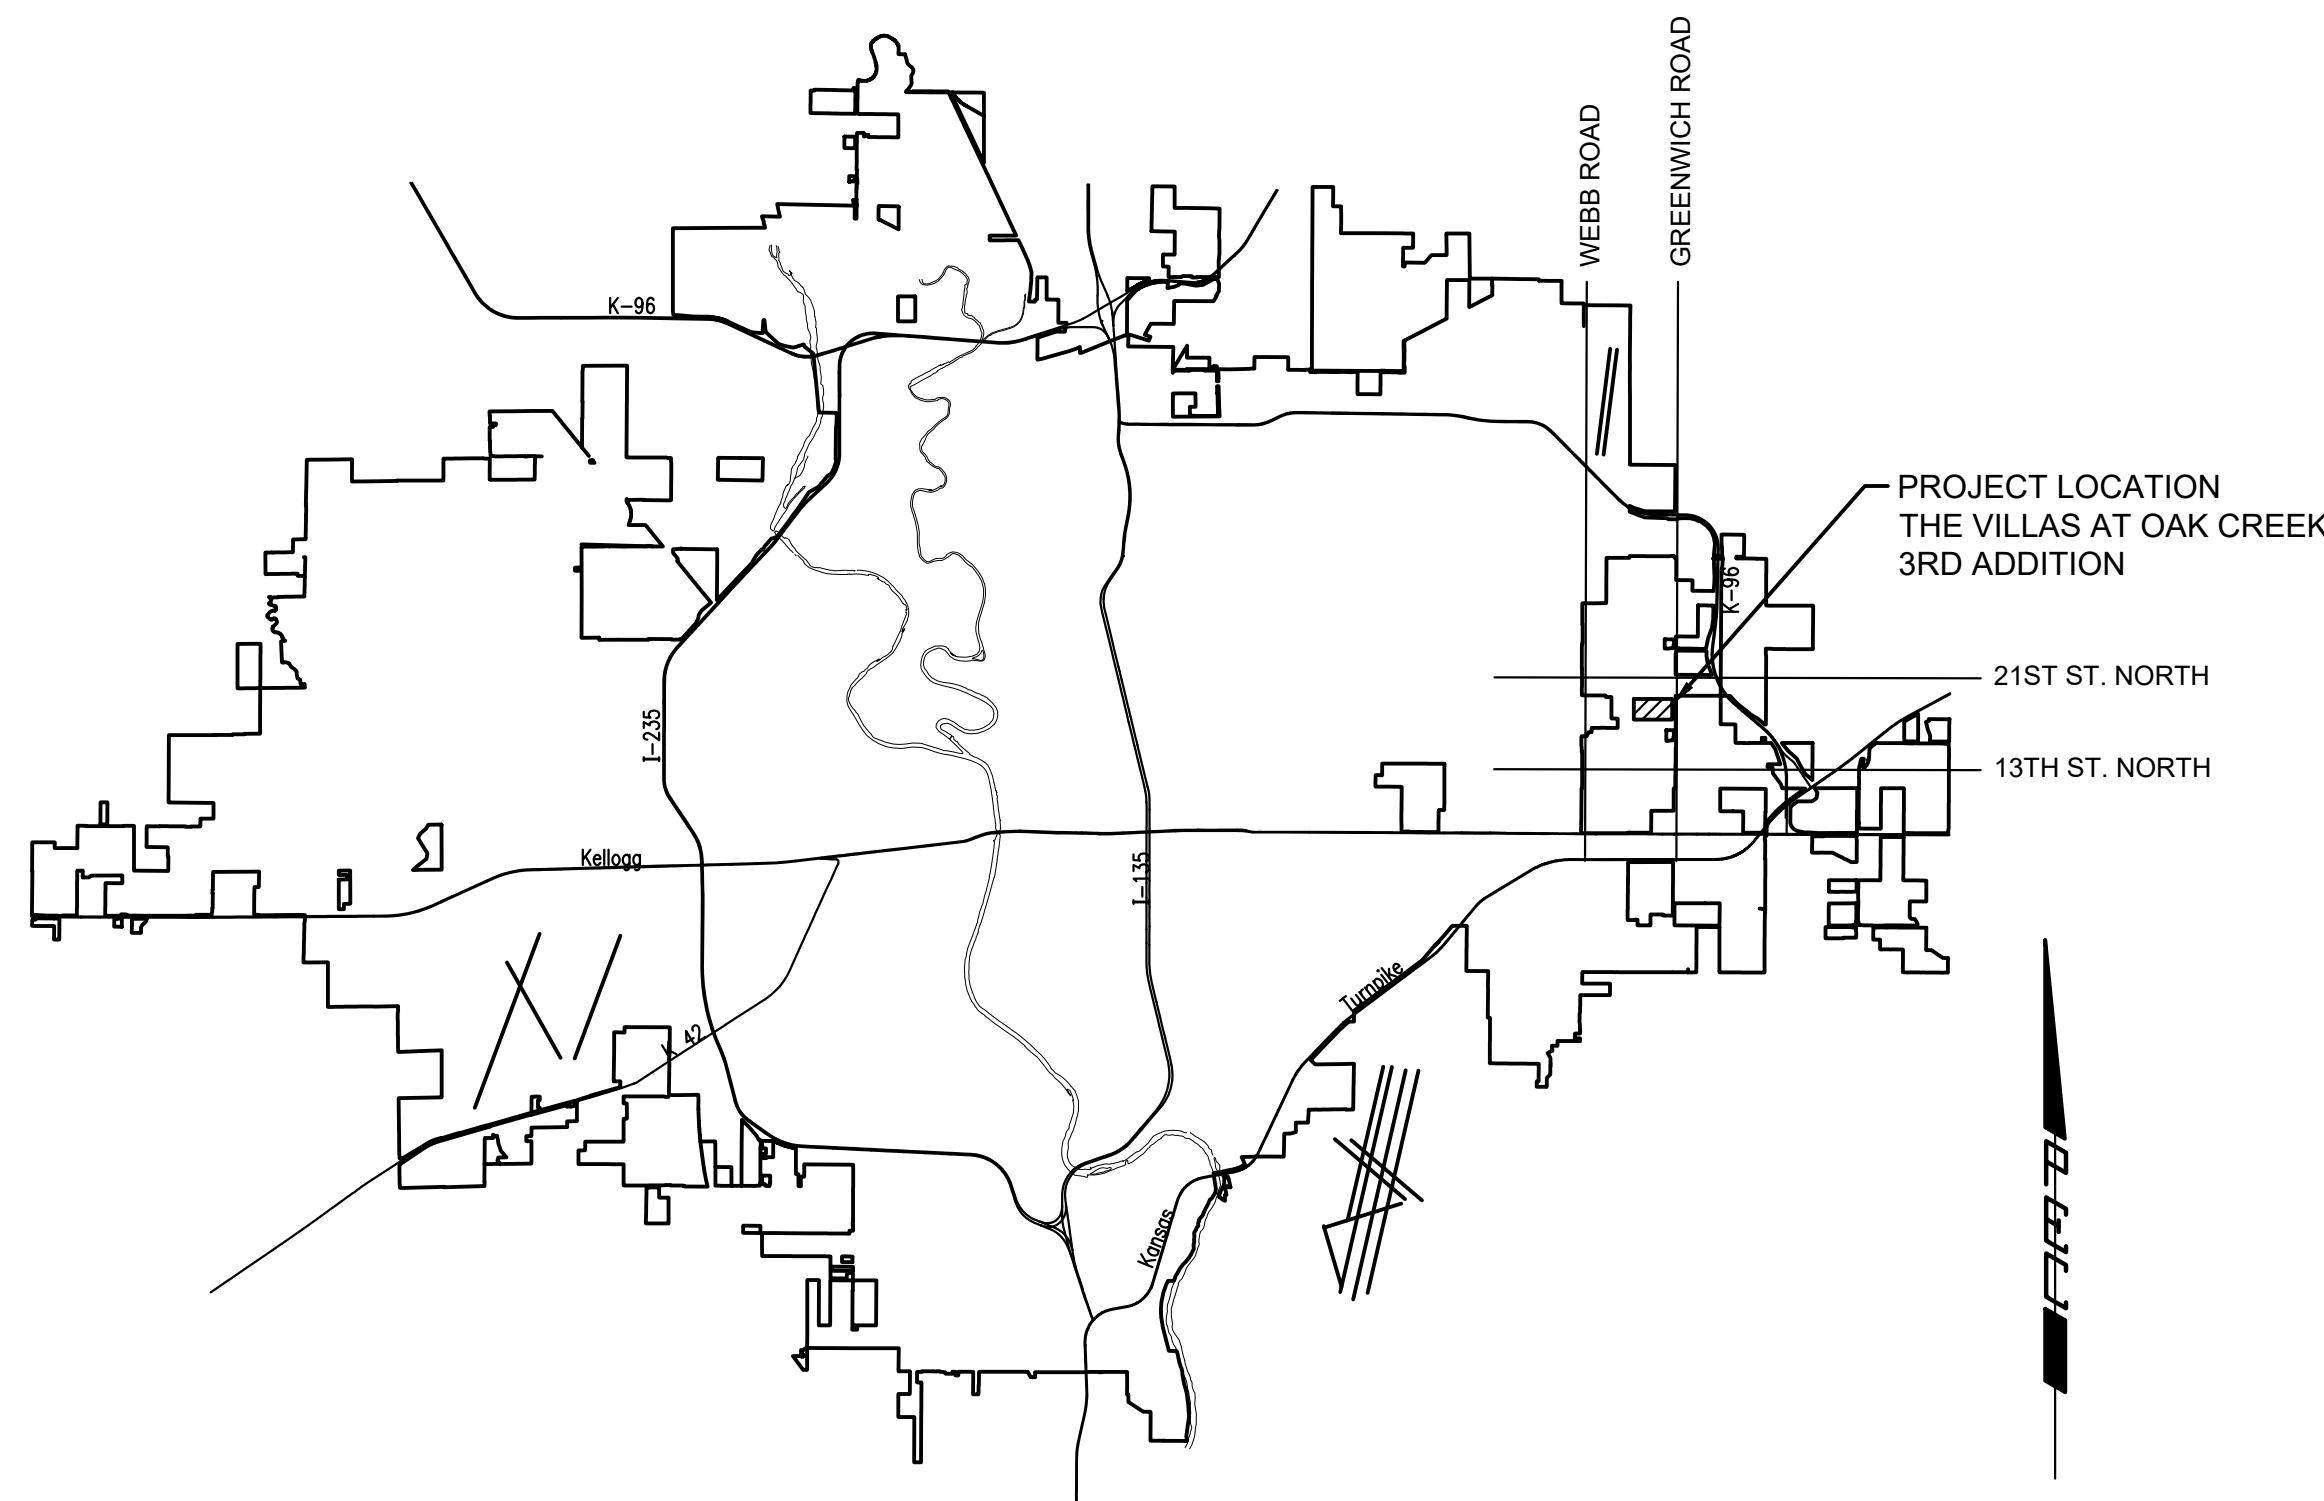

LOCATION MAP

### INDEX OF SHEETS

SHEET NUMBER	SHEET TITLE
C-001	WATERLINE TITLE SHEET
C-002	GENERAL NOTES
C-003	WATERLINE BUBBLE MAP
C-004	PLAT BUBBLE MAP
CU101	WATERLINE NO. 1
CU102	WATERLINE NO. 1
CU103	WATERLINE NO. 1
CU104	WATERLINE NO. 2
CU501	STANDARD WATER ASSEMBLY DETAILS
CU502	MISCELLANEOUS WATER DETAILS
CU503	STANDARD WATER SERVICE DETAIL
CU504	EROSION CONTROL PLAN
CU505	EROSION CONTROL DETAILS
CU506	EROSION CONTROL DETAILS
CU507	EROSION CONTROL DETAILS
CU508	EROSION CONTROL DETAILS
CU509	EROSION CONTROL DETAILS
CU510	COPY OF PLAT - THE VILLAS AT OAK CREEK

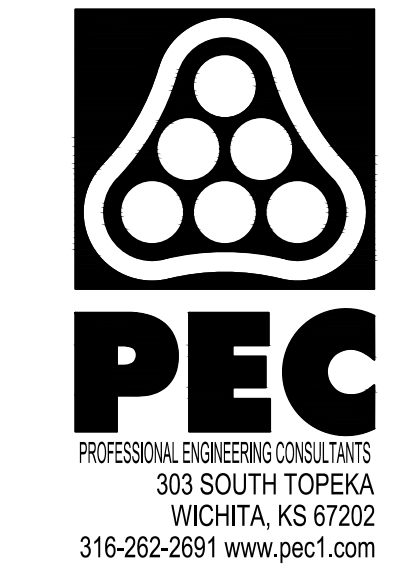

**WATER DISTRIBUTION IMPROVEMENTS  
TO SERVE  
THE VILLAS AT  
OAK CREEK 3RD ADDITION**  
 GARY JANZEN, P.E. - CITY ENGINEER  
 CITY OF WICHITA ENGINEERING PROJECT NO.  
 448-2022-021572

JOB NO.	210524-001-0042
DATE	SEPTEMBER 2022
PM	TBK
DESIGNED BY	SNW
DRAWN BY	DMS
CHECKED BY	TBK

WATERLINE TITLE SHEET

**C-001**  
1 OF 18

SAVED 9/8/2022 3:56:36 PM BY KURTIS DEKAT  
 PLOTTED 9/9/2022 3:57:11 PM BY KURTIS DEKAT  
 U:\WICHITA-CIVIL\2022\1210524\001\PEC\DRAWINGS\210524-001-C-001.DWG

# SEPTEMBER 2022