




PLOTTED: Monday, January 09, 2023 @ 08:47AM

J:\PROJECTS\2022\12\10\10427\_PERFECTION\_COURTYARDS AT MOORINGS\DWG 2\10427 CAD\SHOTS\05 CIVIL\GRD\PH12\1427-05-1300.DWG

MASS GRADING PLANS FOR  
**COURTYARDS AT THE MOORINGS**  
WICHITA, KS

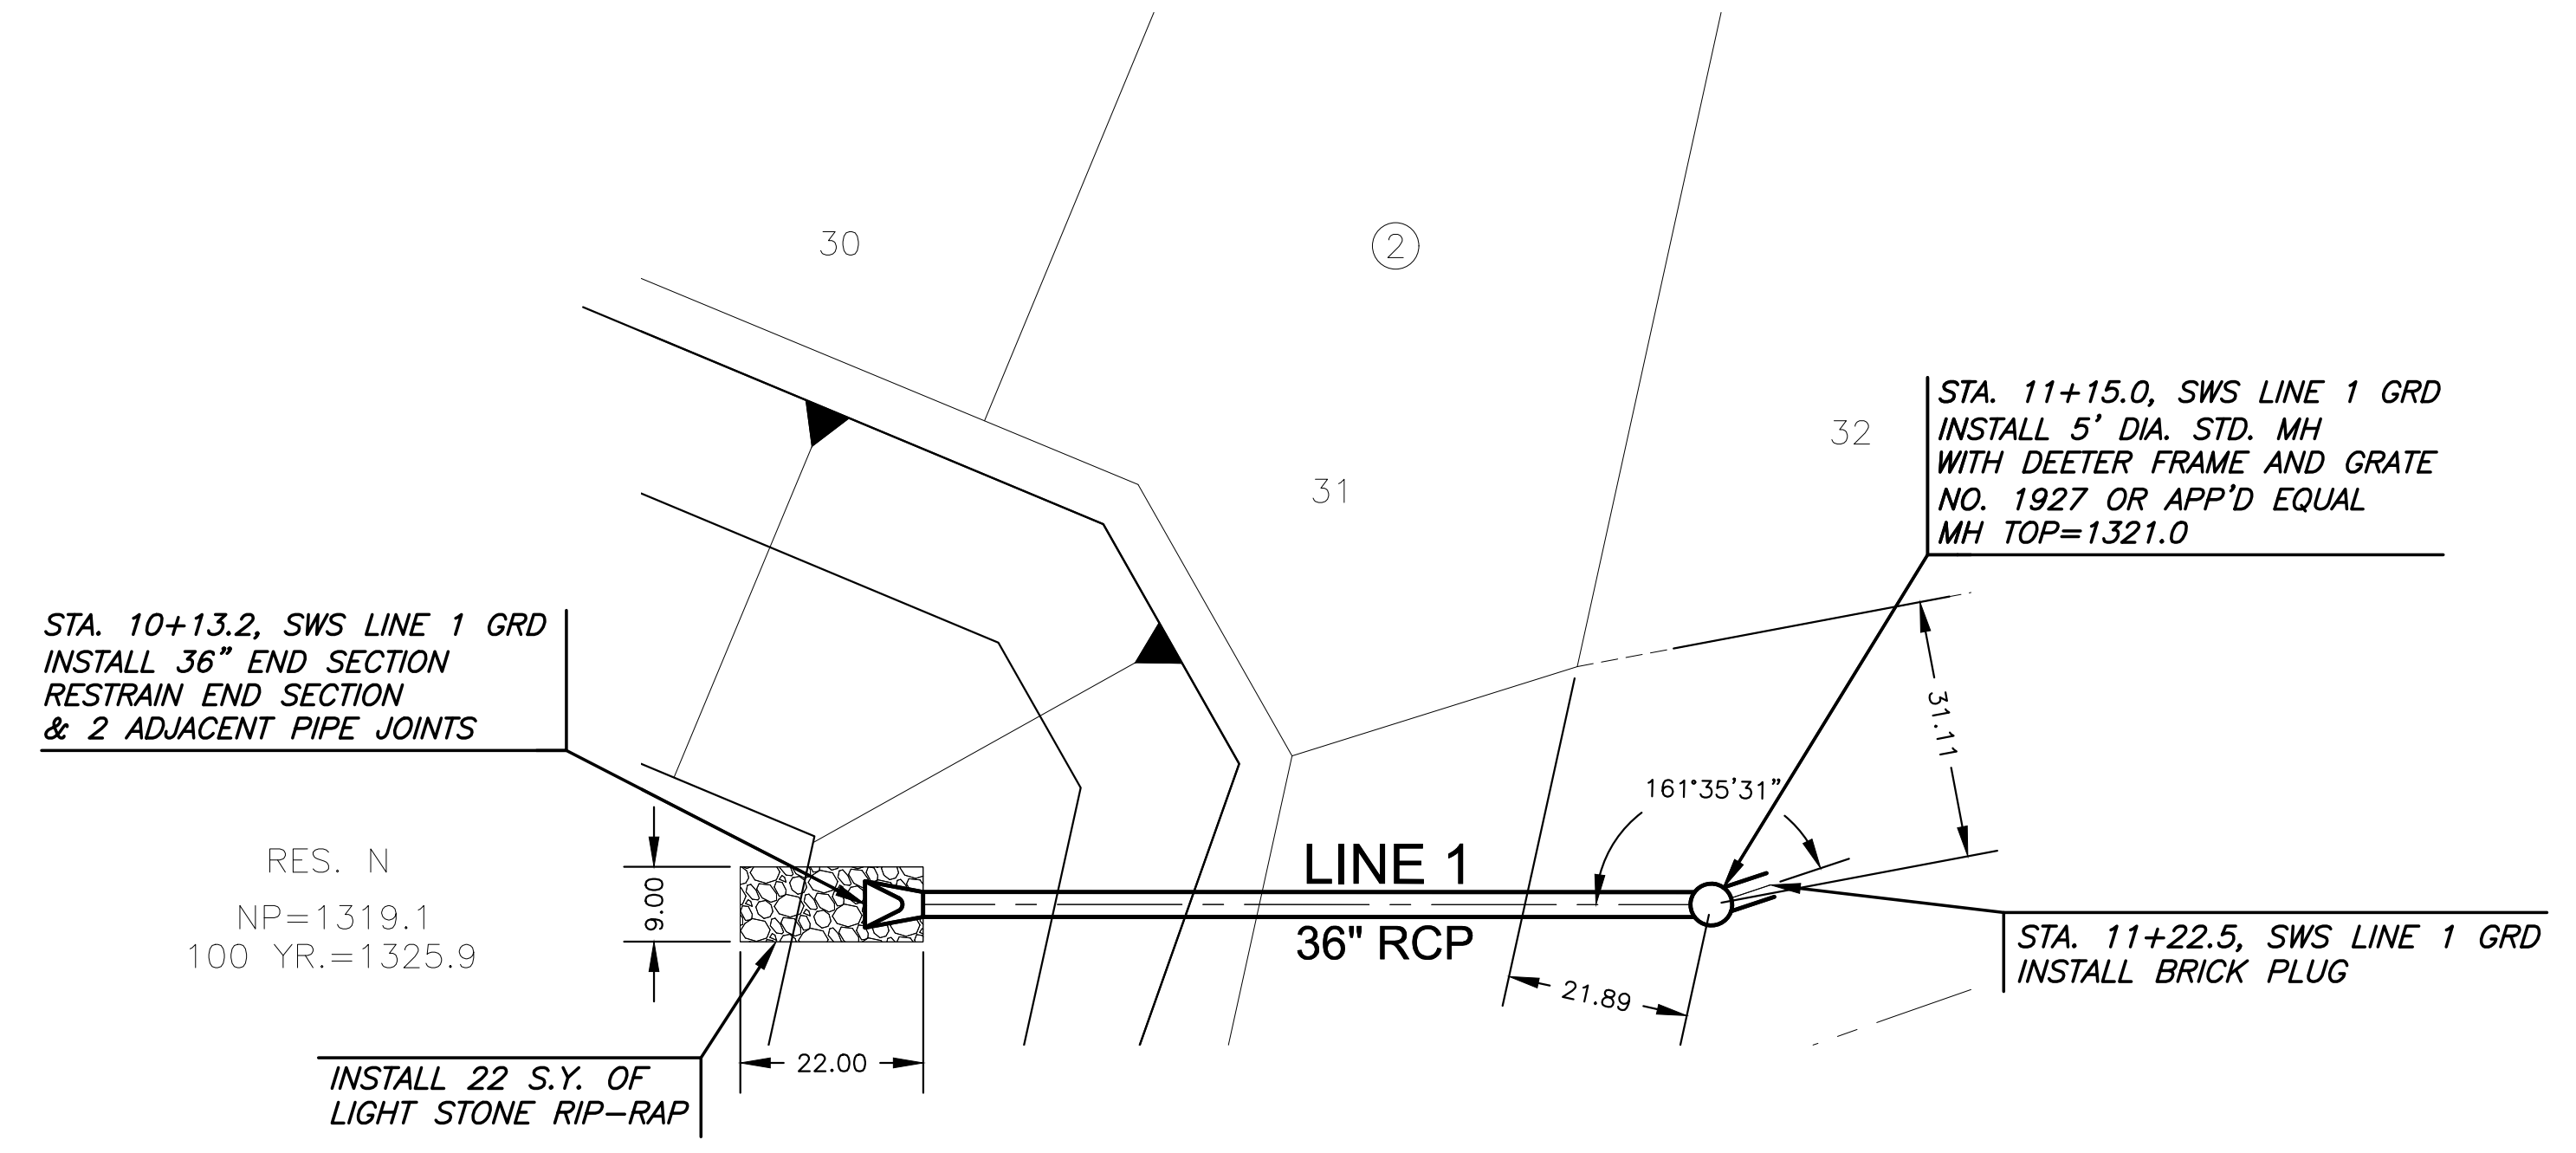

**PLAN SWS LINE 1**  
**PROFILE SWS LINE 1**

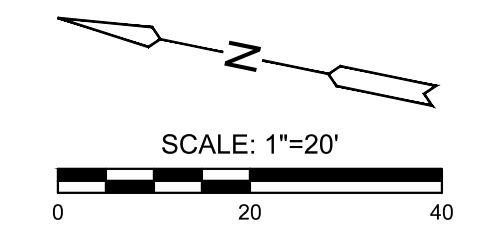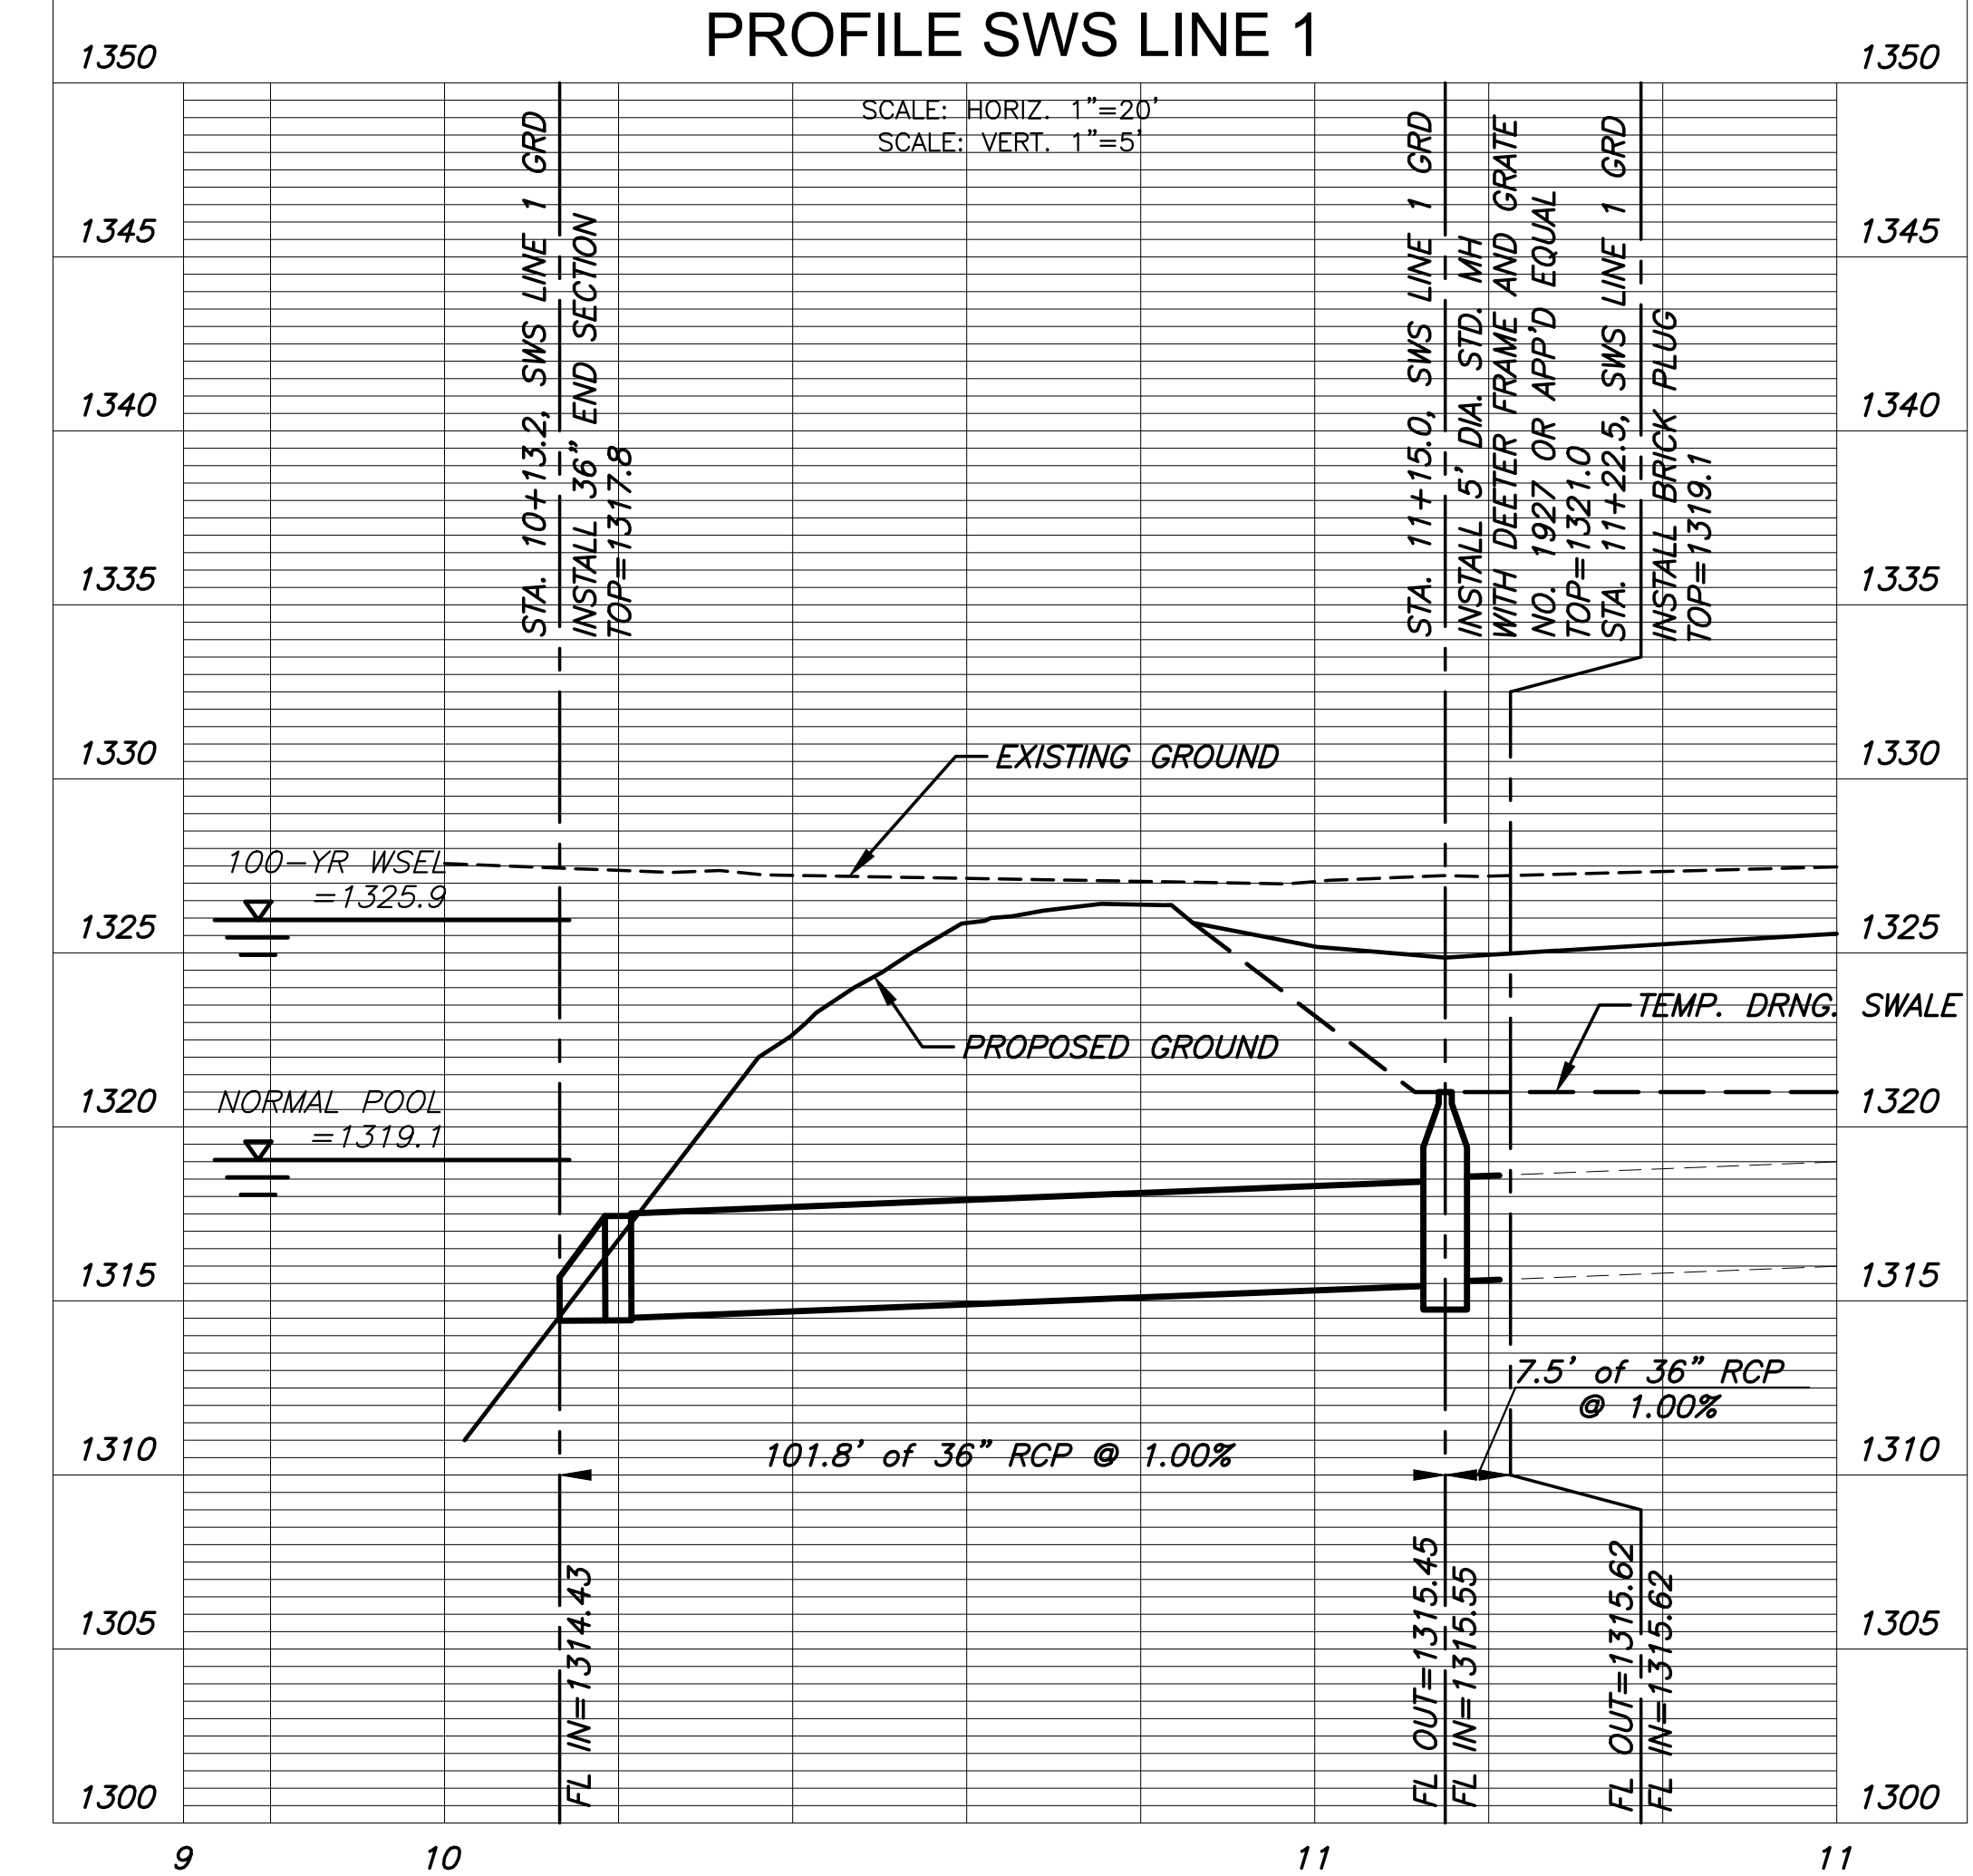

**NOTE:**  
CONTRACTOR TO VERIFY THE DEPTH AND LOCATION OF EXISTING UTILITIES PRIOR TO CONSTRUCTION.

©2023 MKEC Engineering All Rights Reserved www.mkec.com  
These drawings and their contents, including, but not limited to, all concepts, designs, & ideas are the exclusive property of MKEC Engineering (MKEC), and may not be used or reproduced in any way without the express consent of MKEC.

**SWS LINE 1**

PROJECT NO.	458-2022-085511	
DATE	JAN. 2023	
SCALE	1" = 20'	
DESIGNED	DRAWN	CHECKED
DFL	JRB	SPE

NO.	REVISION	DATE