



PLOTTED: Friday, January 06, 2023 @ 06:01PM


J:\PROJECTS\2022\12\10\10427\_PERFECTION\_COURTYARDS AT MOORINGS\DWG\210427 CAD\SHOTS\05 CIVIL\SWS\COLLECTOR\210427-05-4204.DWG

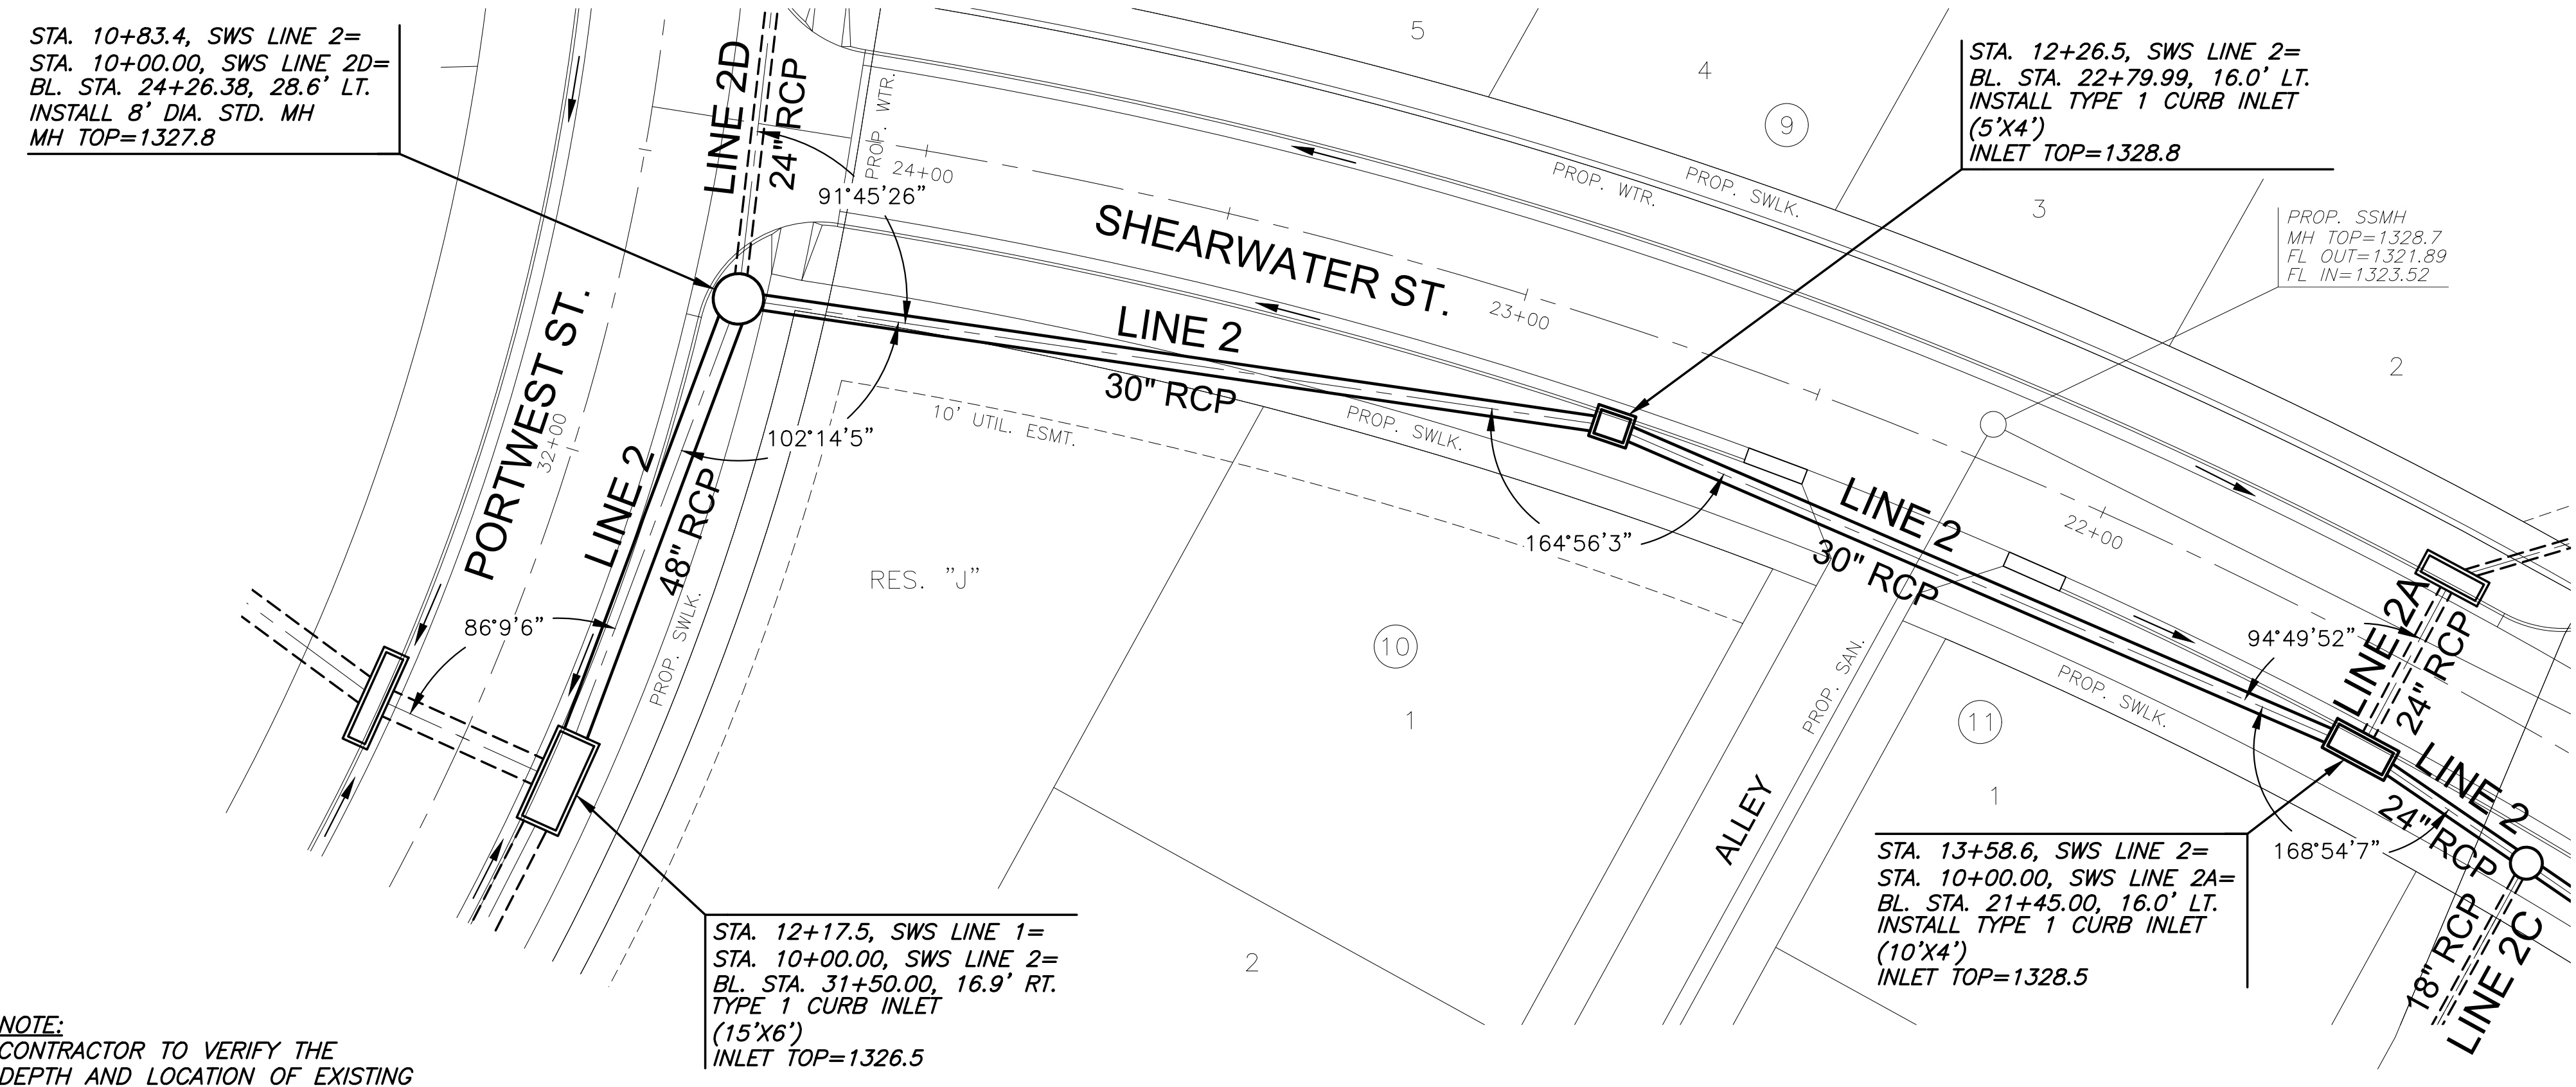

NOTE:  
CONTRACTOR TO VERIFY THE DEPTH AND LOCATION OF EXISTING UTILITIES PRIOR TO CONSTRUCTION.

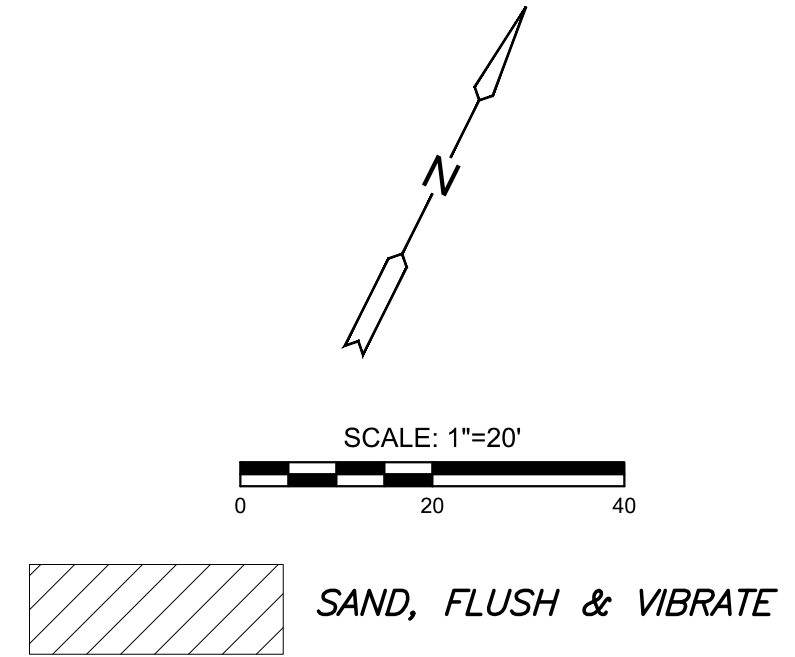

PLAN SWS LINE 2  
PROFILE SWS LINE 2

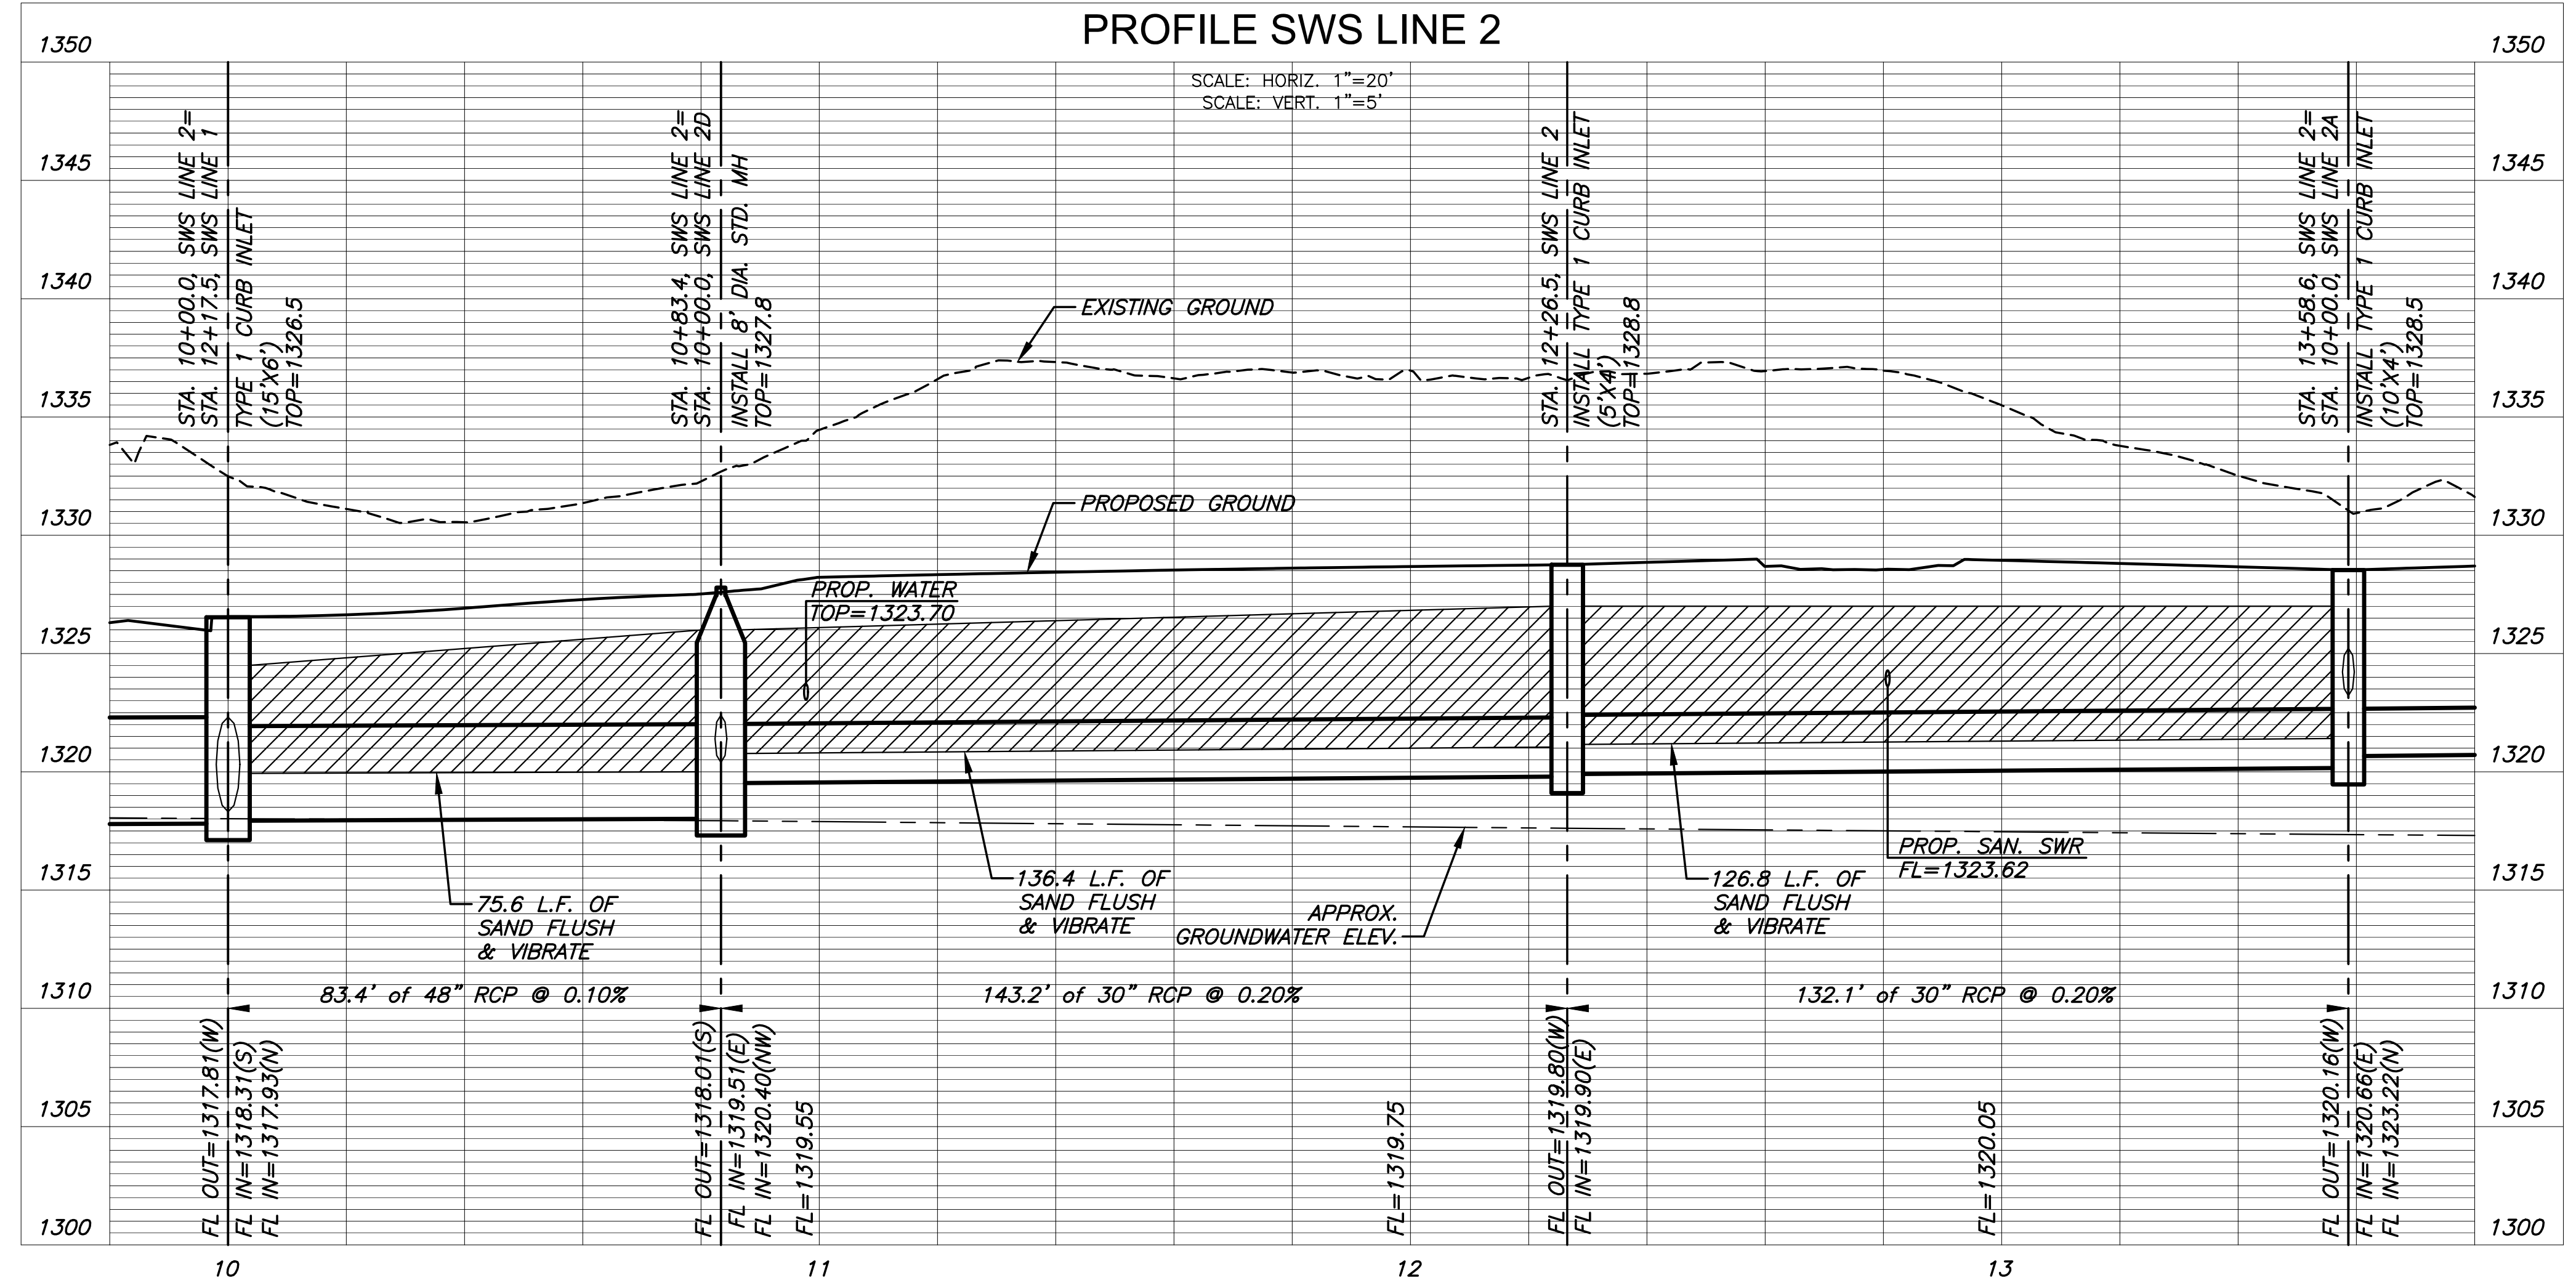

PAVING & INCIDENTAL DRAINAGE PLANS FOR PART A

# COURTYARDS AT THE MOORINGS

COLLECTOR PHASE

©2023 MKEC Engineering All Rights Reserved www.mkec.com  
These drawings and their contents, including, but not limited to, all concepts, designs, & ideas are the exclusive property of MKEC Engineering (MKEC), and may not be used or reproduced in any way without the express consent of MKEC.

LINE 2		
PROJECT NO.	472-2022-085819A	
DATE	JAN. 2023	
SCALE	1" = 20'	
DESIGNED	DRAWN	CHECKED
DFL	JRB	SPE
NO.	REVISION	DATE
SHEET NO.		
13 OF 28		