


3 TREE TRIMMING DETAIL

SCALE: NTS

TREE TRIMMING NOTES

1. NOTIFY MKEC PROJECT ENGINEER PRIOR TO COMMENCEMENT OF EASEMENT CLEARING & GRUBBING OPERATIONS. CONTRACTOR SHALL HAVE LIMITS OF REMOVAL DEFINED WITH FLAG & LATH. MKEC PROJECT ENGINEER WILL PROVIDE JUDGEMENT CALLS FOR TREES IN QUESTION. PROVIDE MKEC 24-HOUR NOTICE.
2. TREES MAY BE BURNED ON SITE. REGULATORY & PERMITTING APPROVALS SHALL BE SECURED BY CONTRACTOR.
3. TRIMMING OF BRANCHES SHALL NOT BE DONE WITH A BACKHOE!

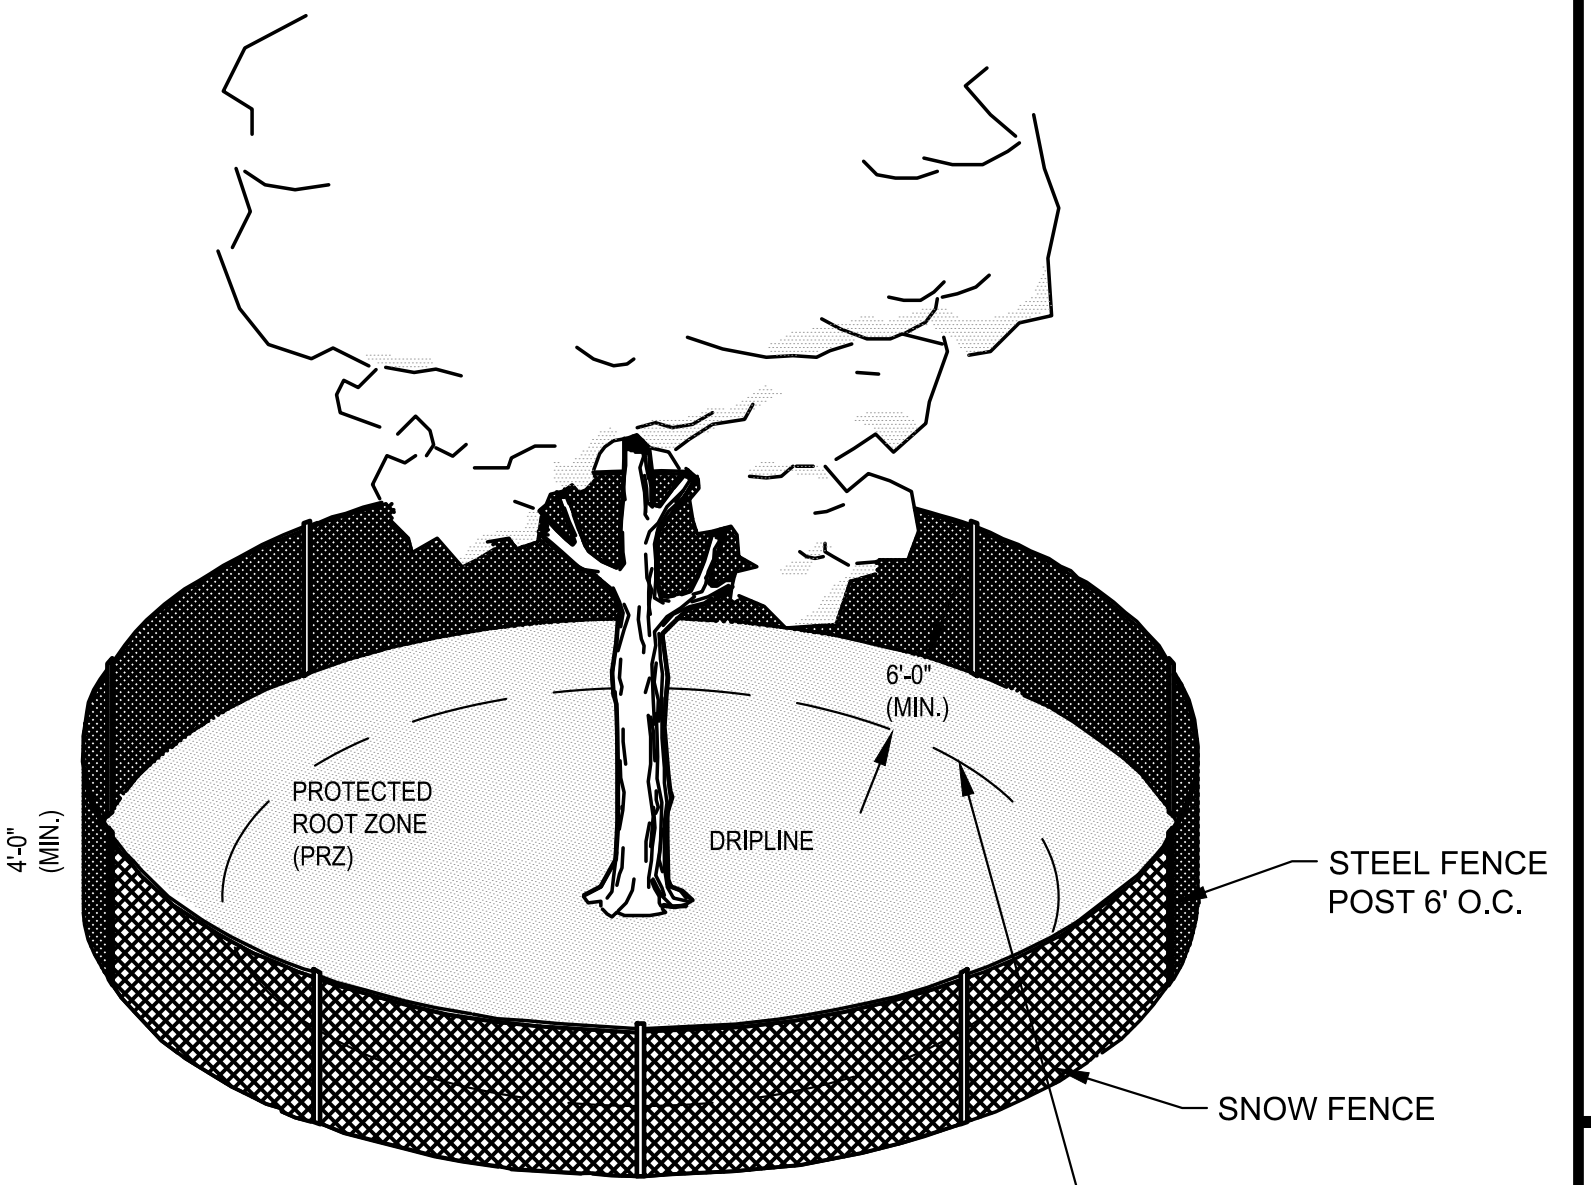


NOTE: THE TEMPORARY FENCE IS TO BE CONSTRUCTED AROUND SPECIFIED AREAS/TREES PRIOR TO ANY CONSTRUCTION AND SHALL REMAIN UNTIL ALL CONSTRUCTION IS COMPLETE. CONSTRUCTION EQUIPMENT AND MATERIALS ARE NOT PERMITTED WITHIN THE (PRZ). THE FENCE PLACEMENT AROUND THE (PRZ) MAY ONLY BE ADJUSTED WITH PERMISSION FROM THE LANDSCAPE ARCHITECT.

2 TREE PROTECTION DETAIL

SCALE: NTS

LEGEND

---XXXX---	EXISTING GRADES
XXXXXXXXXXXX	FENCE REMOVAL
	TREE, HEDGE, STUMP, AND ROOT REMOVAL

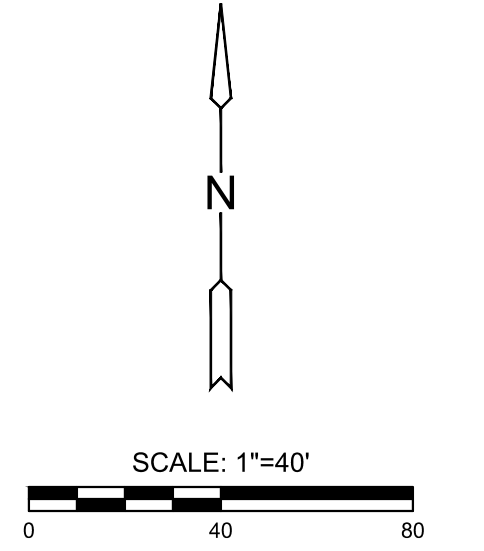

STORMWATER DRAINAGE PLANS FOR
VERANDA SECOND ADDITION
 PHASE 1

©2023 MKEC Engineering All Rights Reserved www.mkec.com
 These drawings and their contents, including, but not limited to, all concepts, designs, & ideas are the exclusive property of MKEC Engineering (MKEC), and may not be used or reproduced in any way without the express consent of MKEC.

SITE CLEARING PLAN

PROJECT NO.	458-2022-085491
DATE	JAN. 2023
SCALE	#####
DESIGNED	CJL
DRAWN	CJL
CHECKED	SPE

NO.	REVISION	DATE

WICTNAS13\WOL\PROJECTS\2017\1010370_VERANDA ADDL 12370 CAD\SHS\05 CIVIL\GROUND ADDITION\12370-05-0600_2ND.DWG
 LOTTEB, Pflanz, February 03, 2023 © 03.1394