



PLOTTED: Friday, February 03, 2023 @ 08:15PM

\\CTNAS13\VOL7\PROJECTS\2017\171010370\_VERANDA\_ADD\17370\_CADD\SHS\05\_CIVIL\GROUND ADDITION\17370-05-1500\_2ND.DWG

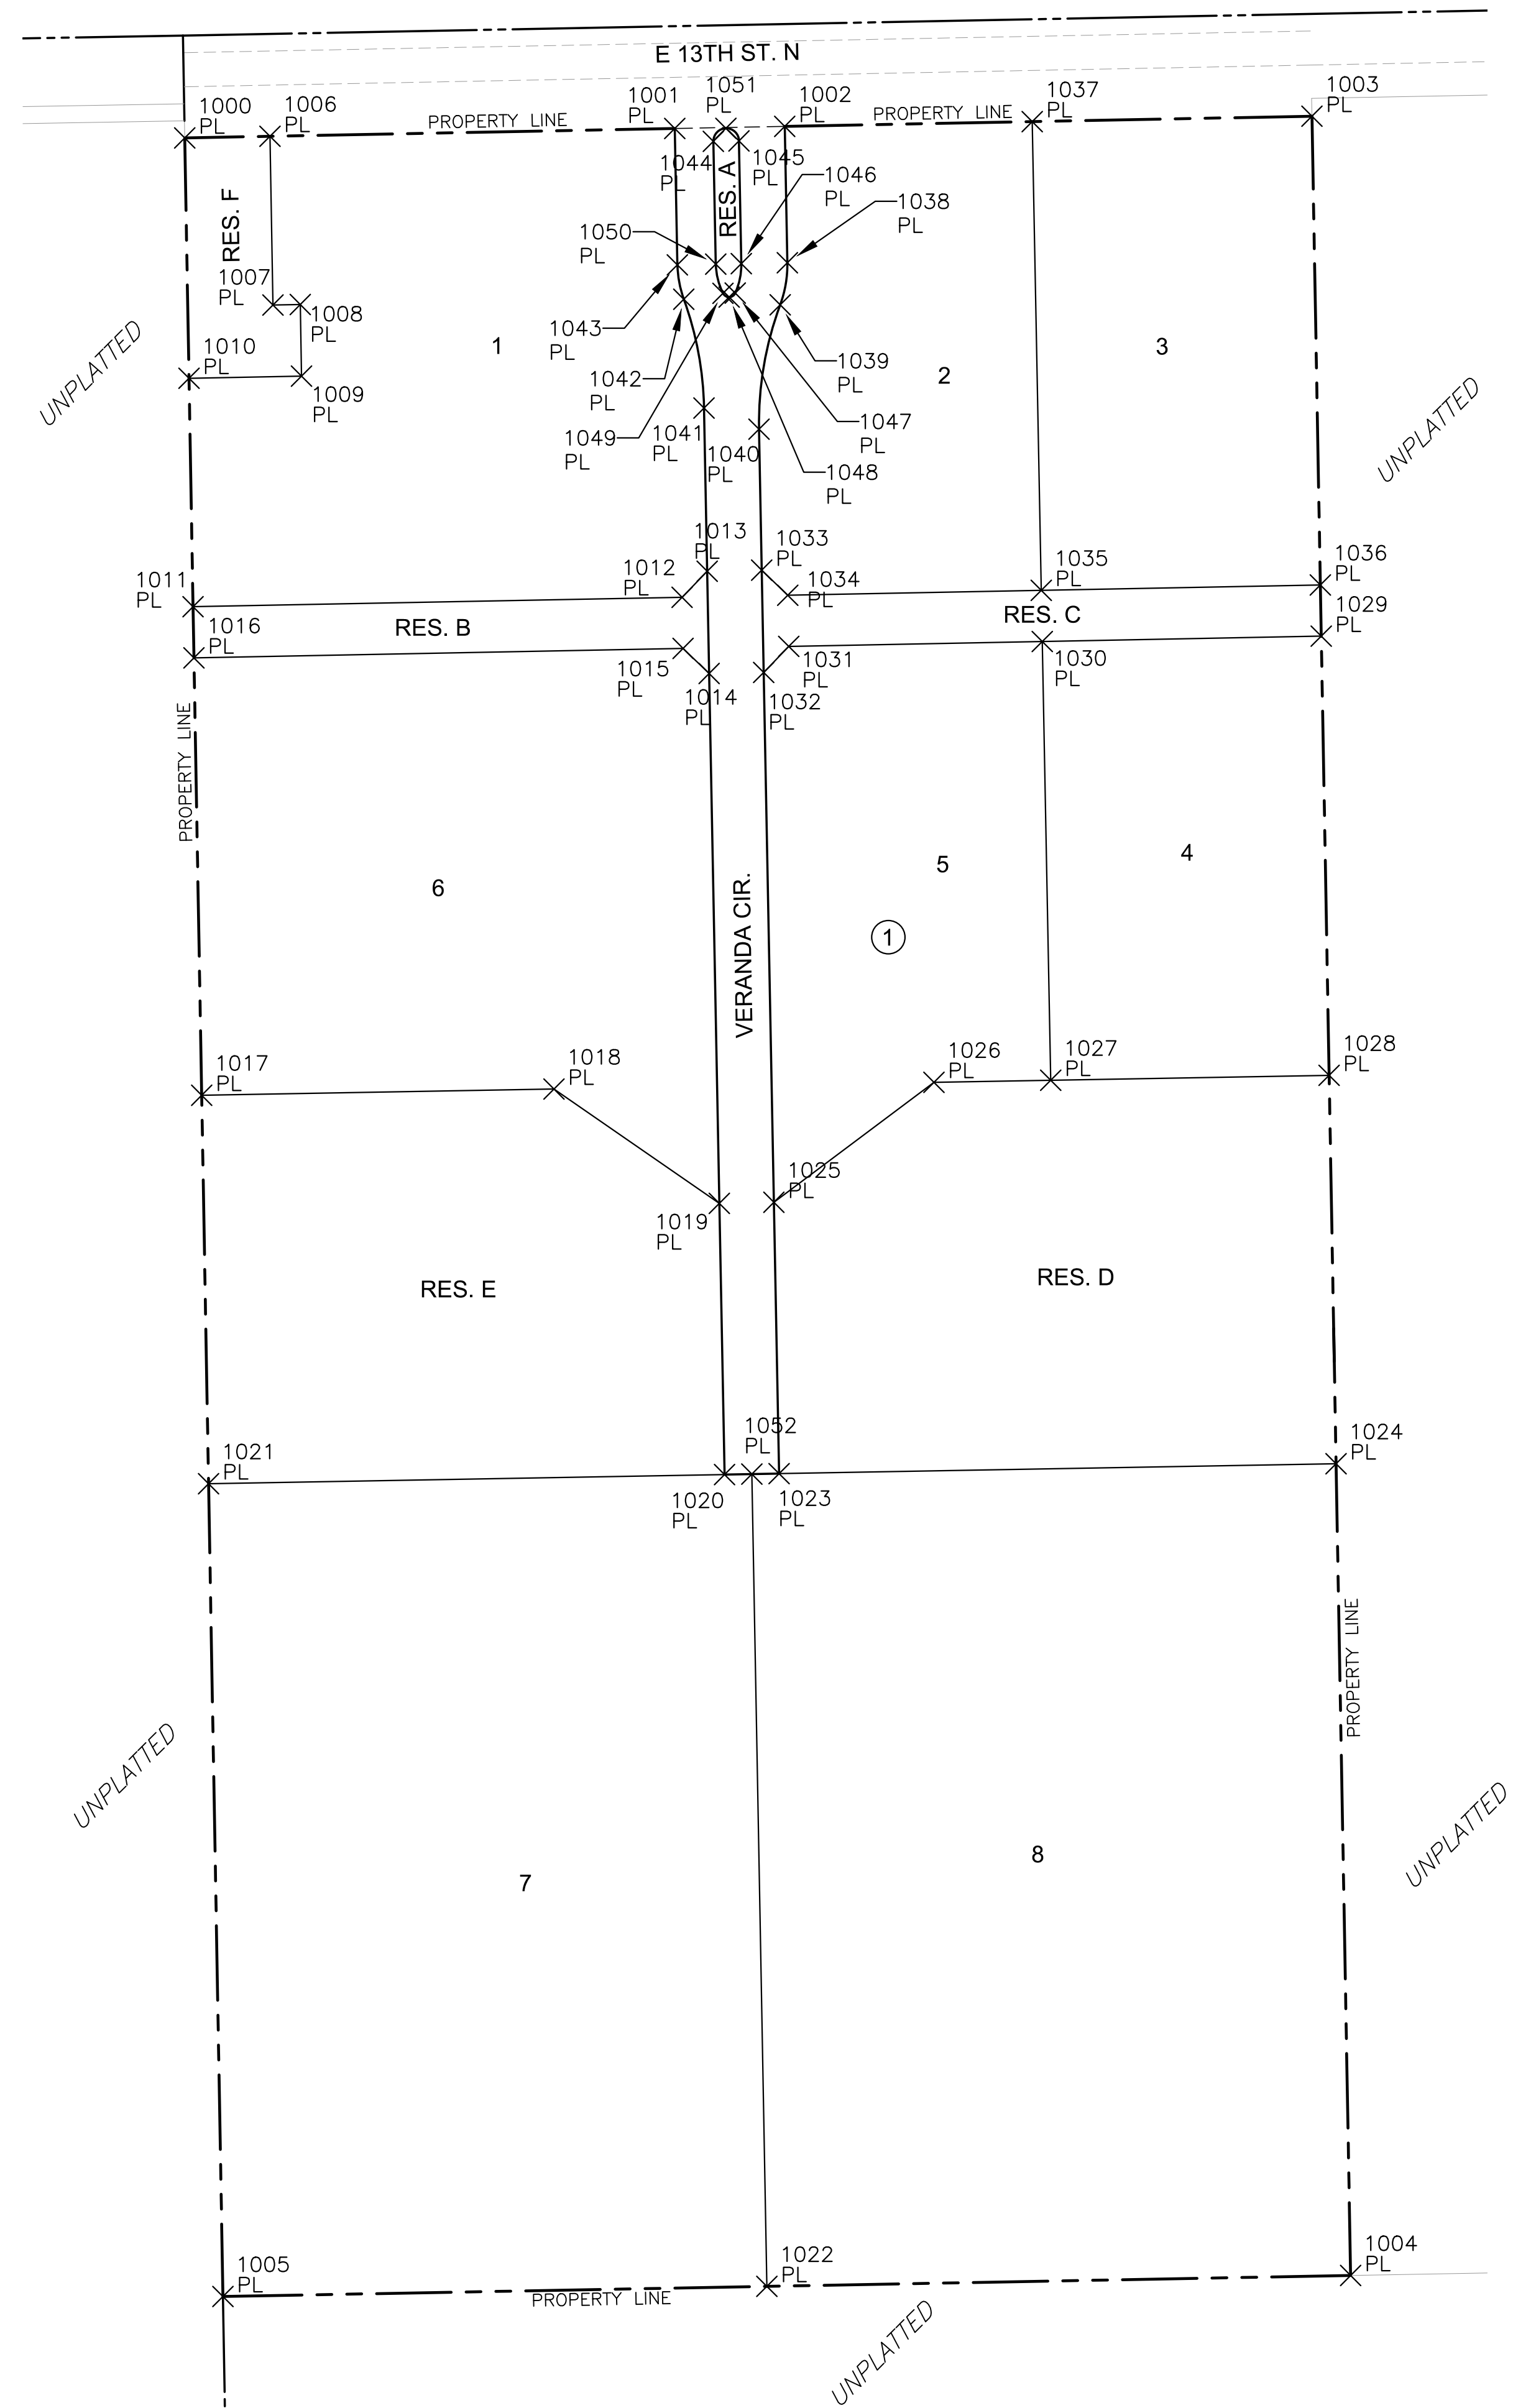

PLAT POINTS			
Point #	Northing	Easting	Desc.
1000	1694367.70	1683650.31	PL
1001	1694373.23	1683937.68	PL
1002	1694374.48	1684002.17	PL
1003	1694380.43	1684311.36	PL
1004	1693113.96	1684334.04	PL
1005	1693101.62	1683672.71	PL
1006	1694368.66	1683700.30	PL
1007	1694269.68	1683702.06	PL
1008	1694269.99	1683718.05	PL
1009	1694227.99	1683718.80	PL
1010	1694226.72	1683652.81	PL
1011	1694092.74	1683655.18	PL
1012	1694098.27	1683941.97	PL
1013	1694113.55	1683956.68	PL
1014	1694053.56	1683957.84	PL
1015	1694068.27	1683942.55	PL
1016	1694062.75	1683655.71	PL
1017	1693806.18	1683660.25	PL
1018	1693809.84	1683866.83	PL
1019	1693742.79	1683963.82	PL
1020	1693583.70	1683966.88	PL
1021	1693578.35	1683664.28	PL
1022	1693107.57	1683991.71	PL
1023	1693584.27	1683998.88	PL
1024	1693590.05	1684325.51	PL
1025	1693743.40	1683995.81	PL
1026	1693813.78	1684089.67	PL
1027	1693814.99	1684158.15	PL
1028	1693817.88	1684321.44	PL
1029	1694075.48	1684316.82	PL

PLAT POINTS			
Point #	Northing	Easting	Desc.
1030	1694072.33	1684153.19	PL
1031	1694069.46	1684004.54	PL
1032	1694054.18	1683989.83	PL
1033	1694114.17	1683988.67	PL
1034	1694099.46	1684003.96	PL
1035	1694102.32	1684152.61	PL
1036	1694105.47	1684316.29	PL
1037	1694377.27	1684147.32	PL
1038	1694294.47	1684003.71	PL
1039	1694269.79	1683999.50	PL
1040	1694196.86	1683987.08	PL
1041	1694209.27	1683954.84	PL
1042	1694273.09	1683942.97	PL
1043	1694293.23	1683939.22	PL
1044	1694365.67	1683960.33	PL
1045	1694365.96	1683975.32	PL
1046	1694293.95	1683976.71	PL
1047	1694276.68	1683973.15	PL
1048	1694274.33	1683969.59	PL
1049	1694276.54	1683965.93	PL
1050	1694293.66	1683961.71	PL
1051	1694373.31	1683967.68	PL
1052	1693583.99	1683982.88	PL

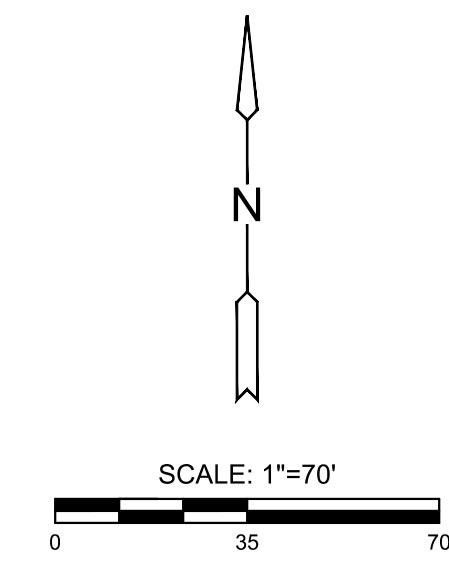

STORMWATER DRAINAGE PLANS FOR  
**VERANDA SECOND ADDITION**  
 PHASE 1

©2023  
 MKEC Engineering  
 All Rights Reserved  
 www.mkec.com  
 These drawings and their contents, including, but not limited to, all concepts, designs, & ideas are the exclusive property of MKEC Engineering (MKEC), and may not be used or reproduced in any way without the express consent of MKEC.

**BUBBLE MAP**

PROJECT NO.	458-2022-085491	
DATE	JAN. 2023	
SCALE	1" = 70'	
DESIGNED	DRAWN	CHECKED
CJL	CJL	SPE
NO.	REVISION	DATE