



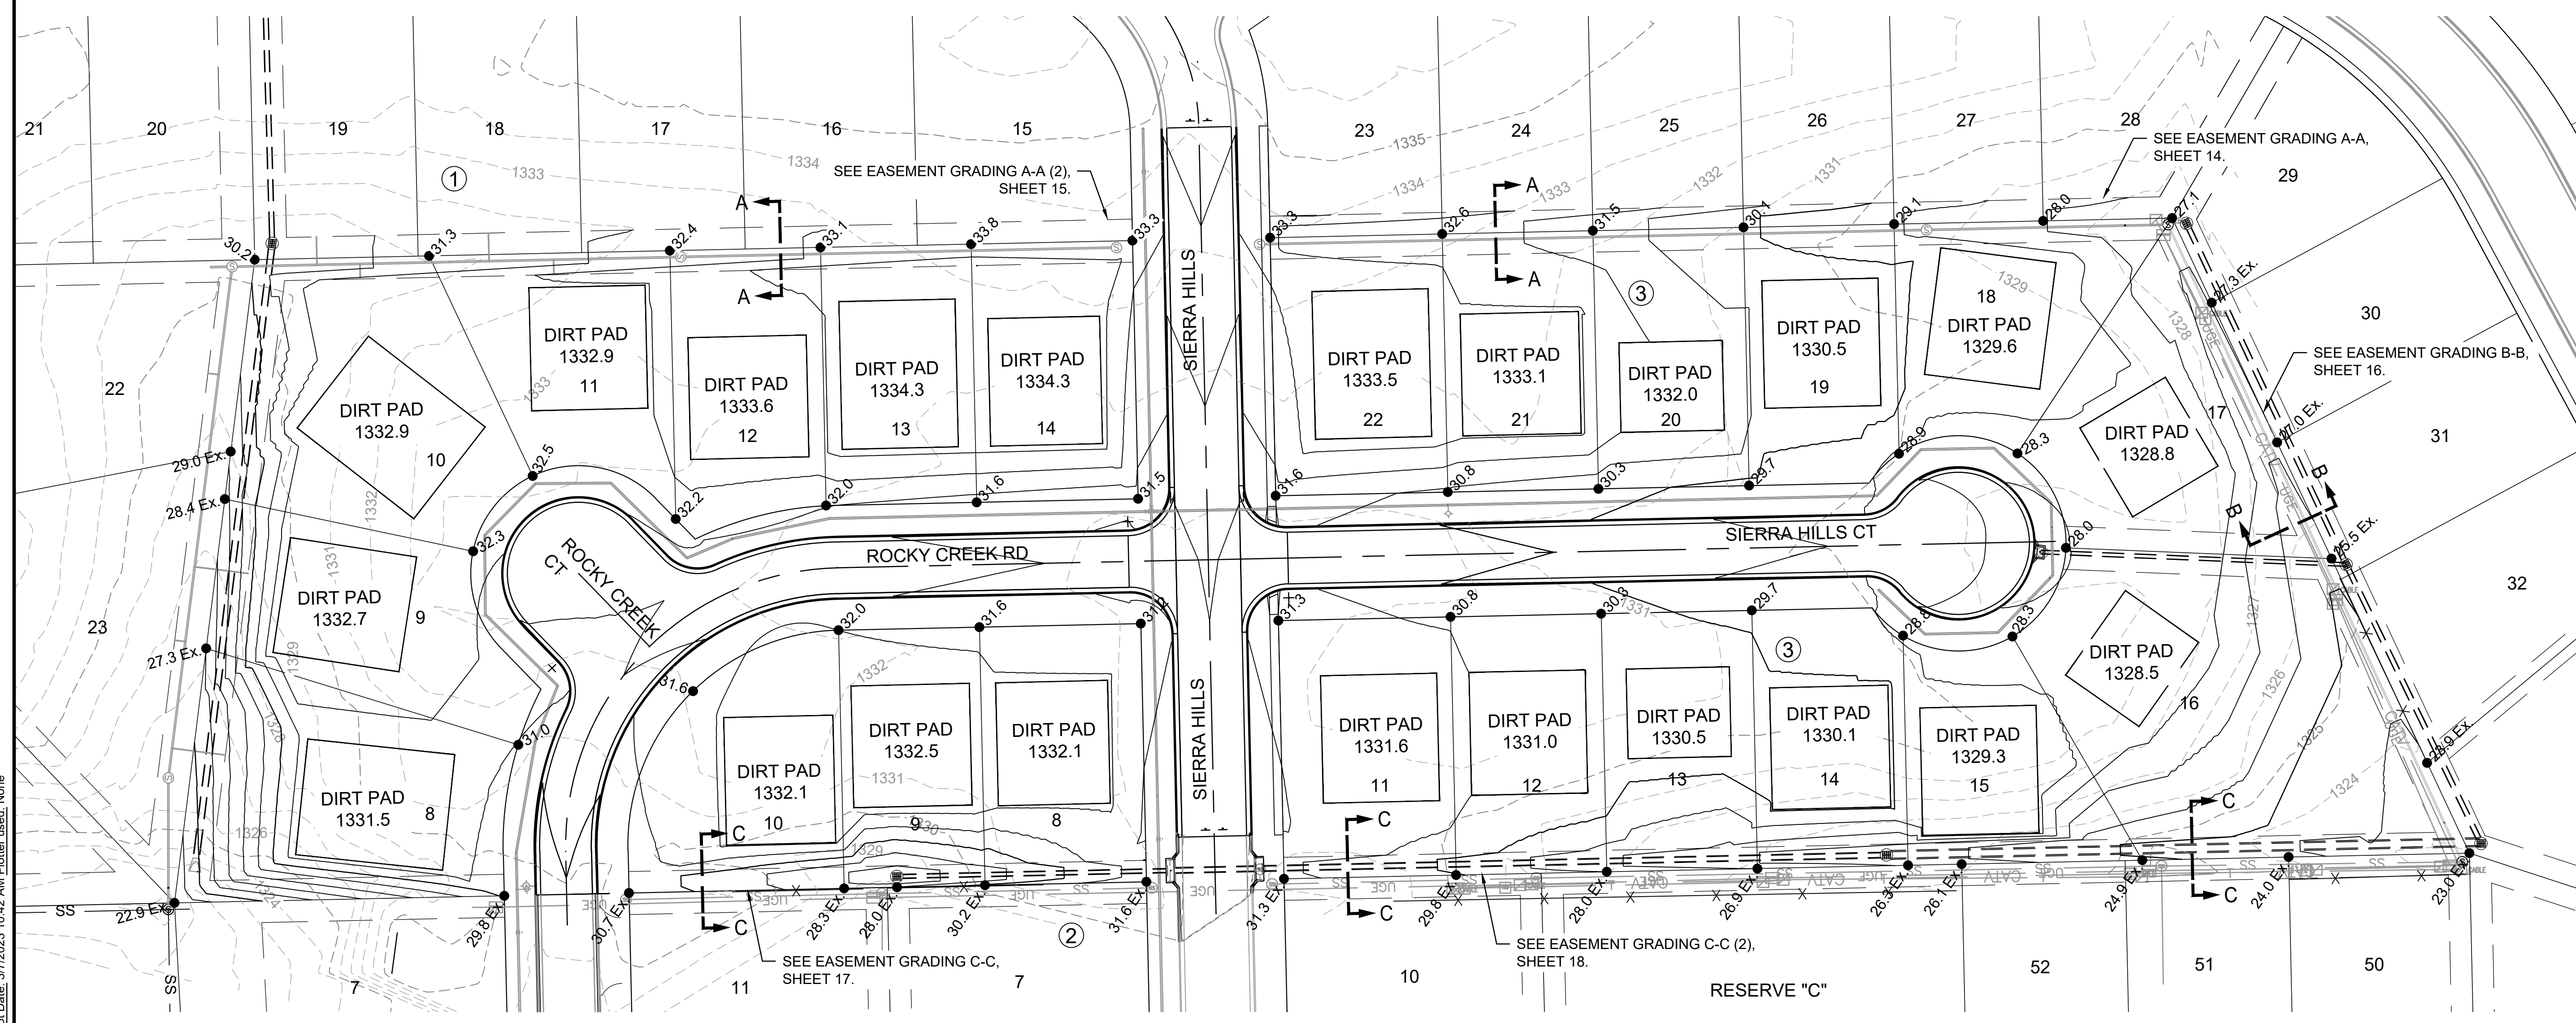

© 2022 GARVER, LLC
 THIS DOCUMENT, ALONG WITH THE IDEAS AND DESIGNS CONVEYED HEREIN, SHALL BE CONSIDERED INSTRUMENTS OF PROFESSIONAL SERVICE AND ARE PROPERTY OF GARVER, LLC. ANY USE, REPRODUCTION, OR DISTRIBUTION OF THIS DOCUMENT, ALONG WITH THE IDEAS AND DESIGN CONTAINED HEREIN, IS PROHIBITED UNLESS AUTHORIZED IN WRITING BY GARVER, LLC OR EXPLICITLY ALLOWED IN THE GOVERNING PROFESSIONAL SERVICES AGREEMENT FOR THIS WORK.

1995 Midfield Road
 Wichita, KS 67209
 (316) 264-8008

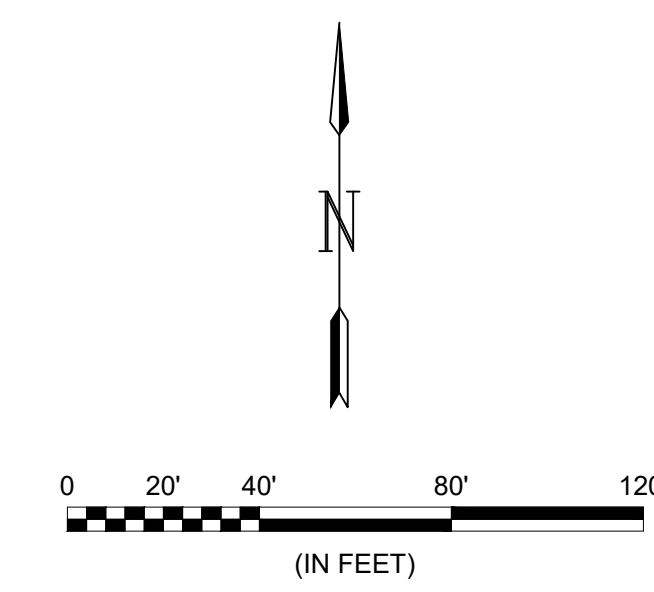

NOTE:

PROPOSED DIRT PAD TO BE CONSTRUCTED WITH THIS PROJECT AT THE ELEVATION INDICATED. PAD SHALL BE COMPACTED TO 95% DENSITY.

SITE SHALL BE GRADED TO THE CONTOURS SHOWN WITH PADS BUILT WITH 2:1 SLOPES TO MATCH CONTOURS

File: L:\2022\22T41020 - Bellechase 3rd Addition Phase 4\Drawings\C3DPAVING\SITE GRADING PLAN.dwg Last Saved: 3/6/2023 5:17 PM Last saved by: MCarreiraPiedra Last plotted by: Carreira-Piedra, Mariela Plot Date: 3/7/2023 10:42 AM Plotter used: None Plot Scale: 1:2,584.9

REV.	DATE	DESCRIPTION	BY



CITY OF WICHITA
 WICHITA, KANSAS

BELLECHASE THIRD
 ADDITION PHASE 4
 PAVING

SITE GRADING PLAN

JOB NO.: 22T41020
 DATE: MARCH 2023
 DESIGNED BY: EJJ
 DRAWN BY: MCP

BAR IS ONE INCH ON ORIGINAL DRAWING
 0 1" IF NOT ONE INCH ON THIS SHEET, ADJUST SCALES ACCORDINGLY.

DRAWING NUMBER

SHEET NUMBER **13** OF **29**