

BENCHMARKS:
 RR spike in asphalt, SW COR., N1/2,
 SW1/4, Sec. 34, TWP. 26-S, R-2-E.
 Elev. = 1400.59 NAVD88



Cross cut in top of curb
 south side of Bristol Ct.
 Approx. 14.5' north of the NE cor.
 of Lot 51, Block E, Brookfield Addn.
 Elev. = 1380.34 NAVD88

City of Wichita Benchmark Disk
 in top of curb. East end of north curb
 return, Bristol and Bristol Ct, adjacent to
 fire hydrant Approx. 6.5' SE of the SE
 cor. of Lot 20, Block D, Brookfield Addn.
 Elev. = 1378.62 NAVD88



- NOTES:**
- Contractor shall make sure all erosion control is in place before project is accepted. This plan represents the minimum standard. Any additional erosion control measures shall be installed by the Contractor as needed.
 - All areas disturbed during construction shall be seeded, mulched, and fertilized as per Cover Sheet General Notes.

EROSION CONTROL MEASURE	INSTALL	MAINTAIN
CONSTRUCTION ENTRANCE (EA)	1	0

* ALL EXISTING BMPs INCLUDING CONSTRUCTION ENTRANCE, SEDIMENT BARRIERS, SILT FENCE, CUT-OFF TRENCH, AND EROSION CONTROL MAT SHALL BE MAINTAINED AND REPAIRED IF NECESSARY.

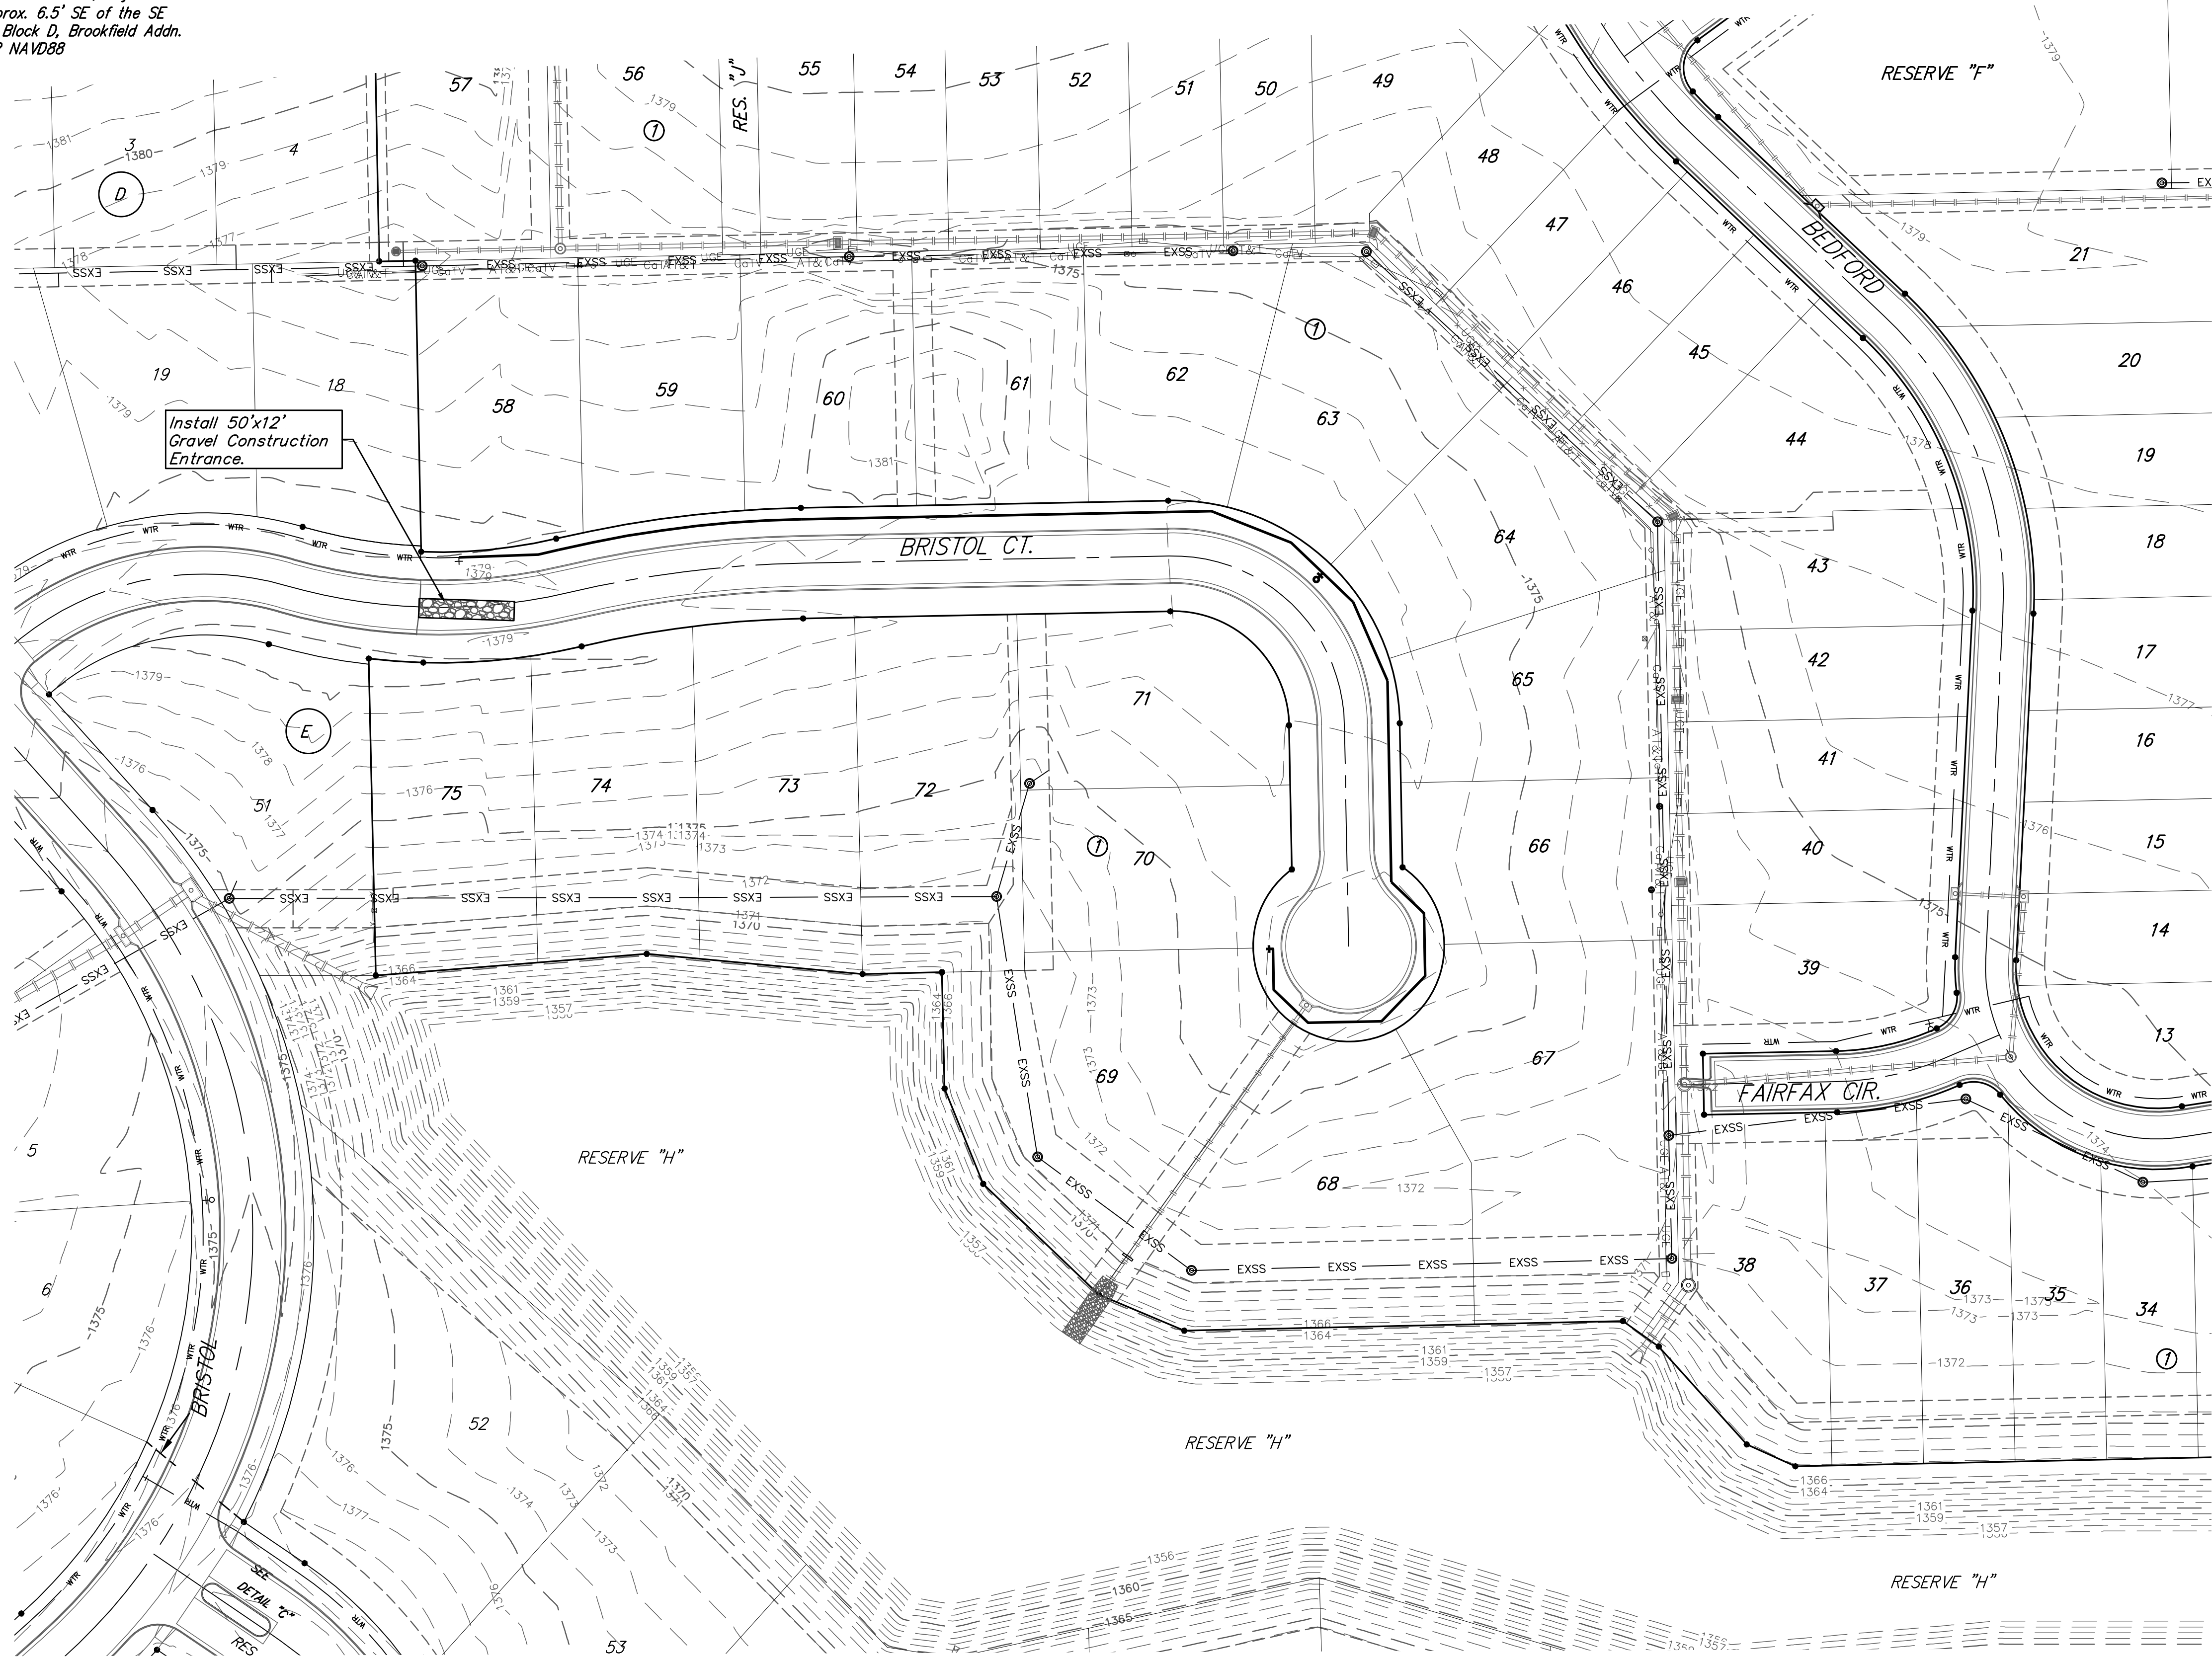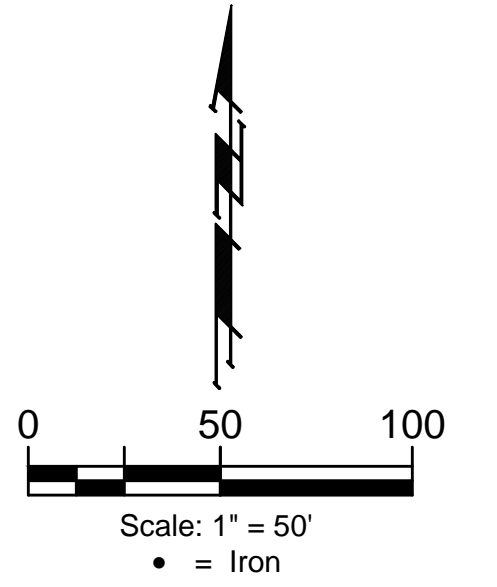

Existing Ground ——— 1364 ———

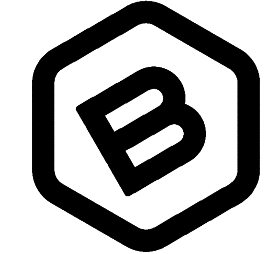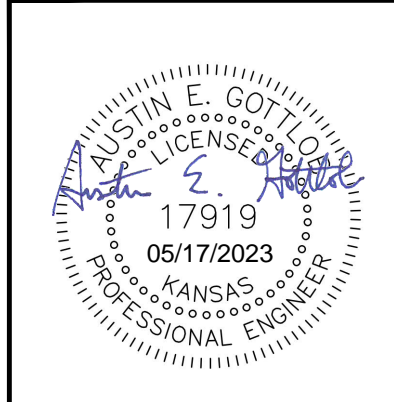

BAUGHMAN COMPANY
 315 Ellis St.
 Wichita, KS 67211
 316-262-7271
 BaughmanCo.com

COURTYARDS AT
 BROOKFIELD ADDITION
 PHASE II
EROSION CONTROL PLAN
 WATER DISTRIBUTION SYSTEM

PROJECT NUMBER:
 448-90850
 DESIGN: AEG DRAWN: JAK
 DATE: Dec. 20, 2021
 SHEET OF
 6 14

File: C:\Projects\Brookfield Addition - 16-04-P190\Engineering\Courtyards Ph 2 Wtr & Ph 3 StrWTR_21-12-E076.dwg