




NOTE:
CONTRACTOR TO VERIFY LOCATION AND DEPTH OF EXISTING WATER LINE PRIOR TO STARTING CONSTRUCTION.

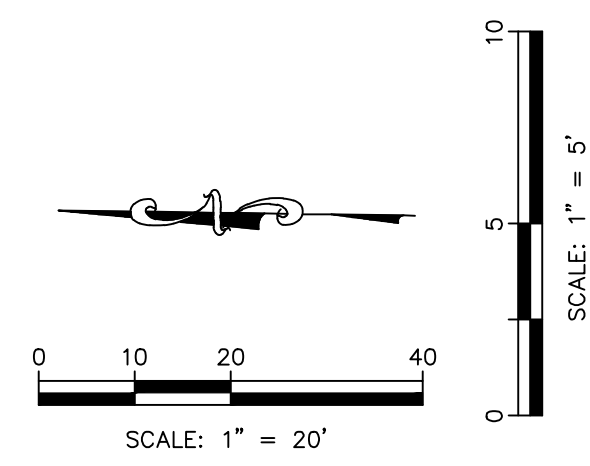

WATER LINE E

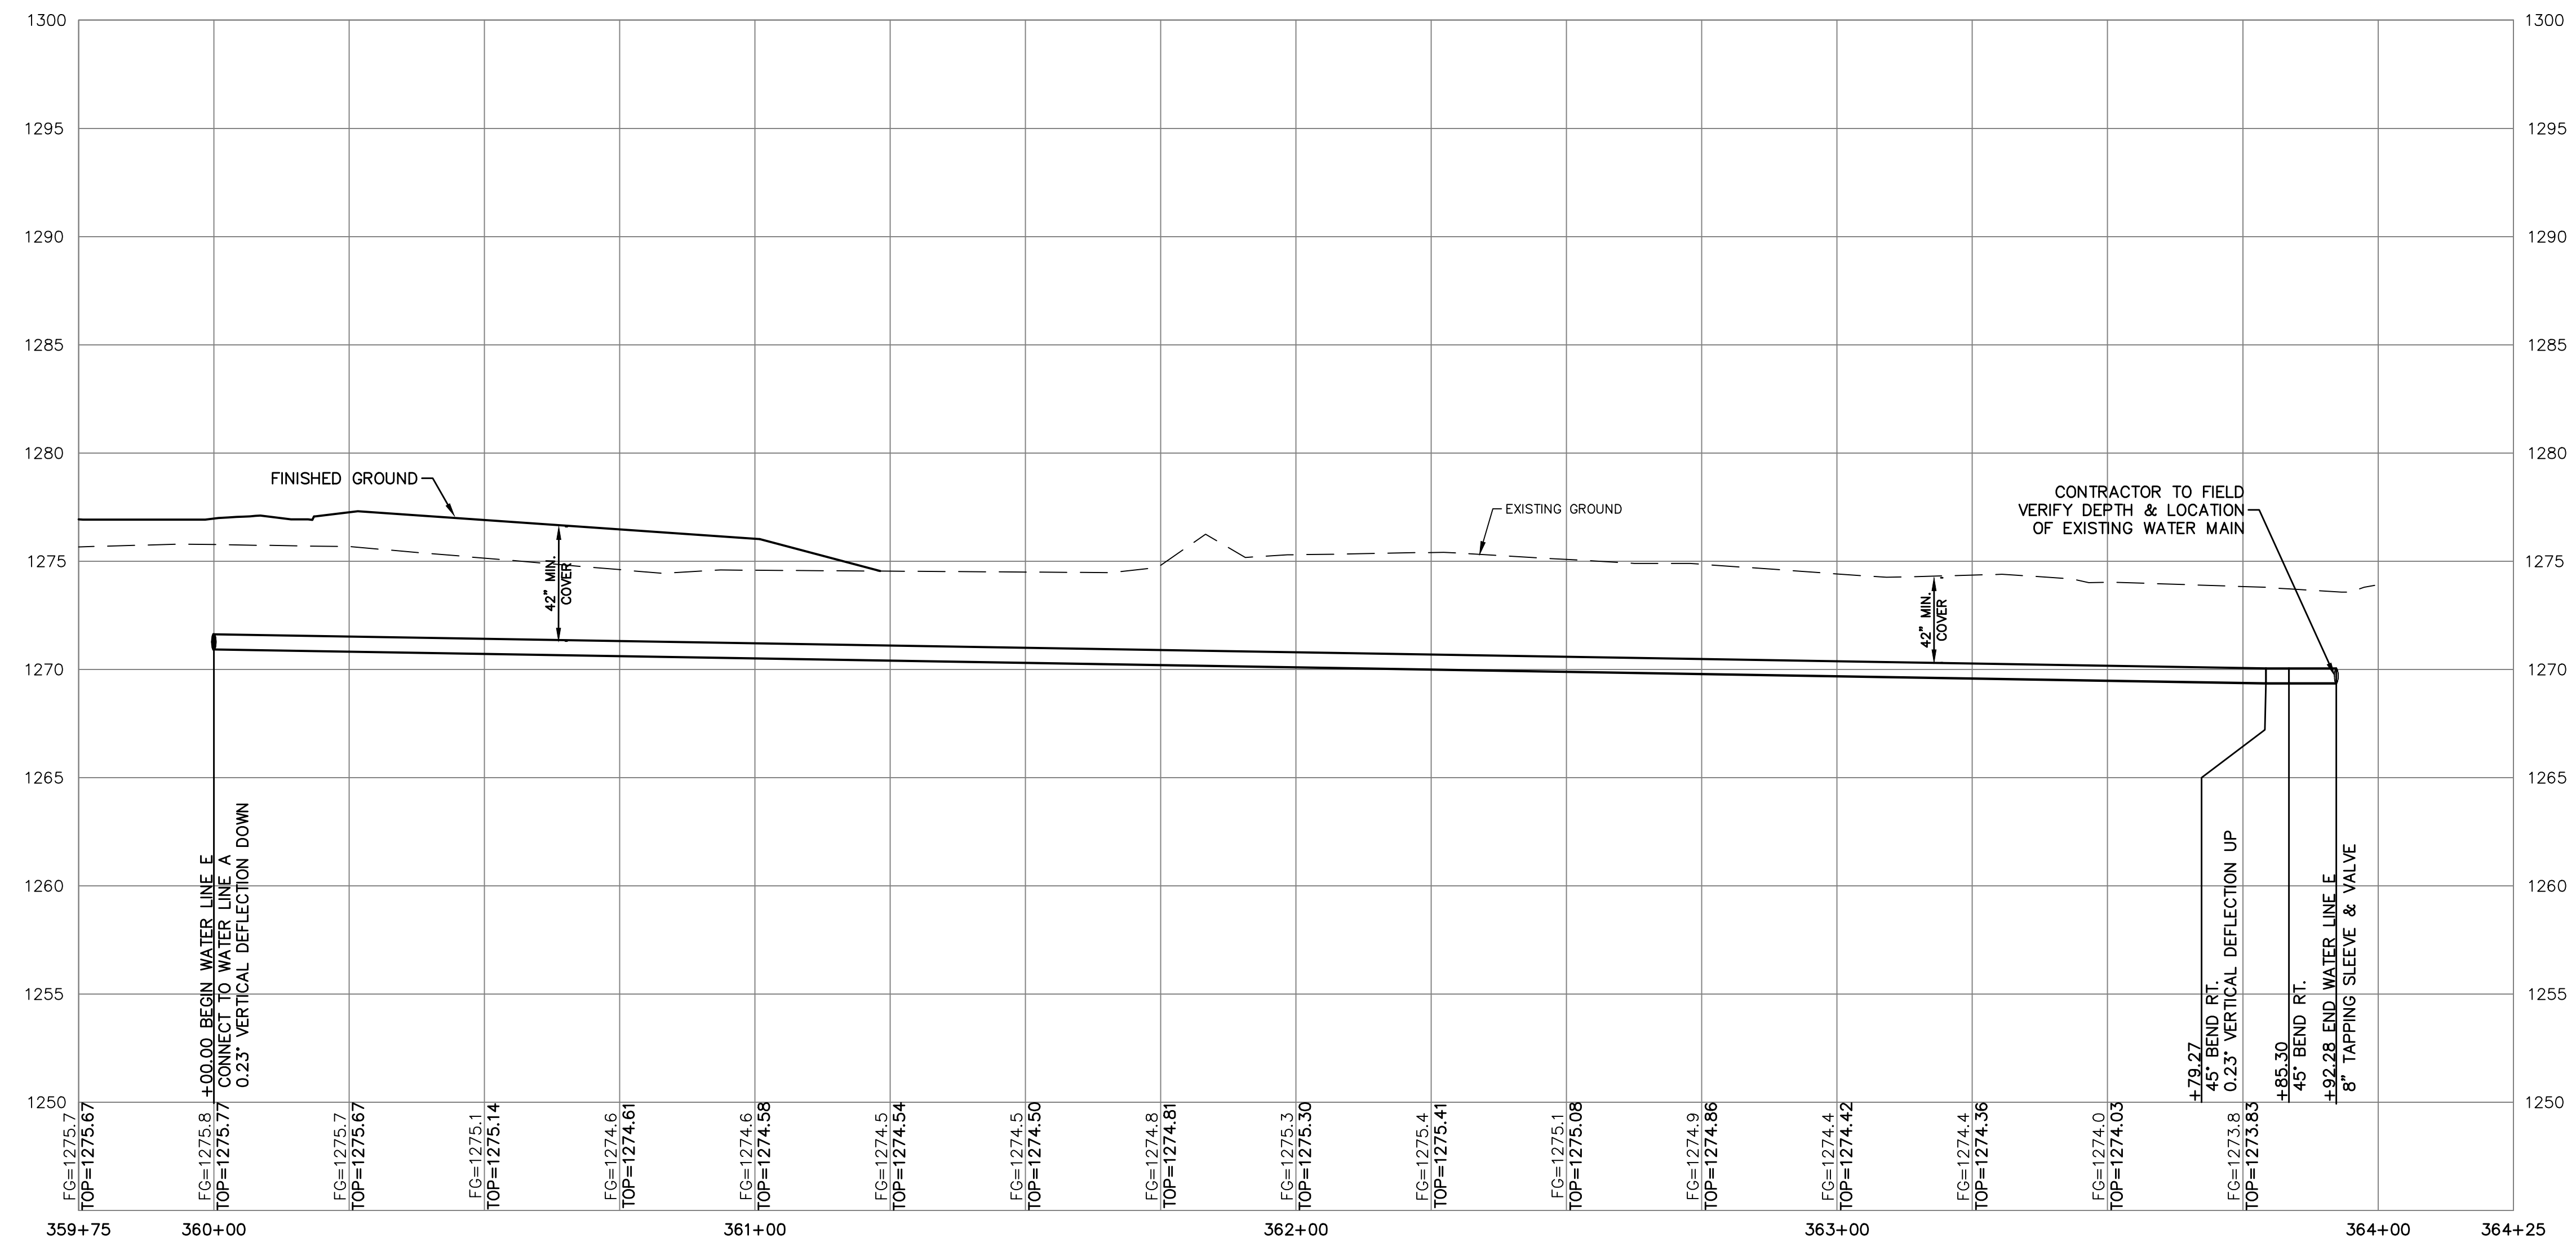

		CS	CS
		LDO	LDO
		LDO	LDO
		SRB	CS
		DSN	DWN
		CHK	CHK

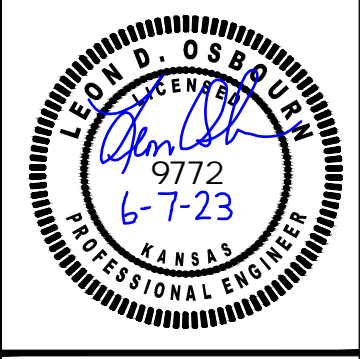

LEON D. OSBOURN
ENGINEER
KS # 9772

KAW VALLEY ENGINEERING
KAW VALLEY ENGINEERING, INC. IS AUTHORIZED TO OFFER ENGINEERING SERVICES BY KANSAS STATE CERTIFICATE OF AUTHORIZATION # E-113. EXPIRES 12/31/24

SYCAMORE POND ADDITION
W 50TH STREET & SYCAMORE AVE
WICHITA, KANSAS

PHASE 3 - WATER IMPROVEMENTS
WL E - PLAN AND PROFILE

PROJ. NO.	G22-2295
DESIGNER	SRB
DRAWN BY	CC
CFN	2295WPP
SHEET	8
REV	2

THIS DRAWING SHALL NOT BE UTILIZED BY ANY PERSON, FIRM, OR CORPORATION IN WHOLE OR IN PART WITHOUT THE SPECIFIC PERMISSION OF KAW VALLEY ENGINEERING, INC.