




4/6/2023 3:35:06 PM
\\glmv\664_glm_mh\Projects\01088R21003\04_Production\Published Model - 04-04-2023\01088R21003_A_Silver Additions_Phase 9.rvt

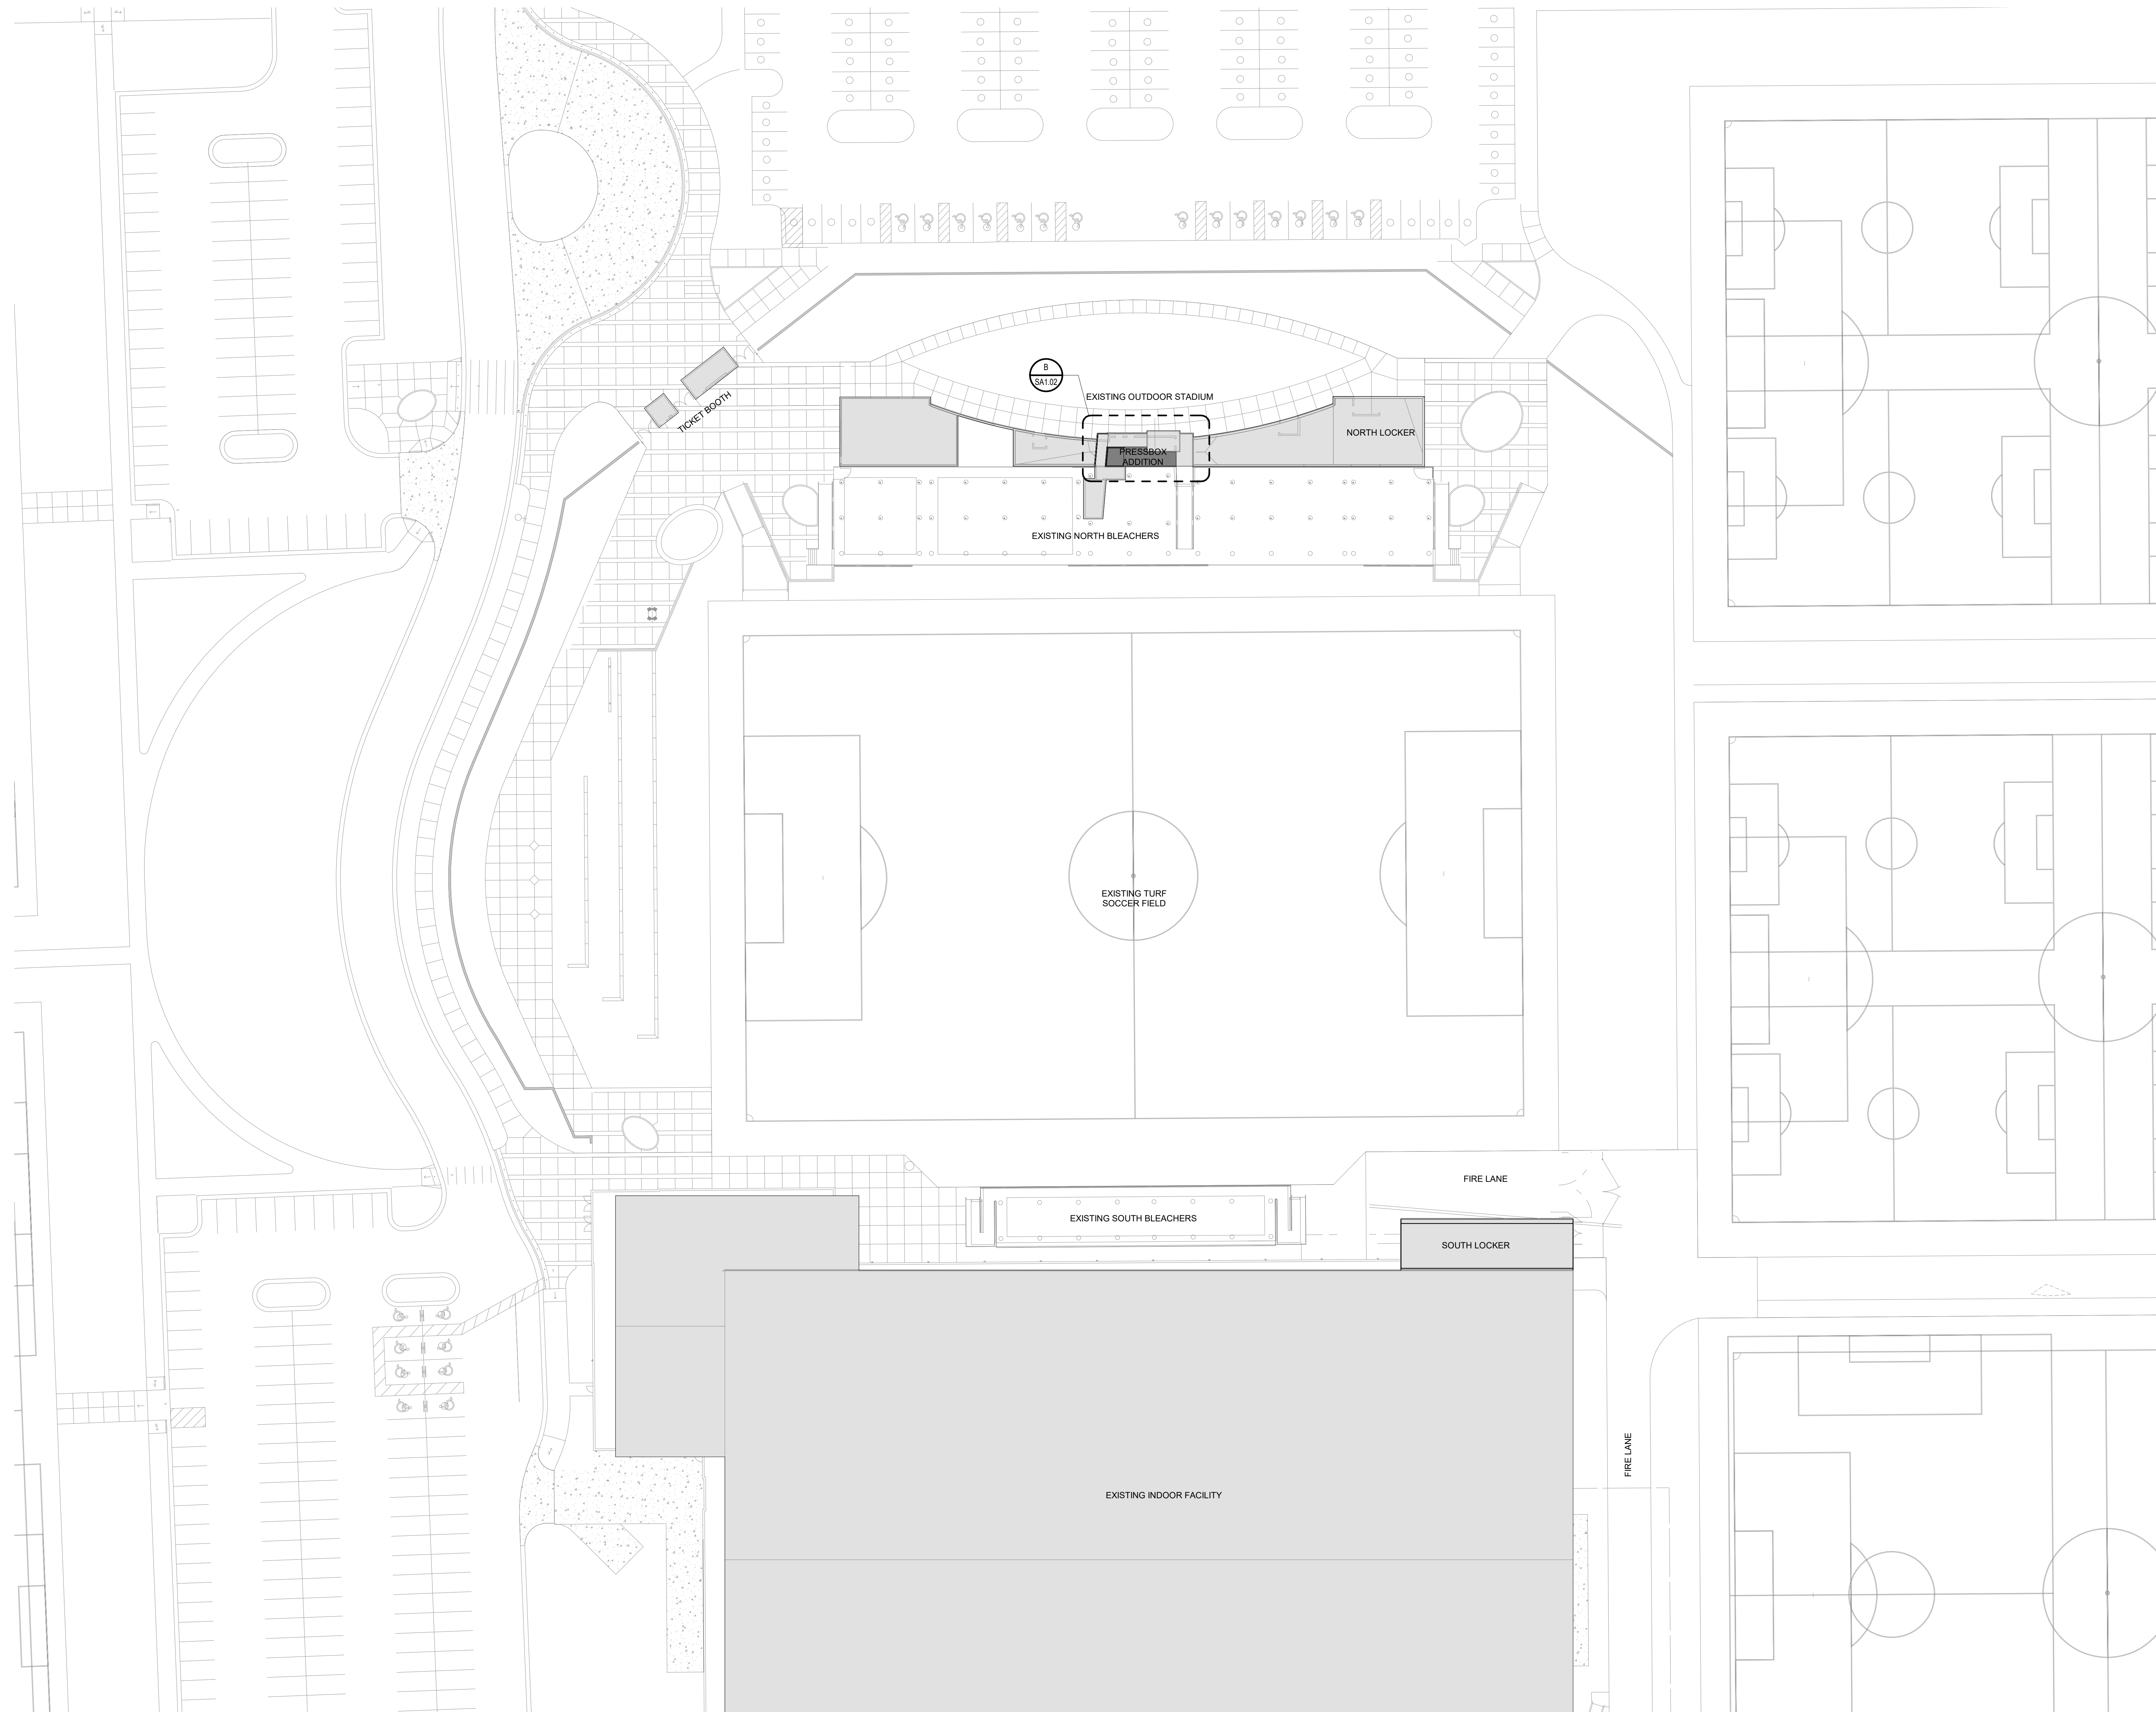

A ARCHITECTURAL SITE PLAN
1" = 30'-0"

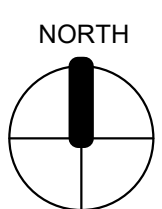

PHASE 9 STADIUM PRESS BOX AND FIELD NETTING IMPROVEMENTS
SCHEELS STRYKER SPORTS
WICHITA, KANSAS

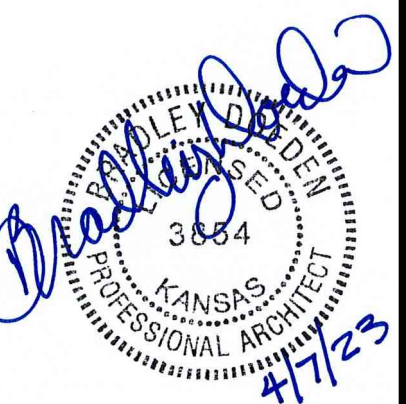

©2023
MKEC Engineering
All Rights Reserved.
www.mkec.com
These drawings and their contents,
including, but not limited to, all concepts,
designs, & data are the exclusive
property of MKEC Engineering (MKEC),
and may not be used or reproduced in
any way without the express consent of
MKEC.

ARCHITECTURAL
SITE PLAN

PROJECT NO.	01088R21003	
DATE	04-07-2023	
SCALE	AS NOTED	
DESIGNED	DRAWN	CHECKED
MH	SS	MH

NO.	REVISION	DATE
0	ISSUED FOR CONSTRUCTION	04-07-23

SHEET NO.
SA1.0

