


J:\PROJECTS\2022\2201010296\_PERFECTION\_JACOBS\135TH AND CENTRAL\00\_220296\_CAD\SHOTS\05\_CIVIL\GRD\220296-05-1201.DWG  
 PLOTTED: Tuesday, July 25, 2023 @ 08:11AM

STORMWATER DRAIN #507 IMPROVEMENTS TO SERVE  
**COURTYARDS AT JACOBS FARM**  
 WICHITA, KS

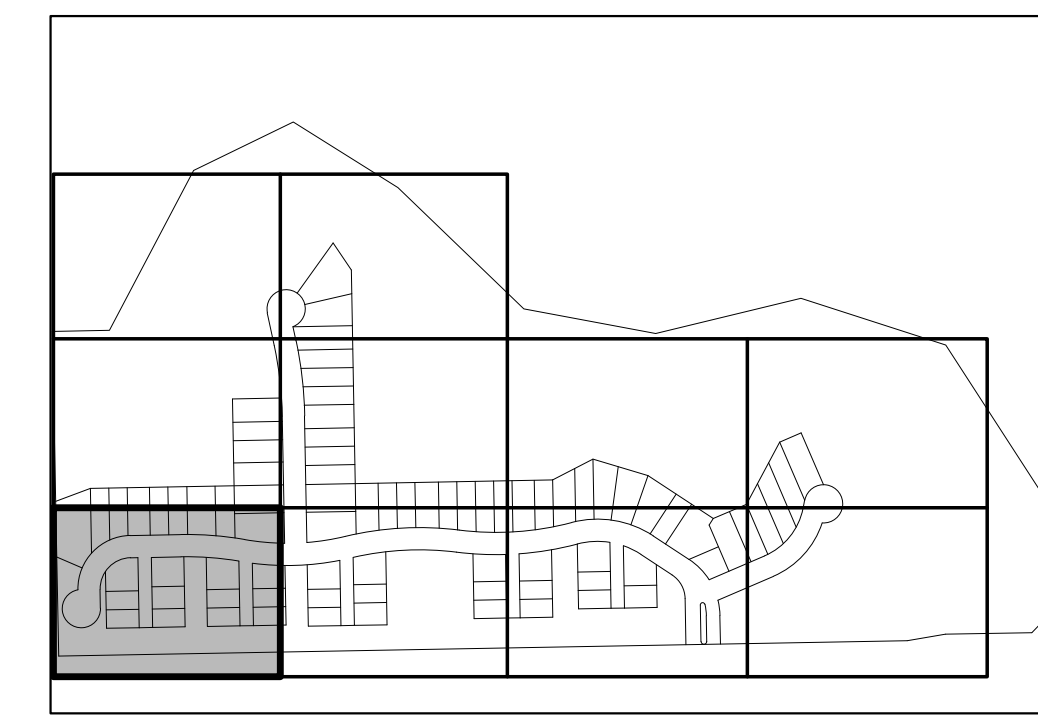



















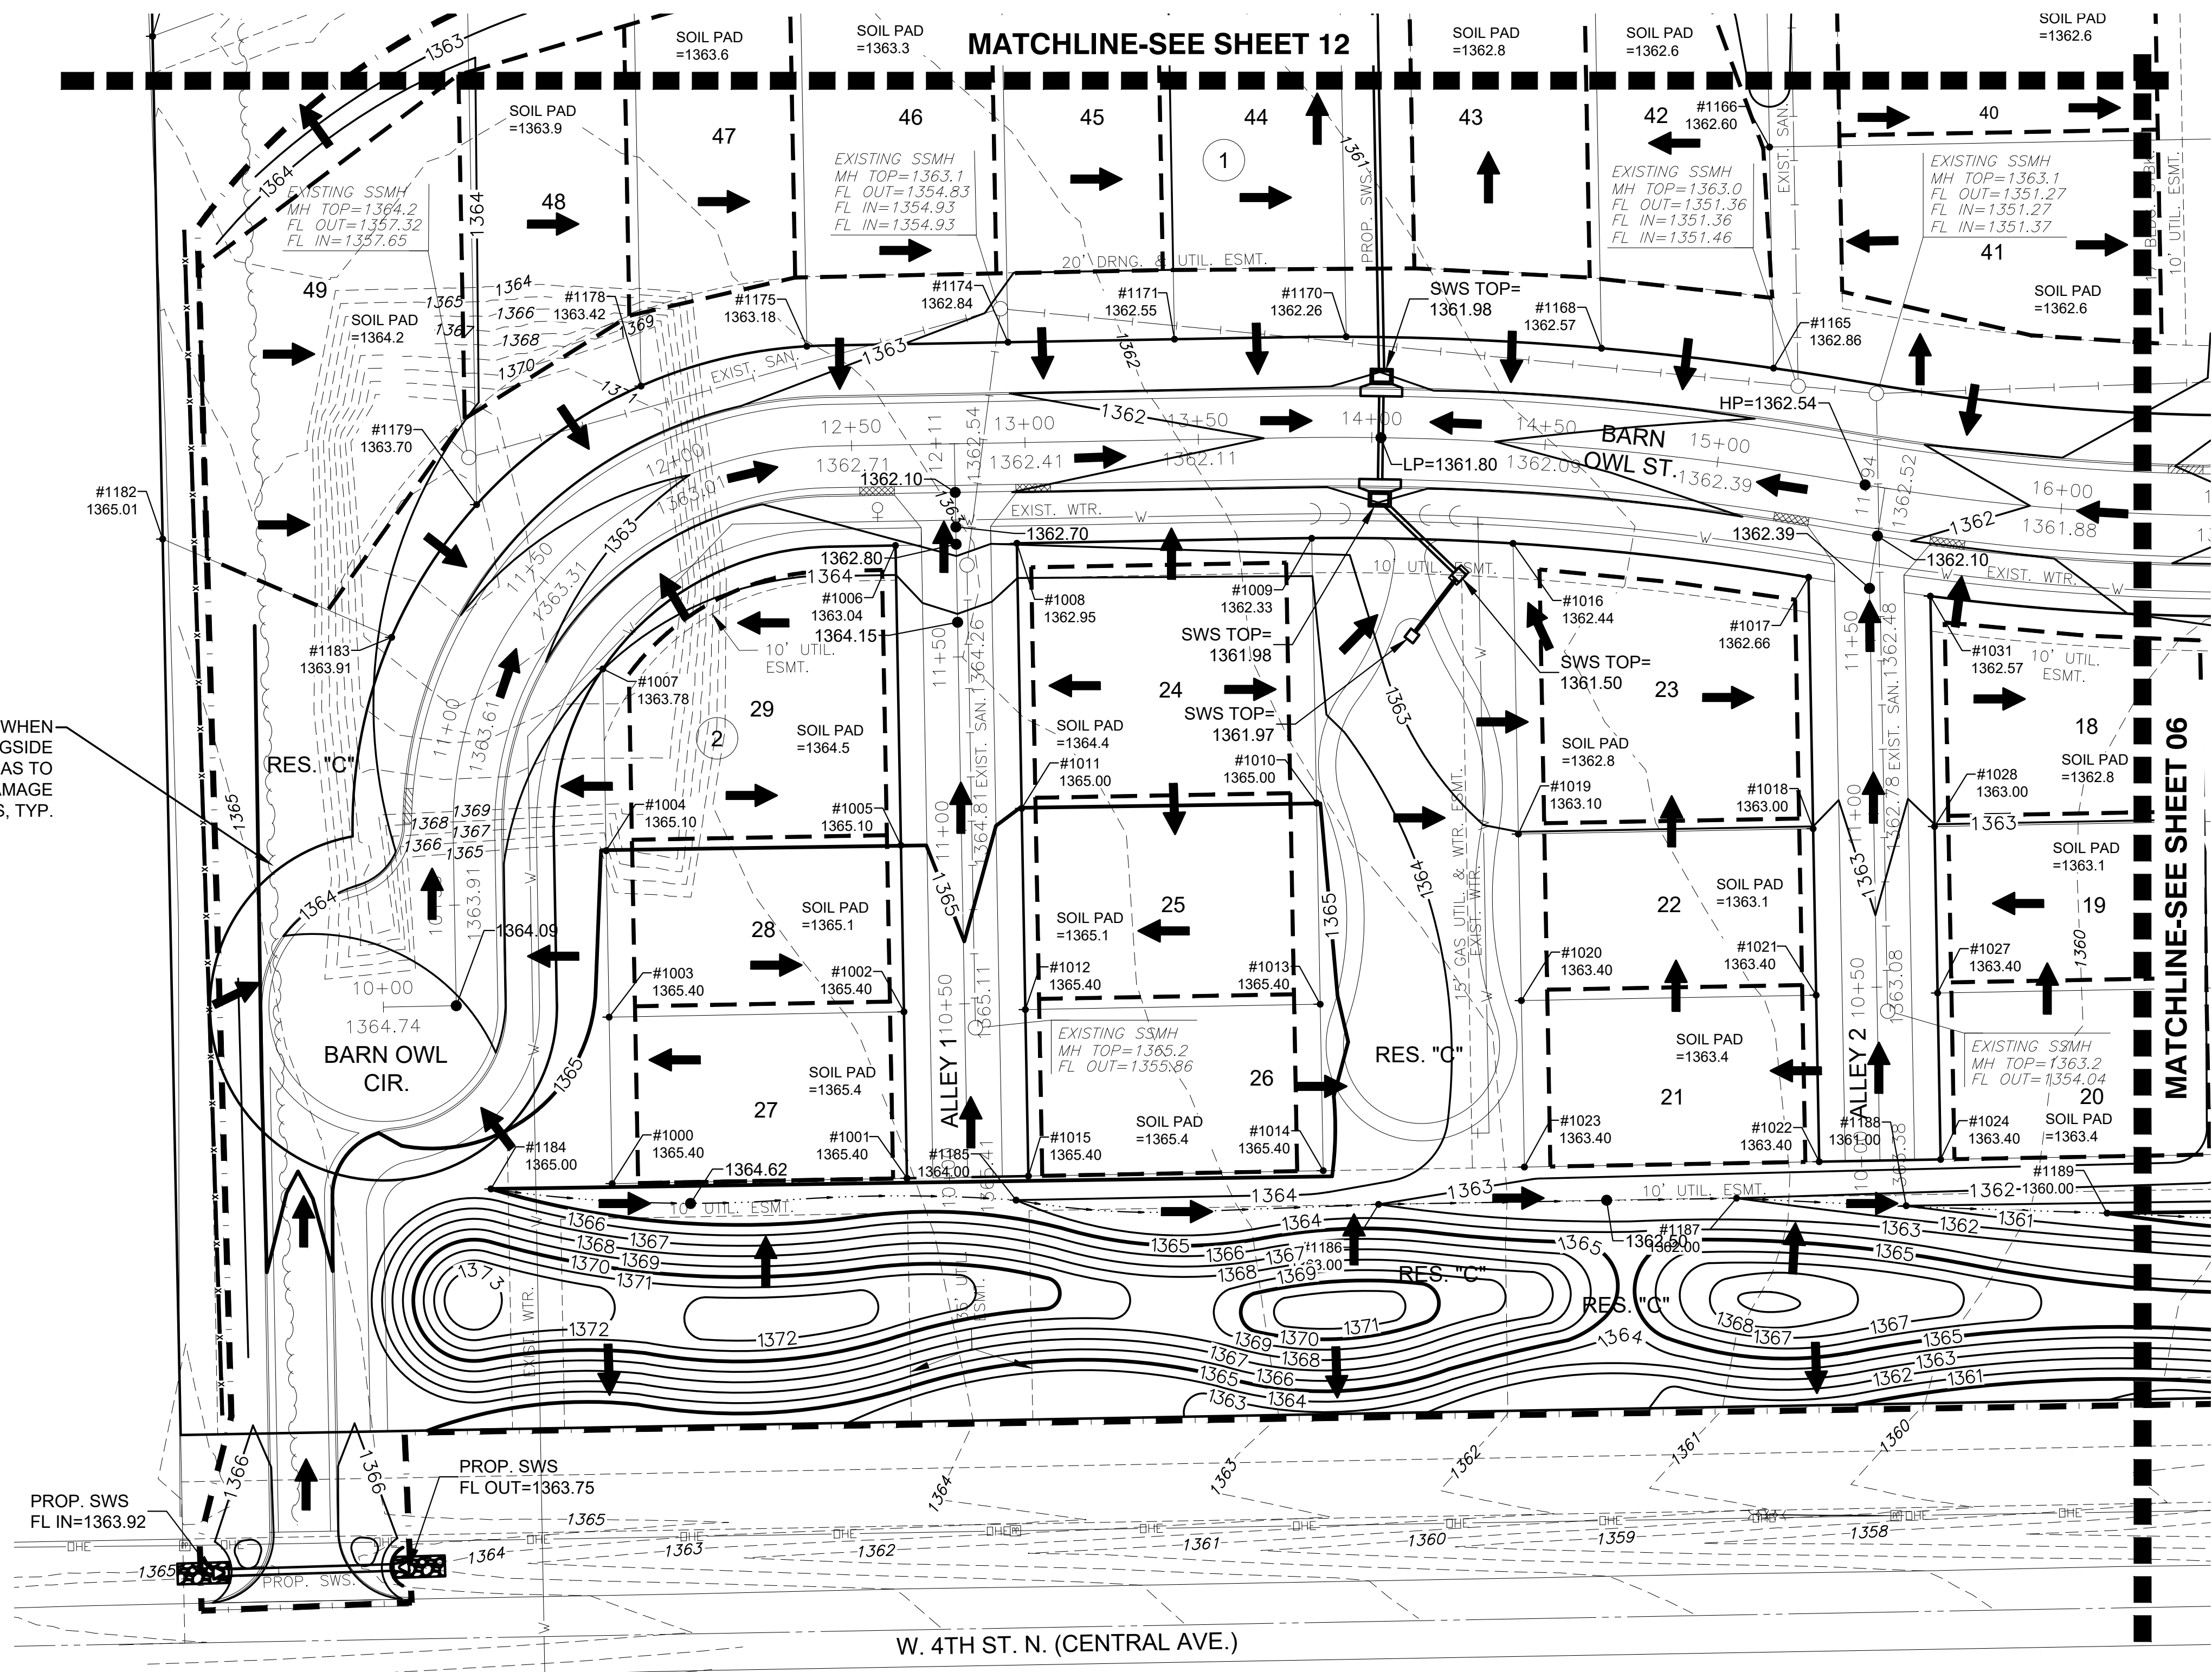
KEY MAP

NOTES:  
 VERTICAL DATUM USED IS NAVD88.



ALL STREET GRADES SHOWN ARE TO TOP OF PAVEMENT. CONTRACTOR SHALL OVER EXCAVATE ROADS TO TOP OF SUBGRADE. REFER TO ROAD CROSS SECTION DETAIL IN PAVING PLANS.

 **LEGEND**

-  1250 --- EXISTING MAJOR CONTOUR
-  1250 --- EXISTING MINOR CONTOUR
-  1250 --- PROPOSED MAJOR CONTOUR
-  1250 --- PROPOSED MINOR CONTOUR
-  --- EXISTING WATERLINE
-  --- EXISTING SANITARY SEWER
-  --- EXISTING STORMWATER SEWER
-  --- EXISTING UNDERGROUND TELEPHONE
-  --- EXISTING UNDERGROUND ELECTRICAL
-  --- EXISTING OVERHEAD ELECTRICAL
-  --- EXISTING GASLINE
-  --- EXISTING FIBER OPTIC LINE
-  --- PROPOSED STORMWATER SEWER
-  --- LIMITS OF GRADING
-  1329.86 --- SPOT ELEVATIONS
-  --- FLOW ARROW
-  --- SWALE FLOWLINE
-  --- TREE PROTECTION FENCE



USE CAUTION WHEN GRADING ALONGSIDE TREE ROW SO AS TO NOT DAMAGE EXISTING TREES, TYP.

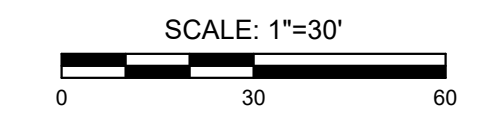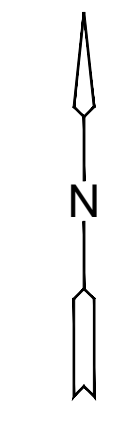

**GRADING PLAN**

PROJECT NO.	472-2023-085532
DATE	JULY 2023
SCALE	1" = 30'
DESIGNED	DML
DRAWN	DML
CHECKED	SPE

NO.	REVISION	DATE