

J:\PROJECTS\2022\2201010296_PERFECTION_JACOBS\135TH AND CENTRAL\00_220296_CAD\SHOTS\05_CIVIL\PAV\220296-05-501.DWG
 PLOTTED: Tuesday, July 25, 2023 @ 10:23AM


PAVING & INCIDENTAL DRAINAGE PLANS TO SERVE
COURTYARDS AT JACOBS FARM
 WICHITA, KS

©2023
 MKEC Engineering
 All Rights Reserved
 www.mkec.com
 These drawings and their contents, including, but not limited to, all concepts, designs, & ideas are the exclusive property of MKEC Engineering (MKEC), and may not be used or reproduced in any way without the express consent of MKEC.


 

BARN OWL ST


PROJECT NO.	472-2023-085880
DATE	JULY 2023
SCALE	1" = 20'
DESIGNED	DFL
DRAWN	LAL
CHECKED	SPE

NO.	REVISION	DATE

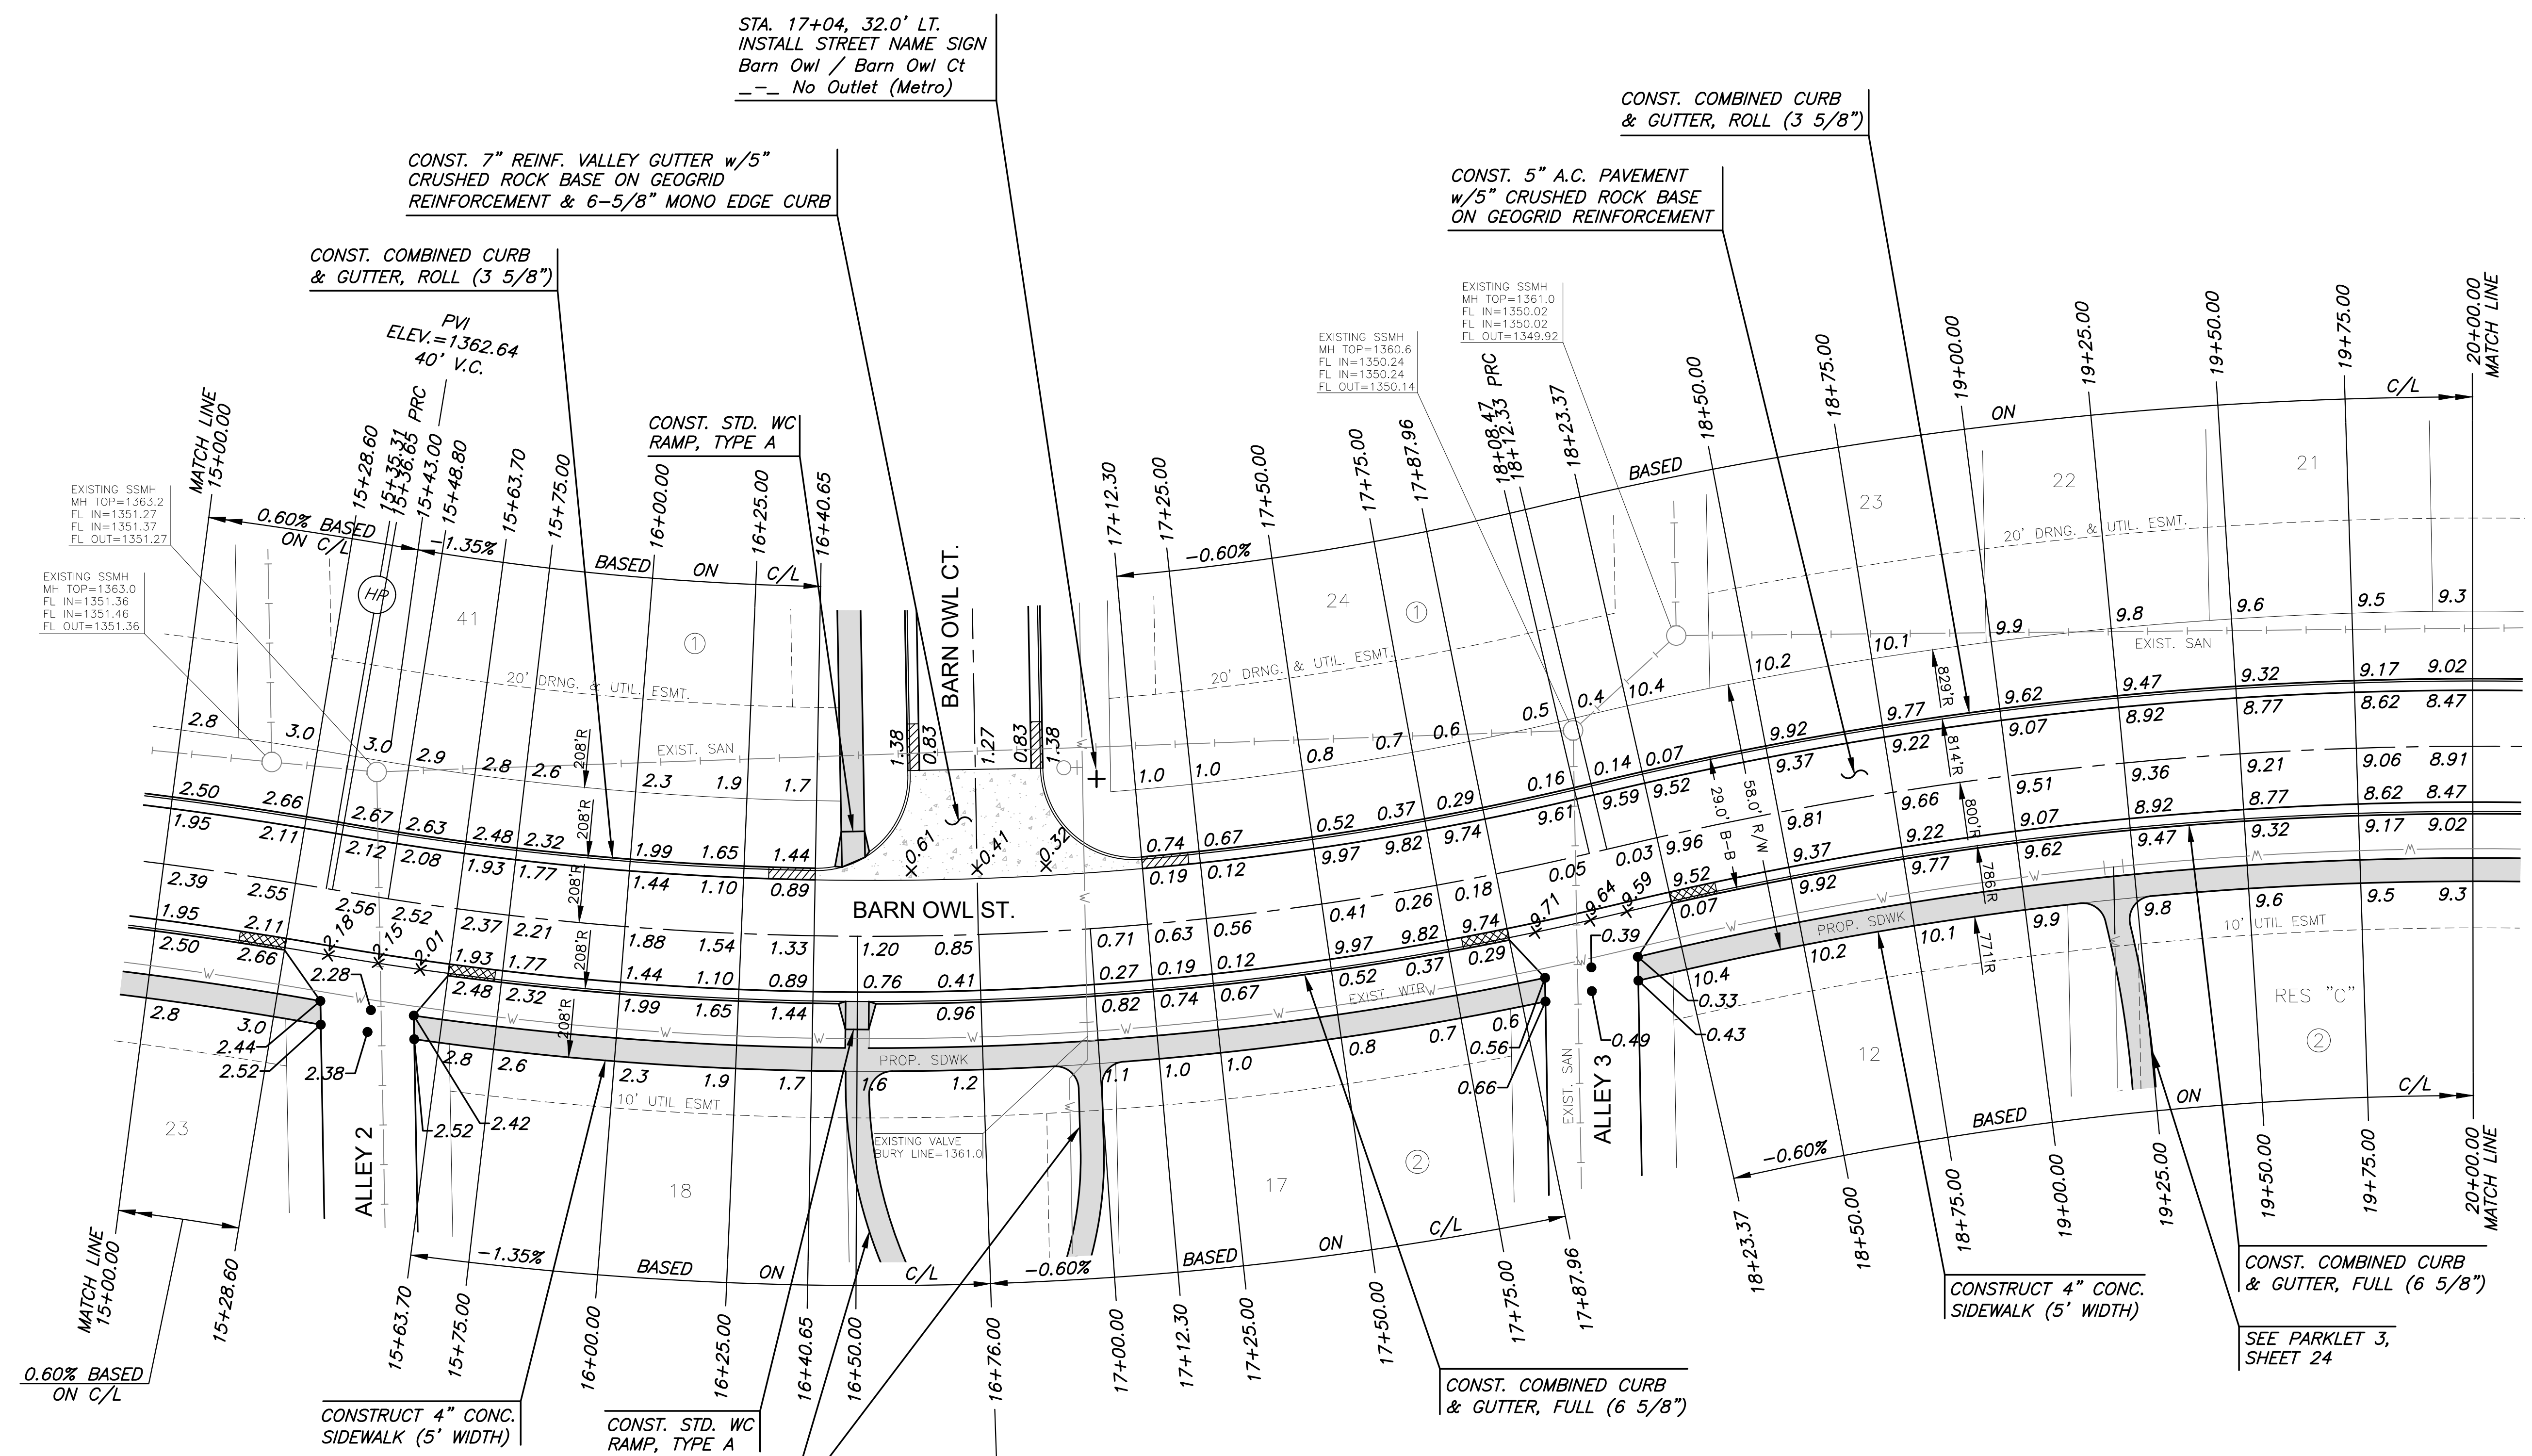

LEGEND

- 
 STREET SIGN & SIGN LOCATION (SEE SIGN ASSEMBLY TABLE FOR TYPE & STATION OF SIGN)
- 
 10' TRANSITION FROM FULL TO ROLL CURB
- 
 10' TRANSITION FROM ROLL TO LIP CURB

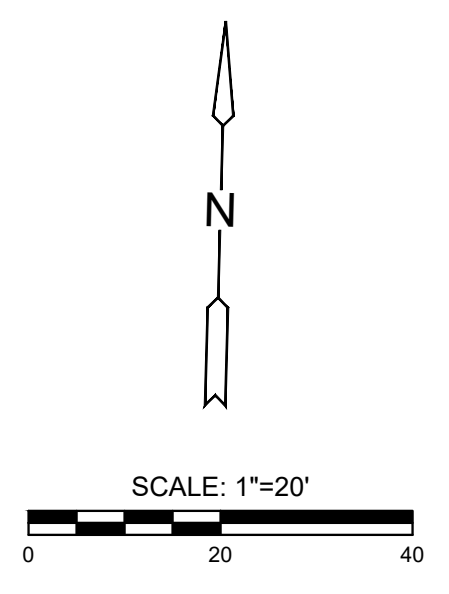

NOTE:
 1. TOP OF CURB ELEVATIONS SHOWN ARE FOR FULL CURB. CONSTRUCT CURB AND GUTTER AS NOTED.
 2. SCH. 40 PVC SLEEVES TO BE BURIED AT A DEPTH OF 2' TO TOP OF SLEEVE, MINIMUM