
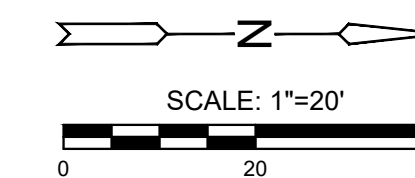


PLOTTED: Tuesday, July 25, 2023 @ 10:28AM

J:\PROJECTS\2022\201010296\_PERFECTION\_JACOBS\135TH AND CENTRAL\00\_220296\_CAD\SHOTS\05\_CIVIL\PAV\22296-05-5210.DWG

PAVING & INCIDENTAL DRAINAGE PLANS TO SERVE  
**COURTYARDS AT JACOBS FARM**  
WICHITA, KS

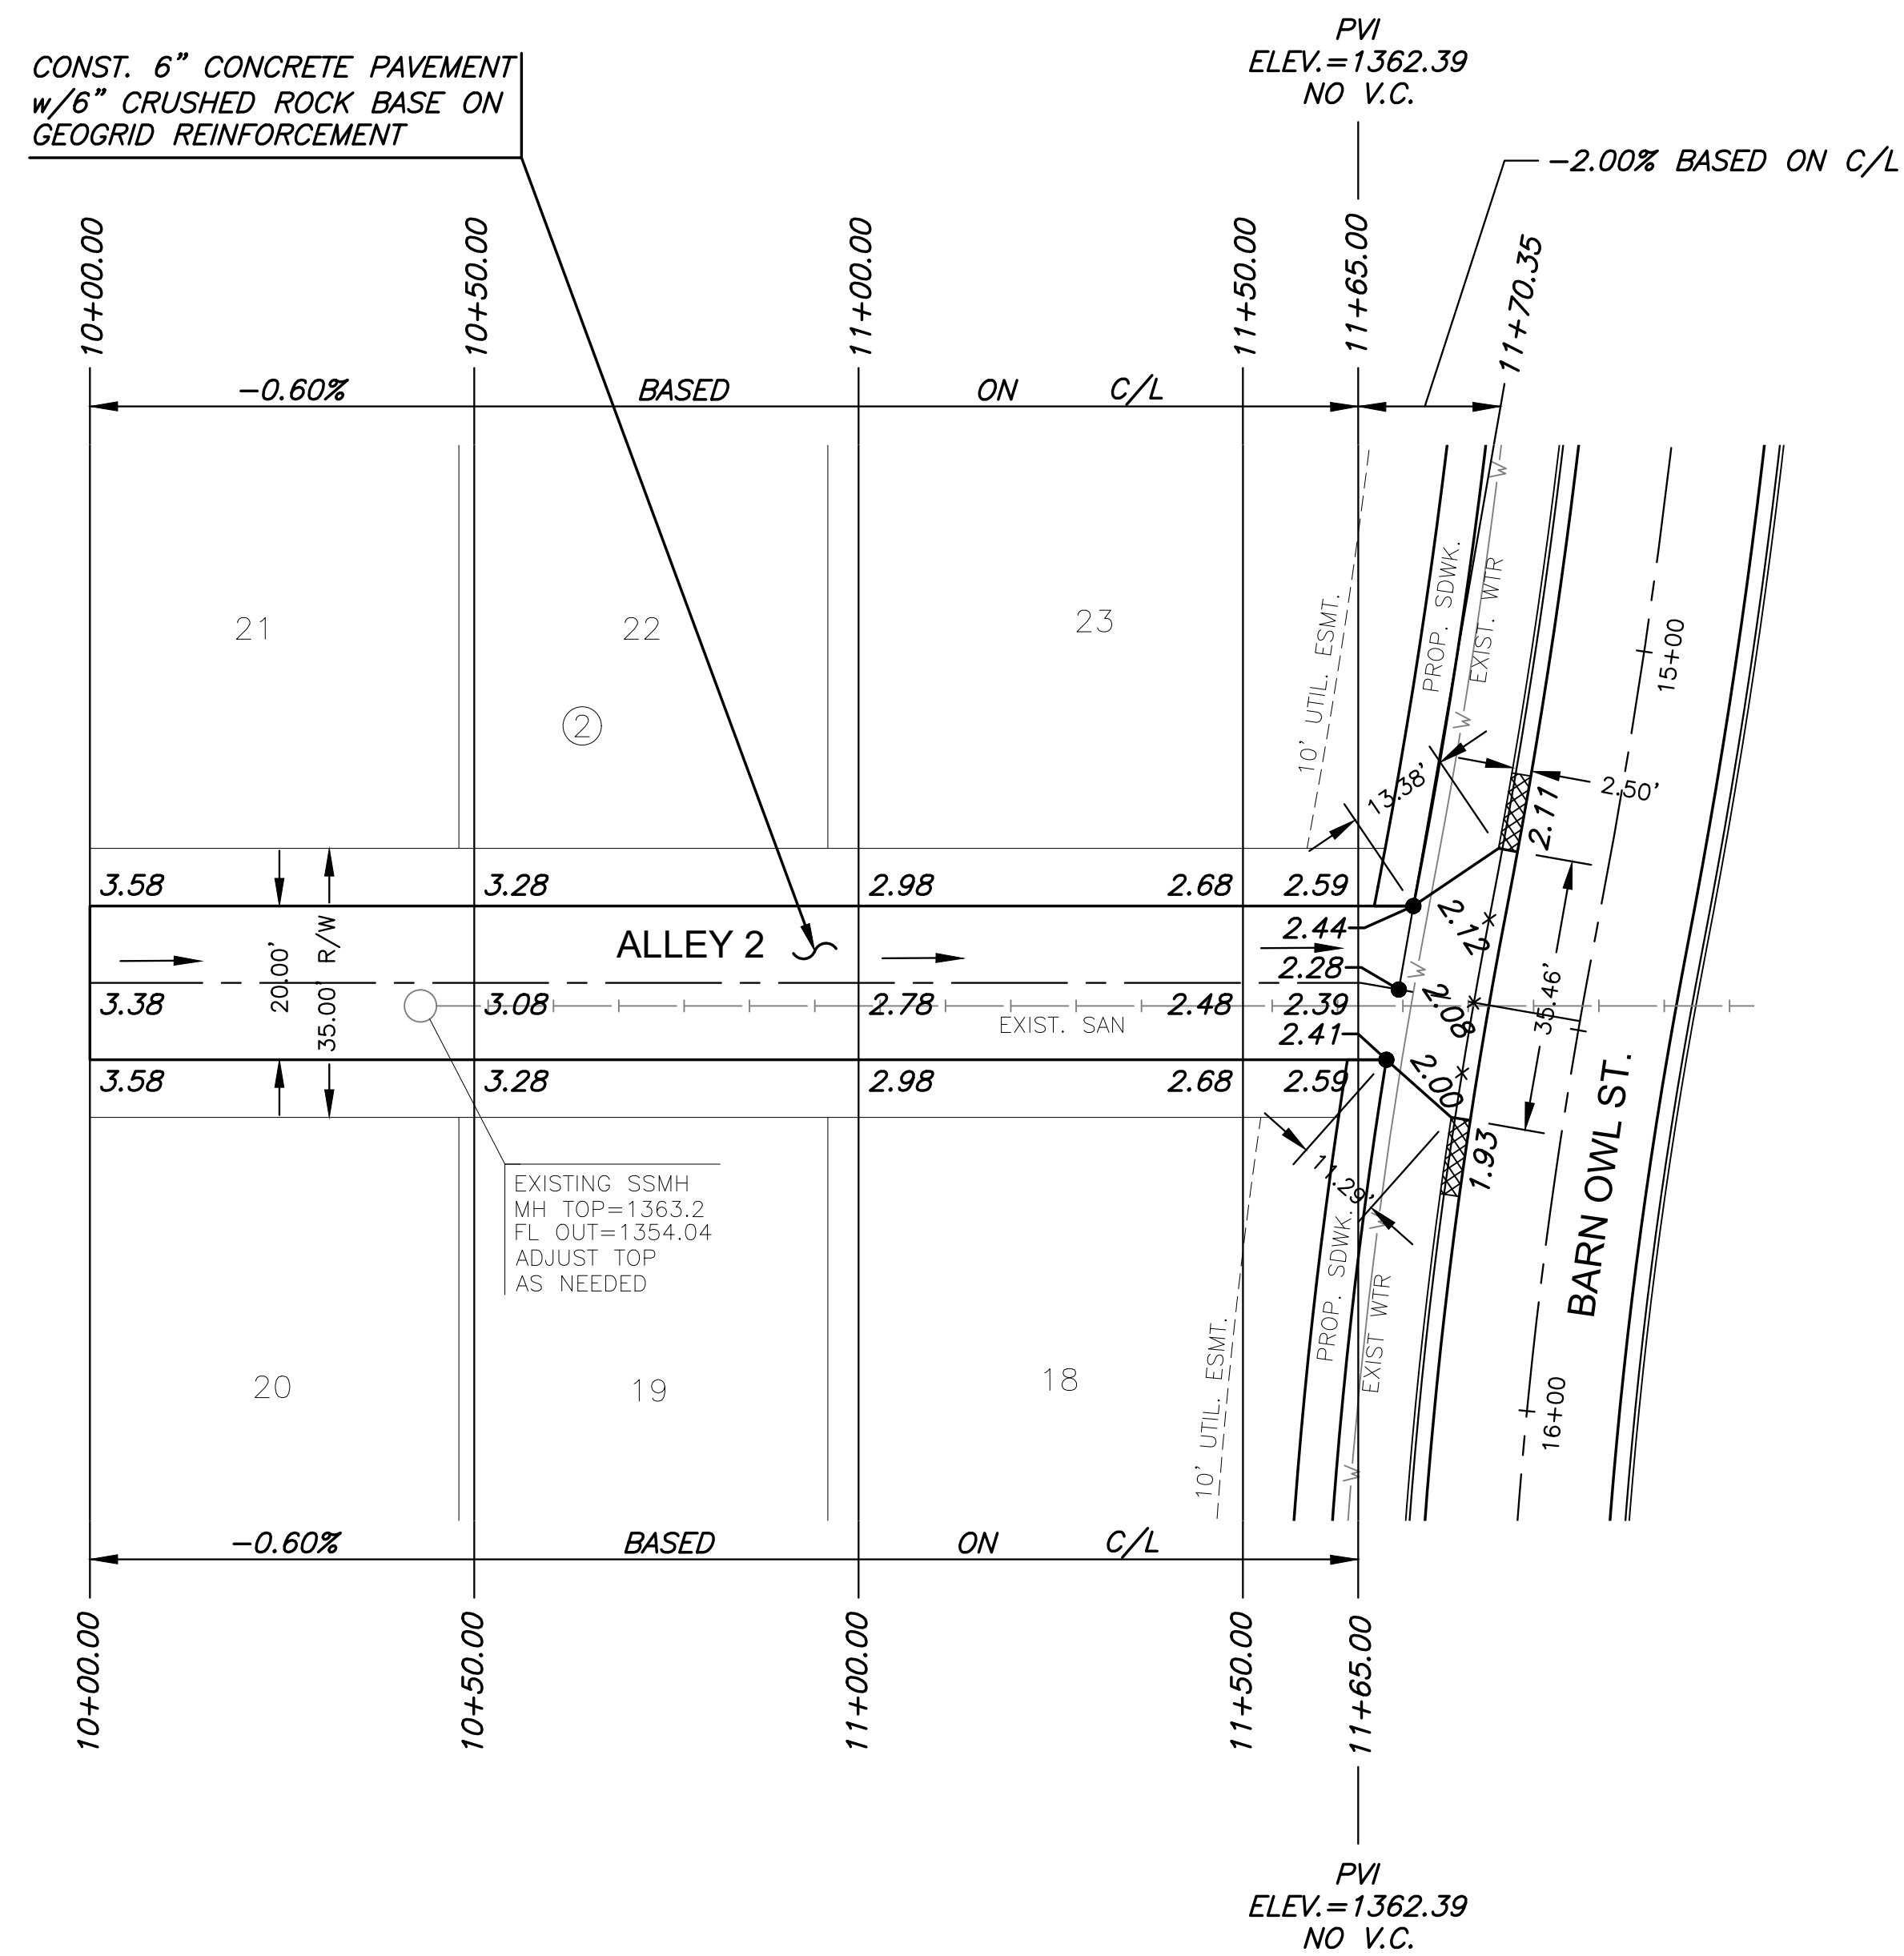

**LEGEND**

✚ STREET SIGN & SIGN LOCATION  
(SEE SIGN ASSEMBLY TABLE  
FOR TYPE & STATION OF SIGN)

NOTE:  
TOP OF CURB ELEVATIONS SHOWN  
ARE FOR FULL CURB. CONSTRUCT  
CURB AND GUTTER AS NOTED.

©2023  
MKEC Engineering  
All Rights Reserved  
www.mkec.com

These drawings and their contents,  
including, but not limited to, all concepts,  
designs, & ideas are the exclusive  
property of MKEC Engineering (MKEC),  
and may not be used or reproduced in any  
way without the express consent of MKEC.

<b>ALLEY 2</b>		
PROJECT NO.	472-2023-085880	
DATE	JULY 2023	
SCALE	1" = 20'	
DESIGNED	DRAWN	CHECKED
DFL	LAL	SPE
NO.	REVISION	DATE
SHEET NO.		
18 OF 65		