


PAVING & INCIDENTAL DRAINAGE PLANS TO SERVE  
**COURTYARDS AT JACOBS FARM**  
WICHITA, KS

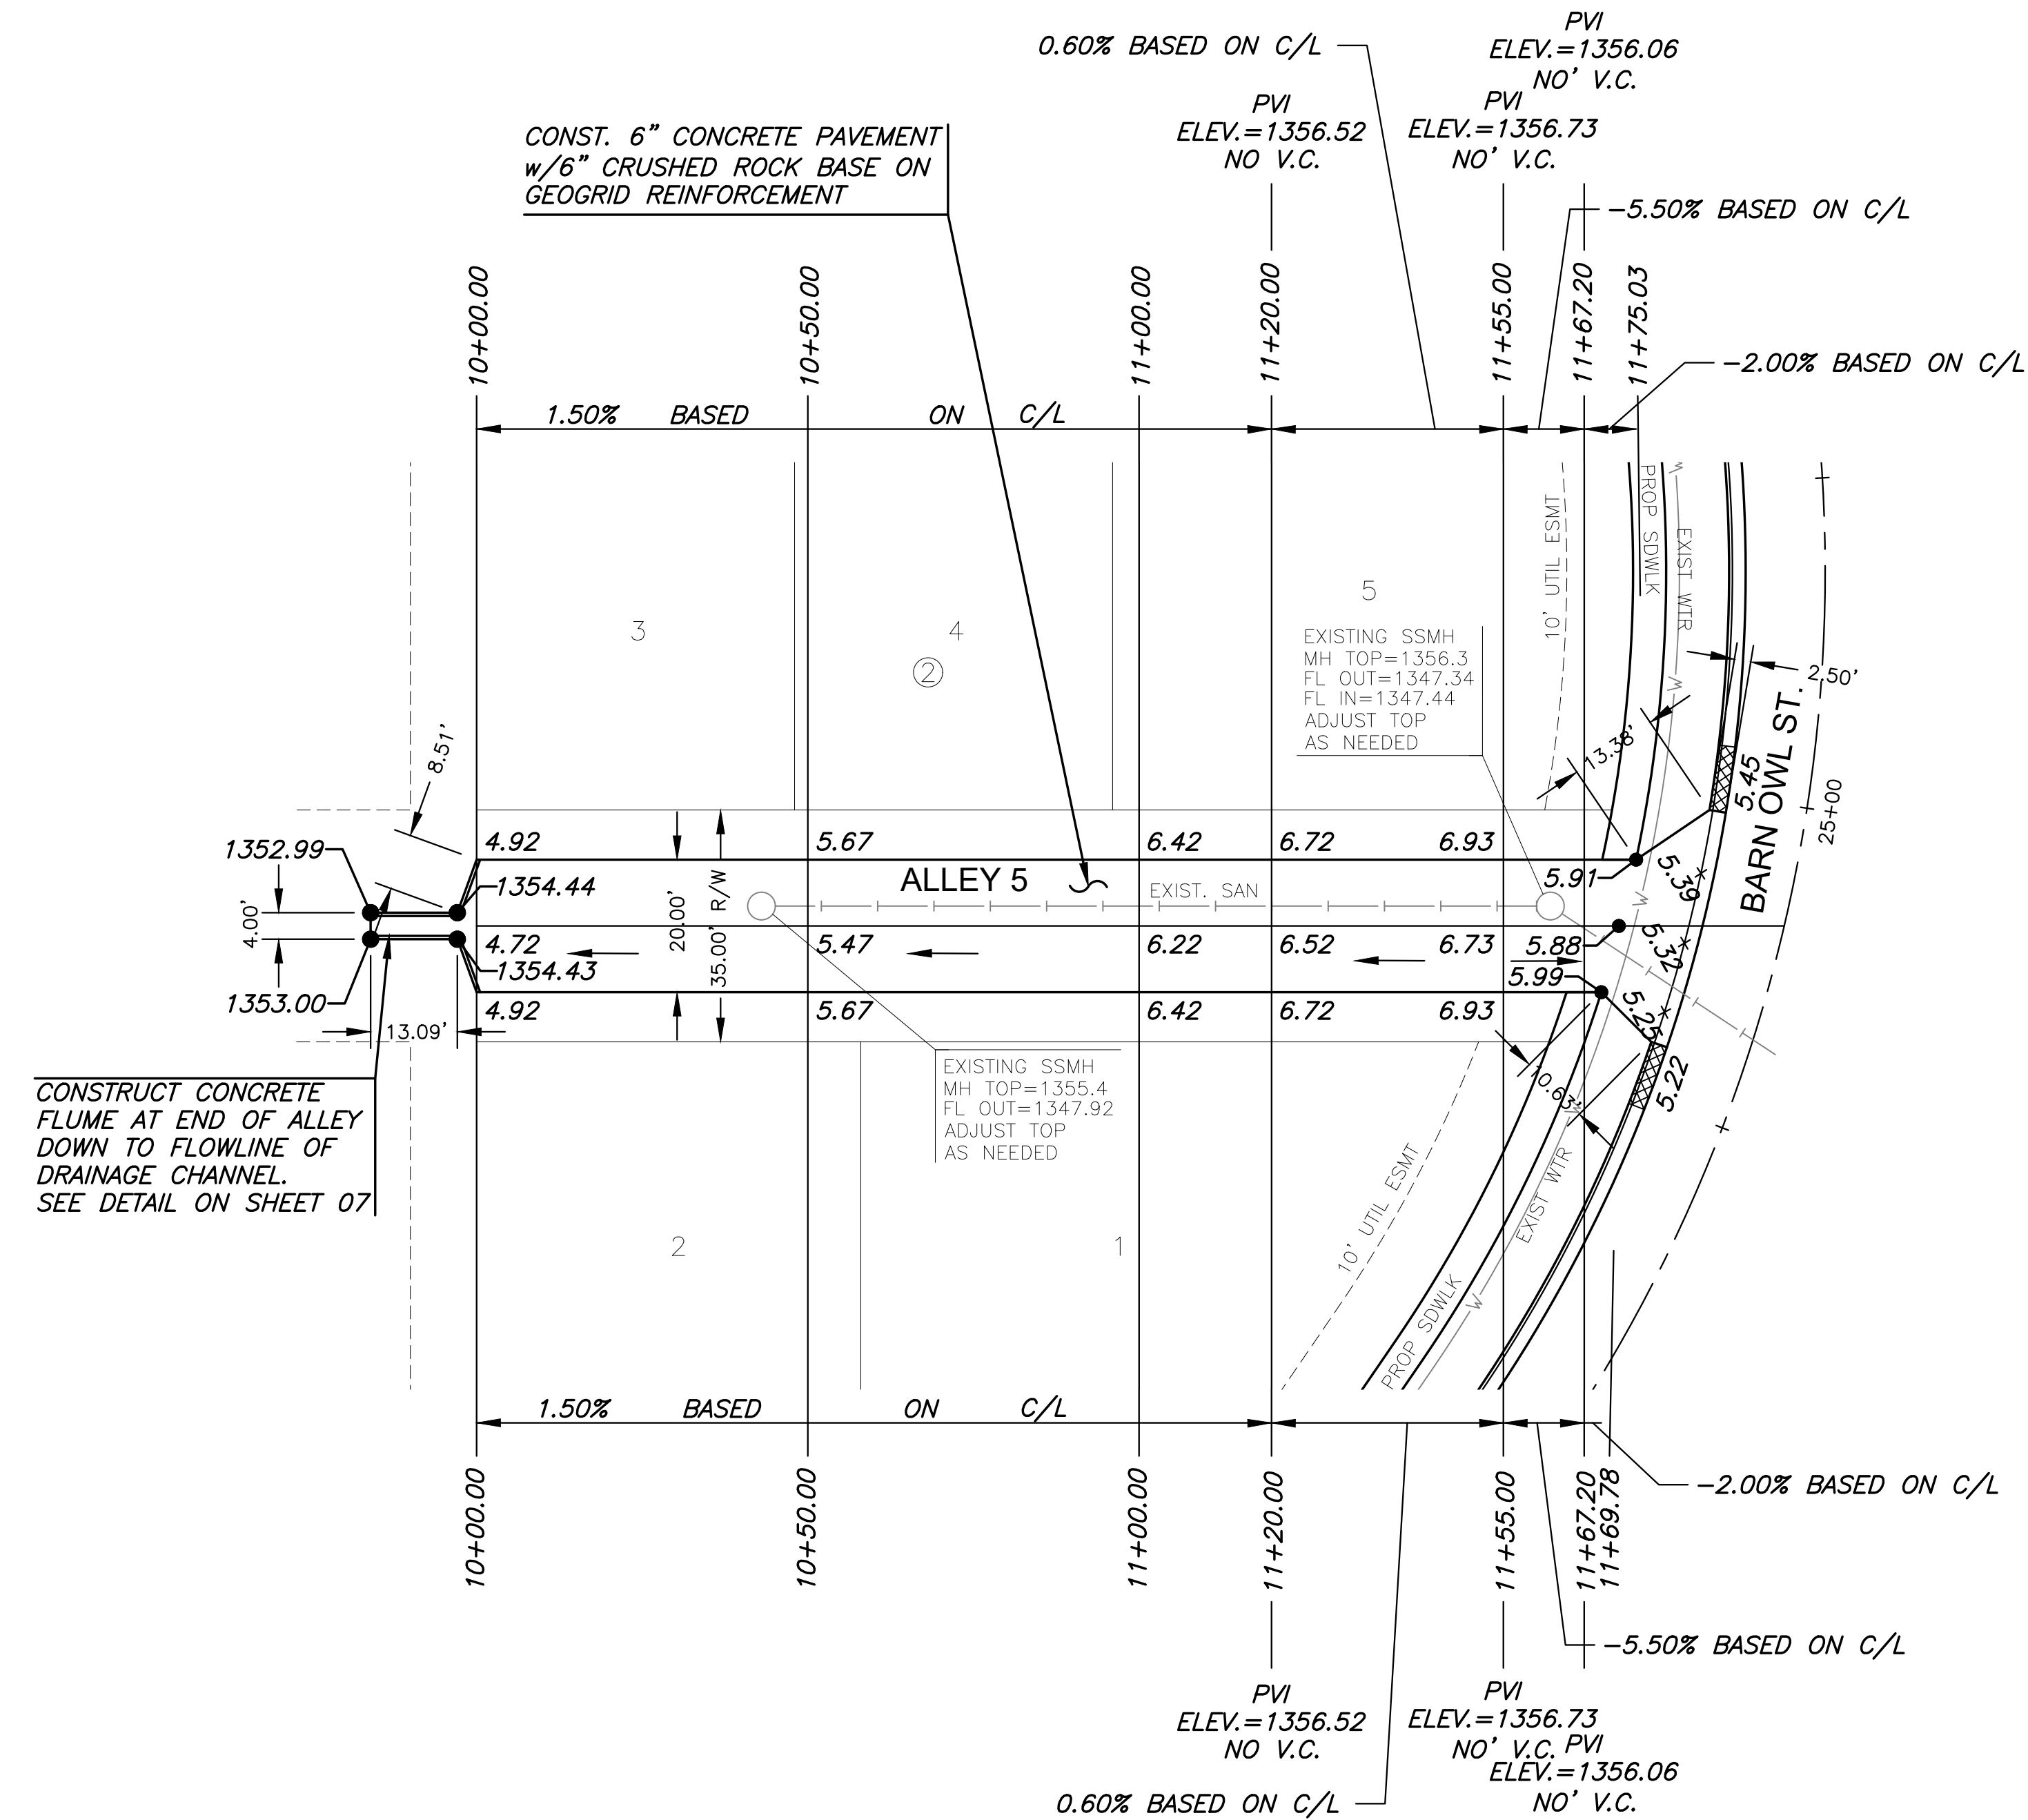

CONSTRUCT CONCRETE FLUME AT END OF ALLEY DOWN TO FLOWLINE OF DRAINAGE CHANNEL. SEE DETAIL ON SHEET 07

CONST. 6" CONCRETE PAVEMENT w/6" CRUSHED ROCK BASE ON GEOGRID REINFORCEMENT

EXISTING SSMH  
MH TOP=1355.4  
FL OUT=1347.92  
ADJUST TOP AS NEEDED

EXISTING SSMH  
MH TOP=1356.3  
FL OUT=1347.34  
FL IN=1347.44  
ADJUST TOP AS NEEDED

**LEGEND**

✚ STREET SIGN & SIGN LOCATION (SEE SIGN ASSEMBLY TABLE FOR TYPE & STATION OF SIGN)



NOTE:  
TOP OF CURB ELEVATIONS SHOWN ARE FOR FULL CURB. CONSTRUCT CURB AND GUTTER AS NOTED.

©2023 MKEC Engineering All Rights Reserved www.mkec.com  
These drawings and their contents, including, but not limited to, all concepts, designs, & ideas are the exclusive property of MKEC Engineering (MKEC), and may not be used or reproduced in any way without the express consent of MKEC.

ALLEY 5	
PROJECT NO.	472-2023-085880
DATE	JULY 2023
SCALE	1" = 20'
DESIGNED	DRAWN
DFL	LAL
CHECKED	SPE
NO.	REVISION
	DATE
SHEET NO.	
21 OF 65	