


J:\PROJECTS\2022\201010296_PERFECTION_JACOBS\135TH AND CENTRAL\00_220296_CAD\SHOTS\05_CIVIL\PAV\22296-05-05-218.DWG
 PLOTTED: Tuesday, July 25, 2023 @ 12:29PM

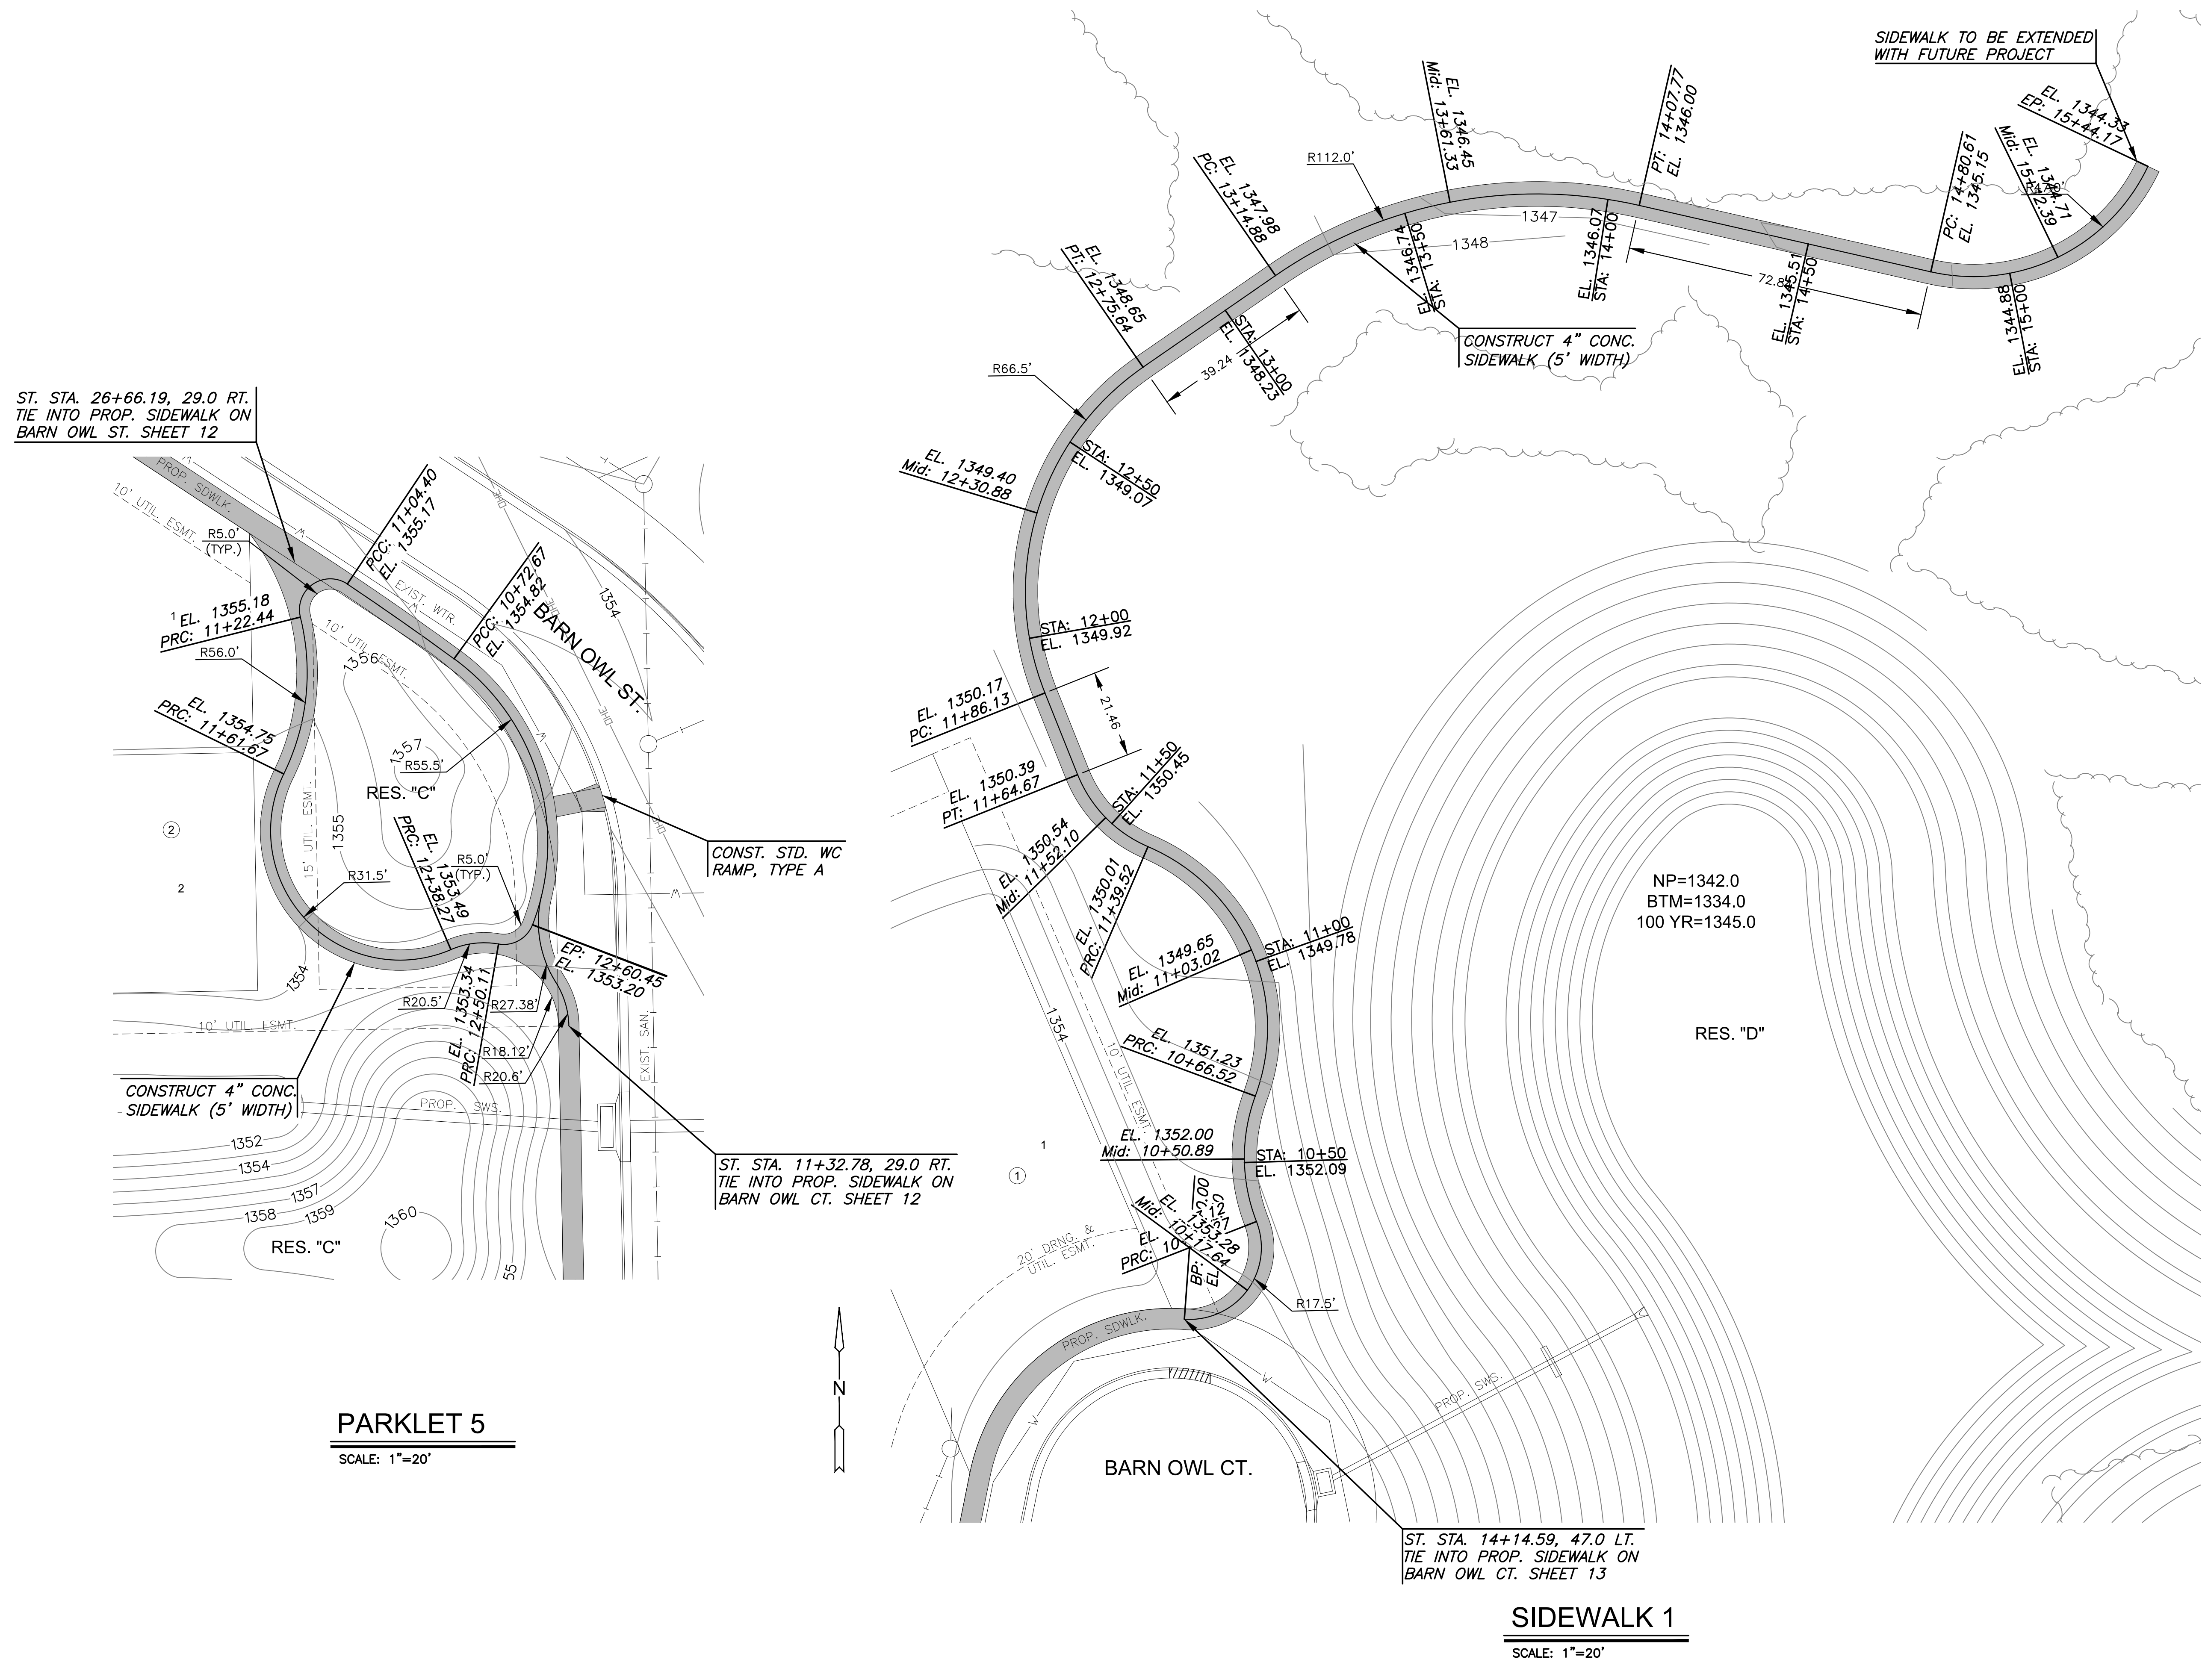

ST. STA. 26+66.19, 29.0 RT.
TIE INTO PROP. SIDEWALK ON
BARN OWL ST. SHEET 12

ST. STA. 11+32.78, 29.0 RT.
TIE INTO PROP. SIDEWALK ON
BARN OWL CT. SHEET 12

ST. STA. 14+14.59, 47.0 LT.
TIE INTO PROP. SIDEWALK ON
BARN OWL CT. SHEET 13

PARKLET 5
SCALE: 1"=20'

SIDEWALK 1
SCALE: 1"=20'



PAVING & INCIDENTAL DRAINAGE PLANS TO SERVE
COURTYARDS AT JACOBS FARM
 WICHITA, KS

©2023
MKEC Engineering
All Rights Reserved
www.mkec.com
These drawings and their contents, including, but not limited to, all concepts, designs, & ideas are the exclusive property of MKEC Engineering (MKEC), and may not be used or reproduced in any way without the express consent of MKEC.

PARKLET & SIDEWALK PLAN

PROJECT NO.	472-2023-085880	
DATE	JULY 2023	
SCALE	1" = 20'	
DESIGNED	DRAWN	CHECKED
DFL	LAL	SPE

NO.	REVISION	DATE