



PLOTTED: Tuesday, July 25, 2023 @ 10:35AM

J:\PROJECTS\2022\2201010296_PERFECTION_JACOBS\135TH AND CENTRAL\00_220296_CAD\SHOTS\05_CIVIL\PAV\220296-05-05-219.DWG

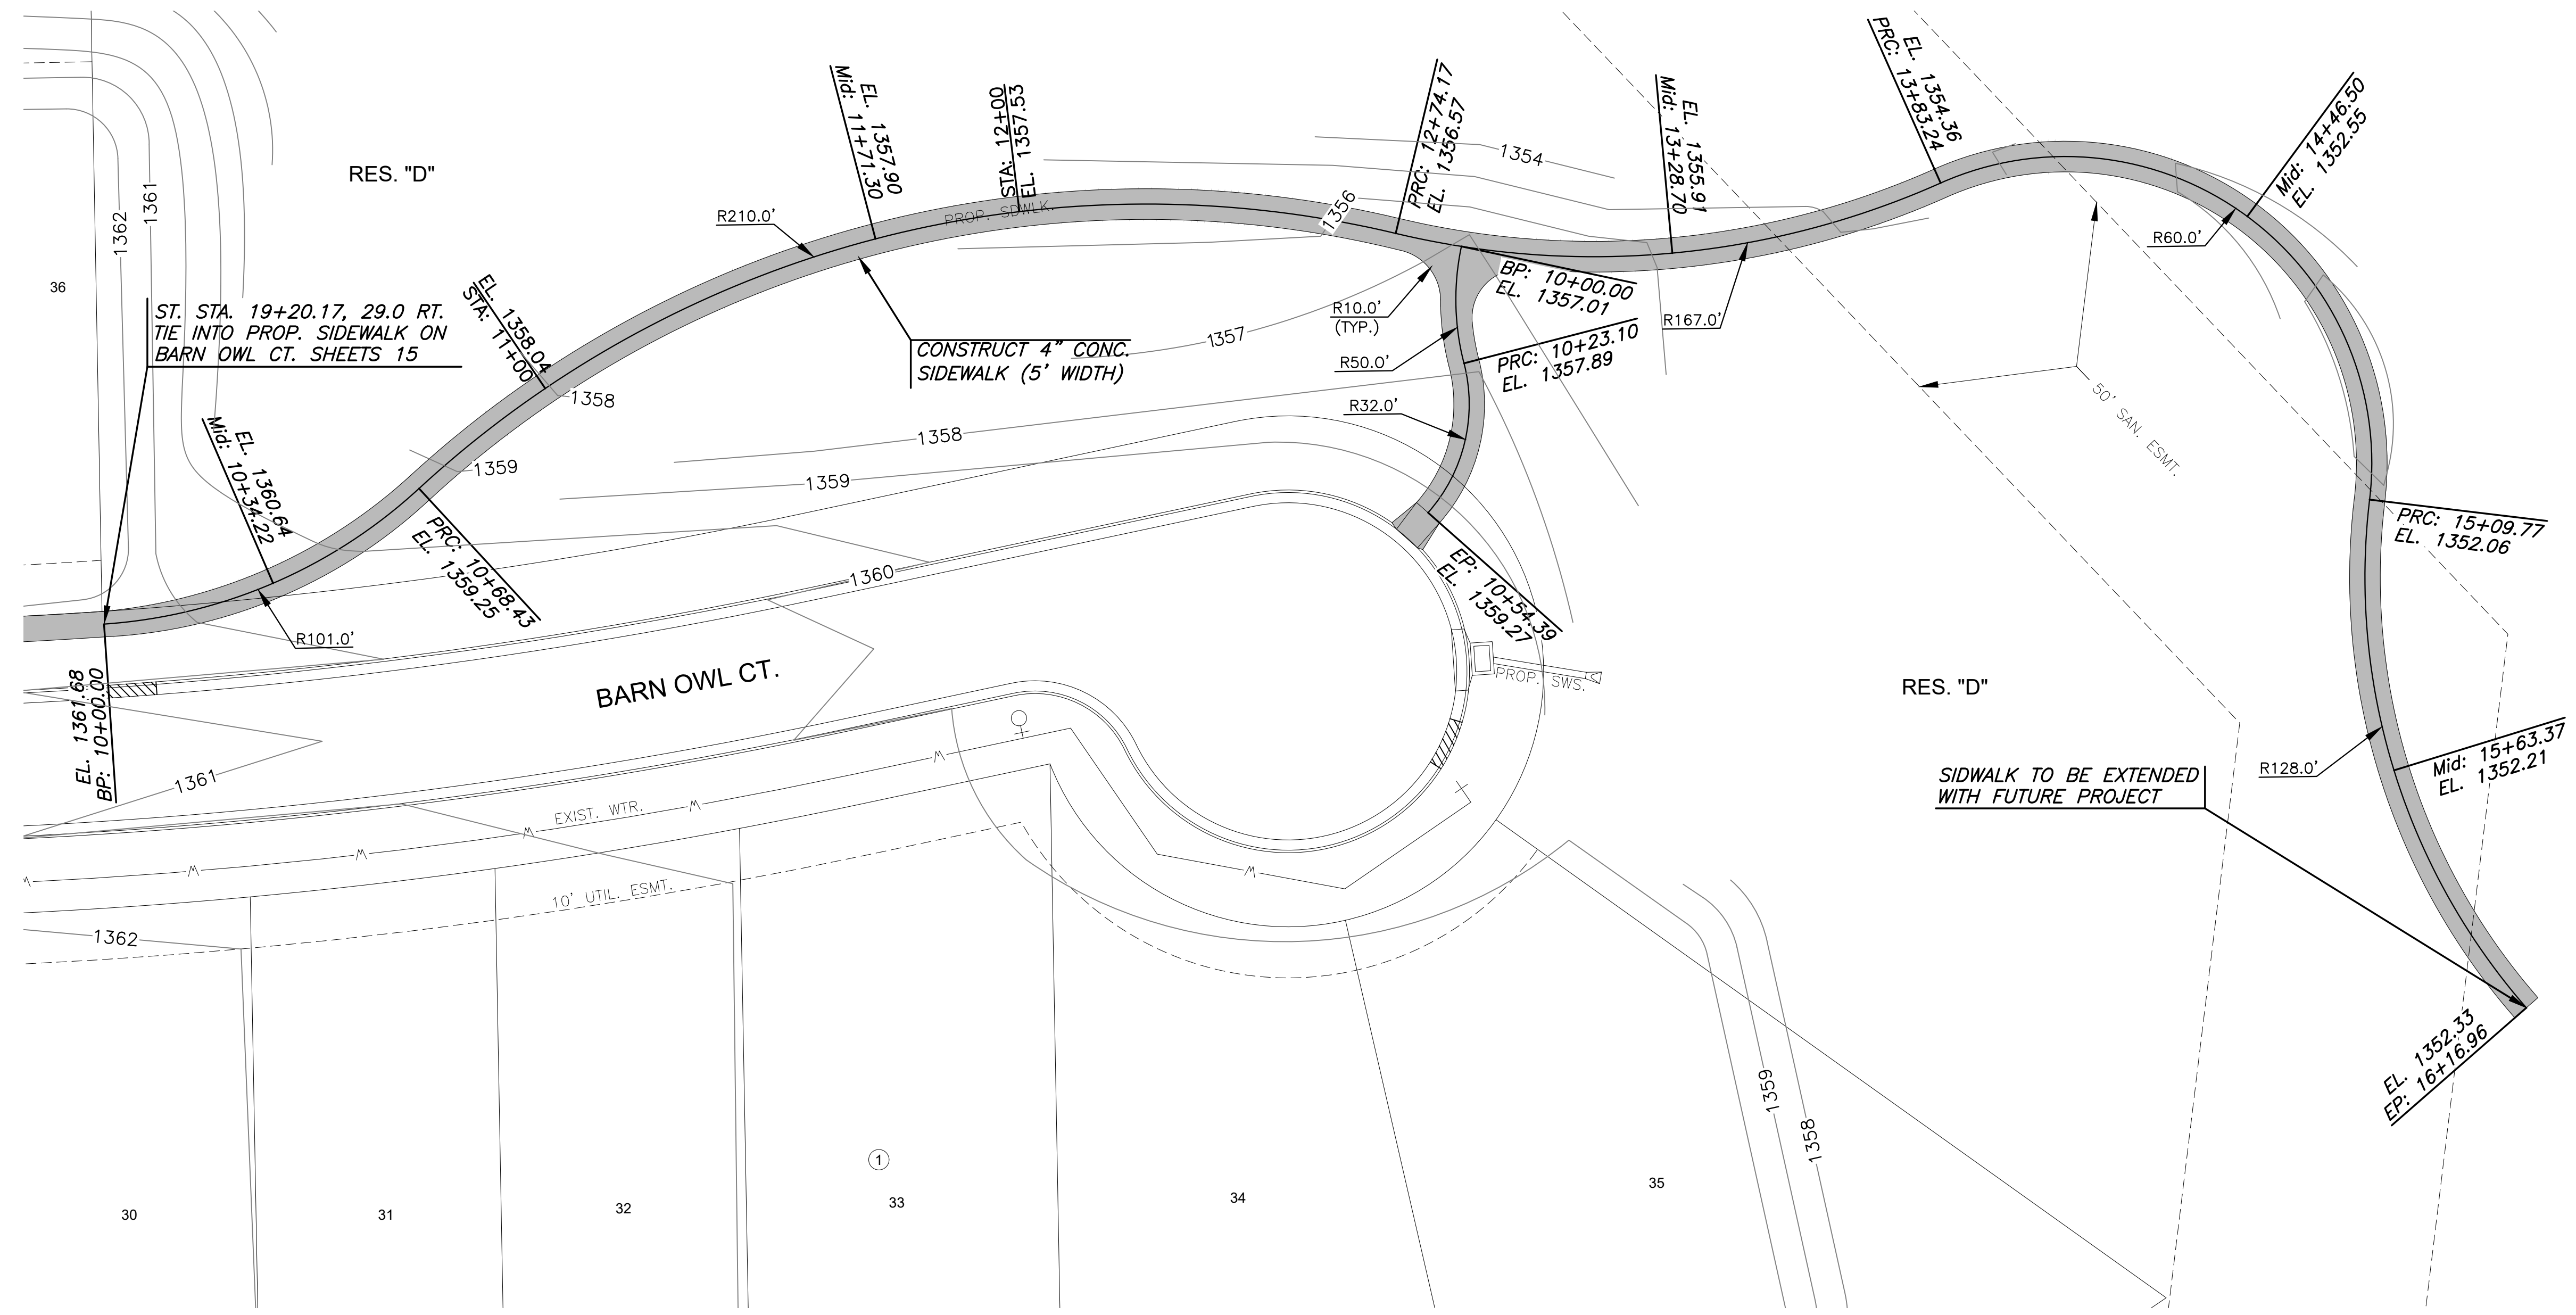

SIDEWALK 2
SCALE: 1"=20'

 

PAVING & INCIDENTAL DRAINAGE PLANS TO SERVE

COURTYARDS AT JACOBS FARM

WICHITA, KS

©2023
MKEC Engineering
All Rights Reserved
www.mkec.com

These drawings and their contents, including, but not limited to, all concepts, designs, & ideas are the exclusive property of MKEC Engineering (MKEC), and may not be used or reproduced in any way without the express consent of MKEC.

SIDEWALK PLAN

PROJECT NO.	472-2023-085880	
DATE	JULY 2023	
SCALE	1" = 20'	
DESIGNED	DRAWN	CHECKED
DFL	LAL	SPE

NO.	REVISION	DATE