




PLOTTED: Tuesday, July 25, 2023 @ 10:35AM

J:\PROJECTS\2022\221010246 - PERFECTION - JACOBS\135TH AND CENTRAL\00_220296\CAD\SHOTS\05_CIVIL\SWS\22096-05-4202.DWG

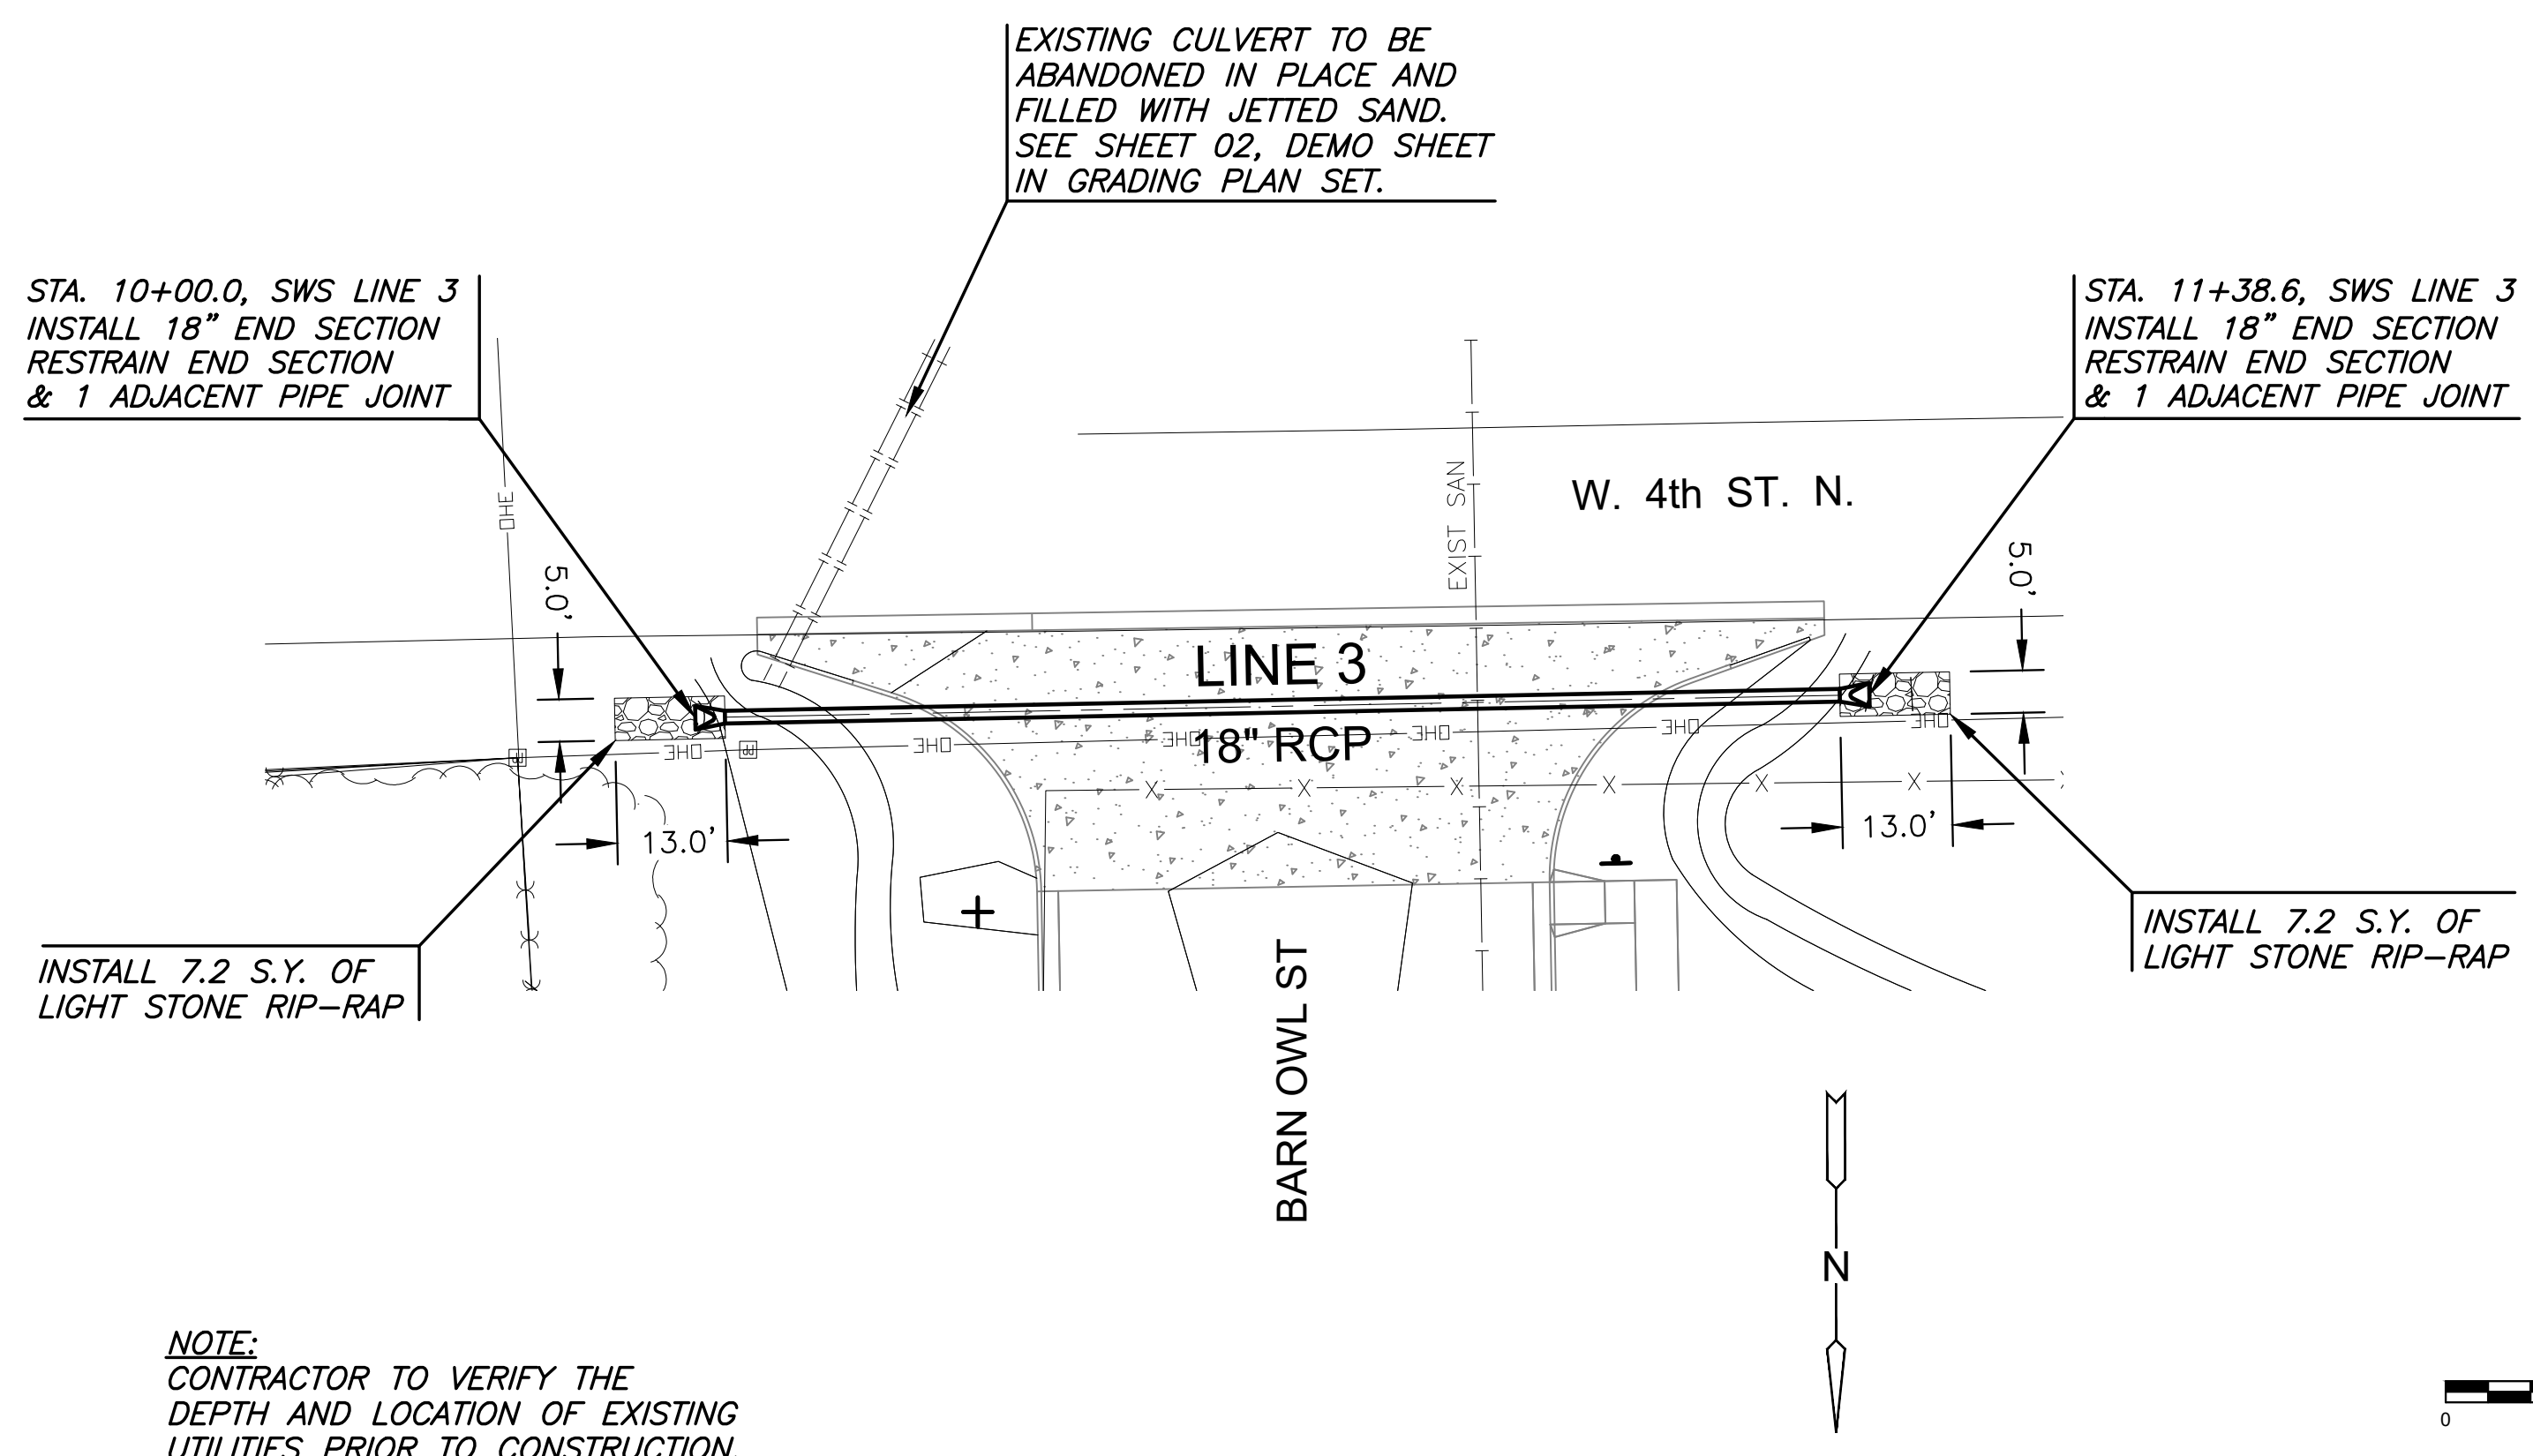


NOTE:
CONTRACTOR TO VERIFY THE DEPTH AND LOCATION OF EXISTING UTILITIES PRIOR TO CONSTRUCTION.

PLAN SWS LINE 3
PROFILE SWS LINE 3

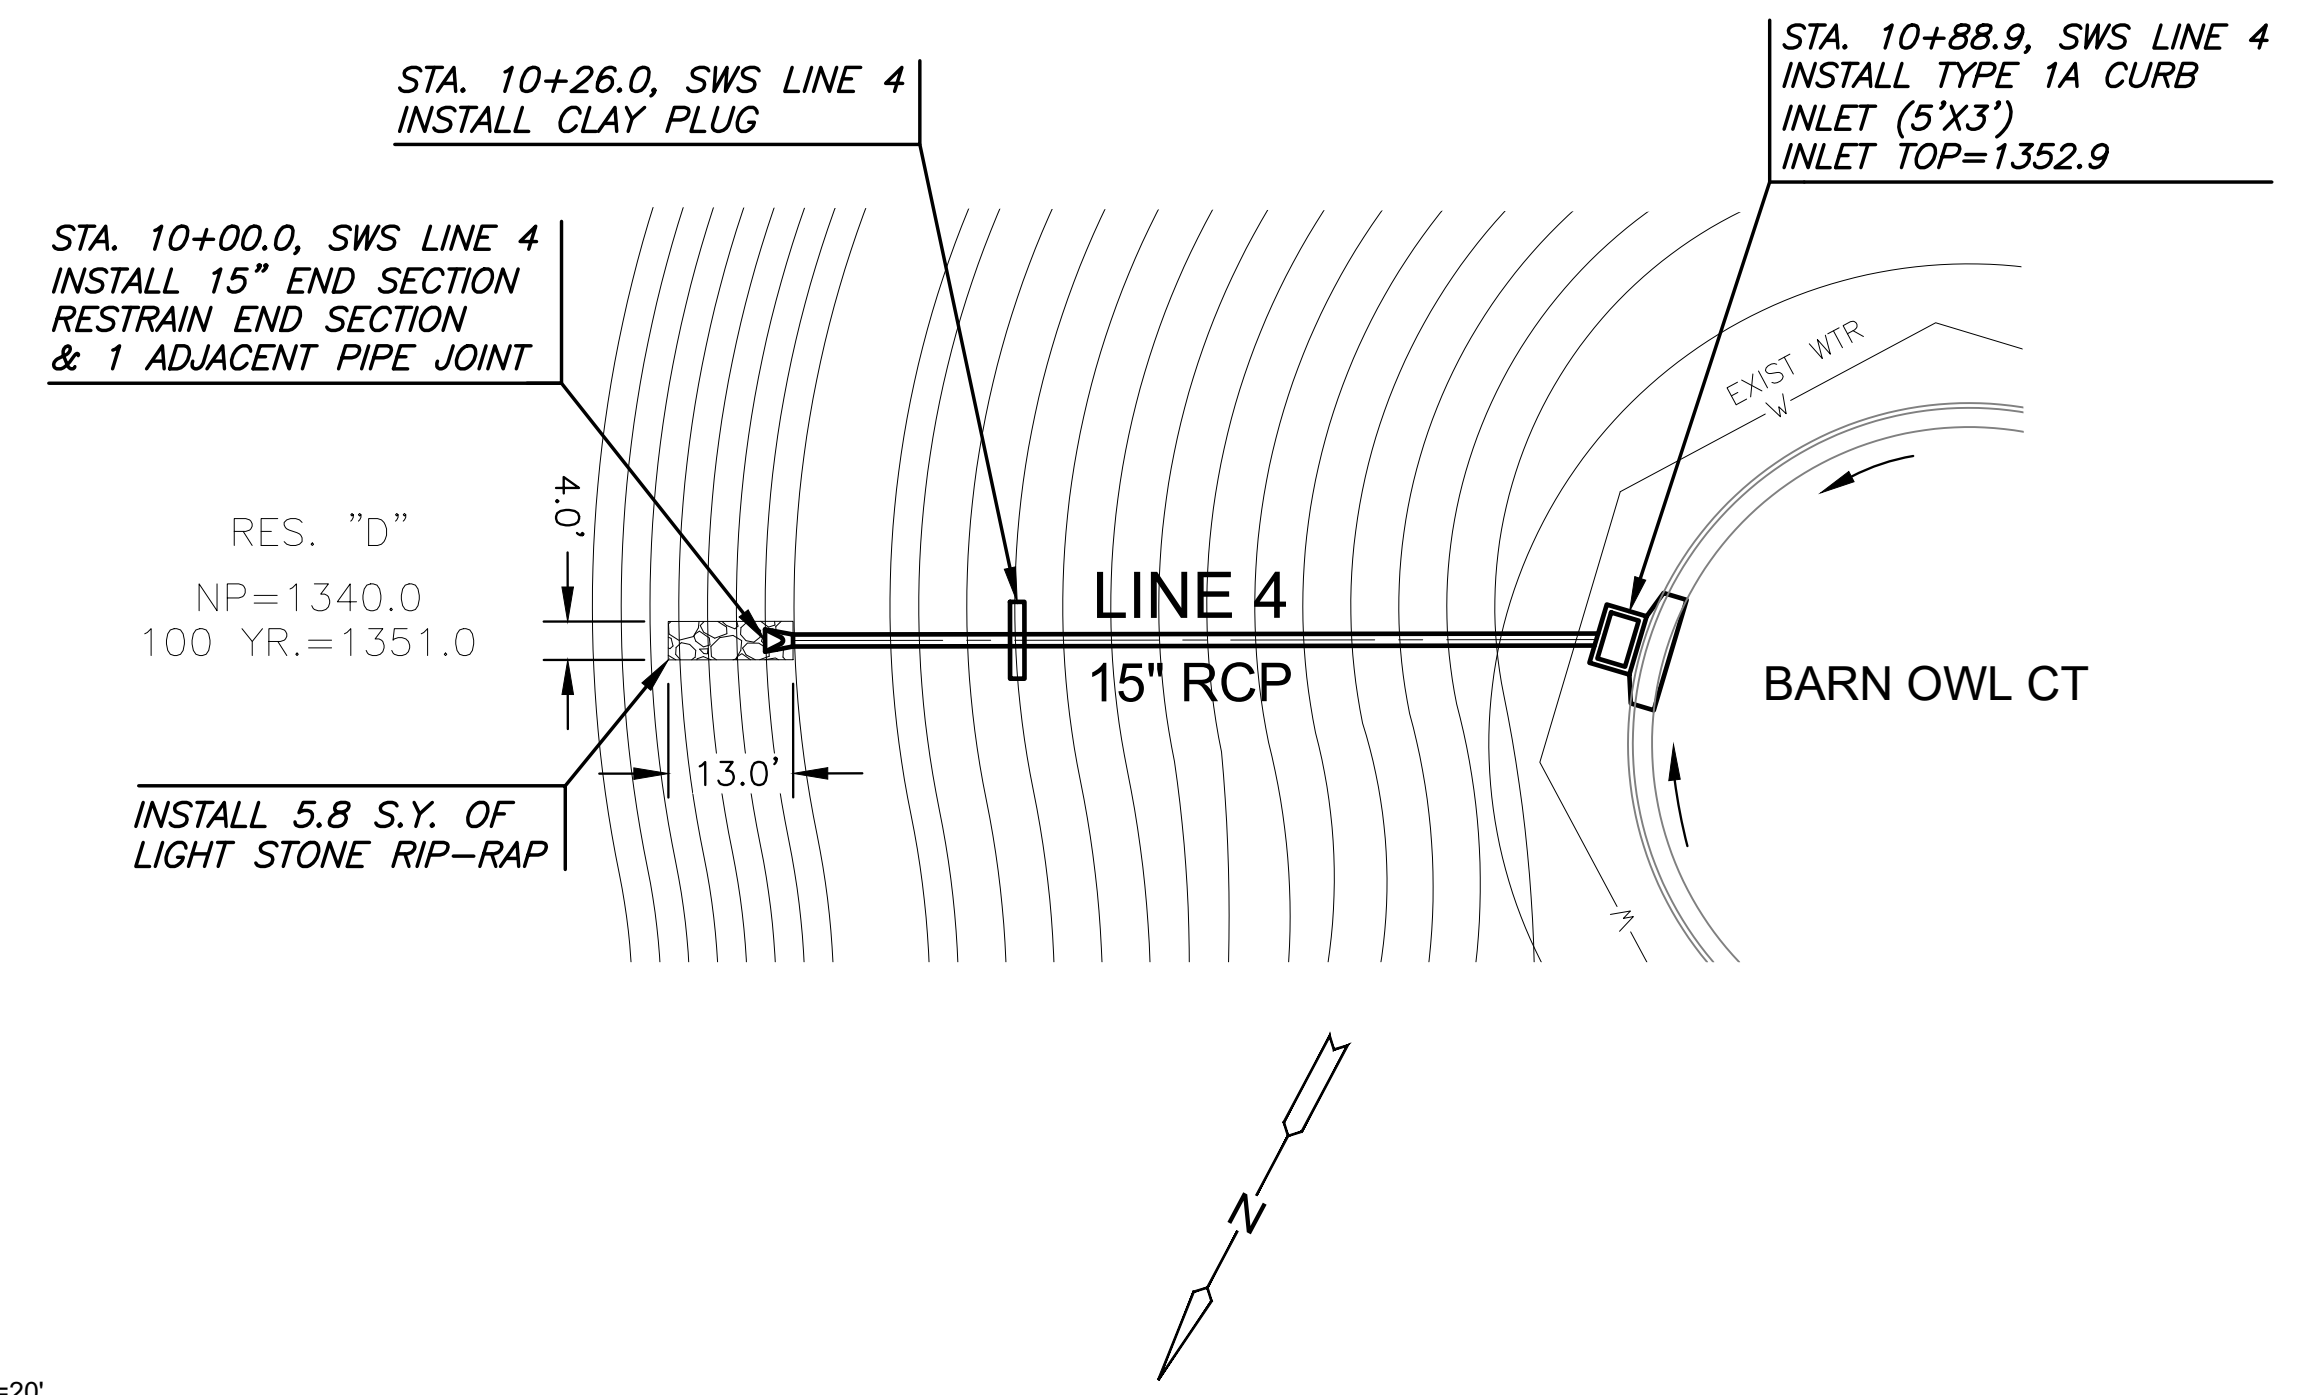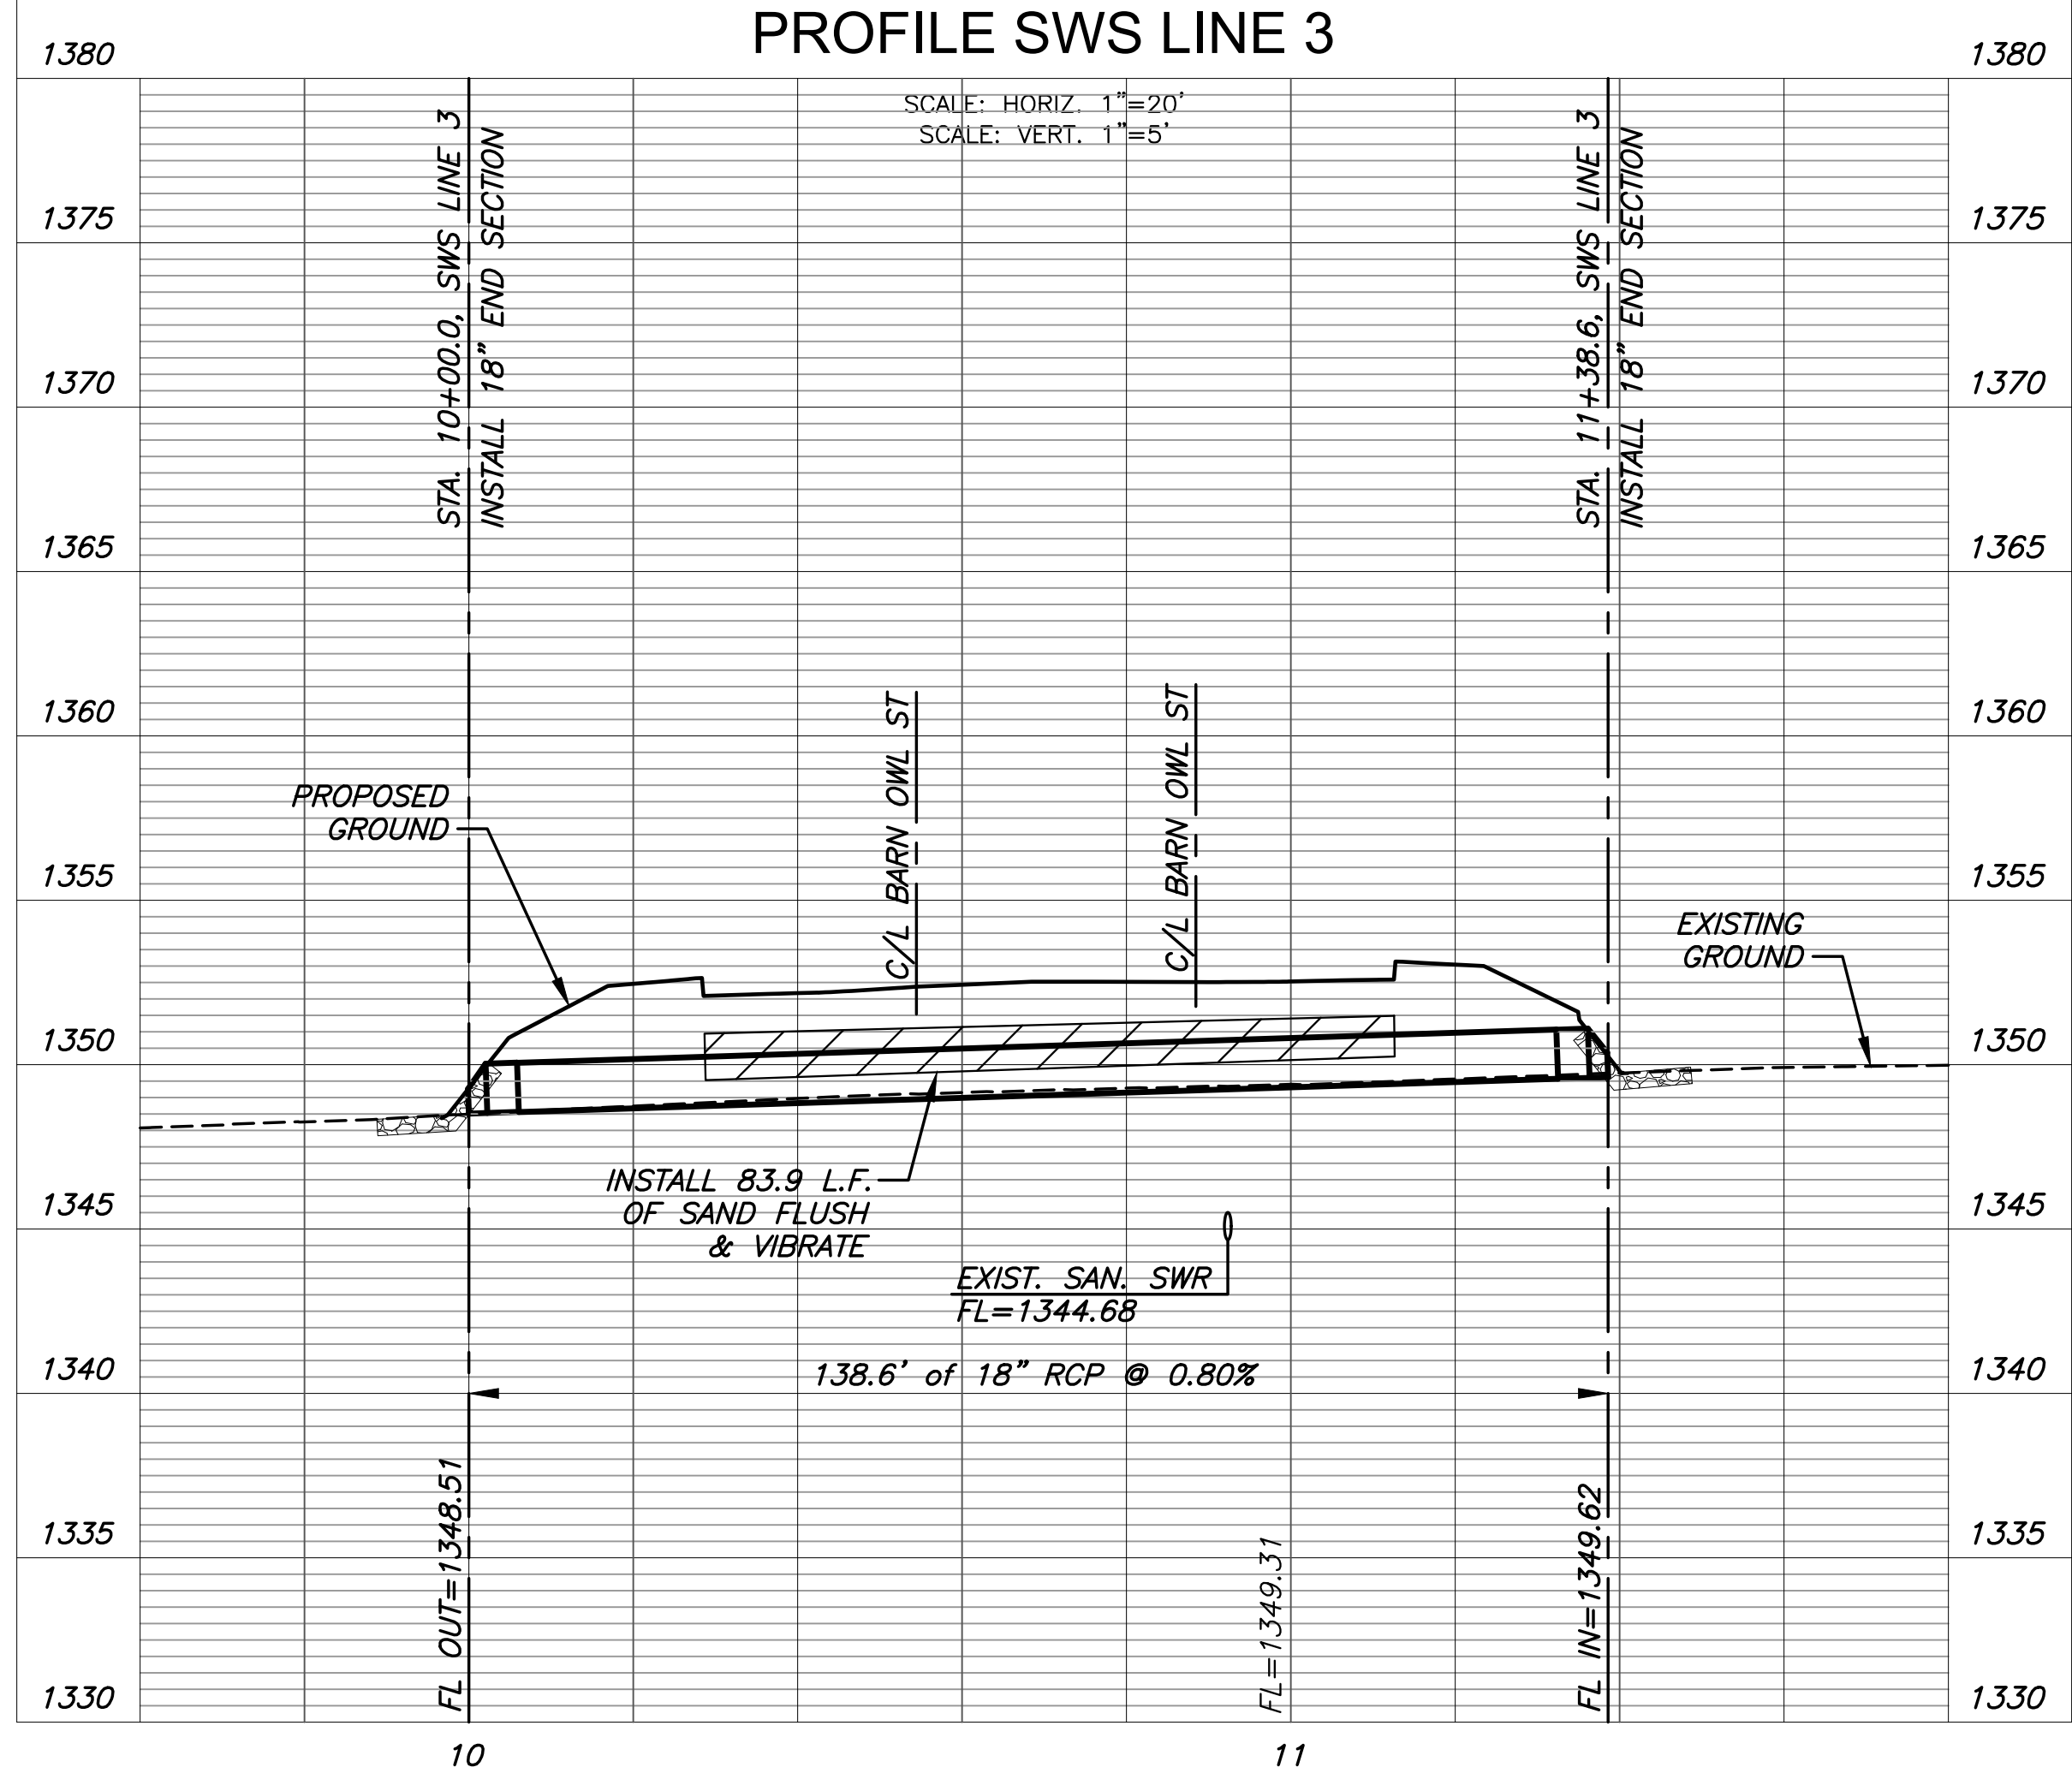

PLAN SWS LINE 4
PROFILE SWS LINE 4

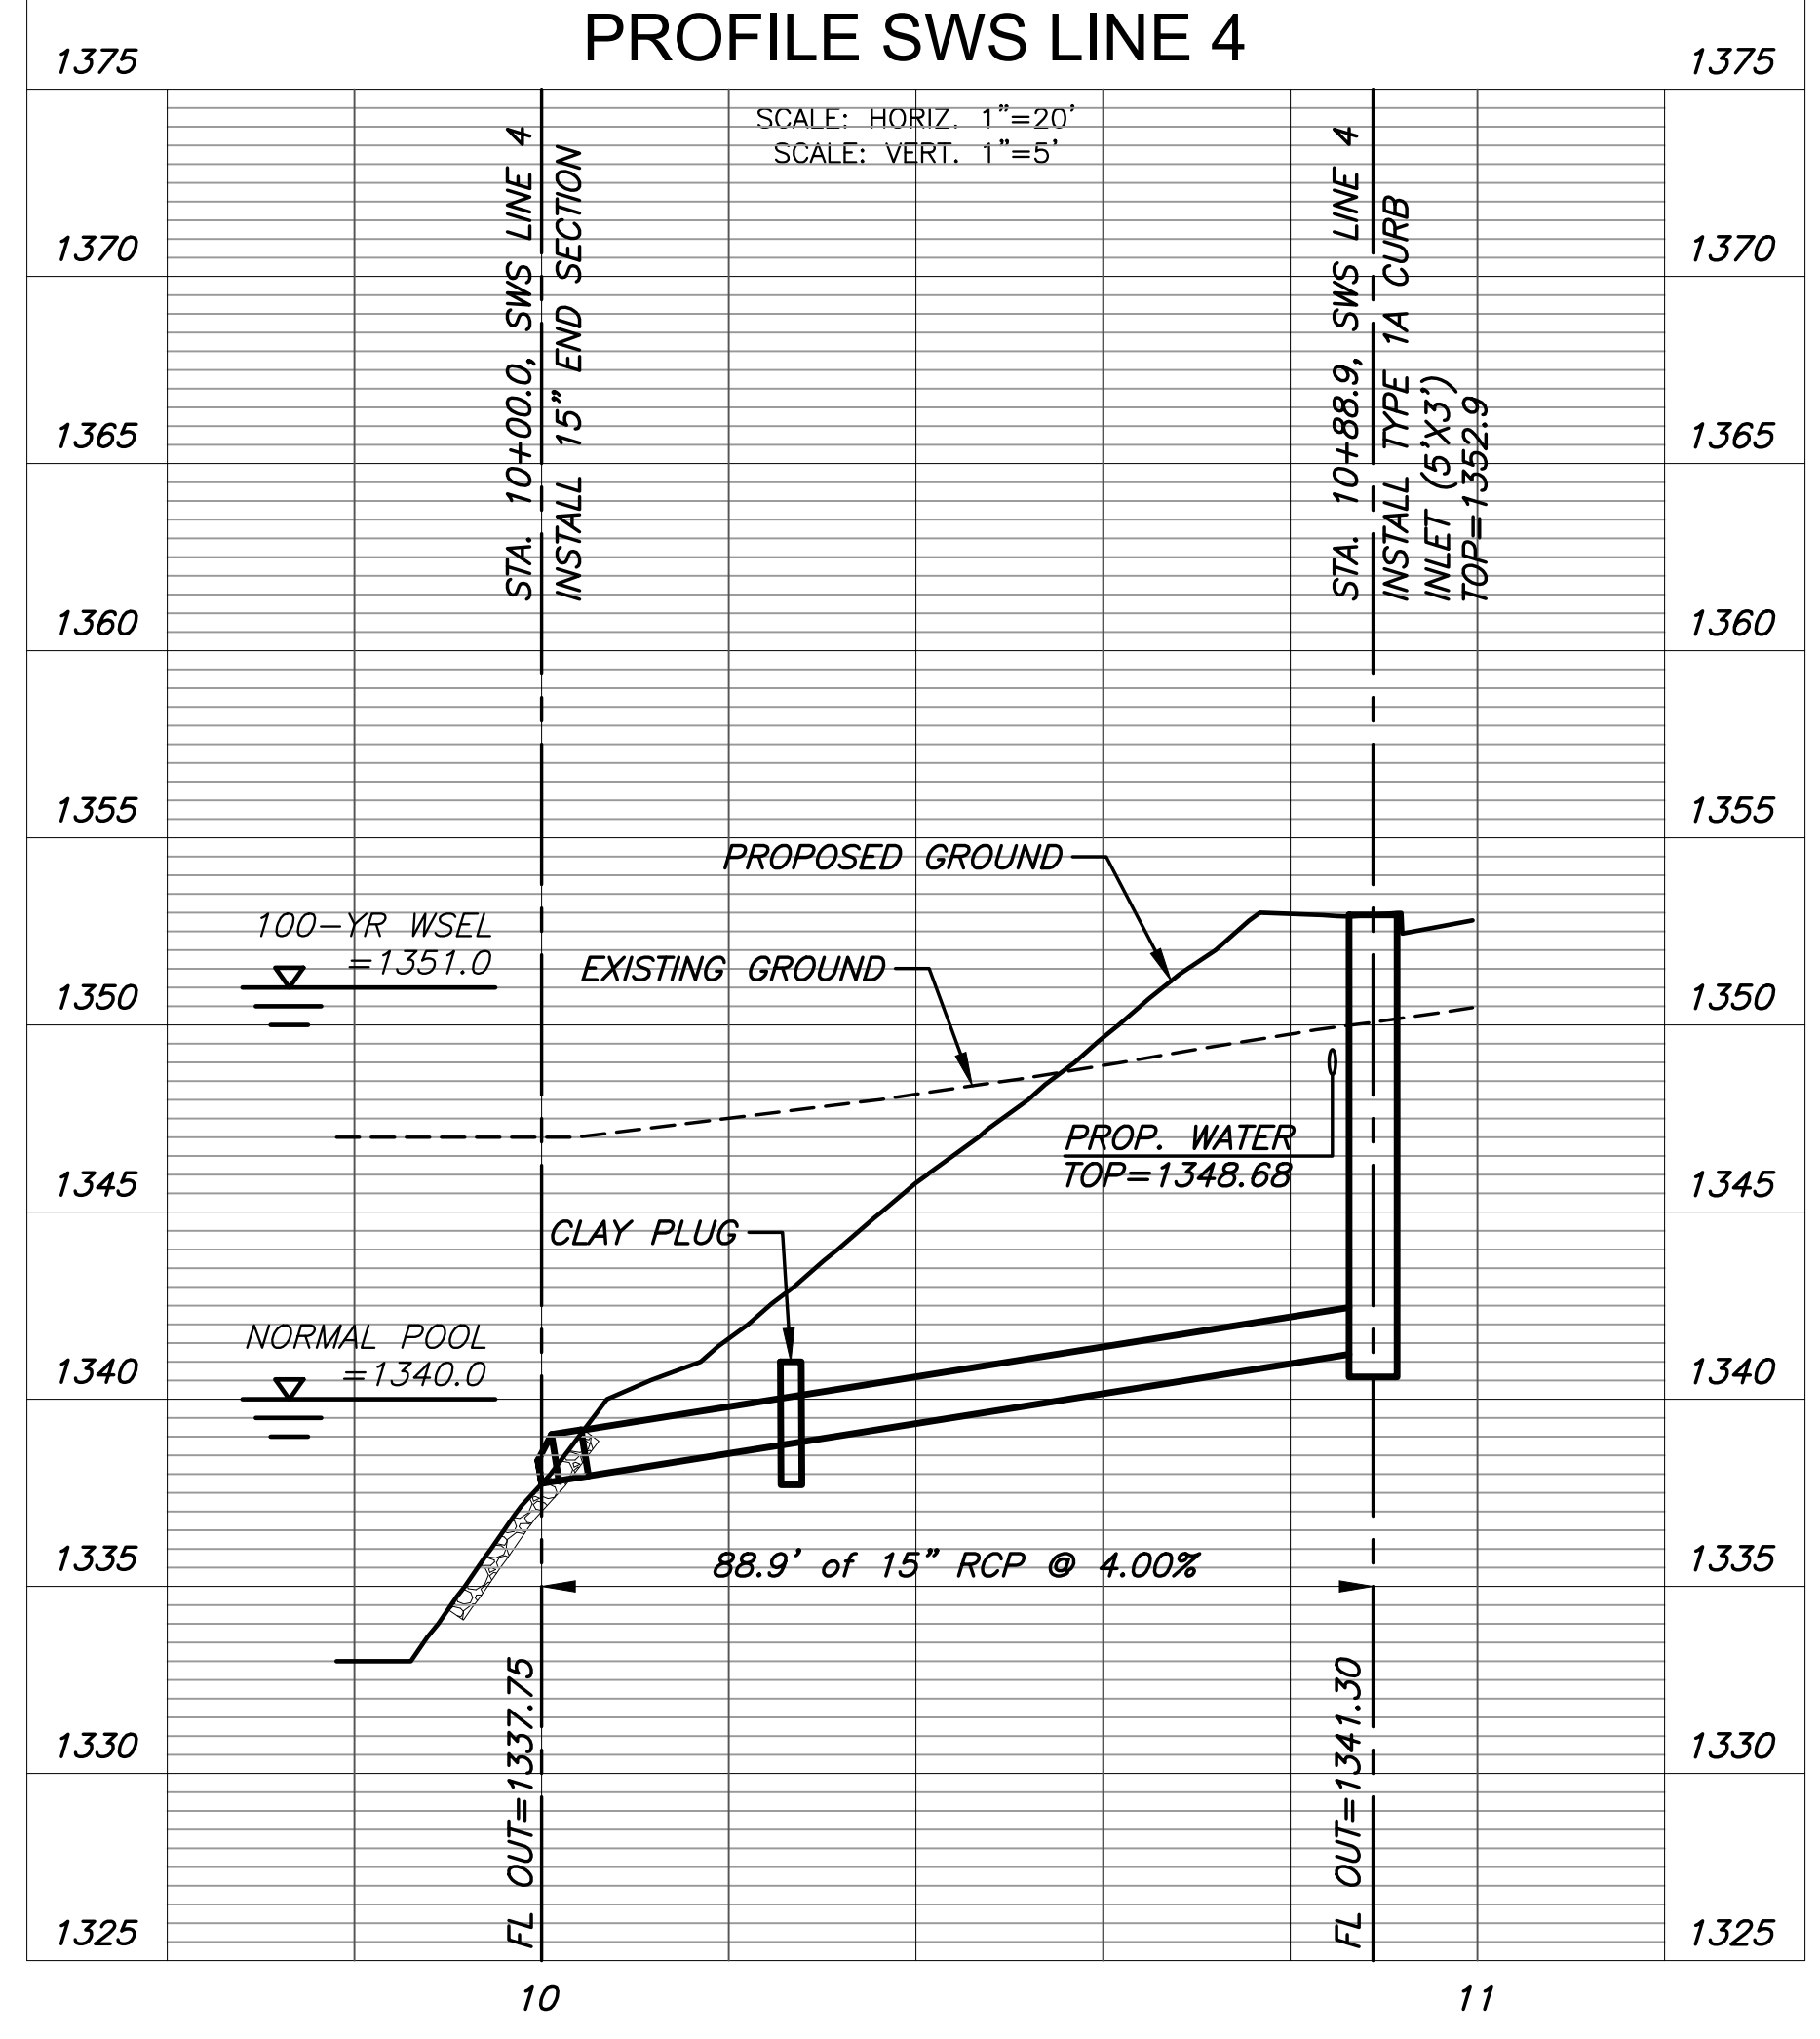

PAVING & INCIDENTAL DRAINAGE PLANS TO SERVE

COURTYARDS AT JACOBS FARM

WICHITA, KS

©2023 MKEC Engineering All Rights Reserved
www.mkec.com
These drawings and their contents, including, but not limited to, all concepts, designs, & ideas are the exclusive property of MKEC Engineering (MKEC), and may not be used or reproduced in any way without the express consent of MKEC.

LINES 3 & 4

PROJECT NO.	472-2023-085880
DATE	JULY 2023
SCALE	1" = 20'
DESIGNED	DFL
DRAWN	LAL
CHECKED	SPE

NO.	REVISION	DATE