


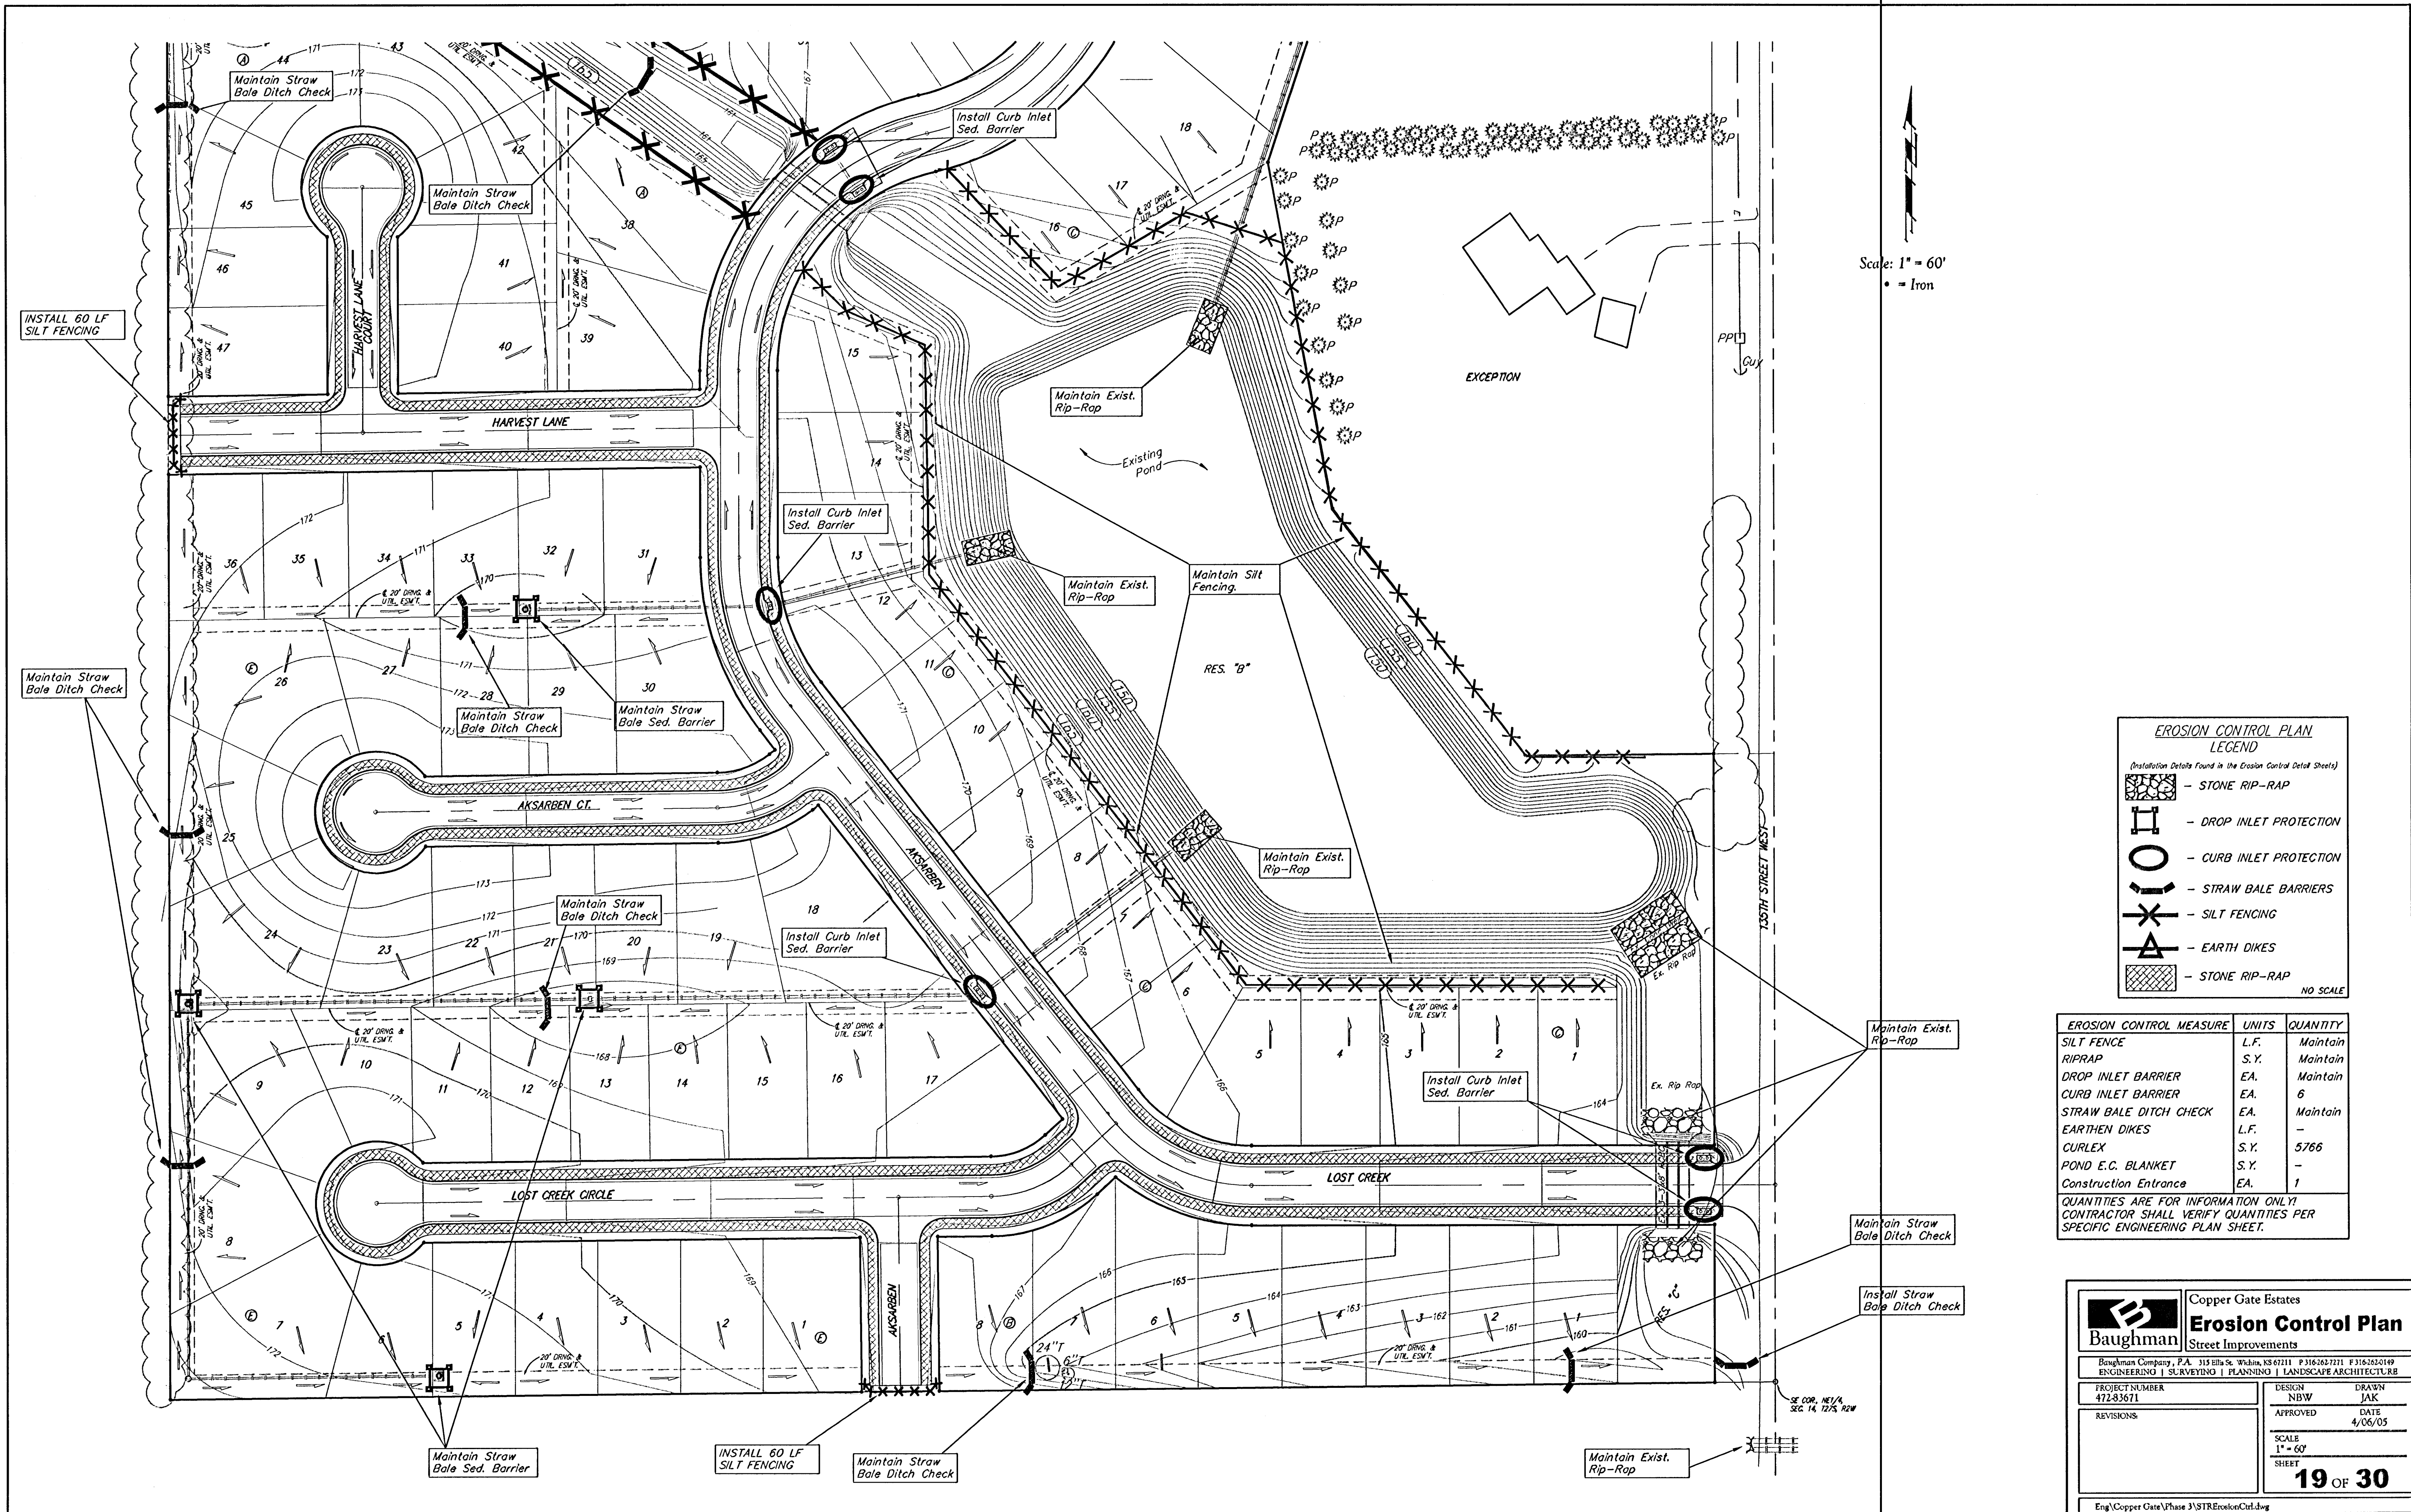

EROSION CONTROL PLAN
LEGEND
(Installation Details Found in the Erosion Control Detail Sheets)

- STONE RIP-RAP
- DROP INLET PROTECTION
- CURB INLET PROTECTION
- STRAW BALE BARRIERS
- SILT FENCING
- EARTH DIKES
- STONE RIP-RAP

NO SCALE

EROSION CONTROL MEASURE	UNITS	QUANTITY
SILT FENCE	L.F.	Maintain
RIPRAP	S.Y.	Maintain
DROP INLET BARRIER	EA.	Maintain
CURB INLET BARRIER	EA.	6
STRAW BALE DITCH CHECK	EA.	Maintain
EARTHEN DIKES	L.F.	-
CURLEX	S.Y.	5766
POND E.C. BLANKET	S.Y.	-
Construction Entrance	EA.	1

QUANTITIES ARE FOR INFORMATION ONLY!
CONTRACTOR SHALL VERIFY QUANTITIES PER
SPECIFIC ENGINEERING PLAN SHEET.

**Baughman**

Copper Gate Estates
Erosion Control Plan
Street Improvements

Baughman Company, P.A. 315 Ellis St. Wichita, KS 67211 P 316-262-7221 F 316-262-0149
ENGINEERING | SURVEYING | PLANNING | LANDSCAPE ARCHITECTURE

PROJECT NUMBER 472-83671	DESIGN NBW	DRAWN JAK
REVISIONS:	APPROVED	DATE 4/06/05

SCALE
1" = 60'
SHEET

19 OF 30

Eng:\Copper Gate\Phase 3\STRE\ErosionCtrl.dwg