


Scale: 1" = 60'

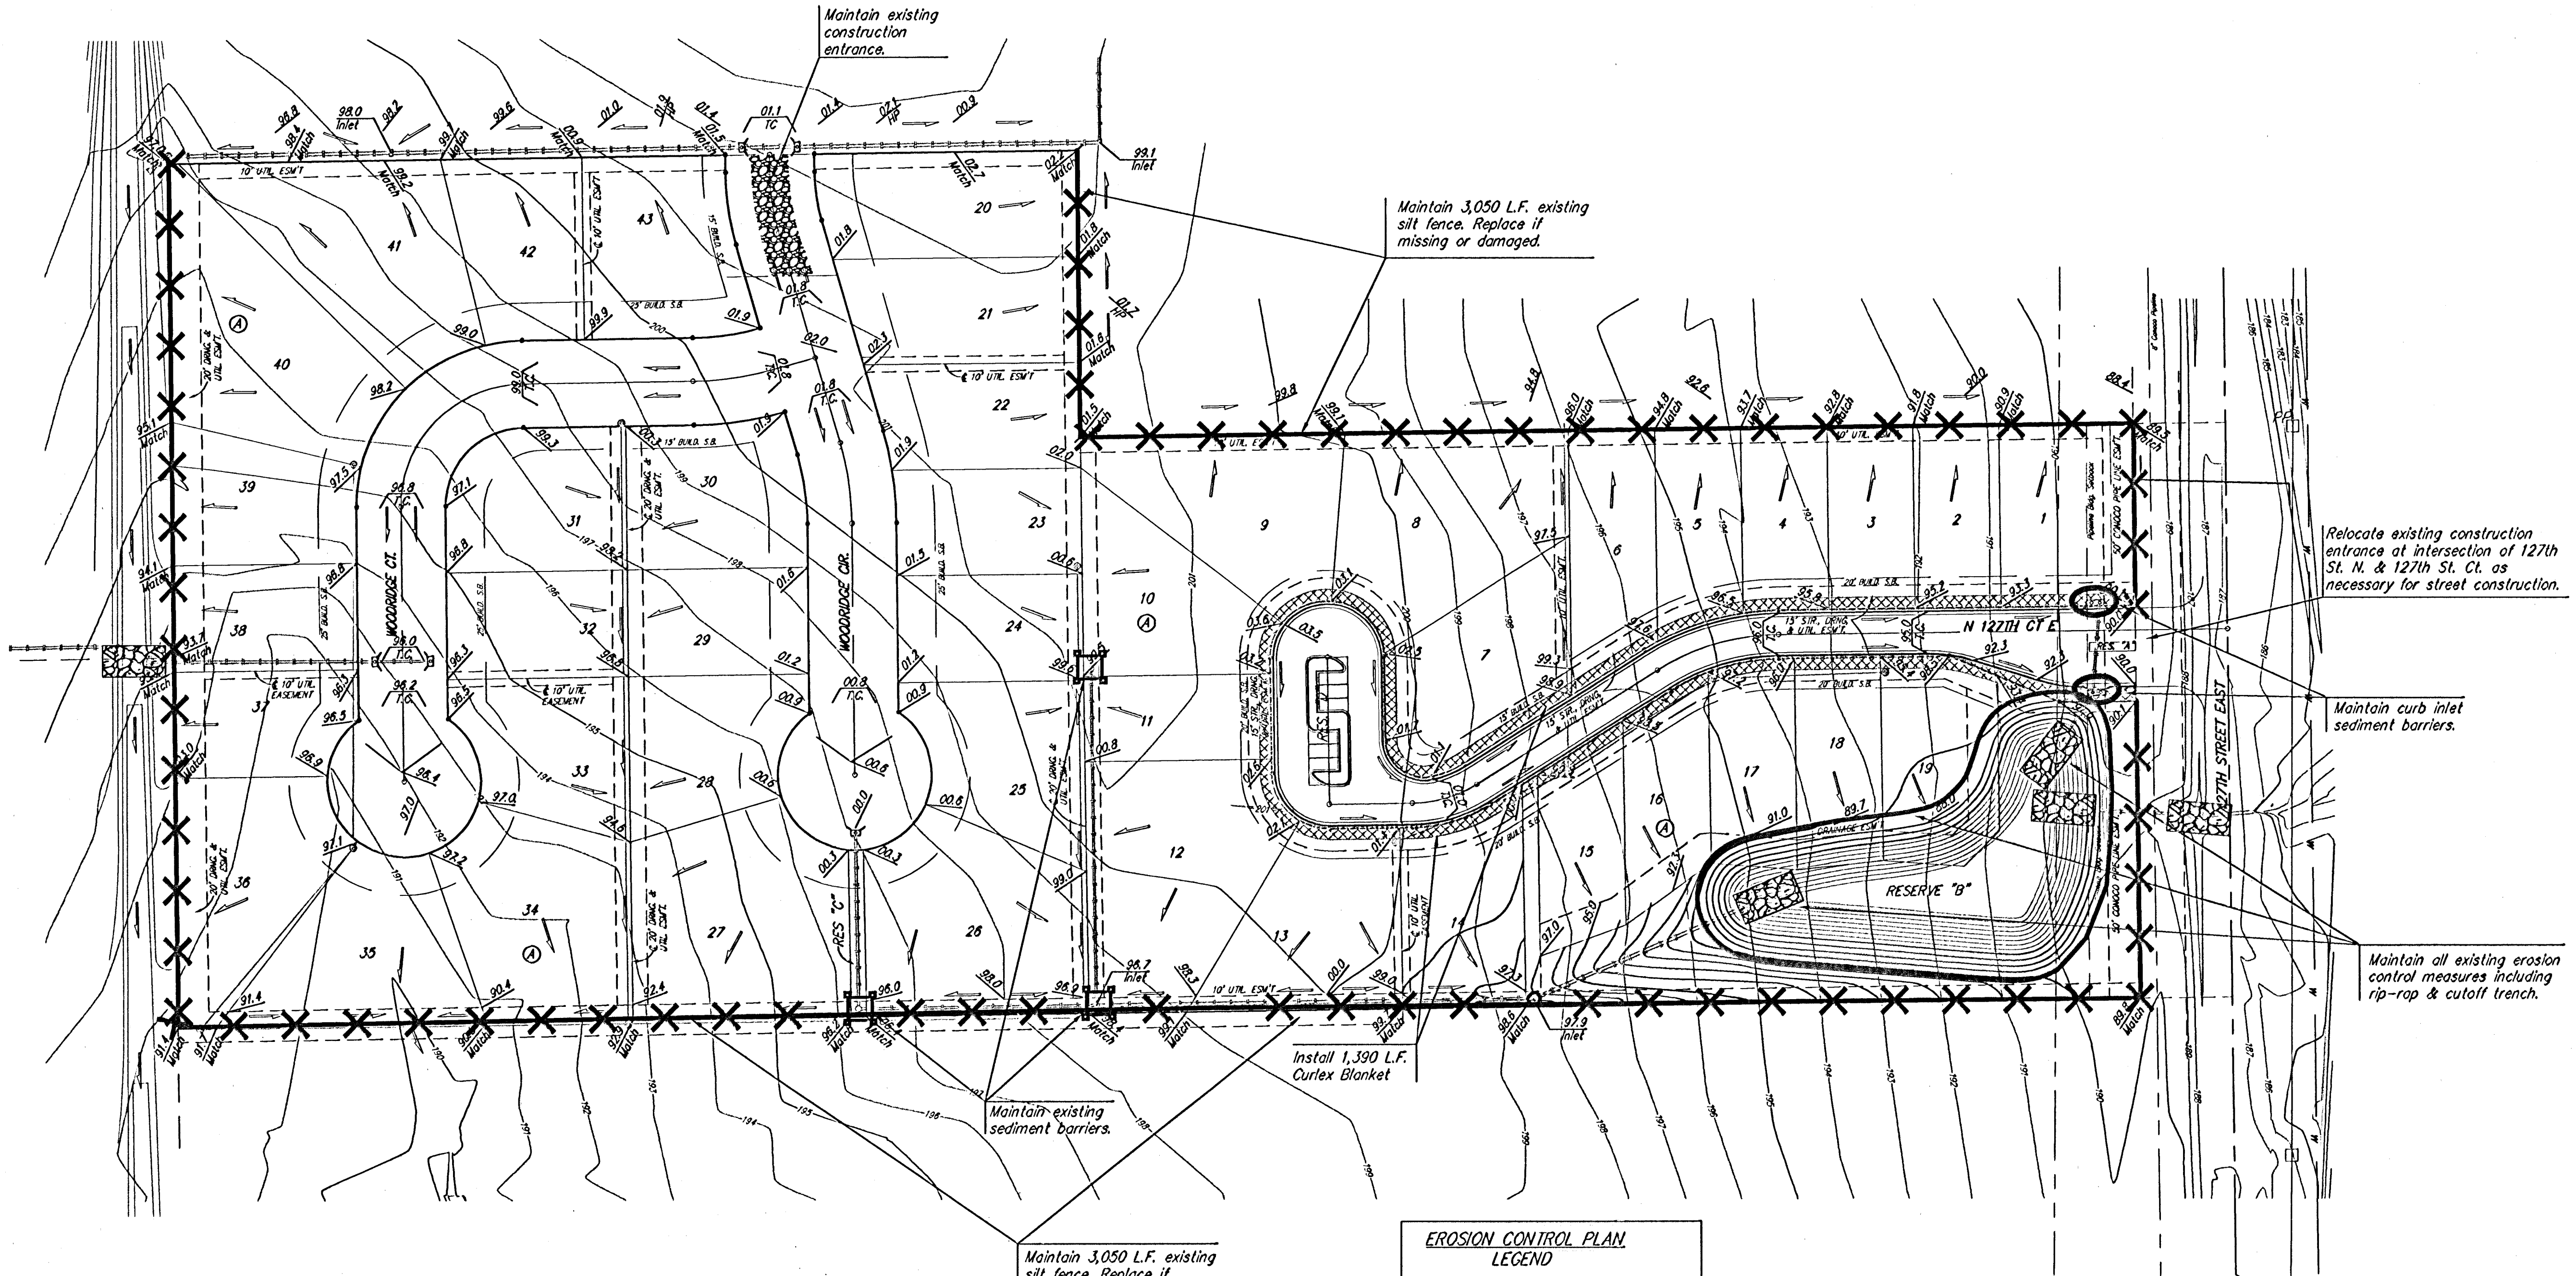

NOTE: Contractor shall remove & replace existing erosion control measures as necessary for construction. Contractor shall be required to maintain all on-site erosion control items until final acceptance by the City of Wichita.

EROSION CONTROL PLAN
LEGEND
(Installation Details Found in the SMP2 Plan)

- LIGHT STONE RIP-RAP
- DROP INLET PROTECTION
- CURB INLET PROTECTION
- STRAW BALE BARRIERS
- SILT FENCING
- EARTH DIKES
- CURLEX BLANKET

NO SCALE

		THE FAIRMONT 3RD ADD. - PH I	
Erosion Control Plan		STREET IMPROVEMENTS	
Baughman Company, P.A. 315 Ellis St., Wichita, KS 67211 P 3162627711 F 3162627149 ENGINEERING SURVEYING PLANNING LANDSCAPE ARCHITECTURE			
PROJECT NUMBER 472-84136	DESIGN Staff	DRAWN Staff	DATE 02/05
REVISIONS:	APPROVED	NOTED	
		SHEET 7 OF 15	
The Fairmont 3rd Street Erosion		0404-E871	