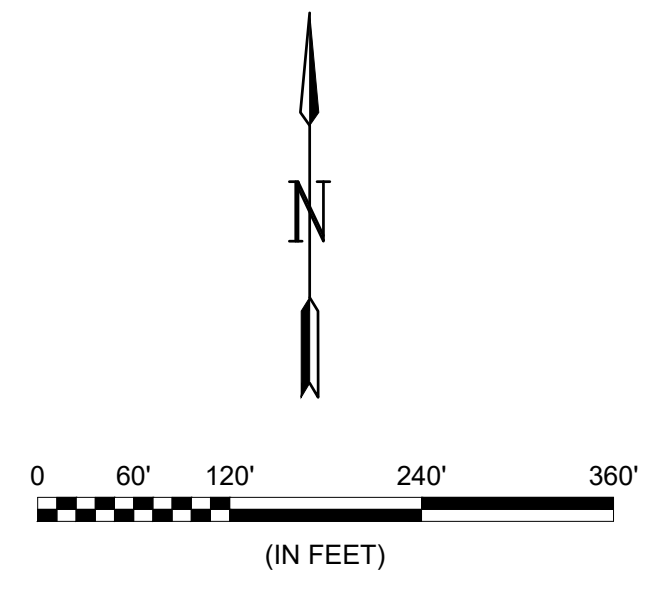
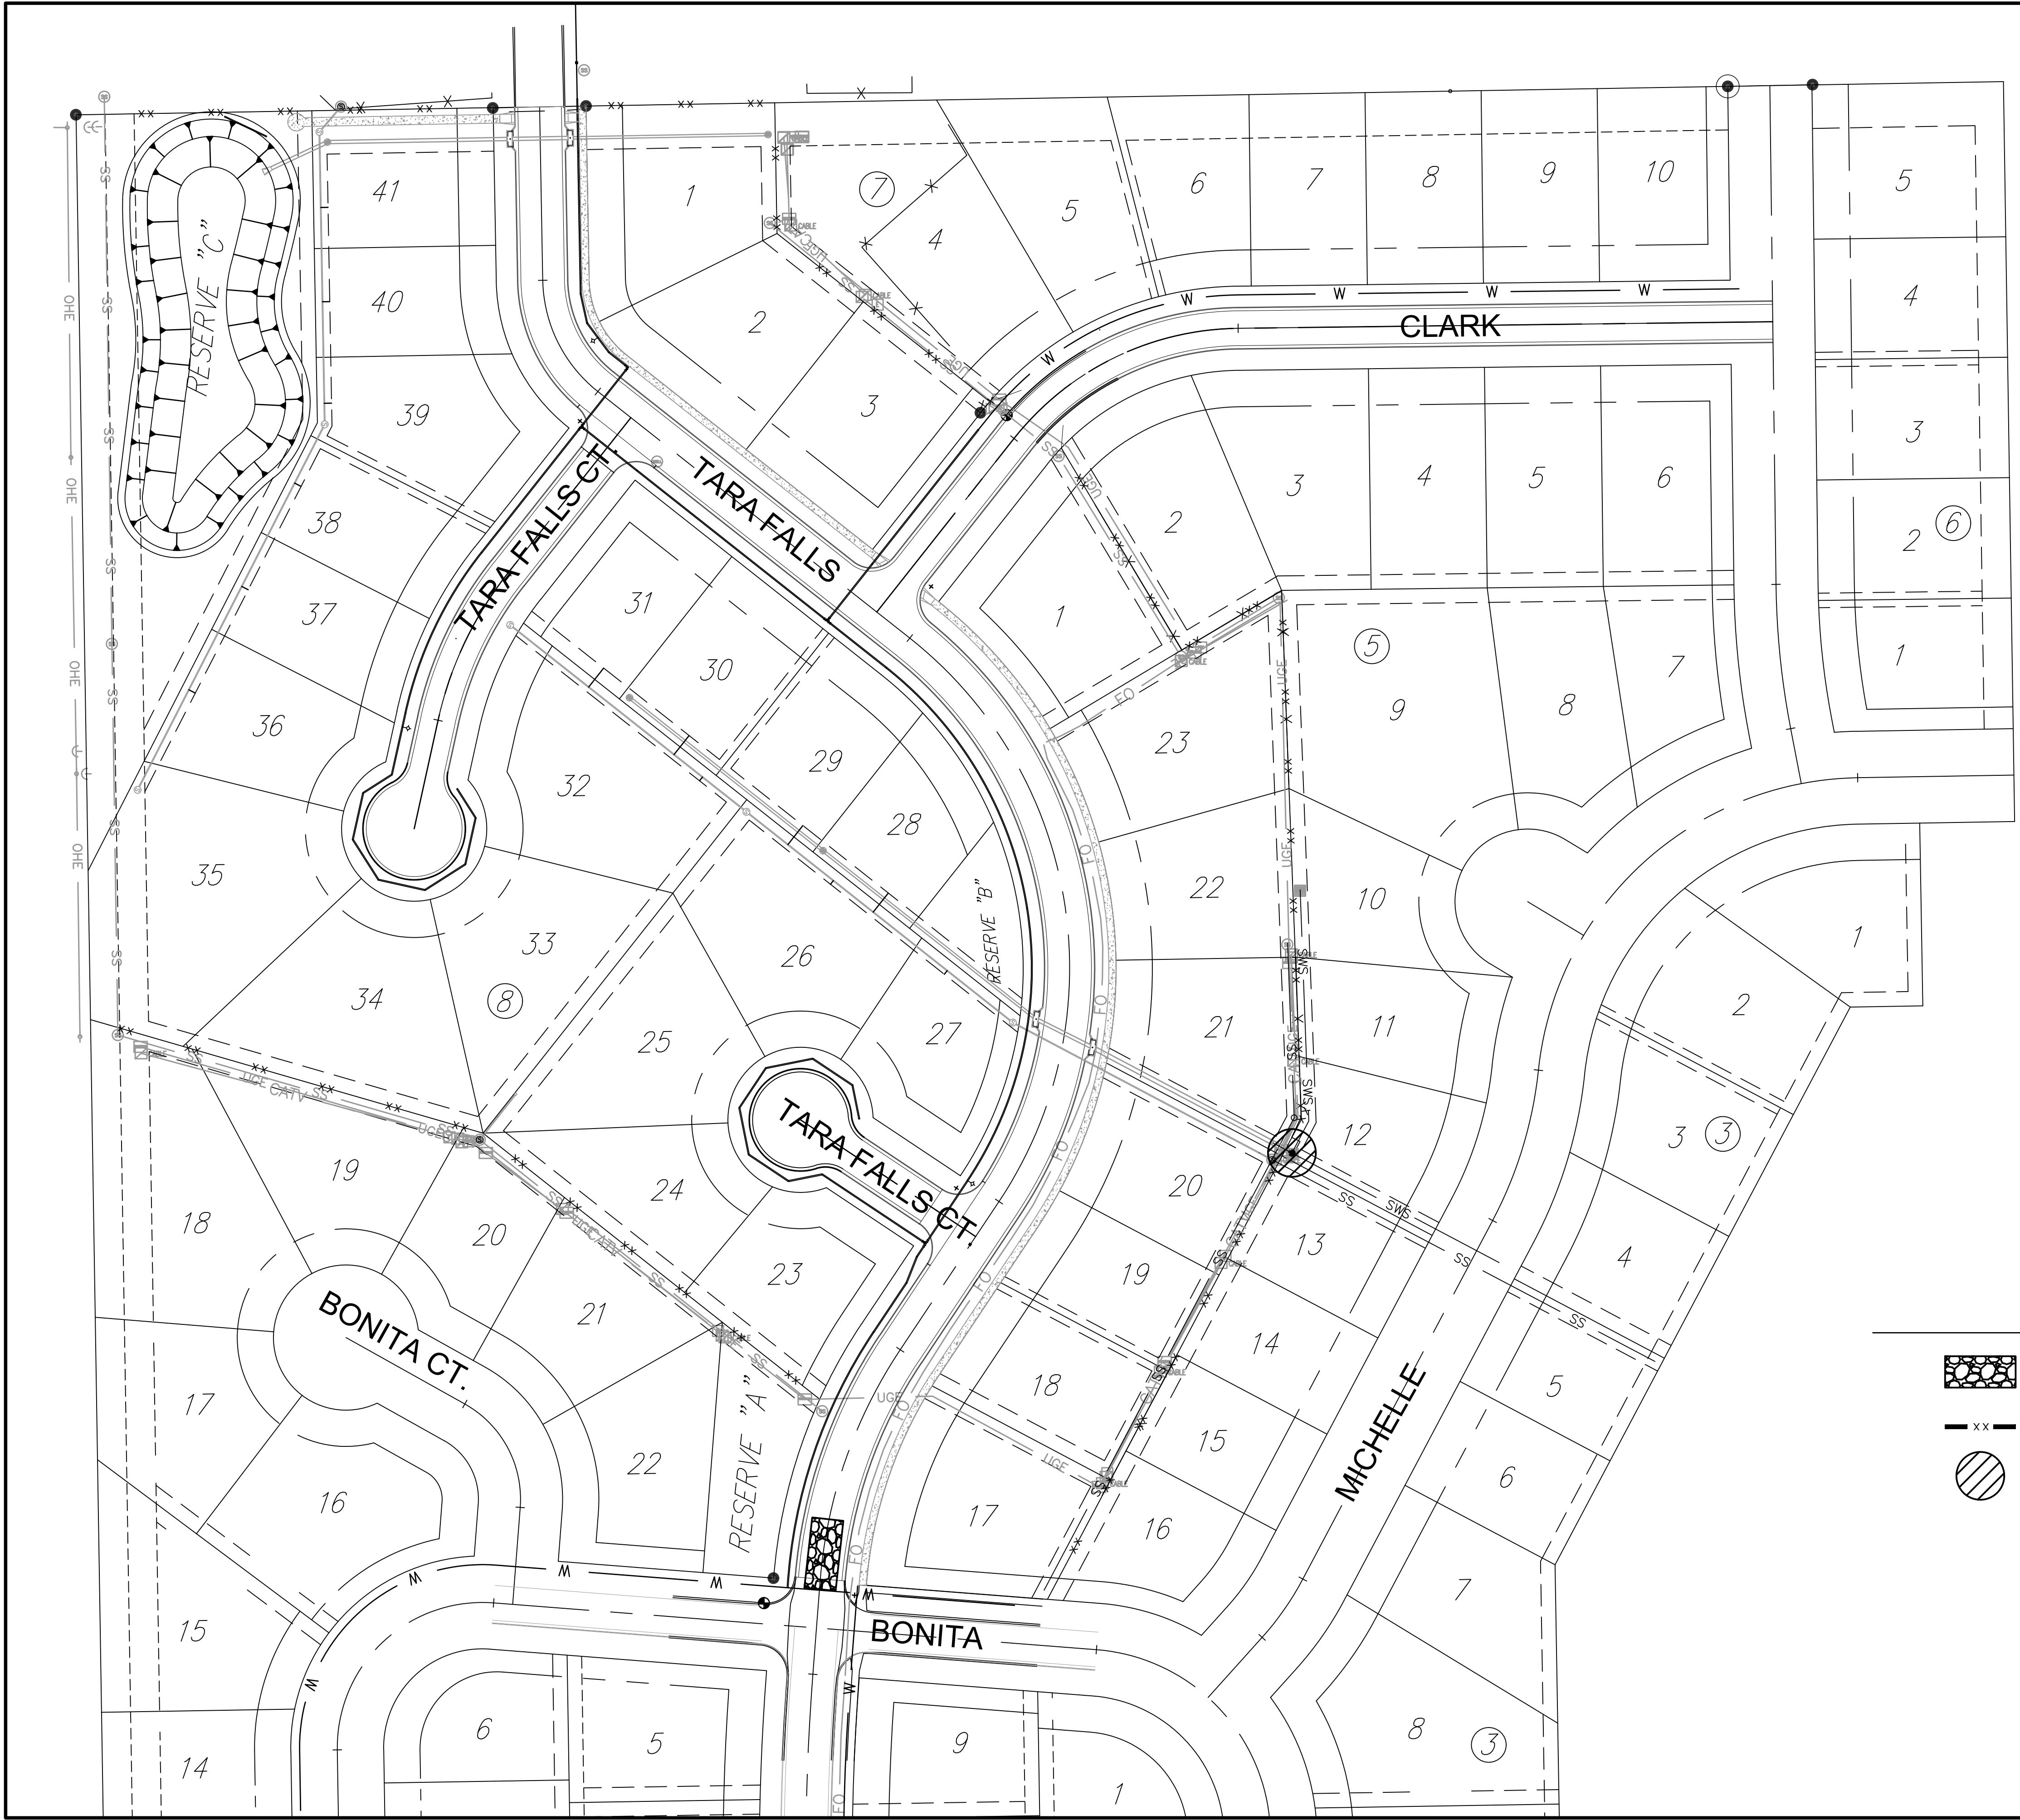

 



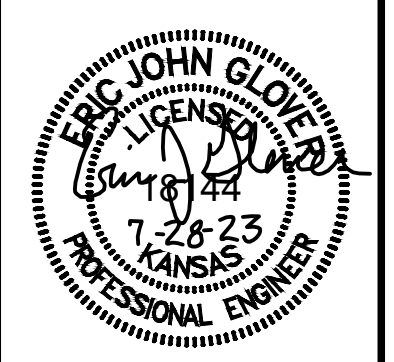
File: L:\2022\22141001 - Casa Bella Addition Ph. 8 Erosion\Drawings\CDD\WDSEROSION CONTROL PLAN.dwg Last Save: 6/7/2023 3:57 PM Last saved by: MCarreafPiedra  
 Last plotted by: Carreaf-Piedra, Mariela Plot Style: --- Plot Scale: 1:2,8849 Plot Date: 8/22/2023 10:31 AM Plotter used: None



- LEGEND**
-  MAINTAIN CONSTRUCTION ENTRANCE ( 1 EACH )
  -  MAINTAIN SILT FENCE ( 2,296 LF )
  -  MAINTAIN INLET PROTECTION (1 EACH)

**GARVER**  
 © 2023 GARVER, LLC  
 THIS DOCUMENT, ALONG WITH THE IDEAS AND DESIGNS CONVEYED HEREIN, SHALL BE CONSIDERED INSTRUMENTS OF PROFESSIONAL SERVICE AND ARE PROPERTY OF GARVER, LLC. ANY USE, REPRODUCTION, OR DISTRIBUTION OF THIS DOCUMENT, ALONG WITH THE IDEAS AND DESIGN CONTAINED HEREIN, IS PROHIBITED UNLESS AUTHORIZED IN WRITING BY GARVER, LLC OR EXPLICITLY ALLOWED IN THE GOVERNING PROFESSIONAL SERVICES AGREEMENT FOR THIS WORK.

1995 Midfield Road  
 Wichita, KS 67209  
 (316) 264-8008



REV.	DATE	DESCRIPTION	BY

**CITY OF WICHITA**  
 WICHITA, KANSAS

**CASA BELLA SECOND ADDITION PHASE 8 WATERLINE**

**EROSION CONTROL PLAN**

JOB NO.: 22T41001  
 DATE: JULY 2023  
 DESIGNED BY: .  
 DRAWN BY: .

BAR IS ONE INCH ON ORIGINAL DRAWING  
 0 1" IF NOT ONE INCH ON THIS SHEET, ADJUST SCALES ACCORDINGLY.

DRAWING NUMBER

SHEET NUMBER **12 OF 18**