




EROSION CONTROL QUANTITIES

EROSION CONTROL MEASURE	QUANTITIES
BACK OF CURB PROTECTION (LF)	50
CONSTRUCTION ENTRANCE (EA)	1
CURB INLET PROTECTION (EA)	2
DROP INLET PROTECTION (EA)	1
DITCH CHECKS (EA)	-
SILT FENCE (LF)	-

TURF RESTORATION

SEEDING	100 SY
---------	--------

For Information Only.

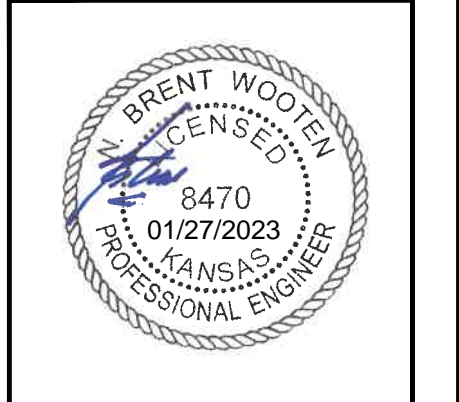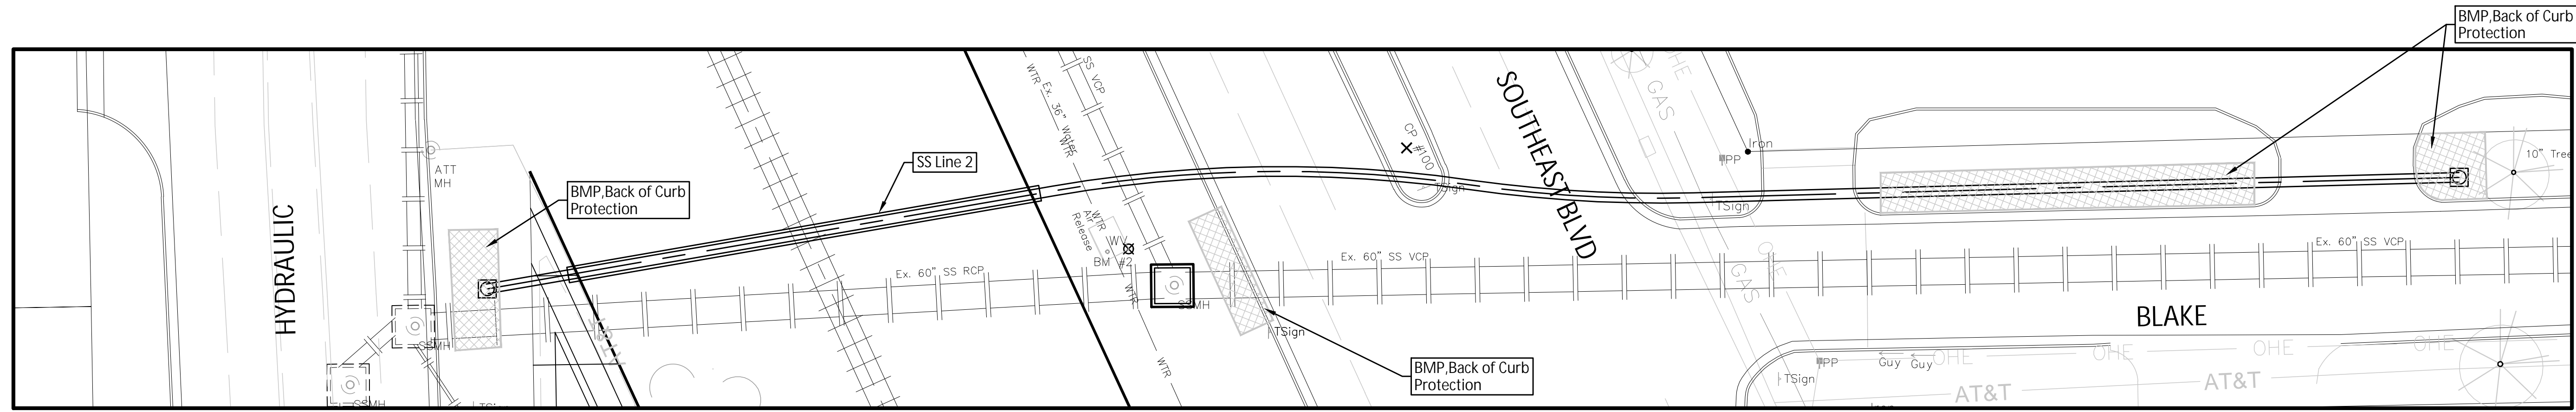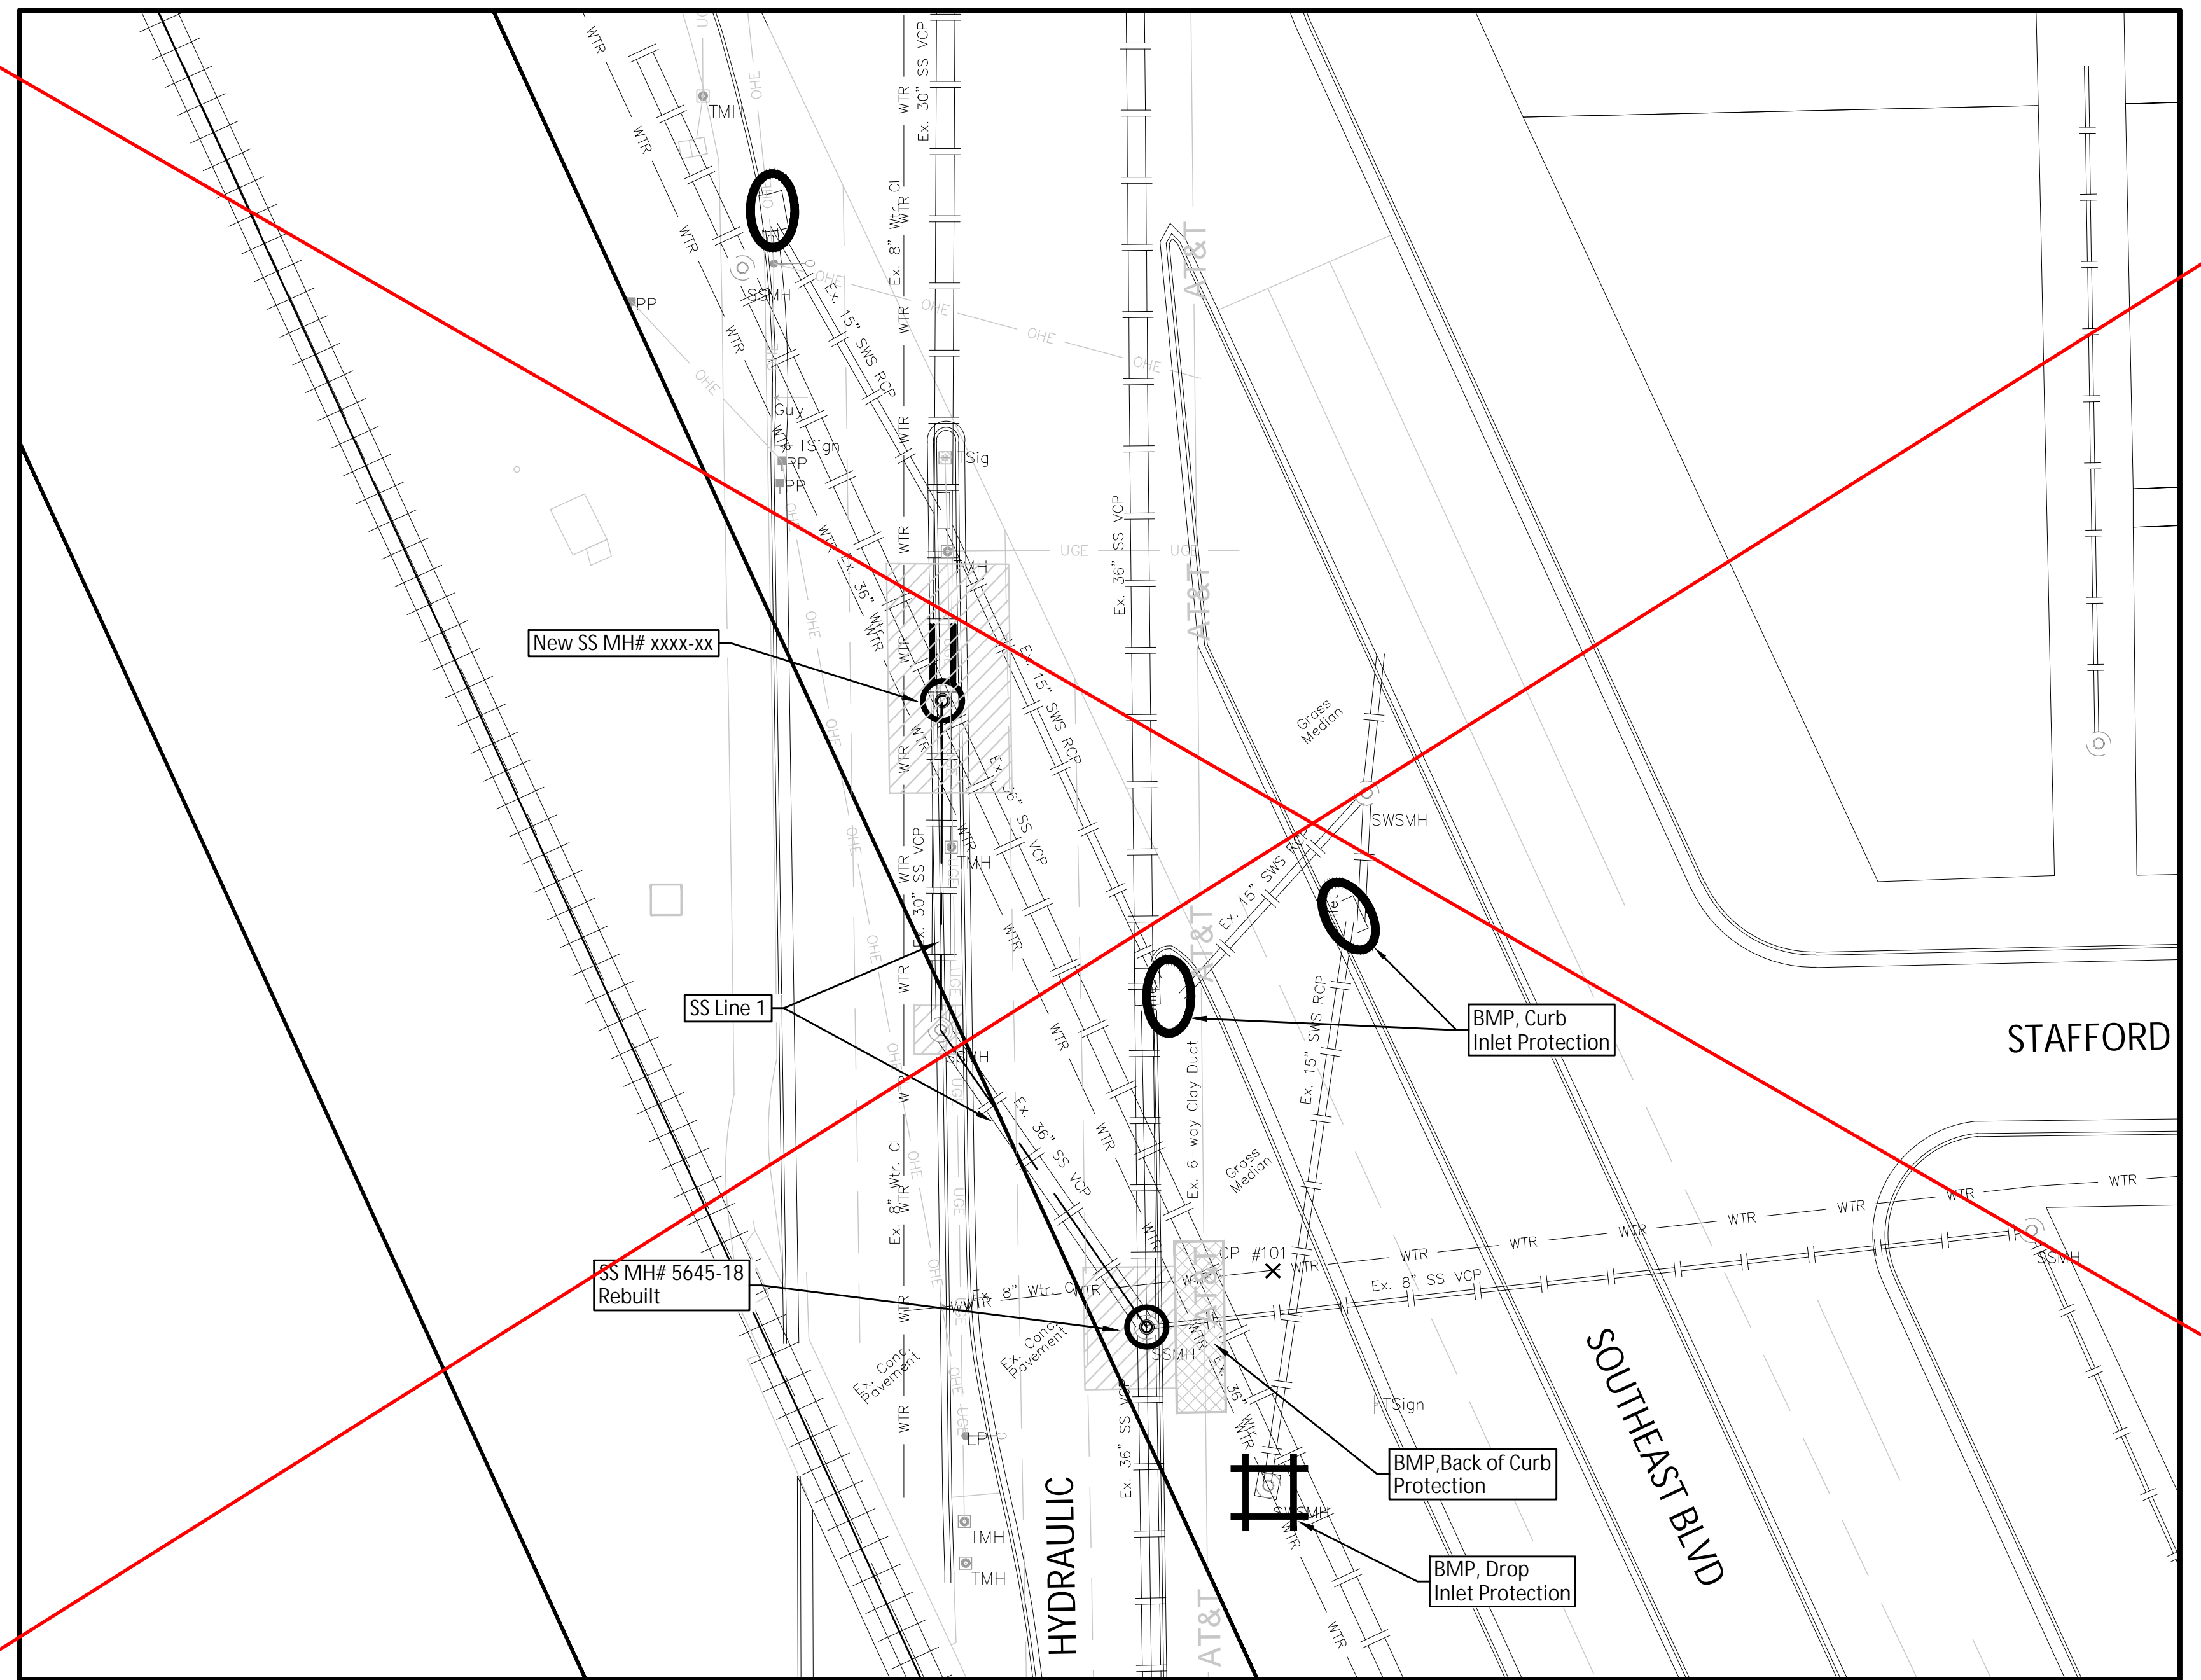

BAUGHMAN COMPANY

315 Ellis St.
Wichita, KS 67211
316-262-7271
BaughmanCo.com

HYDRAULIC & SE BLVD SS

EROSION CONTROL PLAN

CAPITAL IMPROVEMENT PROJECT

PROJECT NUMBER:
468-85276

DESIGN: ENG DRAWN: JSB

DATE: January 26, 2023

SHEET 18 OF 24

File: E:\Projects\Hydraulic & SE Blvd SS-17-11-E672\SS Base.dwg