
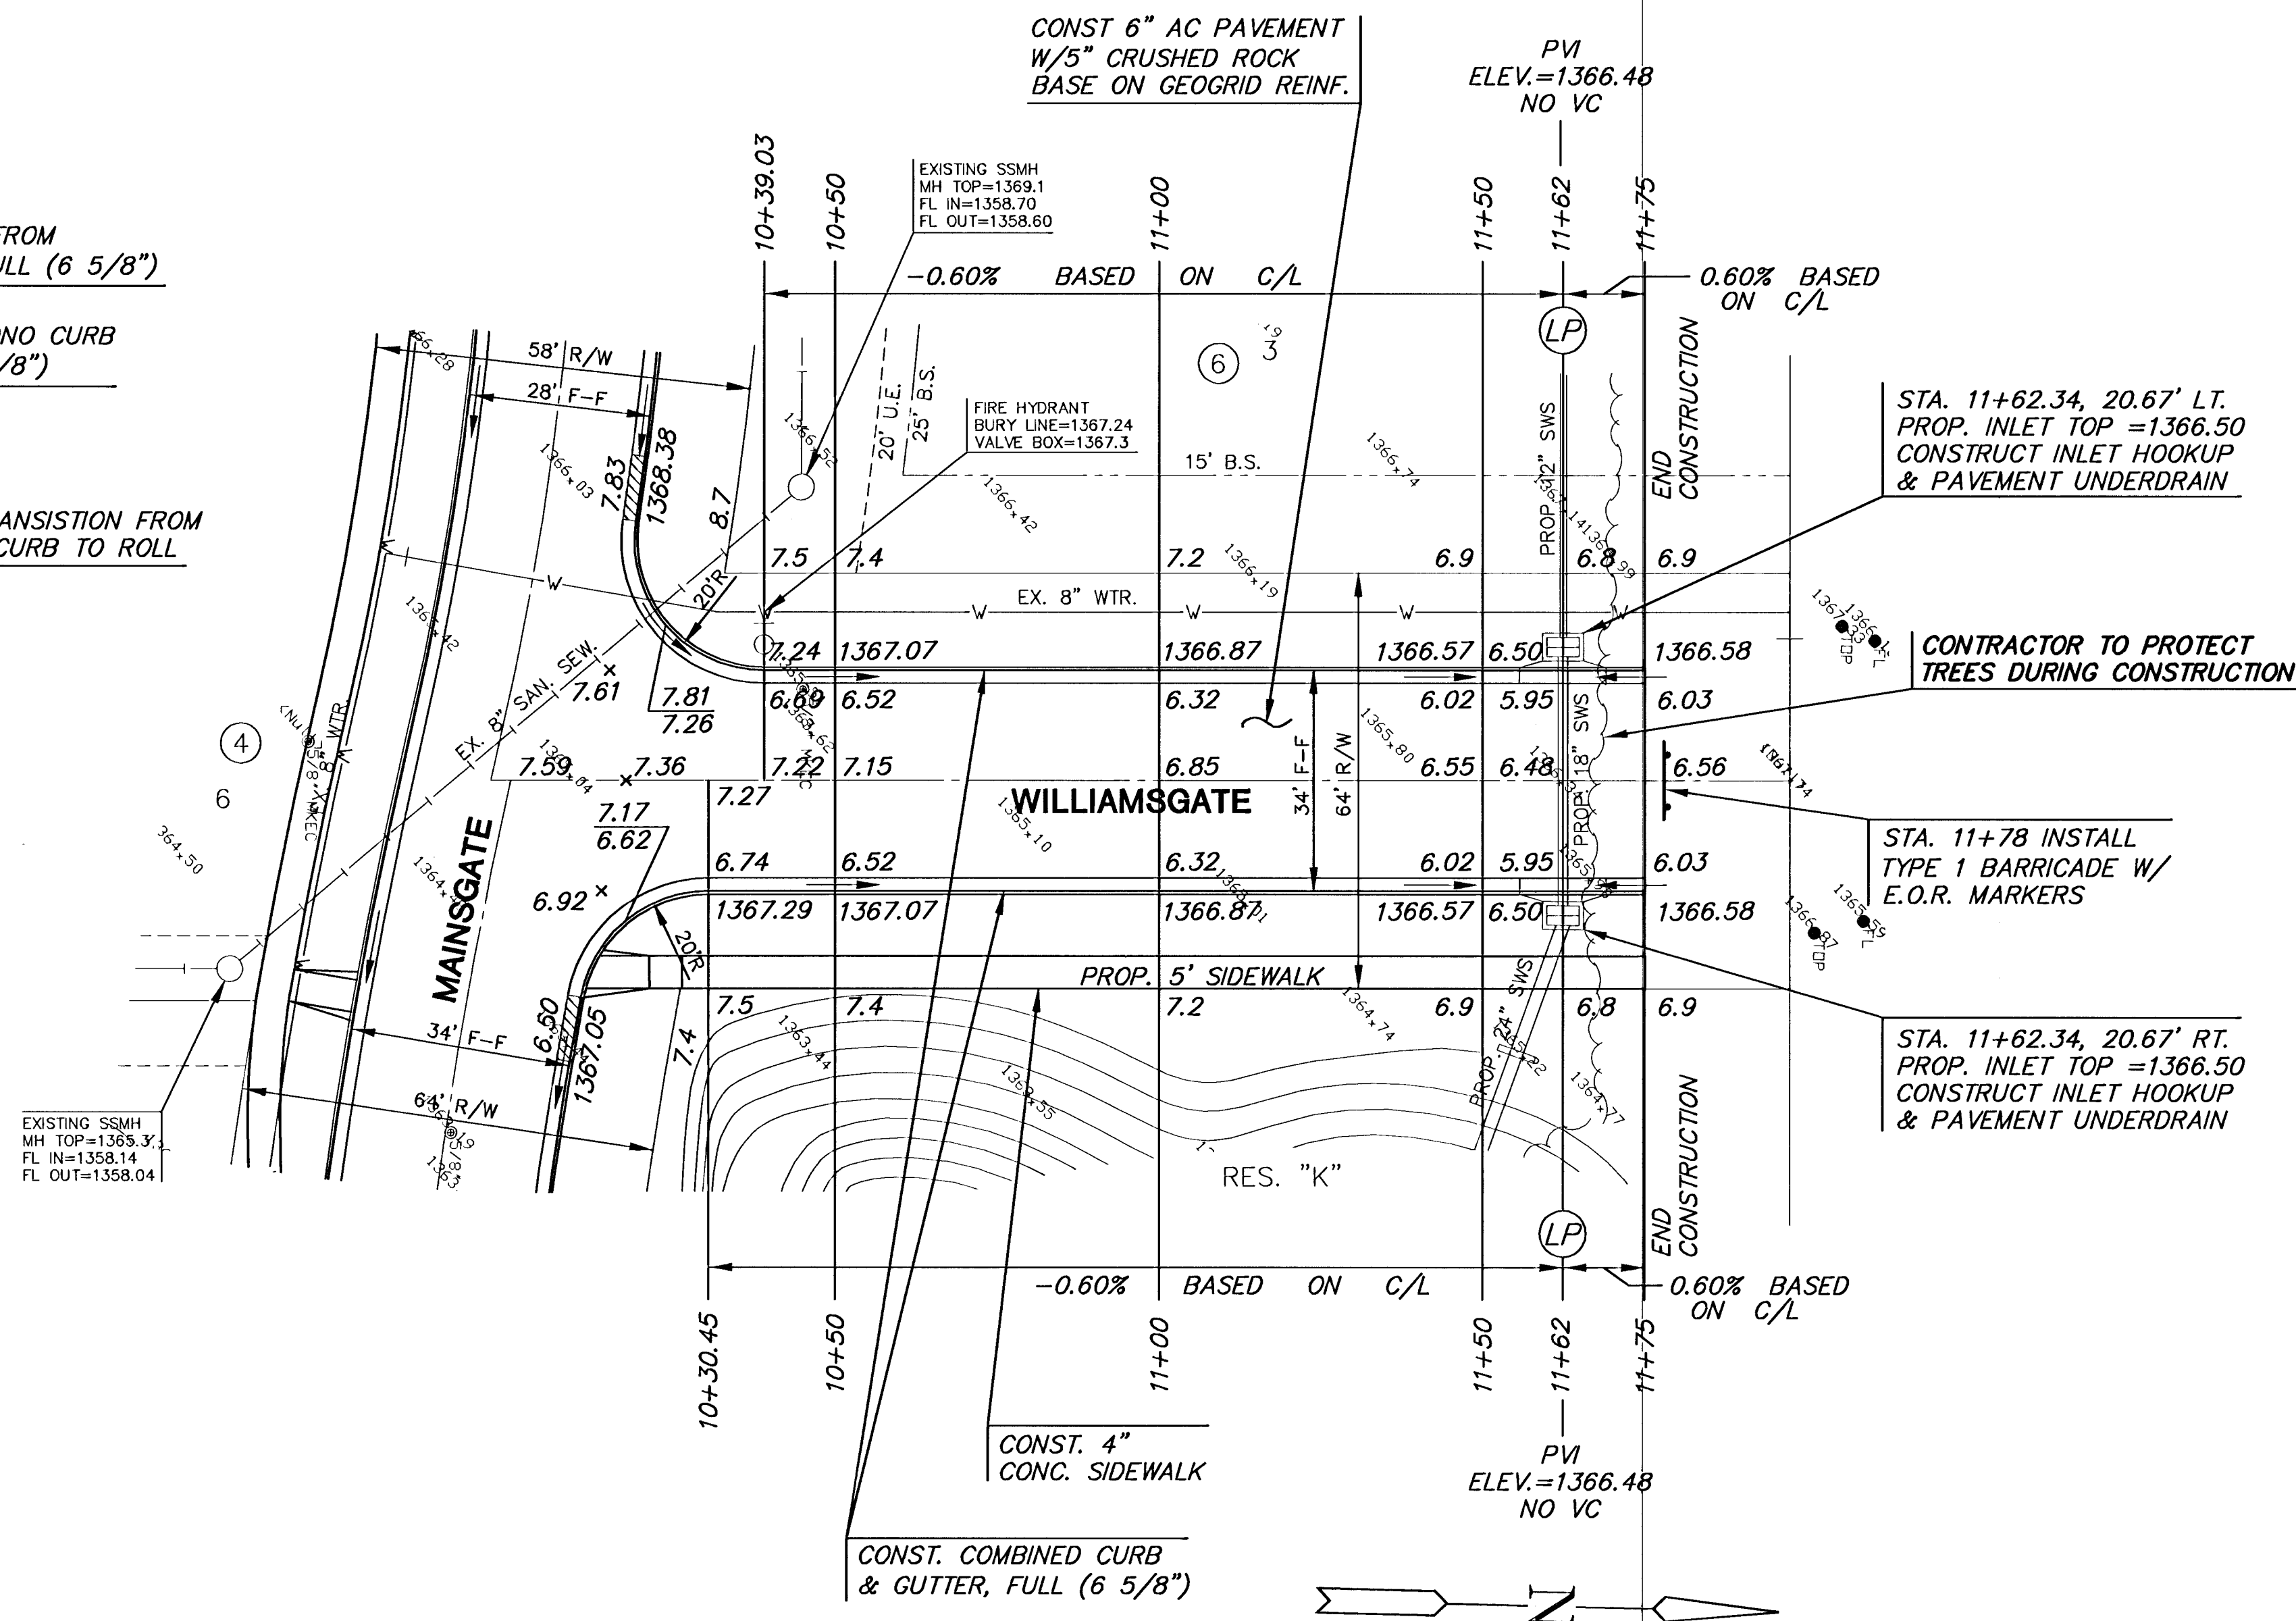
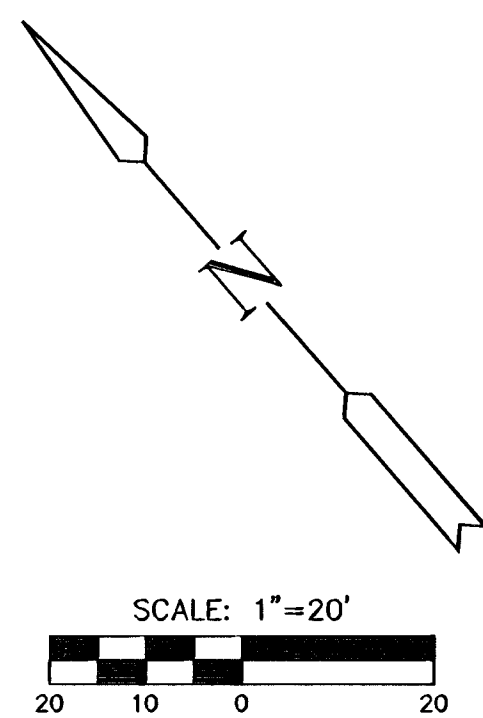


LEGEND

—+— STREET SIGN & SIGN LOCATION
(SEE SIGN ASSEMBLY TABLE
FOR TYPE & STATION OF SIGN)

NOTE:
TOP OF CURB ELEVATIONS SHOWN
ARE FOR FULL CURB. CONSTRUCT
CURB AND GUTTER AS NOTED.

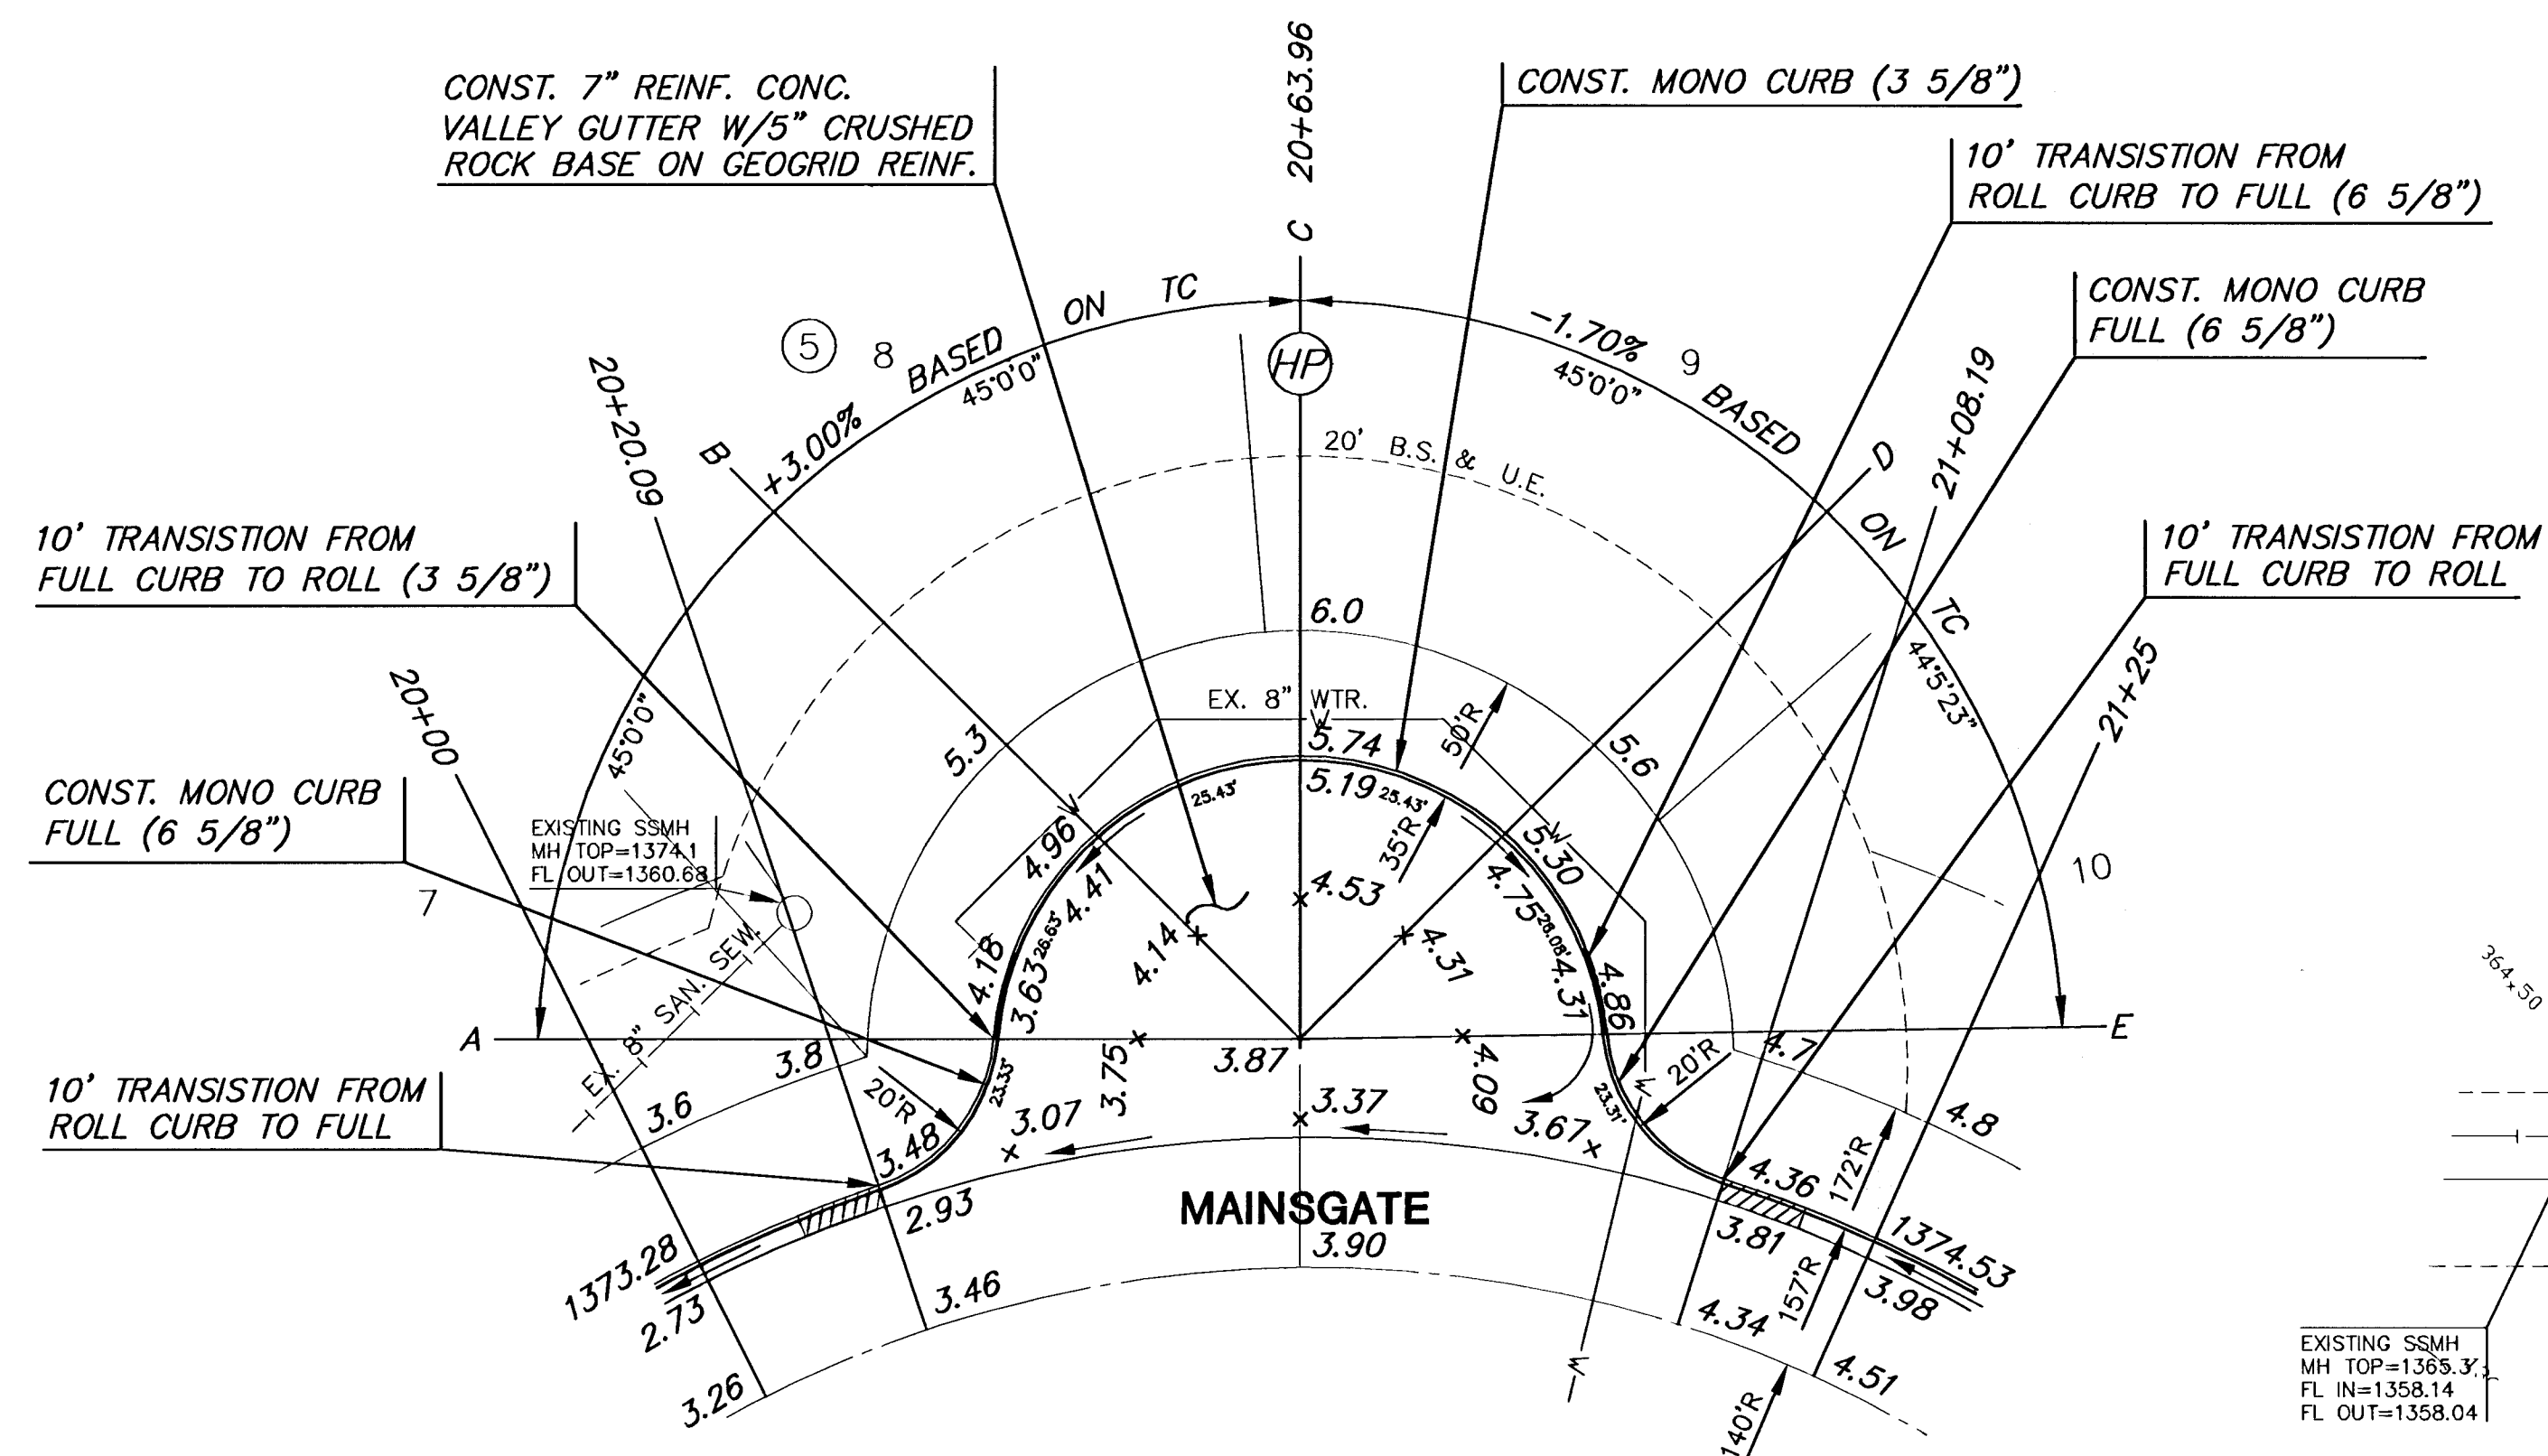

HAWTHORNE 3RD ADDITION - PHASE 2
PROJECT NAME

PAVING PLANS
SHEET TITLE

DFL DESIGN BY:	MKEC DRAWN BY:	GJA CHECKED BY:
OCTOBER 2005 DATE	02167 JOB NO.	11 / 28 SHEET/OF