


PLOTTED: Tuesday, September 05, 2023 @ 09:15AM

J:\PROJECTS\2023\12\10\10427_PERFECTION_COURTYARDS AT MOORINGS\DWG 2\10427 CAD\SHOTS\05 CIVIL\PAV\COLLECTOR\2427-05-5106.DWG

PAVING & INCIDENTAL DRAINAGE PLANS FOR
COURTYARDS AT THE MOORINGS
 COLLECTOR PHASE - PART B

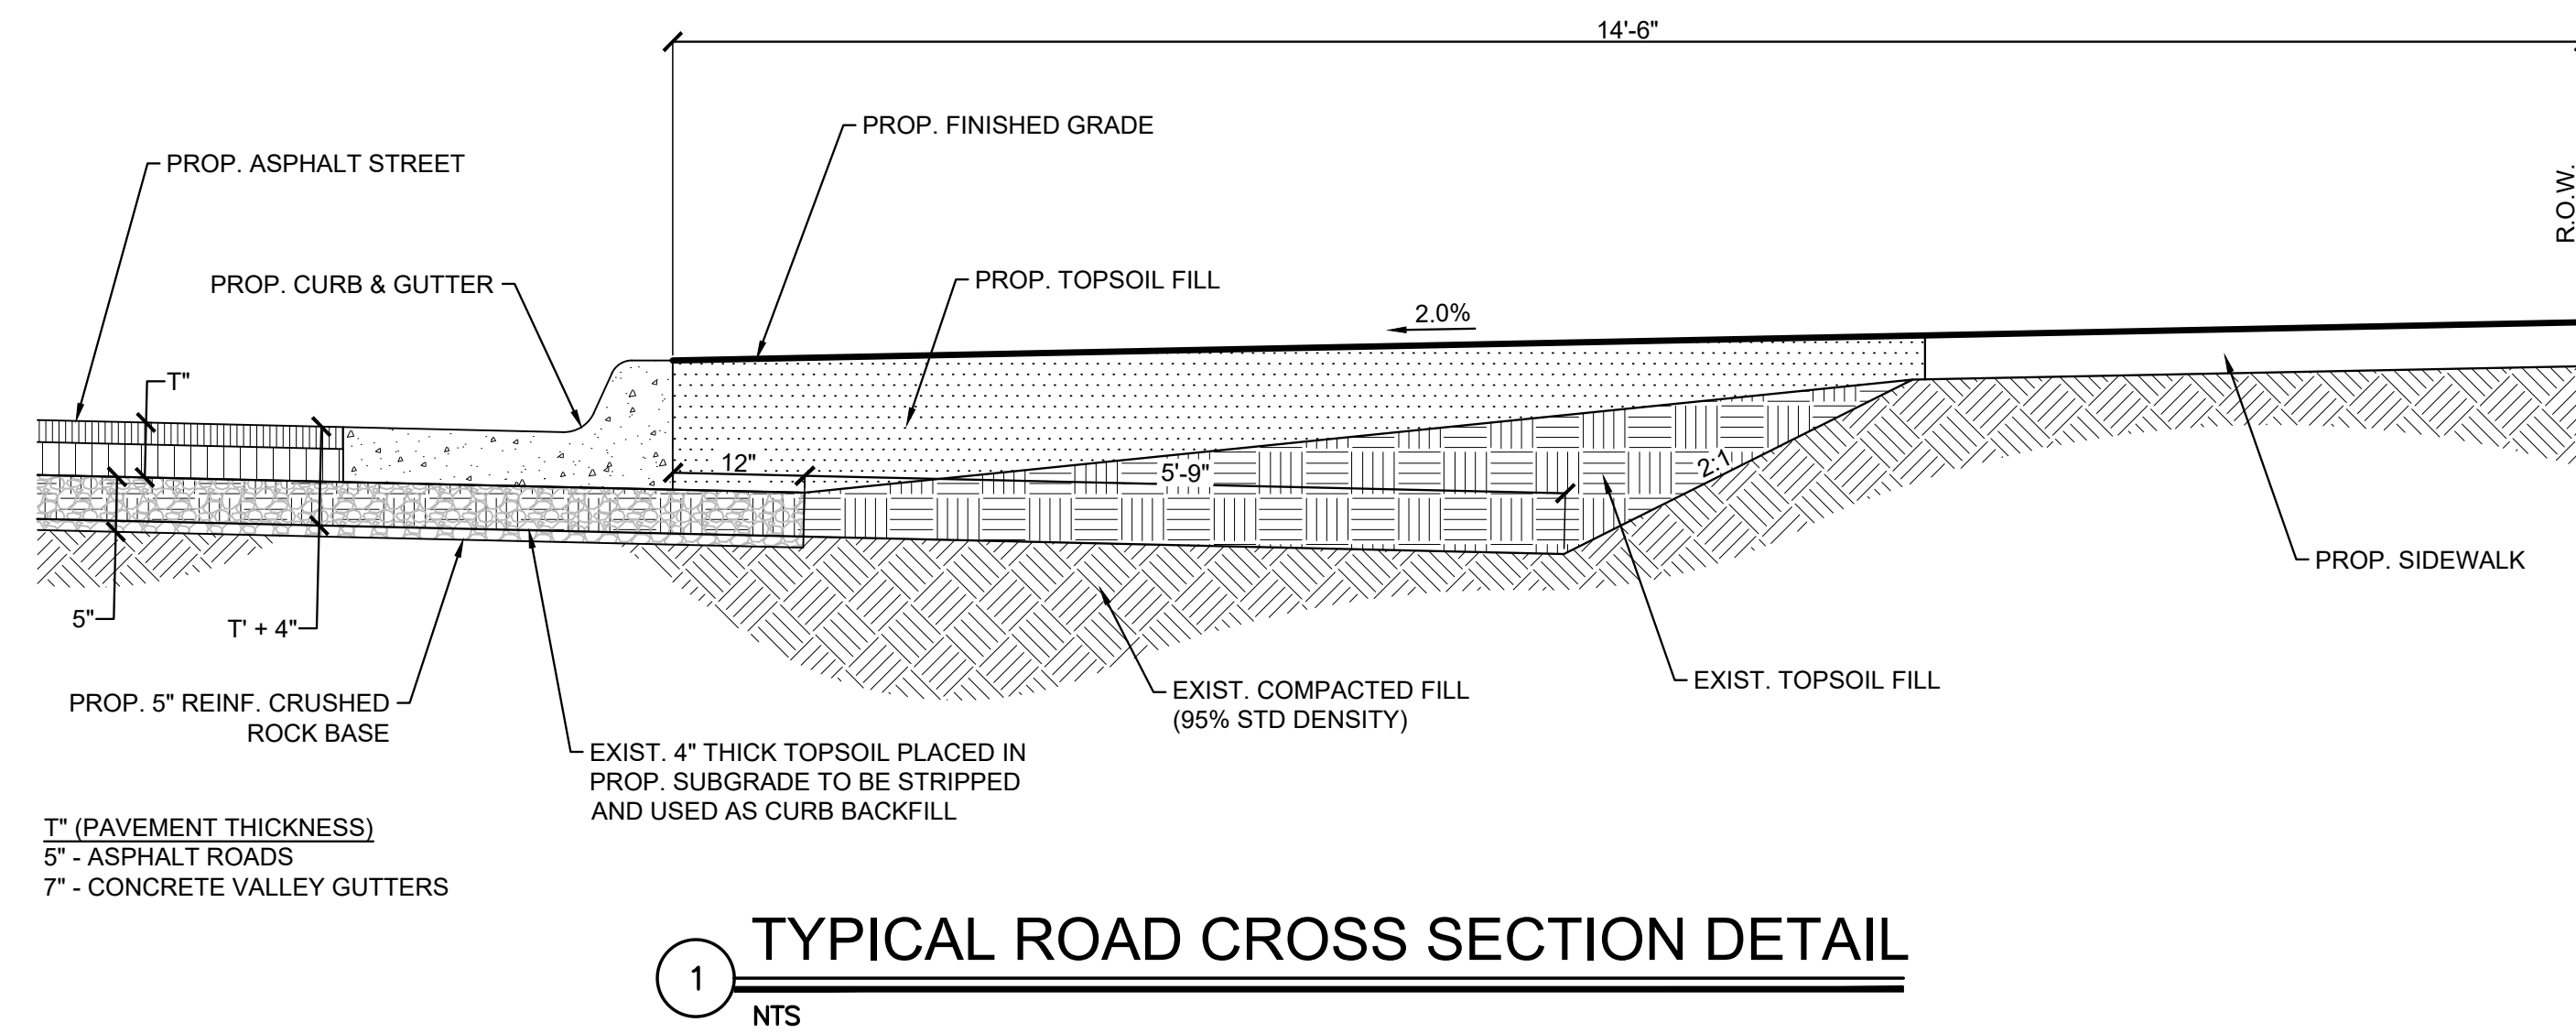

T' (PAVEMENT THICKNESS)
 5" - ASPHALT ROADS
 7" - CONCRETE VALLEY GUTTERS

©2023
 MKEC Engineering
 All Rights Reserved
 www.mkec.com
 These drawings and their contents, including, but not limited to, all concepts, designs, & ideas are the exclusive property of MKEC Engineering (MKEC), and may not be used or reproduced in any way without the express consent of MKEC.

CURB BACKFILL DETAIL

PROJECT NO.	472-2022-085819B	
DATE	SEPT. 2023	
SCALE	AS SHOWN	
DESIGNED	DRAWN	CHECKED
DFL	JRB	SPE

NO.	REVISION	DATE

SHEET NO.
 03 OF 47